


ANS I D 22' x 34' Approved: _____ Designer: _____ Project Management Initials: _____
 Last saved by: NEWCOM.E.EDWARDS\2021-03-05 last Plotted: 2021-03-24
 Filename: C:\USERS\NEWCOM.E.EDWARDS\BIM_360\AECOM\60604487_CapeCoral\NP\PROJECT FILES\1910 CAD_BIM\CRYSTAL LAKE PARK\20 SHEETS\01C-200 OVERALL SITE PLAN-CL.DWG

- Priority Order for Bid Additives:**
1. Fitness Station Zone 3
 2. Fitness Station Zone 4
 3. Fitness Station Zone 5
 4. Kids Fitness Playground
 5. Fitness Station Zone 2
 6. Fitness Station Zone 1

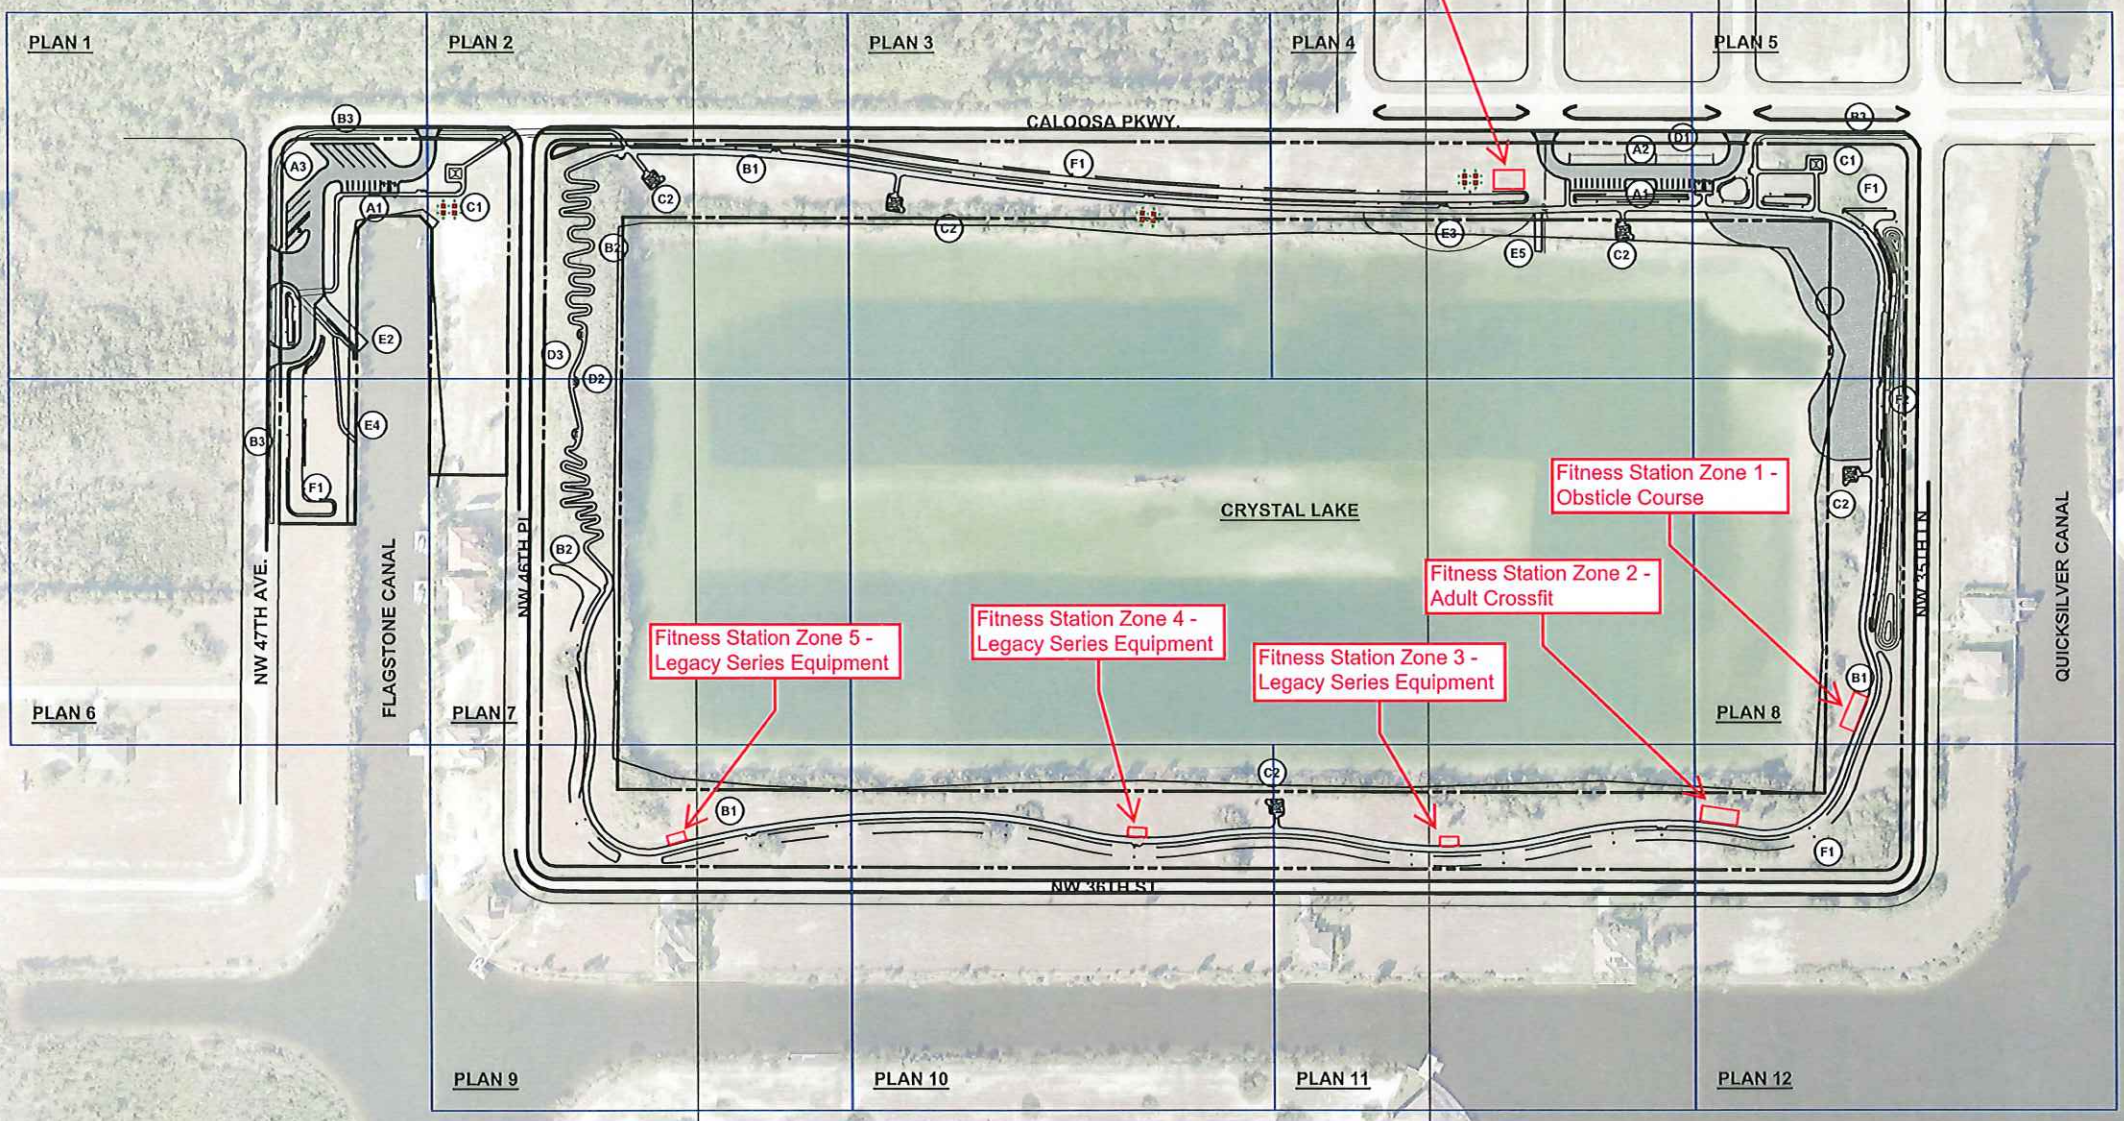

LEGEND

- VEHICULAR USE ELEMENTS**
- (A1) PAVED PARKING
 - (A2) GRASS OVERFLOW PARKING
 - (A3) BOAT TRAILER PARKING
- PEDESTRIAN ELEMENTS**
- (B1) MULTI-USE PATH (10 FEET)
 - (B2) WALKING PATH (6 FEET)
 - (B3) FUTURE PATH
- ARCHITECTURAL ELEMENTS**
- (C1) RESTROOMS
 - (C2) PICNIC SHELTER
- PARK ELEMENTS**
- (D1) FOOD TRUCK AREA
 - (D2) SUN SHELTERS
 - (D3) HILL OVERLOOK
- WATER ELEMENTS**
- (E1) BEACH
 - (E2) BOAT LAUNCH RAMP
 - (E3) SCUBA DIVING AREA
 - (E4) KAYAK LAUNCH
 - (E5) EMERGENCY BOAT LAUNCH RAMP
- LANDSCAPE ELEMENTS**
- (F1) STORMWATER AREA
 - (F2) LANDSCAPE BERM



PROJECT
 CRYSTAL LAKE PARK
 NEIGHBORHOOD
 PARK IMPROVEMENTS
 CITY OF CAPE CORAL

CLIENT
 CITY OF CAPE CORAL
 1510 CULTURAL PARK BOULEVARD
 CAPE CORAL, FLORIDA 33909
 239.574.0401 tel
 www.capecoral.net

CONSULTANT
 AECOM
 7650 W. COURTNEY CAMPBELL CAUSEWAY
 SUITE 700
 TAMPA, FL 33607
 813.288.8391 fax
 www.aecom.com

CONSULTANTS
 LANDSCAPE AND IRRIGATION DESIGN
 JOHNSON ENGINEERING, INC.
 2122 JOHNSON STREET, P.O. BOX 1550
 FORT MYERS, FLORIDA 33902-1550
 239.334.0046 tel
 www.johnsonengineering.com


SURVEYOR
 E.F. GAINES SURVEYING SERVICES, INC.
 5235 RAMSEY WAY, SUITE 10
 FORT MYERS, FLORIDA 33907
 239.418.0126 tel 239.418.0127 fax
 www.efgaines.com

ENVIRONMENTAL/ECOLOGICAL DESIGN
 PASSARELLA & ASSOCIATES, INC.
 13620 METROPOLIS AVENUE, SUITE 200
 FORT MYERS, FLORIDA 33912
 239.274.0067 tel 239.274.0069 fax
 www.passarella.com

REGISTRATION

ISSUE/REVISION

IR	DATE	DESCRIPTION
1	2021-03-26	30% CONSTRUCTION DWGS
1	2021-02-12	30% CONSTRUCTION DWGS
1	2020-12-18	30% CONSTRUCTION DWGS
1	2020-03-06	30% CONSTRUCTION DWGS

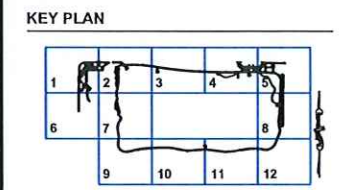

PROJECT NUMBER
 60604487

SHEET TITLE
 OVERALL SITE PLAN

SHEET NUMBER
 C-200A