
 


Project Management Initials: _____ Designer: _____ Checked: _____ Approved: _____
ANSI D 22" x 34"
Last saved by: JESSICA.SOLEYN (2021-03-09) Last Plotted: 2021-03-10
Filename: C:\USERS\JESSICA.SOLEYN\BIM\360\AECOM\60604487_CapeCoral\NP\PROJECT FILES\910 CAD_BIM\LAKE MEADE PARK\K20 SHEETS\CIC-200 OVERALL SITE PLAN-IM.DWG

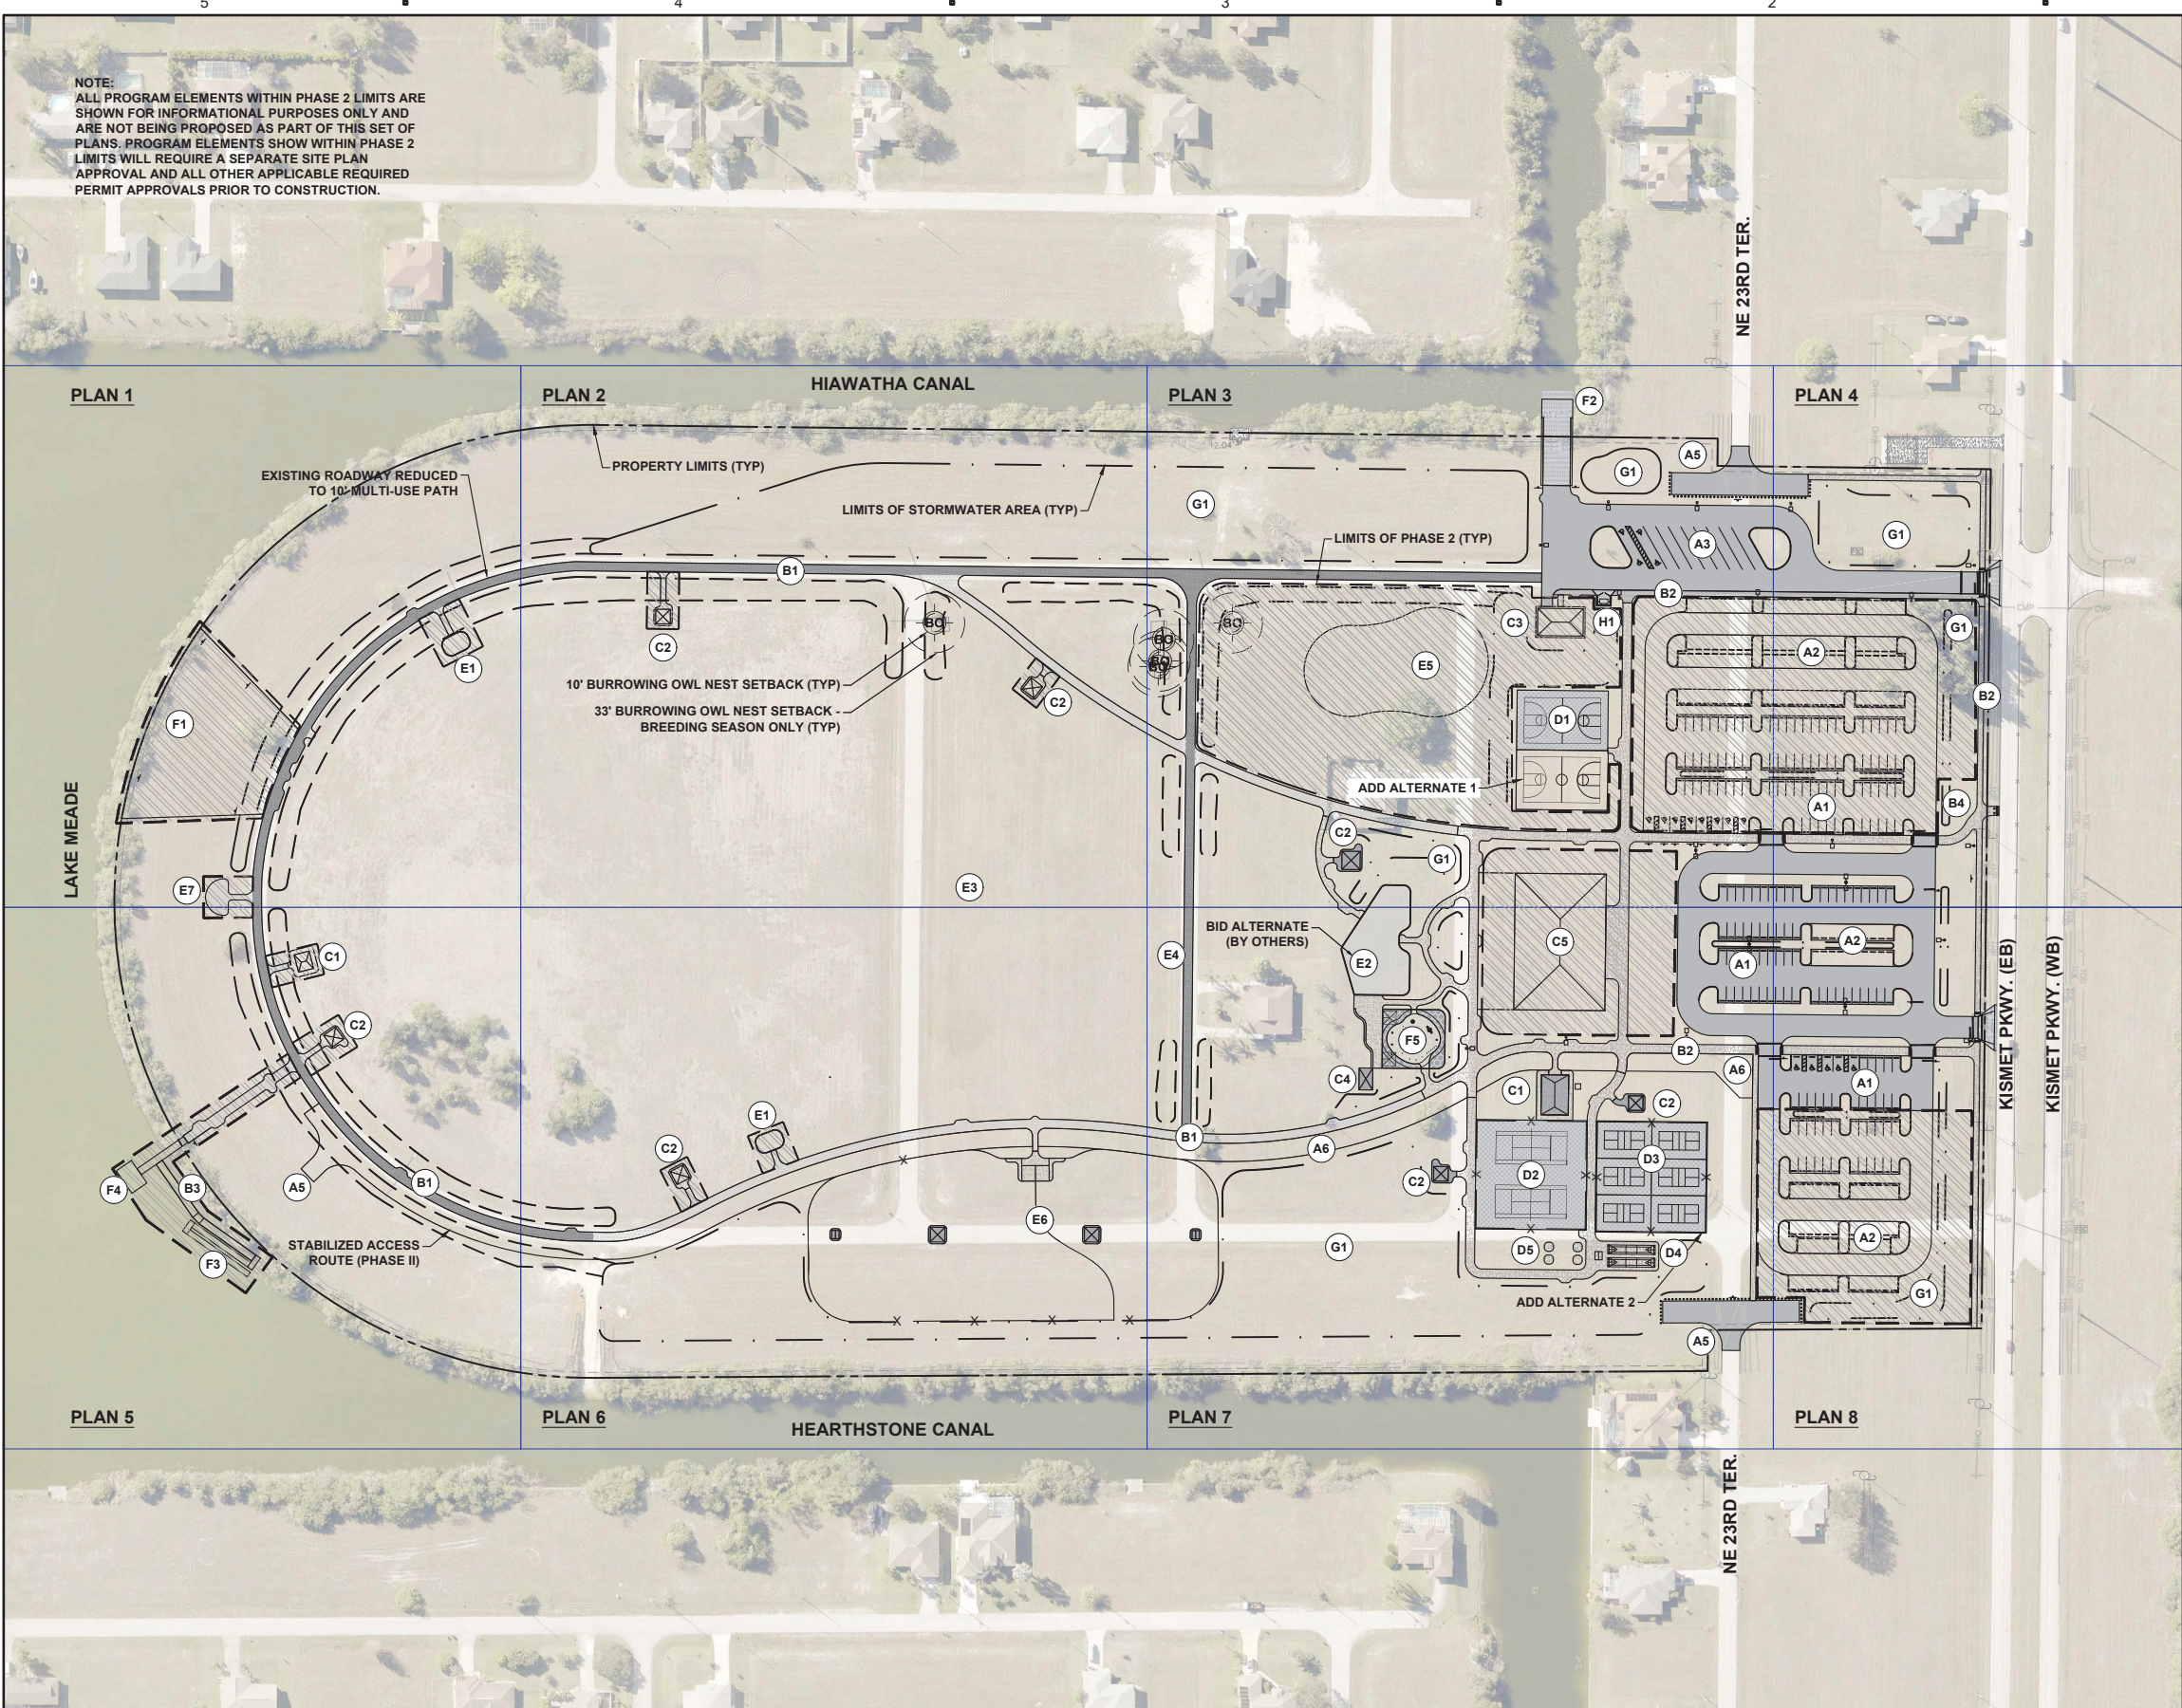

LEGEND

VEHICULAR USE ELEMENTS

- A1 PAVED PARKING
- A2 GRASS OVERFLOW PARKING
- A3 BOAT TRAILER PARKING
- A4 DROP-OFF AREA
- A5 FIRE TRUCK TURN-AROUND
- A6 STABILIZED ACCESS ROUTE

PEDESTRIAN ELEMENTS

- B1 MULTI-USE PATH
- B2 WALKING PATH
- B3 BOARDWALK
- B4 CONNECTION TO FUTURE SUNTRAIL

ARCHITECTURAL ELEMENTS

- C1 RESTROOMS
- C2 PICNIC SHELTER
- C3 STORAGE BUILDING
- C4 PUMP HOUSE FOR SPLASH PAD
- C5 RECREATION CENTER

SPORT COURTS

- D1 BASKETBALL COURTS
- D2 TENNIS COURTS
- D3 PICKLEBALL COURTS
- D4 SHUFFLEBOARD COURTS
- D5 CORNHOLE

PARK ELEMENTS

- E1 FITNESS STATIONS
- E2 PLAYGROUND
- E3 MULTI-PURPOSE OPEN SPACE
- E4 EVENT STAGE AREA
- E5 SKATE PARK
- E6 DOG PARK
- E7 LAKE MEADE OVERLOOK

WATER ELEMENTS

- F1 BEACH
- F2 BOAT LAUNCH RAMP
- F3 FLOATING DOCK
- F4 FISHING PIER
- F5 SPLASH PAD

LANDSCAPE ELEMENTS

- G1 STORMWATER AREA

LANDSCAPE ELEMENTS

- H1 DUMPSTER

ENVIRONMENTAL ELEMENTS

- BO BURROWING OWL LOCATION
- GT GOPHER TORTOISE LOCATION



PROJECT

LAKE MEADE PARK
NEIGHBORHOOD
PARK IMPROVEMENTS
CITY OF CAPE CORAL

CLIENT

CITY OF CAPE CORAL

1510 CULTURAL PARK BOULEVARD
CAPE CORAL, FLORIDA 33990
239.574.0401 tel
www.capecoral.net

CONSULTANT

AECOM

7650 W. COURTNEY CAMPBELL CAUSEWAY
SUITE 700
TAMPA, FL 33607
813.286.1711 tel 813.287.8591 fax
www.aecom.com

CONSULTANTS

LANDSCAPE AND IRRIGATION DESIGN
JOHNSON ENGINEERING, INC.
2122 JOHNSON STREET, P.O. BOX 1550
FORT MYERS, FLORIDA 33902-1550
239.334.0046 tel
www.johnsonengineering.com

SURVEYOR

E.F. GAINES SURVEYING SERVICES, INC.
5235 RAMSEY WAY, SUITE 10
FORT MYERS, FLORIDA 33907
239.418.0126 tel 239.418.0127 fax
www.efgaines.com


ENVIRONMENTAL/ECOLOGICAL DESIGN
PASSARELLA & ASSOCIATES, INC.
13620 METROPOLIS AVENUE, SUITE 200
FORT MYERS, FLORIDA 33912
239.274.0067 tel 239.274.0069 fax
www.passarella.net

REGISTRATION

ISSUE/REVISION

NO.	DATE	DESCRIPTION
I	2021-03-12	100% CONSTRUCTION DWGS
I	2021-01-22	90% CONSTRUCTION DWGS
I	2020-06-05	60% CONSTRUCTION DWGS
I	2020-03-06	30% CONSTRUCTION DWGS
I/R	DATE	DESCRIPTION

KEY PLAN

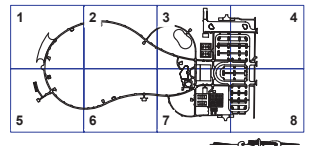

PROJECT NUMBER

60604487

SHEET TITLE

OVERALL SITE PLAN

SHEET NUMBER

C-200A