


Plotted By: Shy, Kelsie, Sheet Set: 04820013.4 - Yellow Fever Creek Preserve, Aerial Site Plan, November 03, 2021, 10:43:20am, K:\SAR_URG\04820013.4 - Yellow Fever Creek Preserve\CAD\Plan\Sheet\04-AERIAL SITE PLAN.dwg
This document, together with the concepts and designs presented herein, is an instrument of service, and is intended only for the specific purpose and client for which it was prepared. Reuse of and improper reliance on this document without written authorization and adaptation by Kimley-Horn and Associates, Inc. shall be without liability to Kimley-Horn and Associates, Inc.

PEAK-HOUR TRIP ESTIMATION		
RATE (PEAK-HOUR TRIPS / ACRE)	AREA (ACRES)	TOTAL PEAK-HOUR TRIPS
0.11	48.0	5.28

- TRIP RATE BASED ON ITE TRAFFIC MANUAL, 10TH EDITION RATE FOR PUBLIC PARK
- ACREAGE BASED ON AREA OF TOTAL CITY-OWNED PROPERTY

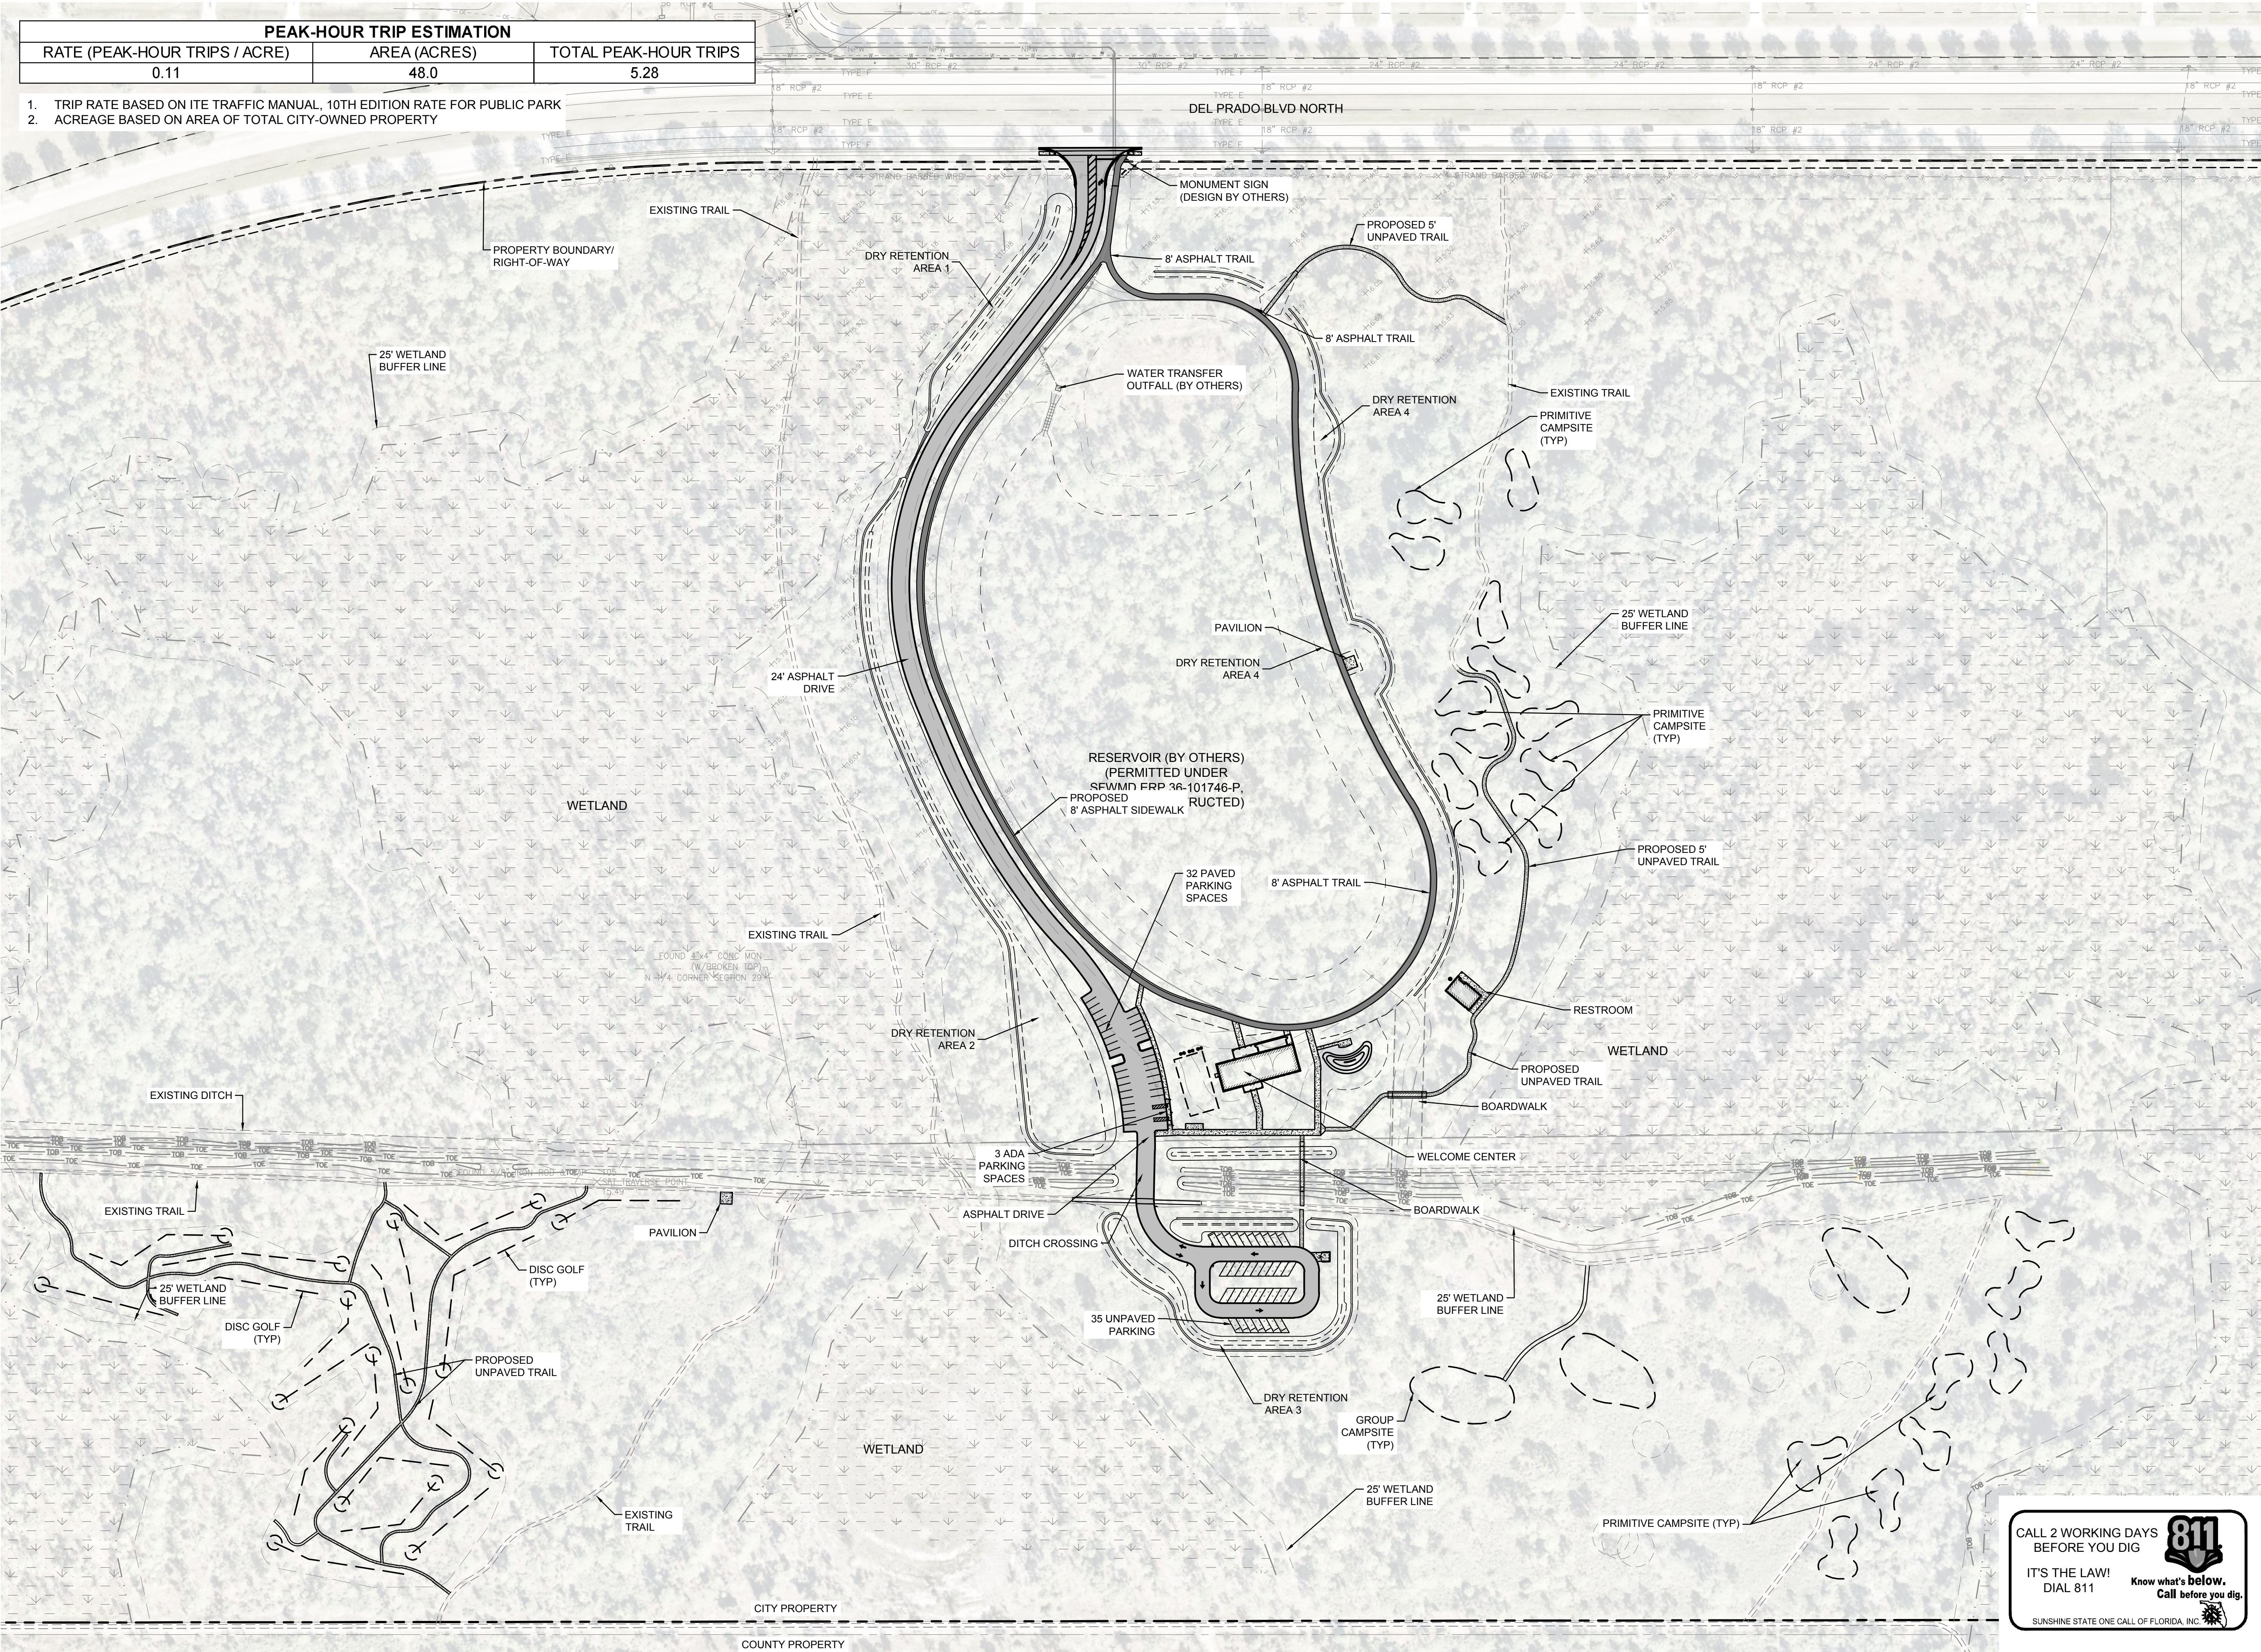

Kimley»Horn

© 2021 KIMLEY-HORN AND ASSOCIATES, INC.
1777 MAIN STREET, SUITE 200, SARASOTA, FL 34236
PHONE: 941-379-7600
WWW.KIMLEY-HORN.COM REGISTRY NO. 696

SWEETSPARKMAN
ARCHITECTURE & INTERIORS

CIVIL ENGINEER & LANDSCAPE ARCHITECT
Kimley Horn and Associates, Inc.
1777 Main Street, Suite 200
Sarasota, FL 34236
TEL (941) 379-7600

ARCHITECT
Sweet Sparkman Architects
2168 Main Street
Sarasota, FL 34237
TEL (941) 655-0054

MECHANICAL, ELECTRICAL, PLUMBING ENGINEER
TLC Engineering
13099 S. Cleveland Avenue, Suite 500
Fort Myers, FL 33907
TEL (239) 275-4240

SURVEYOR
E.F. Gaines Surveying Services, Inc.
5235 Ramsey Way, Suite 10
Fort Myers, FL 33907
TEL (239) 2418-6126

LICENSED PROFESSIONAL

DEAN L. PAQUET, P.E.
FLORIDA LICENSE NUMBER 59916

DATE
11/3/2021

YELLOW FEVER



CREEK PRESERVE

2805 DEL PRADO BLVD N.
CAPE CORAL, FL. 33909



CONSTRUCTION PLANS

REVISIONS:

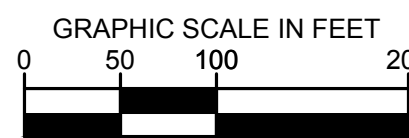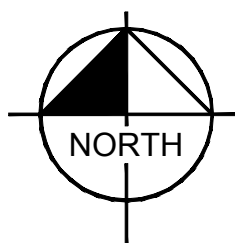

DESIGNED BY: KHA
DRAWN BY: KHA
CHECKED BY: KHA
PROJECT NUMBER: 048420013.3
DATE: NOVEMBER 2021

AERIAL SITE PLAN

SHEET NUMBER

C-4