

Village of Hinsdale
19 E. Chicago Avenue
Hinsdale, IL 60521-3489
(630)789-7000

Village Website: www.villageofhinsdale.org

PUBLIC SERVICES UTILITY PERMIT APPLICATION - Permit Fee of \$100.00

Date of Application: 5/14/21 Permit No: ATT-0015 Permit Expiration Date: 09/30/21
REVISED

Utility Company Information:

Company Name: AT&T
Address: 255 E Chicago St
City, State, Zip: Elgin, IL
Contact Person: Aylene Lazarte
Phone Number: 847-888-6848
Email Address: al2128@att.com
Cell Number: 630-488-6478
Project/Work Order Number: A0206L6

Contractor Information:

Company Name: Josco Construction Services Inc
Address: 1223 Channahon Rd, Unit B
City, State, Zip: Rockdale, IL 60436
Contact Person: Joe Wirtz
Phone Number: 815-725-1975
Email Address: Joe.W@JoscoCS.com
Cell Number: 815-348-0503

PROJECT LOCATION: 101 N Park Av

Description of work covered under this permit: AT&T contractor to directional bore and place 35' 1-4" future path pipe from existing MH 122 to new proposed 4.25'X4.25'X3' CPAD handhole HH 101. The cost estimate for the scope of work is \$5500.

Start Date: upon permit approval

Completion Date: within 90-120 days of permit approval

Site Plan/Details/Specifications (3 sets) included with application?
Currently registered as a Utility Contractor with the Village of Hinsdale?
Engineer Estimate of Cost included with application?

☒ YES ☐ NO
☒ YES ☐ NO
☒ YES ☐ NO

Type of Utility: ☐ ComEd ☐ Nicor ☐ Comcast ☐ Water ☐ Sewer
☒ Communications: ☐ Fiber Optic ☐ Wireless ☐ Other:

Applicant Information:

Print Name: Aylene Lazarte Phone Number: 630-488-6478
Company: AT&T Email Address: al2128@att.com
Signature: Aylene Lazarte Digitally signed by Aylene Lazarte
Date: 2021.05.14 12:06:45 -05'00' Date: 5-14-21

ALL CONSTRUCTION SHALL BE DONE IN ACCORDANCE WITH THE LATEST EDITION IN EFFECT ON THE DATE OF PERMIT APPLICATION OF THE FOLLOWING: STANDARD SPECIFICATIONS FOR ROAD AND BRIDGE CONSTRUCTION & SUPPLEMENTAL SPECIFICATIONS AND RECURRING SPECIAL PROVISIONS BY THE ILLINOIS DEPARTMENT OF TRANSPORTATION, ILLINOIS MANUAL ON UNIFORM TRAFFIC CONTROL DEVICES FOR STREETS AND HIGHWAYS, STANDARD SPECIFICATIONS FOR WATER AND SEWER MAIN CONSTRUCTION IN ILLINOIS, AND THE VILLAGE OF HINSDALE SUBDIVISION ORDINANCES (Ord. 02007-73, 11-6-2007) AND ENGINEERING STANDARDS.

Village Use Only


Permit Approved: ☒ YES ☐ NO

Conditions for Approval/Reasons for Denial: RESTORE ALL DISTURBED AREAS WITHIN 14 DAYS OF COMPLETION. NOTIFY VILLAGE & RESIDENTS 48 HRS PRIOR TO START. STREET BACKFILL INSPECTION REQUIRED.

Approved By: Aylene Lazarte A. Diaz Date: 5-14-21

A0206L6

HINSDALE MUNICIPAL PERMIT

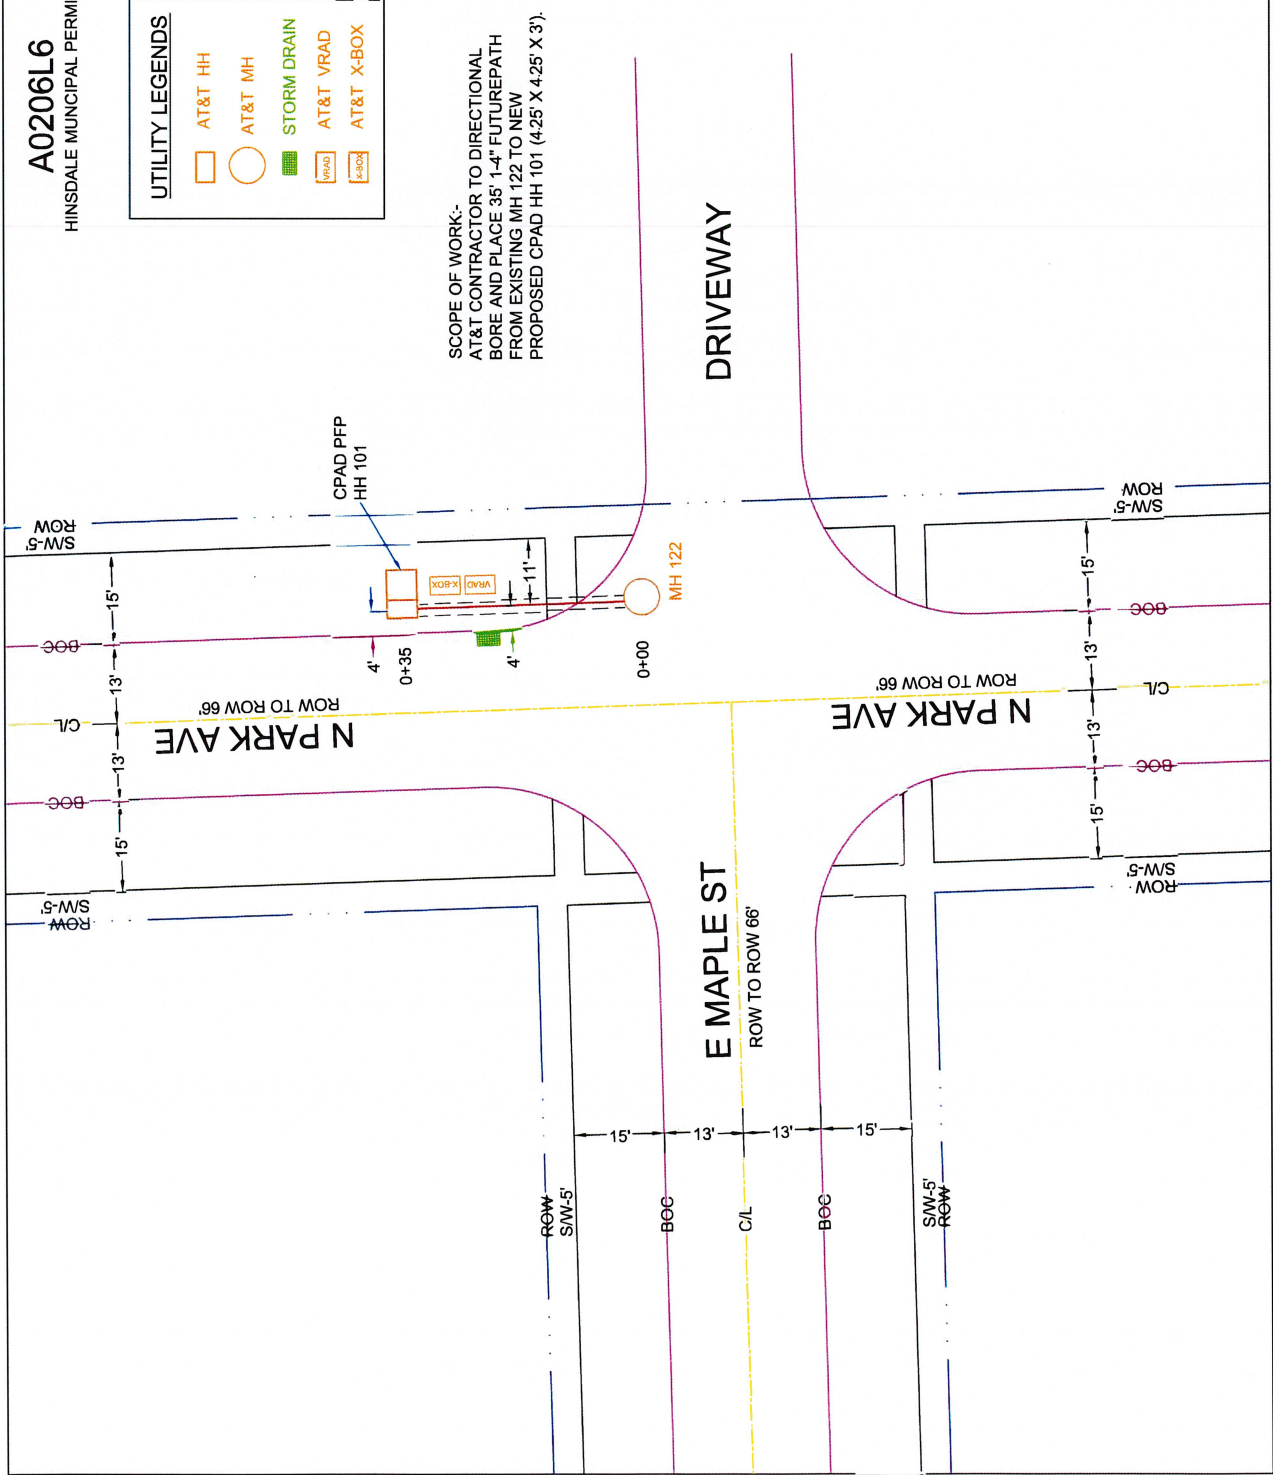


UTILITY LEGENDS

- AT&T HH
- AT&T MH
- STORM DRAIN
- AT&T VRAD
- AT&T X-BOX

SCOPE OF WORK:-

AT&T CONTRACTOR TO DIRECTIONAL BORE AND PLACE 35' 1-4" FUTURE PATH FROM EXISTING MH 122 TO NEW PROPOSED CPAD HH 101 (4.25' X 4.25' X 3').

VICINITY MAP

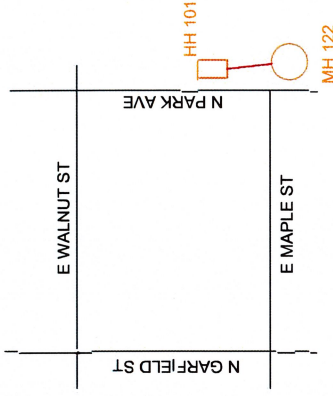

CONTRACTOR NOTES:

1. LOCATE ALL UNDERGROUND OBSTRUCTIONS PRIOR TO DIGGING. CONTACT JULIE AT 8-1-1 TWO BUSINESS DAYS IN ADVANCE TO DIGGING.
2. RESTORE ALL DISTURBED GROUNDS TO ORIGINAL OR BETTER CONDITION AS SOON AS POSSIBLE OR WITHIN TWO (2) WEEKS AFTER CONSTRUCTION IS COMPLETE.
3. AT&T CONTRACTOR TO PLACE CONDUIT NO LESS THAN 36" DEEP.
4. AT&T CONTRACTOR TO PROVIDE ALL BARRICADES AND WORK AREA PROTECTION.
5. AT&T CONTRACTOR IS REQUIRED TO KEEP ALL ROADWAY PAVEMENT, CURBS, GUTTERS AND STORM WATER COLLECTORS FREE OF MUD AND OTHER DEBRIS AT ALL TIMES DURING CONSTRUCTION.
6. ALL PROPOSED WORK IS IN EXISTING PUBLIC RIGHT OF WAY AND/OR UTILITY EASEMENT.
7. TUNNEL ALL TREES PER BUREAU OF FORESTRY GUIDELINES.

CALL BEFORE YOU DIG

811

1-800-632-4949

AT&T PROJECT # A0206L6
ENGINEER: AYLENELAZARTE
TEL # 630-488-6478
MUNICIPALITY: HINSDALE
TOWNSHIP: HINSDALE WIRE
CENTER: HINSDALE
COUNTY: DUPAGE
PRINT : 1 OF 1

SCALE 1" = 20'

