



Village of Hinsdale
19 E. Chicago Avenue
Hinsdale, IL 60521-3489
(630)789-7000

Village Website: www.villageofhinsdale.org

PUBLIC SERVICES UTILITY PERMIT APPLICATION - Permit Fee of \$100.00

Date of Application: 10/12/2022 Permit No: Comcast-054 Permit Expiration Date: 12-31-22

Utility Company Information:

Company Name: Comcast Cable
Address: 5N301 Medinah Rd
City, State, Zip: Addison, IL 60101
Contact Person: Adriana Candia
Phone Number: 224.343.0938
Email Address: Adriana_Candia@comcast.com
Cell Number: 224.343.0938
Project/Work Order Number: JB1202992

Contractor Information:

Company Name: Directional Construction Services, Inc.
Address: 440 S. Dartmoor Dr.
City, State, Zip: Crystal Lake, IL 60014
Contact Person: Scott Jones
Phone Number: 847-875-7153
Email Address: dcsjones@gmail.com
Cell Number: 847-875-7153

PROJECT LOCATION: 830 N. Madison St

Description of work covered under this permit: Install 427 feet of underground CATV fiber by method of directional bore from 830 N. Madison Ave. to 444 Briargate Terrace at a minimum depth of 36" along the directional bore line. Then Rise up onto existing power pole and install 1363 feet of aerial CATV fiber from 444 Briargate Terrace to 412 Bonnie Brae as shown on the attached drawings.

Start Date: 11-7-2022 Completion Date: 11-25-2022

Site Plan/Details/Specifications (3 sets) included with application? YES NO
Currently registered as a Utility Contractor with the Village of Hinsdale? YES NO
Engineer Estimate of Cost included with application? YES NO

Type of Utility: ComEd Nicor Comcast Water Sewer
Communications: Fiber Optic Wireless Other:

Applicant Information:

Print Name: Adriana Candia Phone Number: 224.343.0938
Company: Comcast Cable Email Address: Adriana_Candia@comcast.com
Signature: [Signature] Date: 10/12/2022

ALL CONSTRUCTION SHALL BE DONE IN ACCORDANCE WITH THE LATEST EDITION IN EFFECT ON THE DATE OF PERMIT APPLICATION OF THE FOLLOWING: STANDARD SPECIFICATIONS FOR ROAD AND BRIDGE CONSTRUCTION & SUPPLEMENTAL SPECIFICATIONS AND RECURRING SPECIAL PROVISIONS BY THE ILLINOIS DEPARTMENT OF TRANSPORTATION, ILLINOIS MANUAL ON UNIFORM TRAFFIC CONTROL DEVICES FOR STREETS AND HIGHWAYS, STANDARD SPECIFICATIONS FOR WATER AND SEWER MAIN CONSTRUCTION IN ILLINOIS, AND THE VILLAGE OF HINSDALE SUBDIVISION ORDINANCES (Ord. 02007-73, 11-6-2007) AND ENGINEERING STANDARDS.

Village Use Only

Permit Approved: YES NO

Conditions for Approval/Reasons for Denial: RESTORE ALL DISTURBED AREAS WITHIN 14 DAYS OF COMPLETION. NOTIFY ALL LOCAL RESIDENTS 48 HOURS PRIOR TO START.

Approved By: [Signature] Date: 10/19/22



5N301 Medinah Rd
Addison, IL 60101
224-229-6594

REQUEST FOR PERMIT

To: Village of Hinsdale
Al Diaz
Assistant Village Engineer
19 Chicago Ave.
Hinsdale, IL 60521

Comcast Application No.: JB1202992
Village No.: _____
Expires On: _____

Dear Al,

Application is hereby submitted by IMEG Corp. on behalf of **Comcast Construction Department** and Directional Construction Services, Inc. for permission to perform the work as specified below:

To install 427 feet of underground CATV fiber by method of directional bore from 830 N. Madison Ave. to 444 Briargate Terrace at a minimum depth of 36" along the directional bore line. Then Riser up onto existing power pole and install 1363 feet of aerial CATV fiber from 444 Briargate Terrace to 412 Bonnie Brae as shown on the attached drawings.

REASON FOR WORK:

To install new underground CATV fiber and extend CATV fiber services.

SEE ATTACHED PROJECT ID NUMBER JB1202992
PERMIT APPLICATION DRAWING FOR MORE DETAILS

Note: All restoration will conform to the specifications required by the Village of Hinsdale.

Permit Requested By: Adriana Candia, COMCAST Construction Specialist Date: 10/12/2022


Permit Granted By: _____ Date: _____

Contact: Adriana Candia, COMCAST Construction Specialist 5N301 Medinah Rd, Addison, IL 60101
Phone: 224.343.0938
email: Adriana_Candia@comcast.com

Amanda Page, IMEG Corp. 4850 Grand Ave, Gurnee, IL 60031
Phone: 847.306.6452
email: Amanda.J.Page@imegcorp.com

Scott Jones, Directional Construction Services, Inc. 440 S. Dartmoor Dr. Crystal Lake, IL 60014
Phone: 847.875.7153
email: dcsjones@gmail.com

Wednesday, October 12, 2022 2:07:25 PM
 G:\2022\2020043100\DESIGN\CIVIL\PERMITS\10 OCTOBER\JB1202992\DRAWINGS\JB1202992.DWG

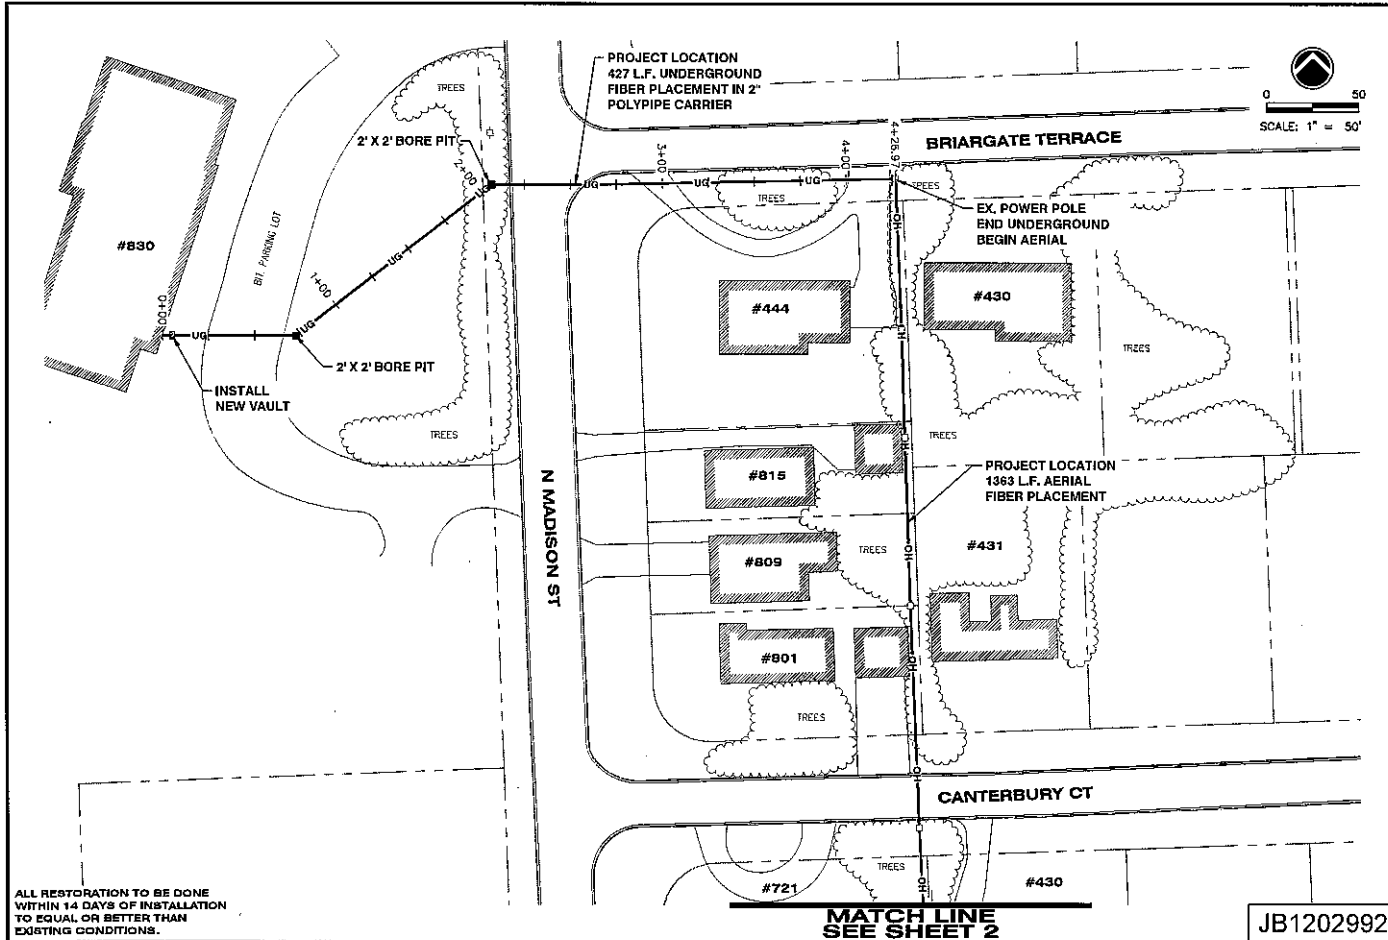

ALL RESTORATION TO BE DONE WITHIN 14 DAYS OF INSTALLATION TO EQUAL OR BETTER THAN EXISTING CONDITIONS.

REVISIONS	DATE

COMCAST CATV PLACEMENT
 HINSDALE, ILLINOIS
 JB1202992 - SITE PLAN

IMEG Project No. 22000433.00
File Name JB1202992.dwg
Client All World Services
Print Scale As Shown
Drawn By WCLJ
Checked By AJP
Date 10/12/2022

JB1202992



2

Sheet 2 of 4

Wednesday, October 12, 2022 2:07:30 PM
 G:\2022\2020060433.00\DESIGN\CIVIL\PERMITS\10 OCTOBER\JB1202992\DRAWINGS\JB1202992.DWG

SEE SHEET 1
 MATCH LINE

ALL RESTORATION TO BE DONE
 WITHIN 14 DAYS OF INSTALLATION
 TO EQUAL OR BETTER THAN
 EXISTING CONDITIONS.

 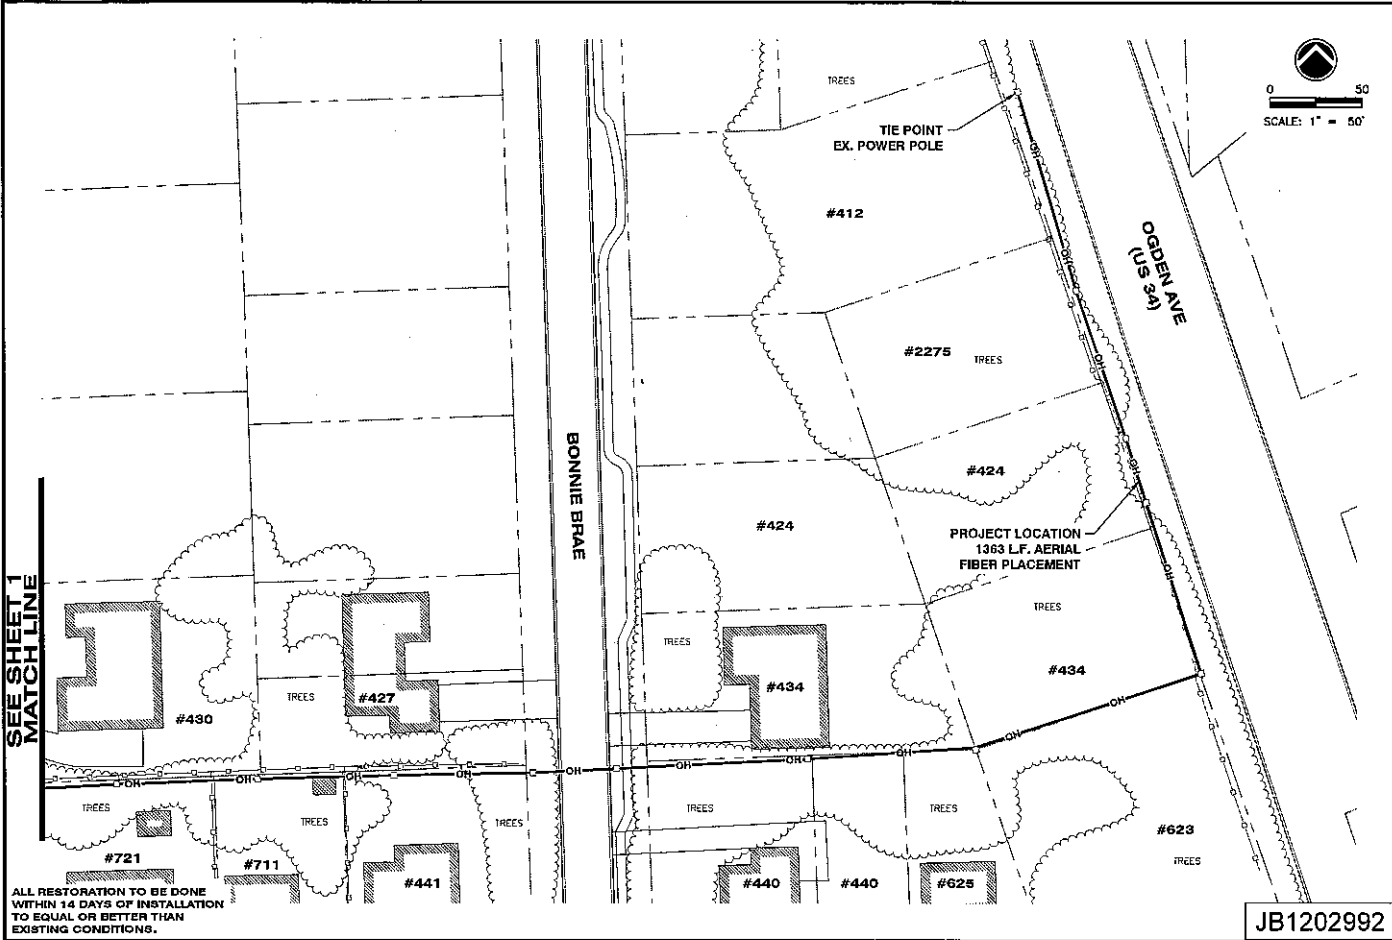






NO.	REVISIONS	DATE



COMCAST CATV PLACEMENT
 HIRSDALE, ILLINOIS
 JB1202992 - SITE PLAN

IMEG Project No.:
 22000433.00
 File Name:
 JB1202992.dwg
 Job Number:
 22000433.00
 Plot Scale:
 1/8" = 1'-0"
 Drawn By:
 WCU
 Checked By:
 AJP
 Date:
 10/12/2022

JB1202992
 3
 Sheet 3 of 4

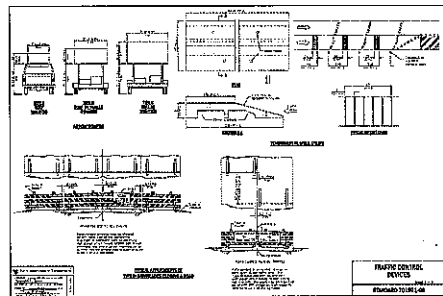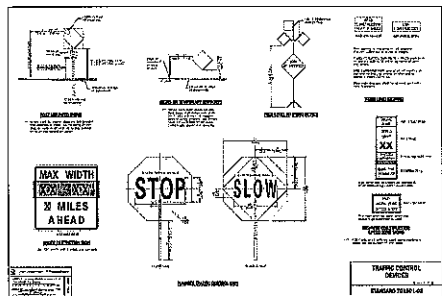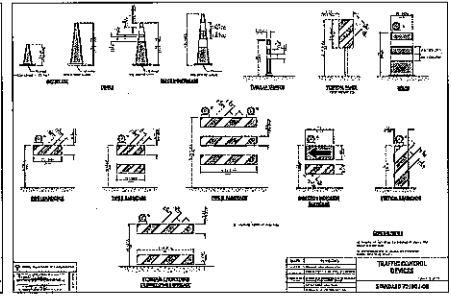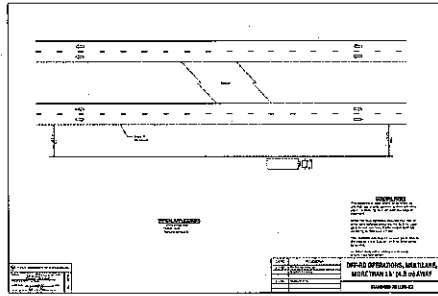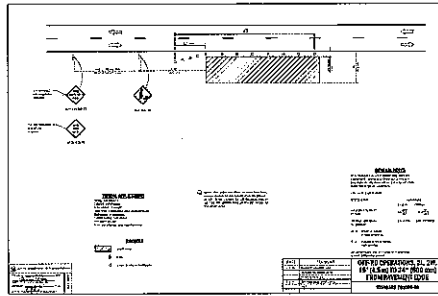

REVISIONS	DATE

IMEG
 INDEPENDENT
 ENGINEERING & ARCHITECTURE
 1000 N. LAKE ST. SUITE 200
 HINSDALE, ILLINOIS 60521-3432
 TEL: 630-320-1200
 FAX: 630-320-1201
 WWW: WWW.IMEG-ILL.COM

COMCAST CATV PLACEMENT
 HINSDALE, ILLINOIS
 JB1202592 - STANDARD DETAILS

IMEG Project No. 220004322.00
 File Name: JB1202592.dwg
 User: JACOB
 PLOT Scale: 1/8"=1'-0"
 Drawn By: WCU
 Checked By: AJP
 Date: 10/12/2022

4

Sheet 4 of 4