


FERRARO'S MARKET

TARGET PLAZA
100 UNIVERSAL DR. N.
NORTH HAVEN CT 06473

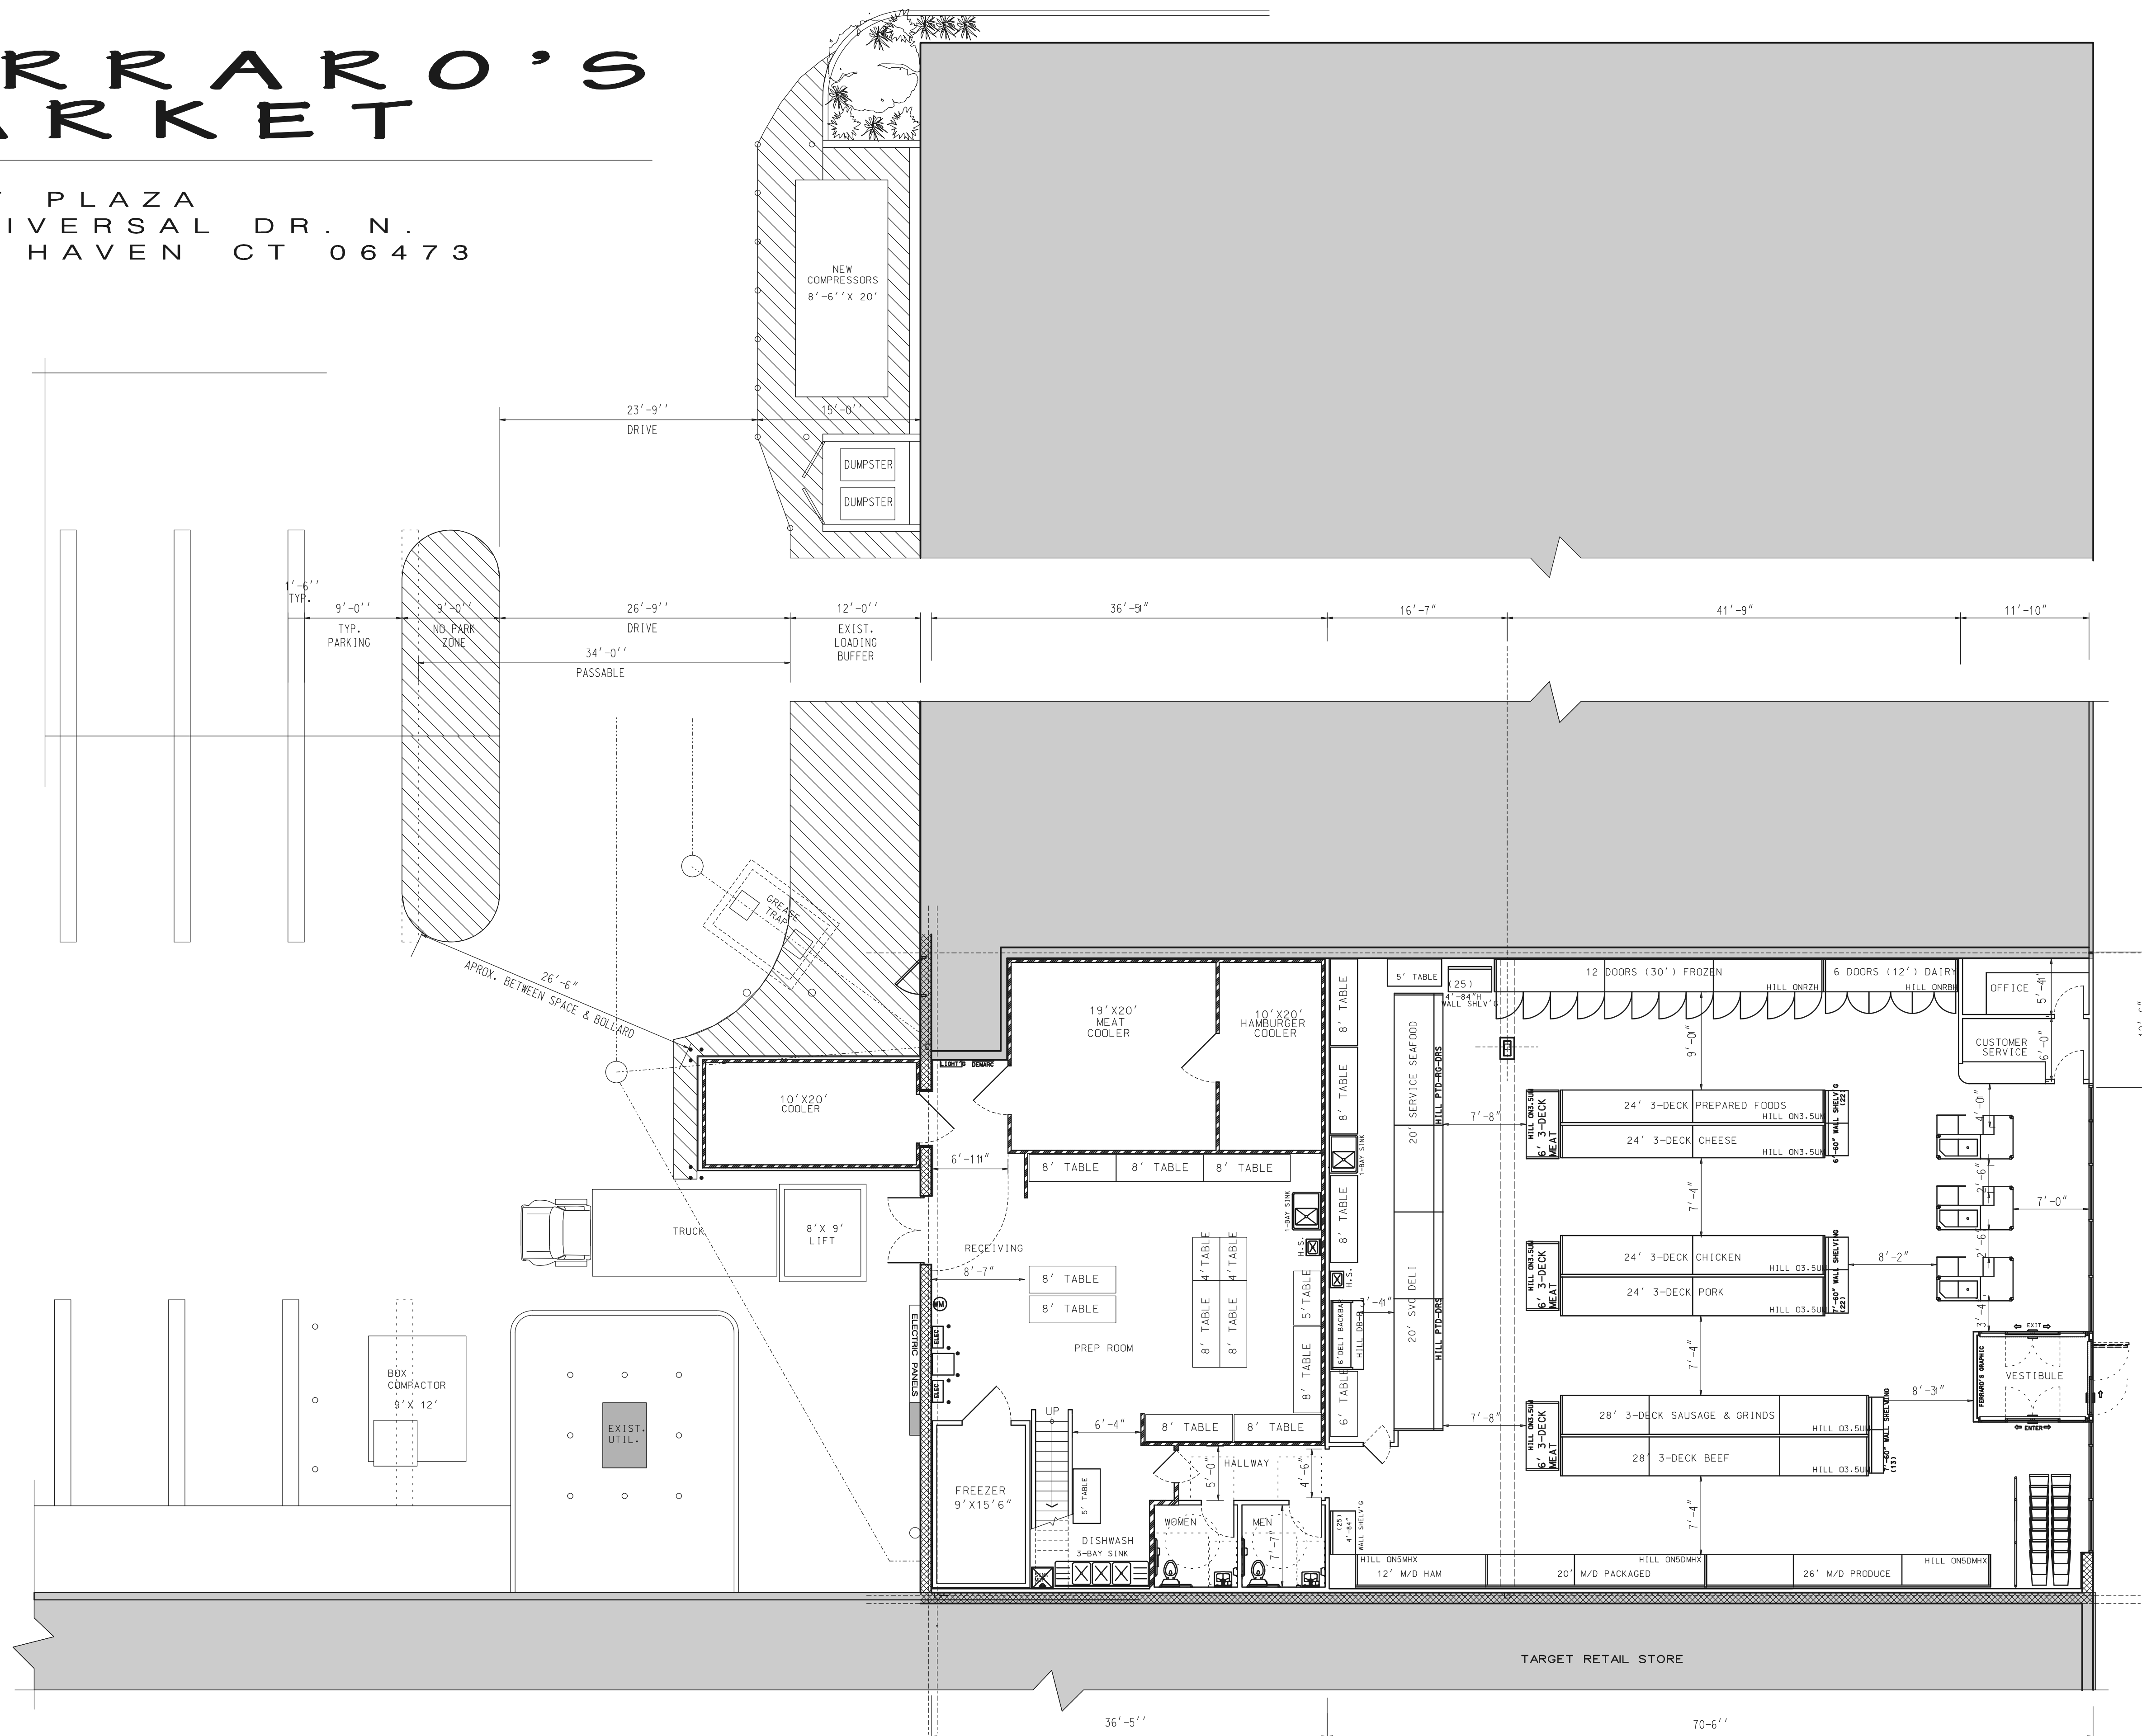

1 PROPOSED FLOOR PLAN W/ REAR LOT
A-1 SCALE: 1/8" = 1'-0"



ISSUED TO:	DATE:
N.H. ZONING DEPT.	9/03/2020
PLANNING APT.	9/09/2020
OWNER REVIEW	9/21/2020

THE INFORMATION CONTAINED HEREIN IS THE PROPERTY AND CONFIDENTIAL PROPERTY OF FERRARO'S MARKET. ANY REPRODUCTION OR DISTRIBUTION OF THIS DOCUMENT IN WHOLE OR IN PART WITHOUT THE WRITTEN PERMISSION OF FERRARO'S MARKET IS STRICTLY PROHIBITED. THESE TERMS AND CONDITIONS APPLY TO ALL REVISIONS OF THIS DOCUMENT AND TO ALL INFORMATION CONTAINED THEREIN. © COPYRIGHT 2020 ALL RIGHTS RESERVED.

FERRARO'S MARKET
TARGET PLAZA - 100 UNIVERSAL DR. N. NORTH HAVEN CT 06473
PROPOSED FLOOR PLAN
W/ REAR LOADING AREA

SCALE: AS NOTED
PROJ. NO. 2007
DRAWING NO.

A-1

SEPTEMBER 21, 2020