

PROFESSIONAL SEAL

PROJECT

**ADDITION
 15 MASSIMO DRIVE**
 15 MASSIMO DRIVE
 NORTH HAVEN, CT 06473

DRAWING:
**FLOOR PLAN
 ELEVATIONS**


ISSUE: **Review** DATE: **05/20/20**

DATE: **May 20, 2020**


SCALE: **AS NOTED**

DRAWING NUMBER:


SD-01

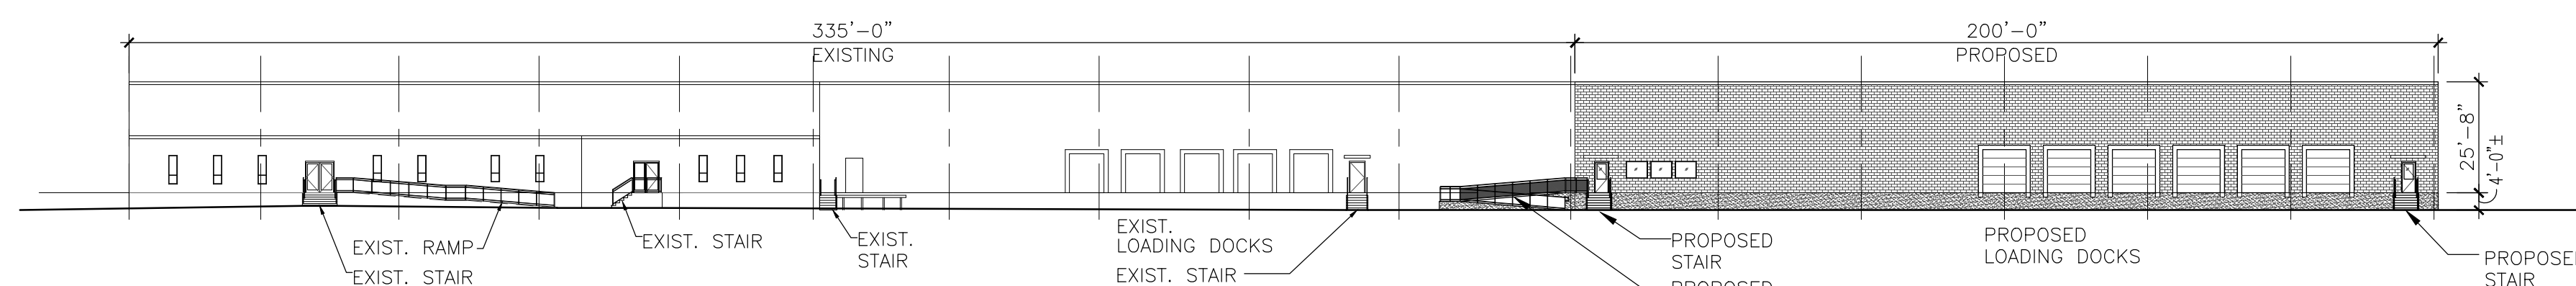


1 EAST ELEVATION
 SD03 SCALE: 1/32"=1'-0"

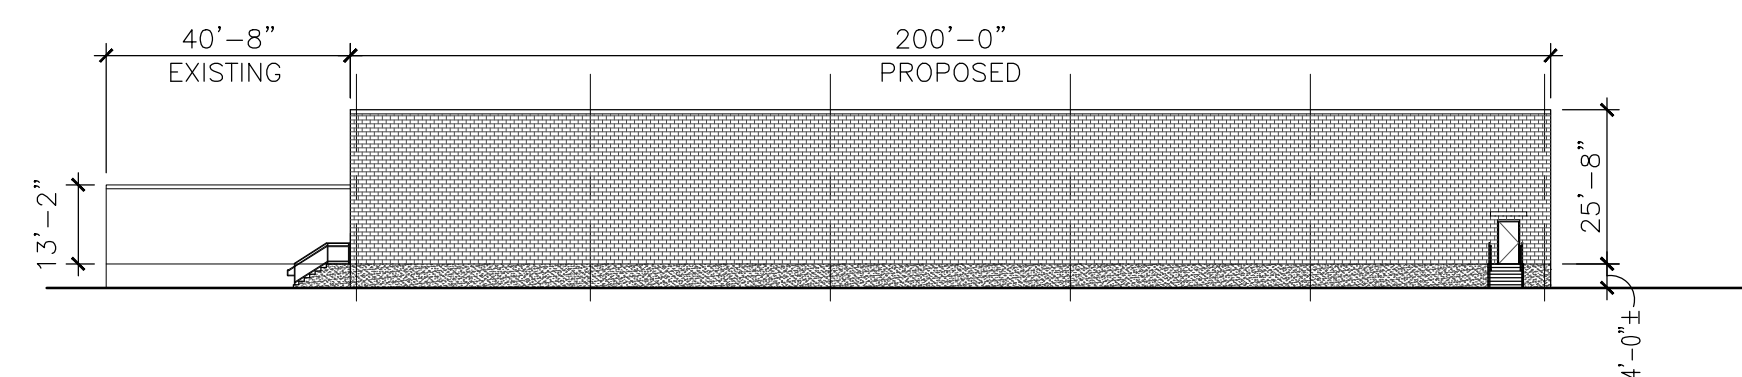

2 NORTH ELEVATION
 SD03 SCALE: 1/32"=1'-0"

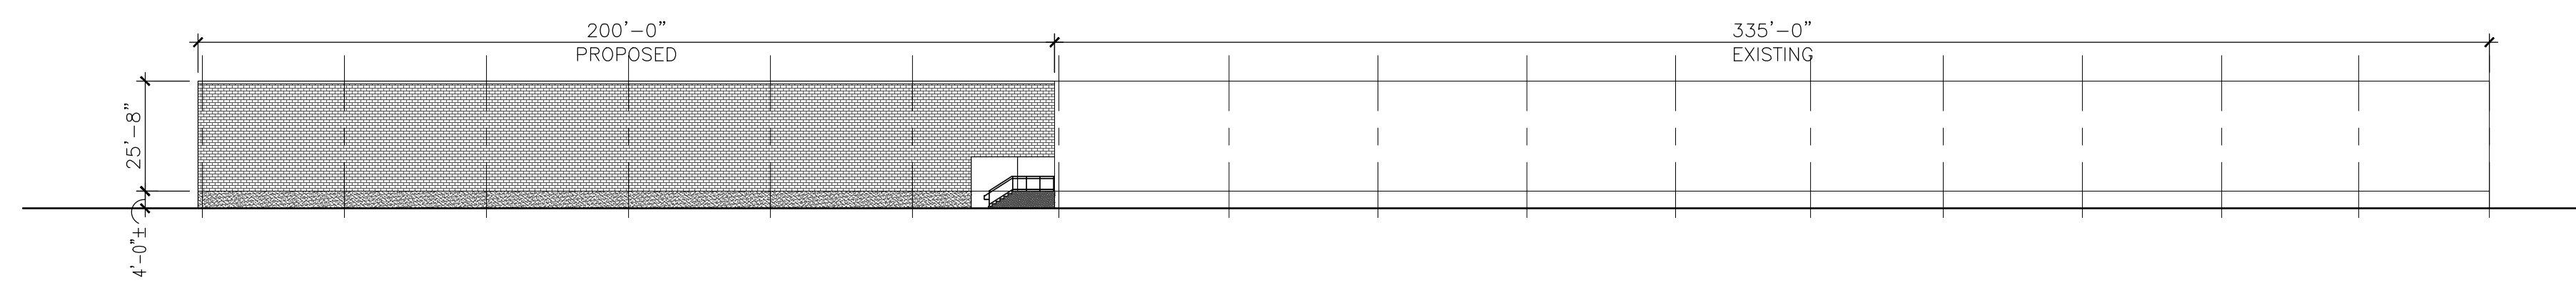

3 WEST ELEVATION
 SD03 SCALE: 1/32"=1'-0"

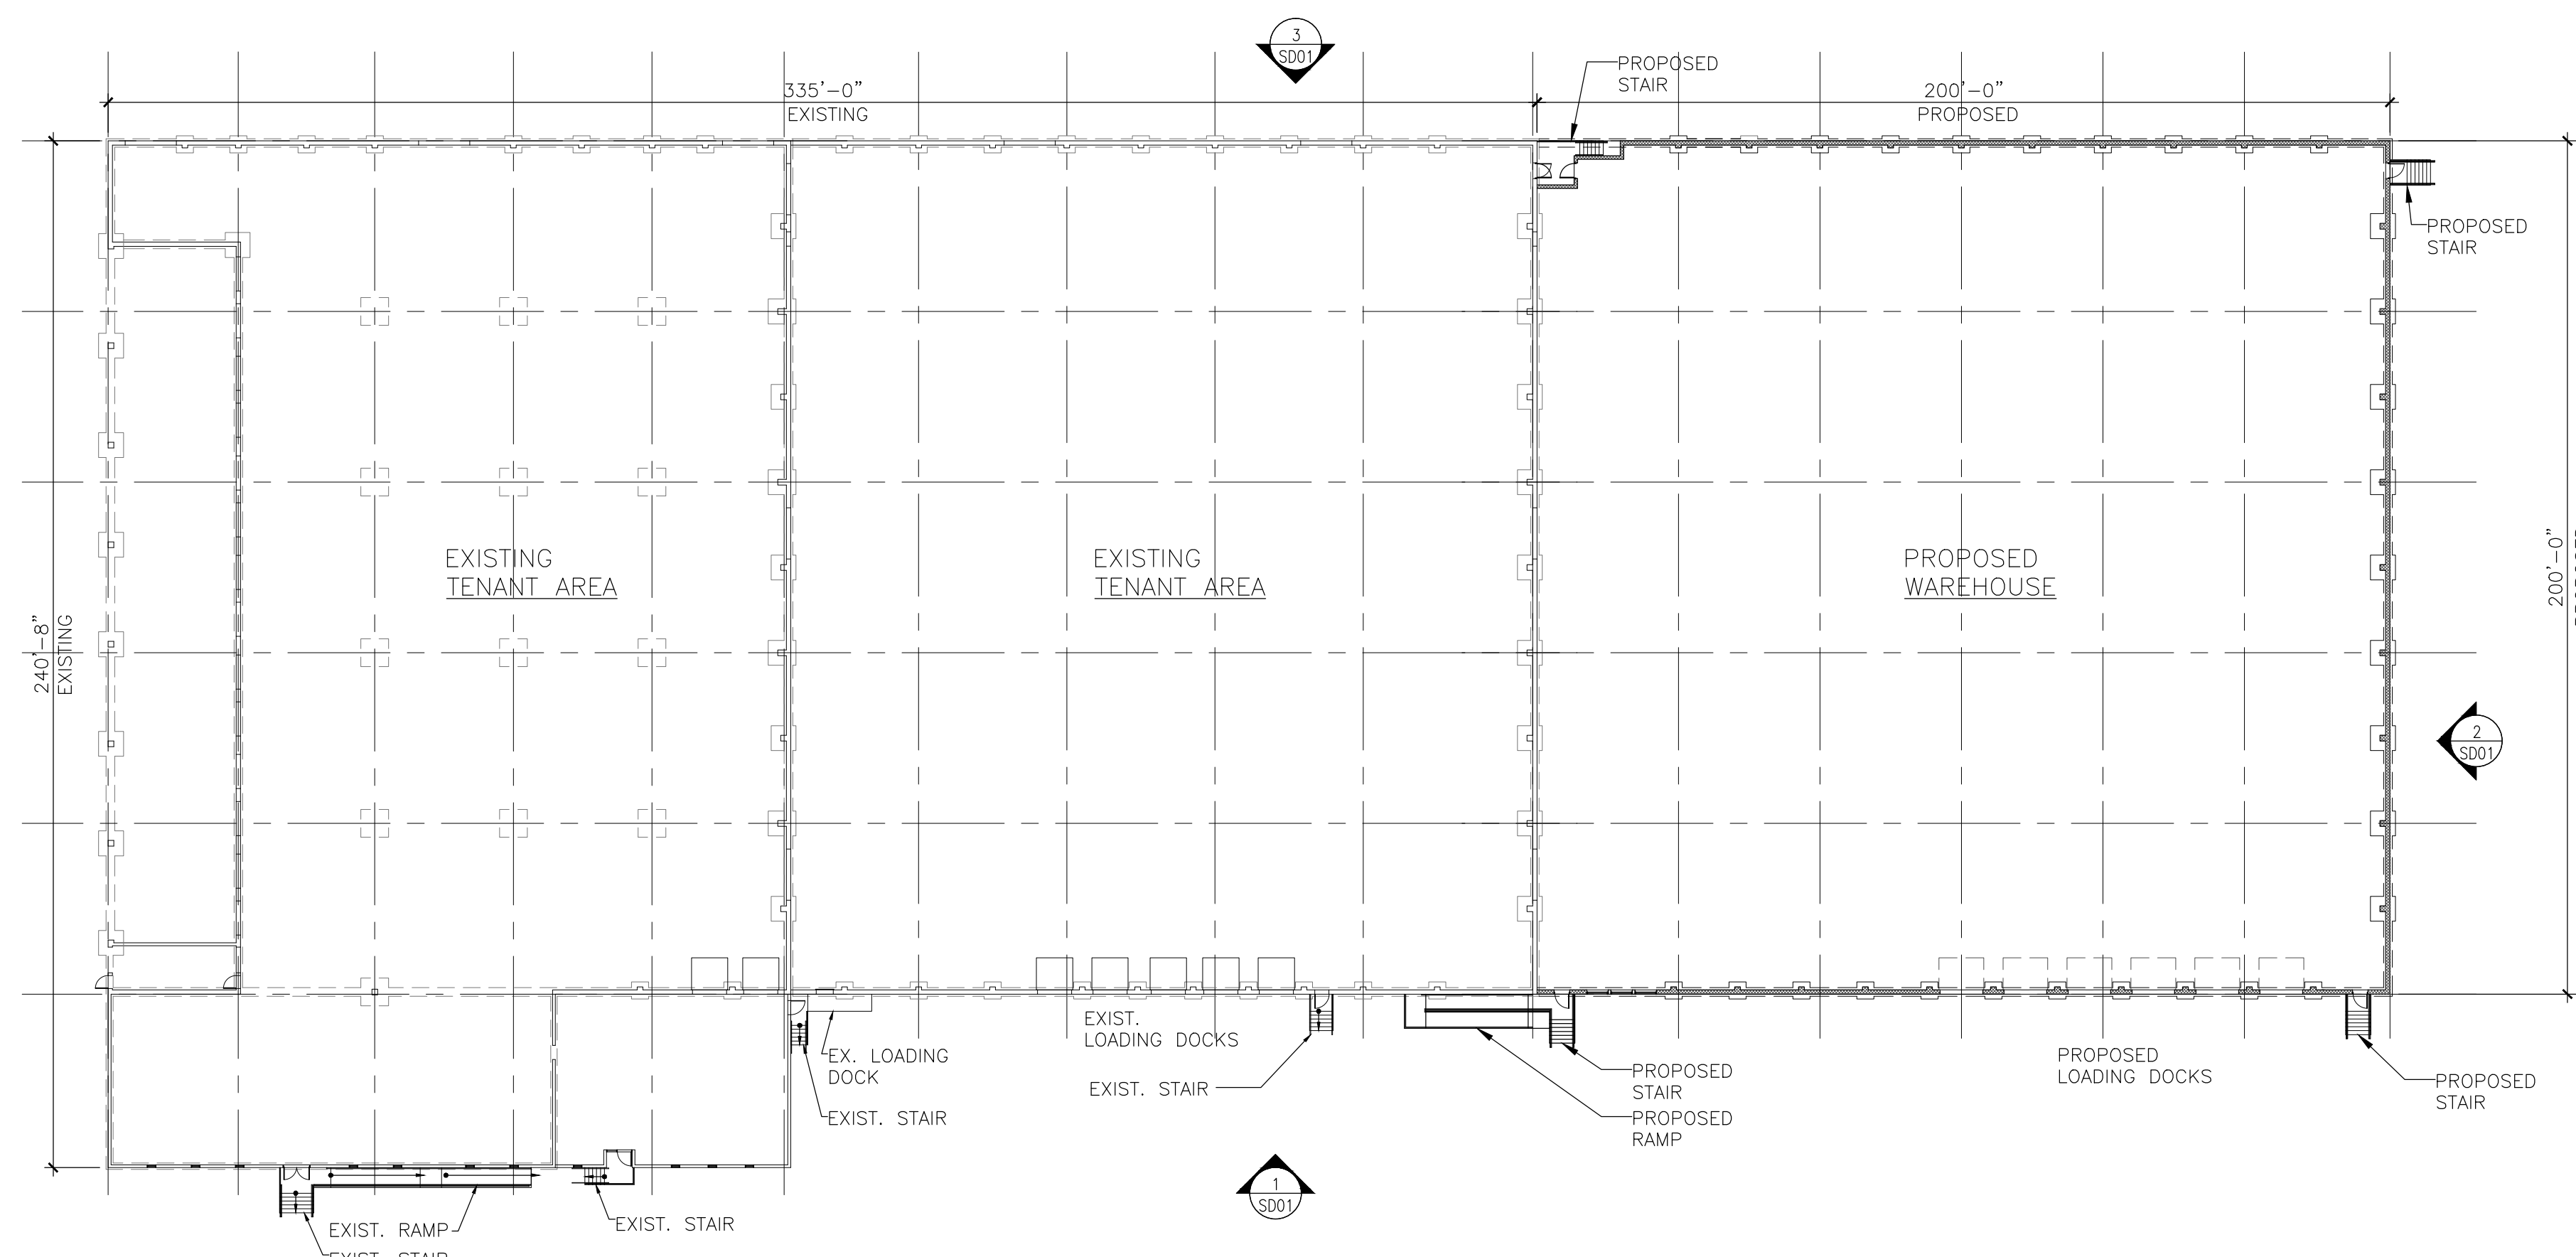

PROPOSED PLAN
 SD01 SCALE: 1/32"=1'-0"

