

OWNED BY:
ELM CITY INDUSTRIAL PROPERTIES
110 REPUBLIC DR, STE 5
NORTH HAVEN, CT 06473
(203) 230-3220

PREPARED BY:
JAMES C. REILLY, LLC
4500 RIDGE ROAD
NORTH HAVEN, CT 06473
(203) 248-9918 (O)
(203) 927-8202 (C)
jreilly@cshore.com

PROFESSIONAL SEAL

PROJECT
**ADDITION
15 MASSIMO DRIVE**
15 MASSIMO DRIVE
NORTH HAVEN, CT 06473

DRAWING:
ELEVATIONS


ISSUE: **Review** DATE: **05/20/20**

DATE: **May 20, 2020**


SCALE: **AS NOTED**

DRAWING NUMBER:


SD-03

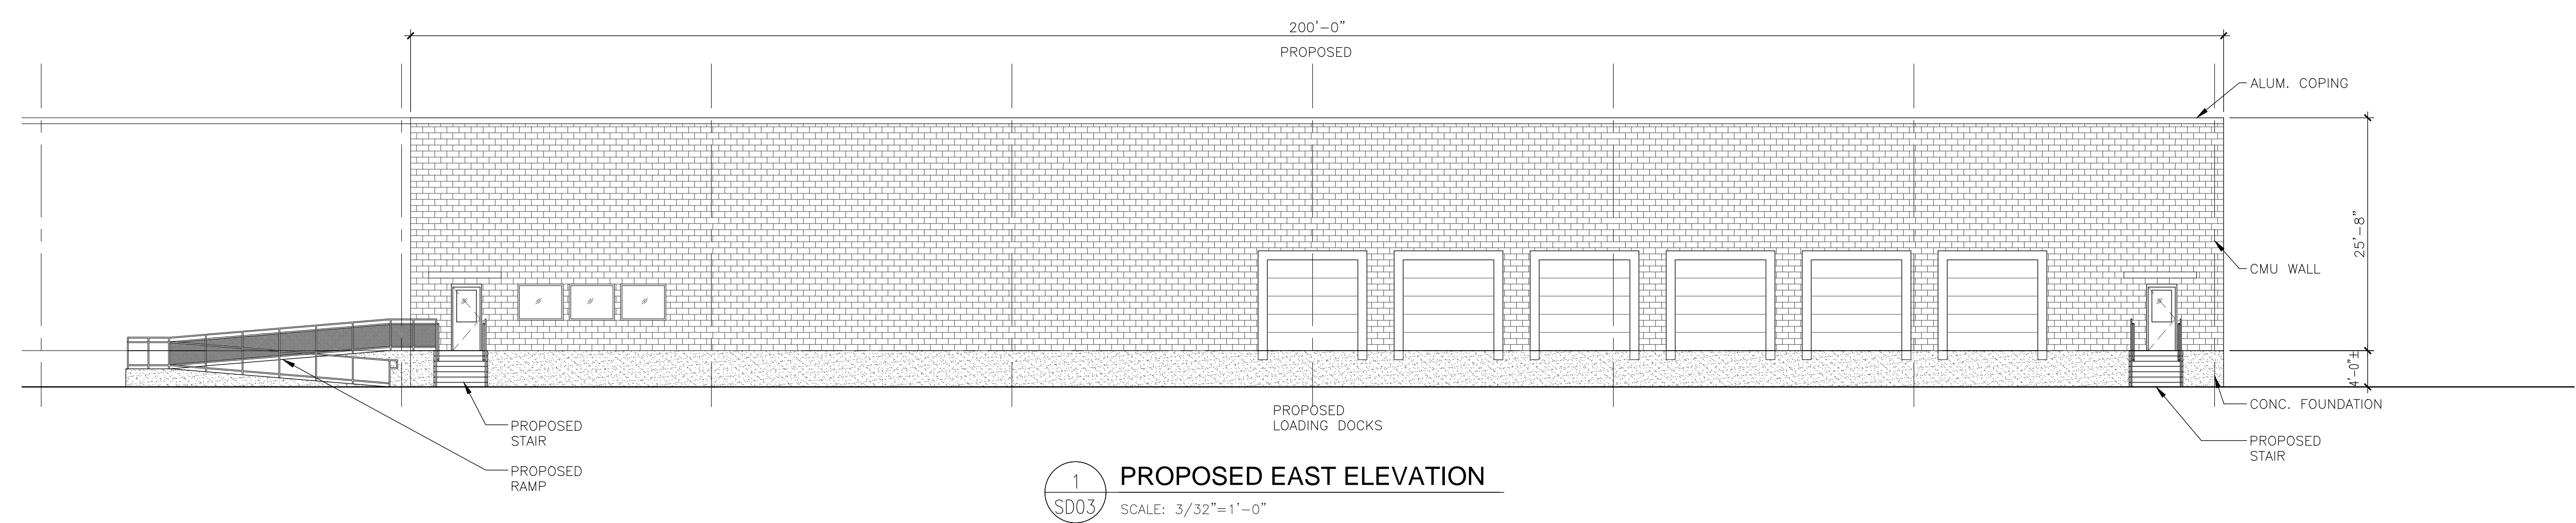

1 PROPOSED EAST ELEVATION
SCALE: 3/32"=1'-0"

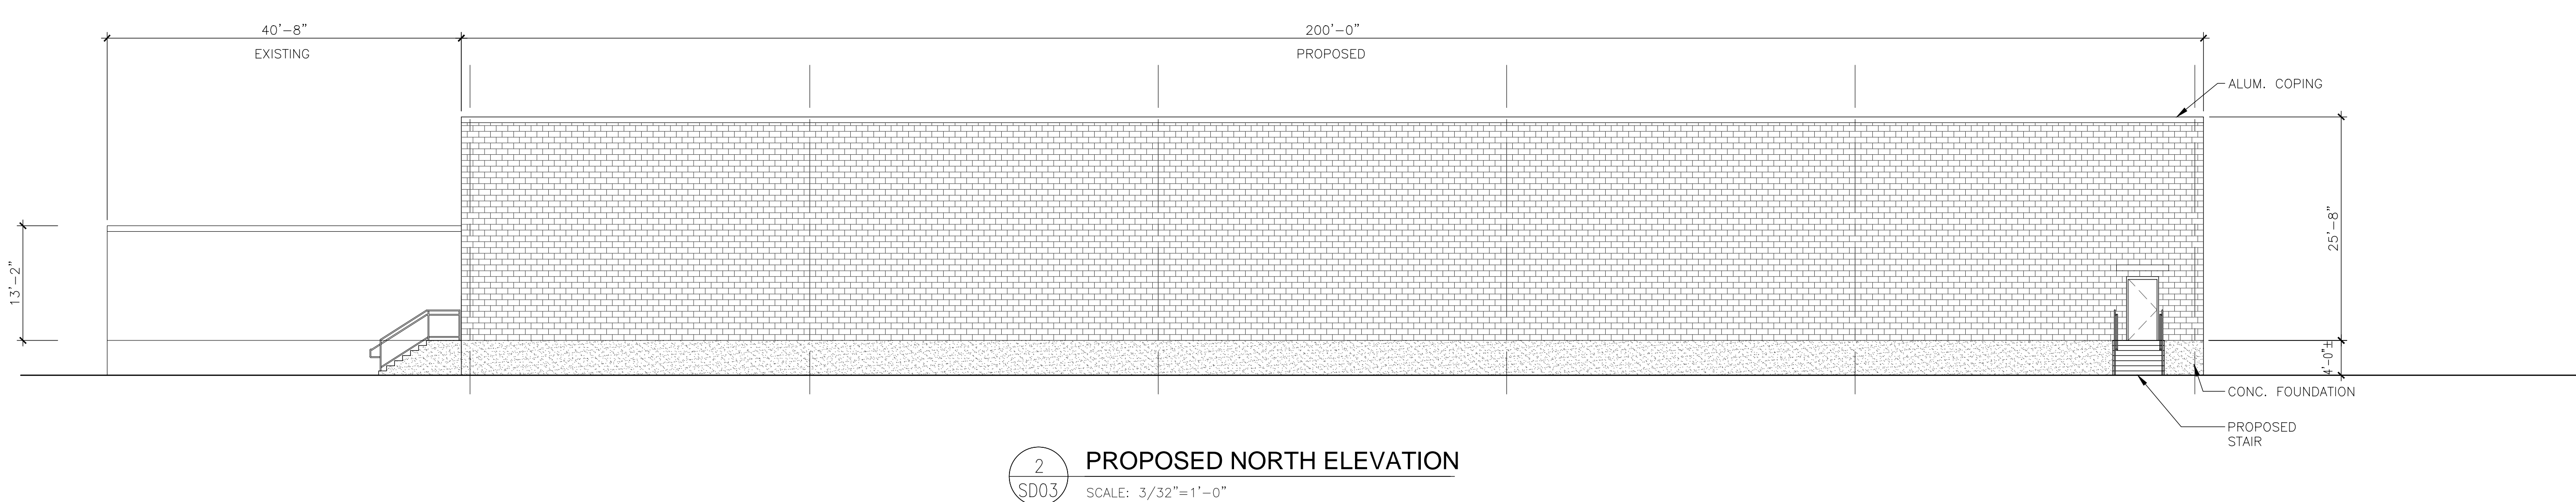

2 PROPOSED NORTH ELEVATION
SCALE: 3/32"=1'-0"

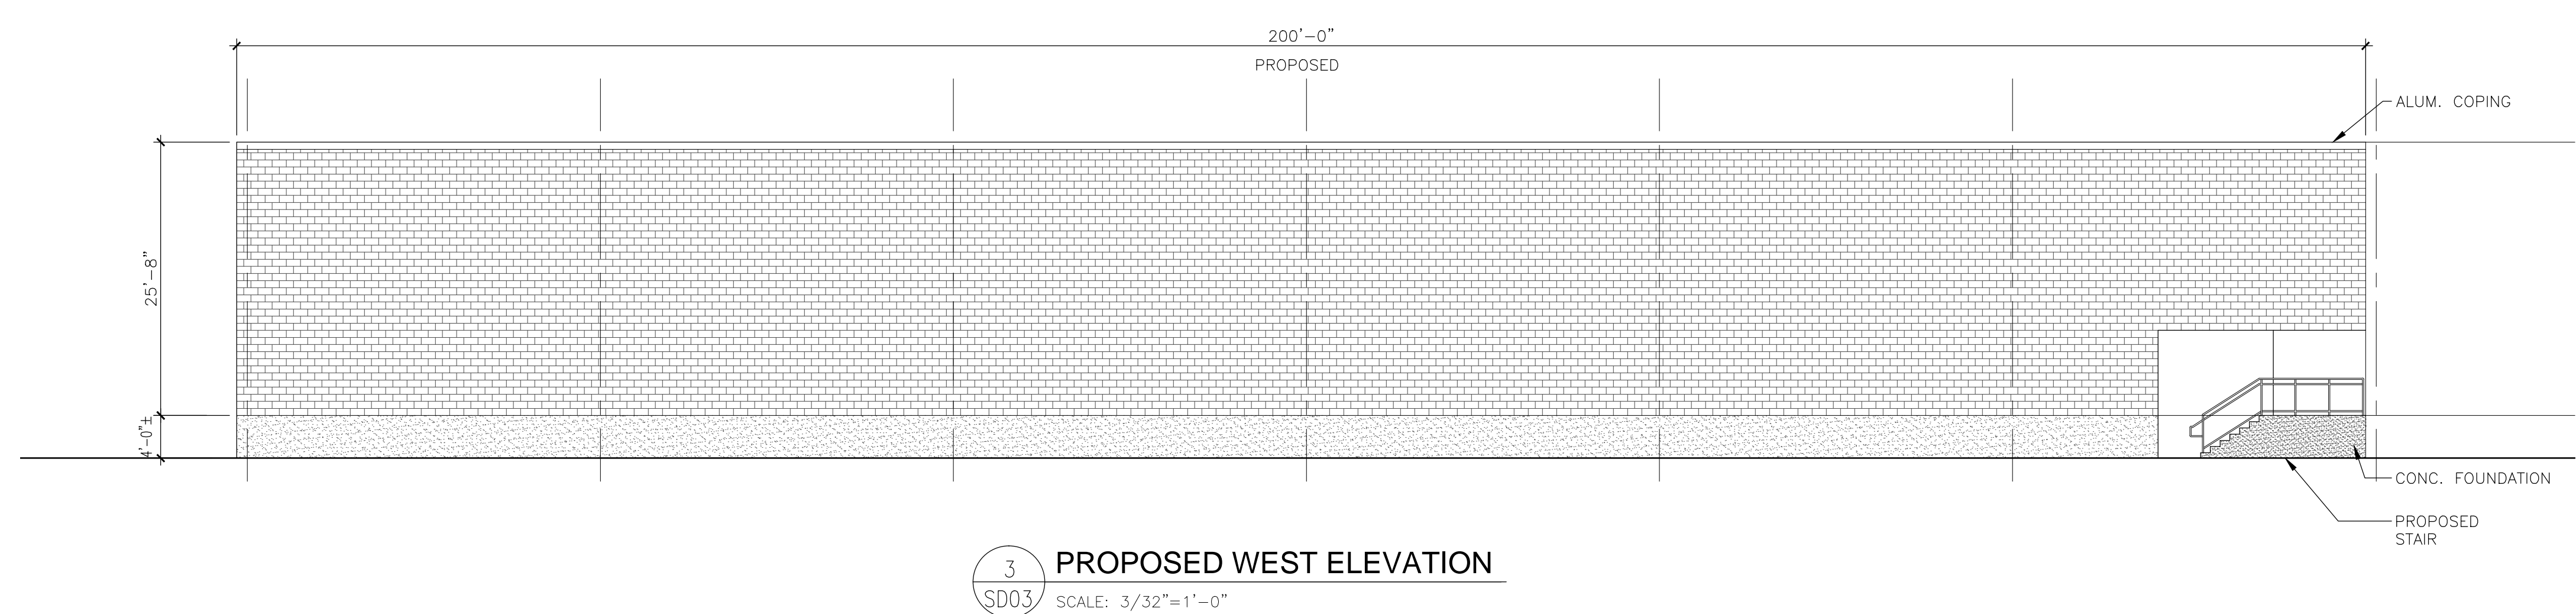

3 PROPOSED WEST ELEVATION
SCALE: 3/32"=1'-0"