



Village of Hinsdale  
19 E. Chicago Avenue  
Hinsdale, IL 60521-3489  
(630)789-7000

Village Website: [www.villageofhinsdale.org](http://www.villageofhinsdale.org)

**PUBLIC SERVICES UTILITY PERMIT APPLICATION - Permit Fee of \$100.00**

Date of Application: 4/11/22 Permit No: Comcast-0050 Permit Expiration Date: 06/30/22

**Utility Company Information:**

Company Name: Comcast Cable  
Address: 856 Technology Way  
City, State, Zip: Libertyville, IL 60048  
Contact Person: Phillip Jones  
Phone Number: 224.229.4455  
Email Address: phillip\_jones@comcast.com  
Cell Number: 630.688.7432  
Project/Work Order Number: DCS-JB978508RP

**Contractor Information:**

Company Name: Directional Construction Services  
Address: 440 S Dartmoor Drive  
City, State, Zip: Crystal Lake, IL 60014  
Contact Person: Scott Jones  
Phone Number: 847.875.7153  
Email Address: dcsjones@gmail.com  
Cell Number: 847.875.7153

**PROJECT LOCATION:** in rear between 325 - 317 Springlake Avenue

Description of work covered under this permit: Install replacement CATV coax cable between two existing CATV pedestals located in the rear of 325-317 Springlake Avenue as shown on the drawing. All CATV cable will be installed underground by directional boring in the same location as existing damaged cable.

Estimated Cost: \$2106.00

**Start Date:** 4/25/22

**Completion Date:** 4/25/22

Site Plan/Details/Specifications (3 sets) included with application?  
Currently registered as a Utility Contractor with the Village of Hinsdale?  
Engineer Estimate of Cost included with application?

☒ YES ☐ NO  
☒ YES ☐ NO  
☒ YES ☐ NO

**Type of Utility:** ☐ ComEd ☐ Nicor ☒ Comcast ☐ Water ☐ Sewer  
☐ Communications: ☐ Fiber Optic ☐ Wireless ☐ Other:                     

**Applicant Information:**

Print Name: Olivia Carlin Phone Number: 630.522.3024  
Company: ESPO Engineering on behalf of Comcast Cable Email Address: ocarlin@espocorp.com  
Signature: Olivia Carlin Date: 4/11/22

ALL CONSTRUCTION SHALL BE DONE IN ACCORDANCE WITH THE LATEST EDITION IN EFFECT ON THE DATE OF PERMIT APPLICATION OF THE FOLLOWING: STANDARD SPECIFICATIONS FOR ROAD AND BRIDGE CONSTRUCTION & SUPPLEMENTAL SPECIFICATIONS AND RECURRING SPECIAL PROVISIONS BY THE ILLINOIS DEPARTMENT OF TRANSPORTATION, ILLINOIS MANUAL ON UNIFORM TRAFFIC CONTROL DEVICES FOR STREETS AND HIGHWAYS, STANDARD SPECIFICATIONS FOR WATER AND SEWER MAIN CONSTRUCTION IN ILLINOIS, AND THE VILLAGE OF HINSDALE SUBDIVISION ORDINANCES (Ord. 02007-73, 11-6-2007) AND ENGINEERING STANDARDS.

**Village Use Only**

Permit Approved: YES NO

Conditions for Approval/Reasons for Denial: RESTORE ALL DISTURBED AREAS WITHIN 14 DAYS OF COMPLETION. NOTIFY LOCAL RESIDENTS 48 HOURS PRIOR TO START.

Approved By: A. Diaz Date: 04/13/22

VILLAGE OF HINSDALE  
PERMIT DRAWING  
325 SPRINGLAKE AV  
HINSDALE, IL

SITE MAP



NOT TO SCALE

LEGEND

SYMBOLS	
⊗ JOINT POLE	⊗ TRANSFORMER POLE
× POWER POLE	○ TELEPHONE POLE
● CATV POLE	⊗ EXP. SERVICE RISER
⊗ CATV VAULT	— GUY AND ANCHOR
⊗ TELCO VAULT	⊗ TRAFFIC CONTROL VAULT
⊗ CATV PED	⊗ UNMARKED VAULT
⊗ CATV LOCKBOX	⊗ BORE/SPICE PIT
⊗ FIRE HYDRANT	⊗ CATV POWER SUPPLY
⊗ CATCH BASIN	⊗ AIR CONDITIONER
⊗ SEWER DRAIN	⊗ GENERATOR
⊗ CULVERT PIPE	⊗ WATER METER
⊗ WATER VALVE	⊗ UNMARKED MANHOLES
⊗ GAS VALVE	⊗ CATV MANHOLE
⊗ TELCO PED	⊗ ELECTRIC MANHOLE
⊗ TRANSFORMER	⊗ TRAFFIC MANHOLE
⊗ MAIL BOX	⊗ TELEPHONE MANHOLE
⊗ FIBER MARKER	⊗ SEWER MANHOLE
⊗ GAS METER	⊗ WATER MANHOLE
⊗ ROAD SIGN	⊗ FIBER OPTIC MANHOLE
⊗ R.R. XING GATE	⊗ FIBER OPTIC MANHOLE
⊗ TREE	⊗ RIGHT-OF-WAY MARKER
⊗ BUSH	⊗ TRAFFIC SIGNAL LIGHT
⊗ STREET LIGHT	⊗ TRAFFIC SIGNAL LIGHT
⊗ ELECTRIC VAULT/	⊗ TRAFFIC SIGNAL LIGHT
⊗ PED/METER	

LINES	
—	CENTER LINE
- - -	RIGHT-OF-WAY LINE
- - -	PROPERTY LINE
- - -	UTILITY BASEMENT
—	OVERHEAD CABLE
—	DIRECTIONAL BORE CABLE
—	TRENCH CABLE
—	EXISTING RIGID/CONDUIT
—	HAND-BURY CABLE
—	WATER MAIN
—	SEWAGE MAIN
—	STORM SEWER MAIN
—	TEL. CABLE
—	BURIED ELECTRIC CABLE
—	FENCE

**Comcast**

THE INFORMATION IN THIS DRAWING FILE IS  
PROPRIETARY AND CONFIDENTIAL, AND MAY  
NOT BE REPRODUCED OR TRANSMITTED BY  
ANY MEANS OF CONVEYANCE WITHOUT  
WRITTEN PERMISSION FROM COMCAST.

DIRECTIONAL CONSTR. SERVICES, INC.

JOB NO. DCS-18978508RP

PROJECT TITLE COMCAST U-GROUND

COMMUNICATION CABLE

REPLACEMENT

LOCATION

325 SPRINGLAKE AV

HINSDALE, IL

DRAWING NO. DCS-18978508RP

SHEET NO. 1 OF 2

**ESPO ENGINEERING**

615 MIDWAY DR. SUITE 100, IL 60140

ENG. NUMBER: DCS-22-0770

DRAWN BY: JH DATE: 4/8/22

ISSUED FOR PERMITTING

SCALE: N.T.S.

REVISIONS

DATE BY DESCRIPTION

- - -

- - -

- - -

COOK COUNTY  
LYONS TWP T38N R12E  
N.E. 1/4 OF N.W. 1/4 OF SEC. 7

INDEX OF SHEETS

1. COVER SHEET

2. PLAN SHEET

PROJECT DESCRIPTION

PROPOSED REPLACEMENT OF

UNDERGROUND CABLE -

2" HDPE W/1-.625 COAX

@ 36" MIN. DEPTH


BY DIRECTIONAL BORING

PROJECT DETAIL

CABLE LENGTH (R): 201

COMCAST COORD. JEFF TYDA



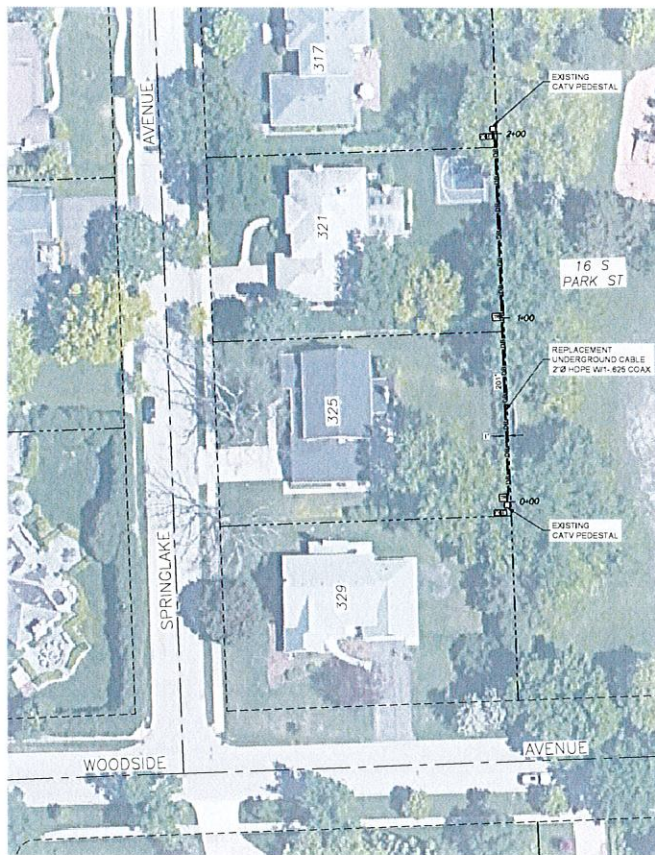

LEGEND	
SYMBOLS	
⊗ JOINT POLE	⊗ TRANSFORMER POLE
× POWER POLE	○ TELEPHONE POLE
● CATV POLE	⊗ EXP SERVICE RISER
⊗ CATV VAULT	⊗ GUY AND ANCHOR
⊗ TELCO VAULT	⊗ TRAFFIC CONTROL VAULT
⊗ CATV PED	⊗ UNMARKED VAULT
⊗ CATV LOCKBOX	⊗ BORE/SPLICE PIT
⊗ FIRE HYDRANT	⊗ CATV POWER SUPPLY
⊗ CATCH BASIN	⊗ AIR CONDITIONER
⊗ SEWER DRAIN	⊗ GENERATOR
⊗ CULVERT PIPE	⊗ WATER METER
⊗ WATER VALVE	⊗ UNMARKED MAN-HOLE
⊗ GAS VALVE	⊗ CATV MAN-HOLE
⊗ TELCO PED	⊗ ELECTRIC MAN-HOLE
⊗ TRANSFORMER	⊗ TRAFFIC MAN-HOLE
⊗ MAIL BOX	⊗ TELEPHONE MAN-HOLE
⊗ FIBER MARKER	⊗ Private Ownership
⊗ GAS METER	⊗ SEWER MAN-HOLE
⊗ ROAD SIGN	⊗ FIBER MAN-HOLE
⊗ R/R KING GATE	⊗ WATER MAN-HOLE
⊗ TREE	⊗ FIBER SERVICE #2 (DWG)
⊗ BUSH	⊗ GAS MARKER
⊗ STREET LIGHT	⊗ RIGHT-OF-WAY MARKER
⊗ ELECTRIC VAULT/	⊗ TRAFFIC SIGNAL LIGHT
⊗ PEDMETER	⊗ TRAFFIC SIGNAL LIGHT
LINES	
— — — — —	CENTER LINE
— — — — —	RIGHT-OF-WAY LINE
— — — — —	PROPERTY LINE
— — — — —	UTILITY EASEMENT
— — — — —	OVERHEAD CABLE
— — — — —	DIRECTIONAL BORE CABLE
— — — — —	TRENCH CABLE
— — — — —	DISTING. IP/CO/CONDUIT
— — — — —	HAND-BURY CABLE
— — — — —	WATER MAIN
— — — — —	SANITARY SEWER
— — — — —	STORM SEWER MAIN
— — — — —	GAS MAIN
— — — — —	TELE. CABLE
— — — — —	TELE. CABLE
— — — — —	BURIED ELECTRIC CABLE
— — — — —	FENCE

**Comcast**

THE INFORMATION IN THIS DRAWING FILE IS PROPRIETARY AND CONFIDENTIAL AND MAY NOT BE REPRODUCED OR TRANSMITTED BY ANY MEANS OF CONVEYANCE WITHOUT WRITTEN PERMISSION FROM COMCAST.

DIRECTIONAL CONSTR. SERVICES, INC.

JOB NO. DCS-JB978508RP

PROJECT TITLE COMCAST U-GROUND

COMMUNICATION CABLE

REPLACEMENT

LOCATION:

325 SPRINGLAKE AV

HINSDALE, IL

DRAWING NO. DCS-JB978508RP

SHEET NO. 2 OF 2

**ESPO ENGINEERING**

841 MIDWAY DR. WILLOW BROOK, IL 60091

ENG NUMBER DCS-22-0770

DRAWN BY JH DATE 4/6/22

**ISSUED FOR PERMITTING**

SCALE 1"=50'

**REVISIONS**

DATE	BY	DESCRIPTION



Village Hall  
19 East Chicago Avenue  
Hinsdale, Illinois 60521-3431  
630-789-7000



Fire & Police Departments  
121 Symonds Drive  
Hinsdale, Illinois 60521-3744  
Fire 630-789-7060  
Police 630-789-7070

## ***LETTER OF AGREEMENT***

**Public Services Utility Permit  
Village of Hinsdale Comcast - 0050  
April 13, 2022**

By signing and dating below, I acknowledge that I understand that the following comments are conditions and/or code requirements for the utility permit being issued for the above referenced work:

1. Engineering and Public Works Inspections shall be required as follows: **Final inspection.** Call 630-789-7031 to schedule, please be able to provide the permit number when scheduling all required inspections.
2. Per Village Assistant Engineer: Permit DCS-JB978508RP has been approved with the following conditions:
  1. The contractor will comply with the insurance and security fund requirements as specified in the Village code section 7-1G-8 (Ord. 02007-73, dated 11/06/07).
  2. The contractor will notify the Village by calling 630-789-7031 when JULIE locate has been completed. Please provide the permit number.
  3. The permit application states that all disturbed areas will be restored within 14 days after completion of the installation.
  4. A permit fee of \$100 must be paid to the Village of Hinsdale in the form of a check. *Rcvd*
  5. A Certificate of Insurance listing the Village of Hinsdale as additionally insured must be submitted as part of the Utility Contractor Registration for the Village of Hinsdale. *Rcvd*
  6. ~~A signed original surety bond indicating a policy term of one year beginning with the start date of the project must be submitted in the amount of \$~~
3. Construction rules shall be strictly adhered to. No work or deliveries before 8:00 a.m. (Monday – Saturdays). No work after 8:00p.m. (Monday – Friday) or after 4:00p.m. on Saturdays. No work allowed on Sundays.

NAME Scott Jones

COMPANY Directional Construction

DATE 4/13/22