


NORTH ↑




PHASE 5 - EAST WEST ISLANDS
(First Half)

ADJUST CENTER ISLAND BARRELS IN OR OUT
FOR LANE SHIFT FOR WORK AREA
BASED ON THE PHASE (E/W OR N/S)

NOTE: - SUGGESTION
SOUTHERN HALF CENTER ISLAND SHOULD BE
BUILT FIRST DUE TO RESTRICTED SPACE
WITH ONLY ONE TRAFFIC LANE AVAILABLE
LIMITS WORK AREA

Orange coloring denotes
work area

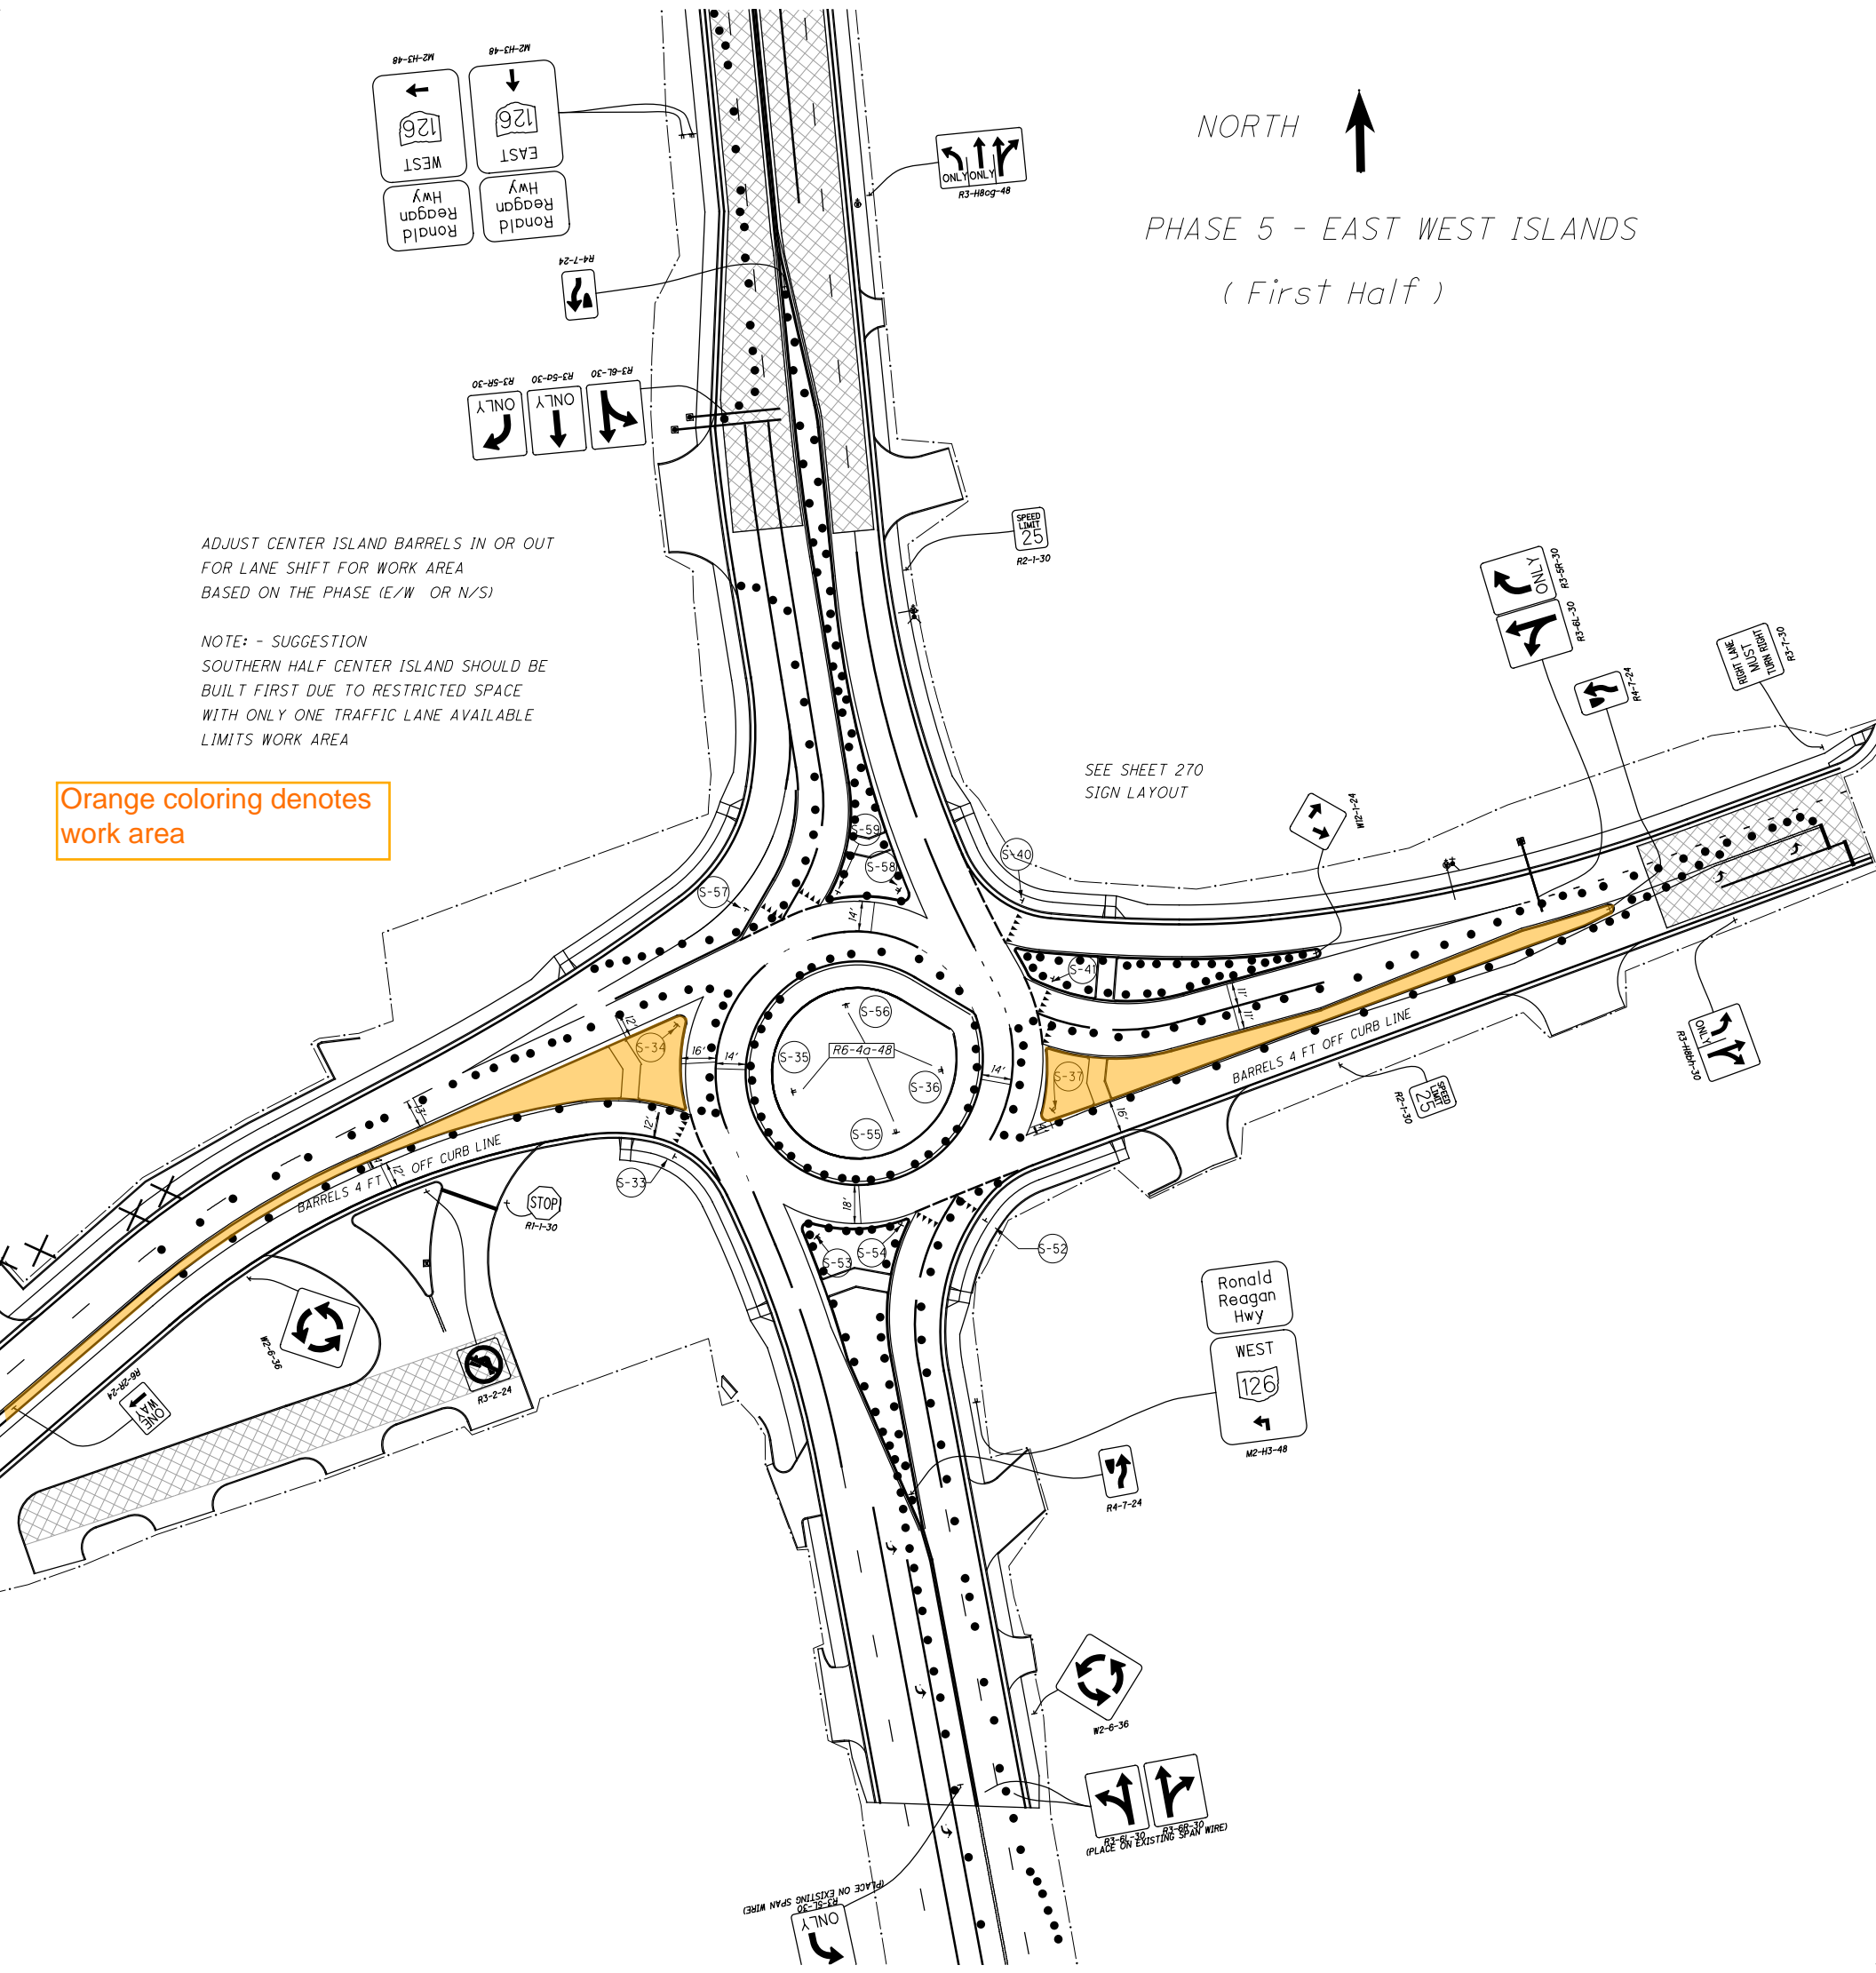

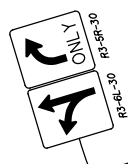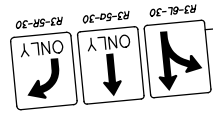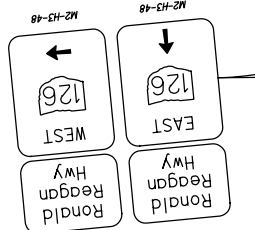

PHASE 5 - EAST/WEST
(Second Half)


ADJUST CENTER ISLAND BARRELS IN OR OUT FOR LANE SHIFT FOR WORK AREA BASED ON THE PHASE (E/W OR N/S)

NOTE: - SUGGESTION SOUTHERN HALF CENTER ISLAND SHOULD BE BUILT FIRST DUE TO RESTRICTED SPACE WITH ONLY ONE TRAFFIC LANE AVAILABLE LIMITS WORK AREA


WHEN WEST ISLAND IS COMPLETE - THE BARREL CONFIGURAITON CAN BE CHANGED TO ALLOW FOR THE NW ISLAND IN THIS PHASE OR THIS CAN WAIT UNTIL THE CENTER ISLAND IS COMPLETE CONTRACTOR OPTION BASED ON WORK PROGRESSION

SEE SHEET 270 SIGN LAYOUT

Orange coloring denotes work area

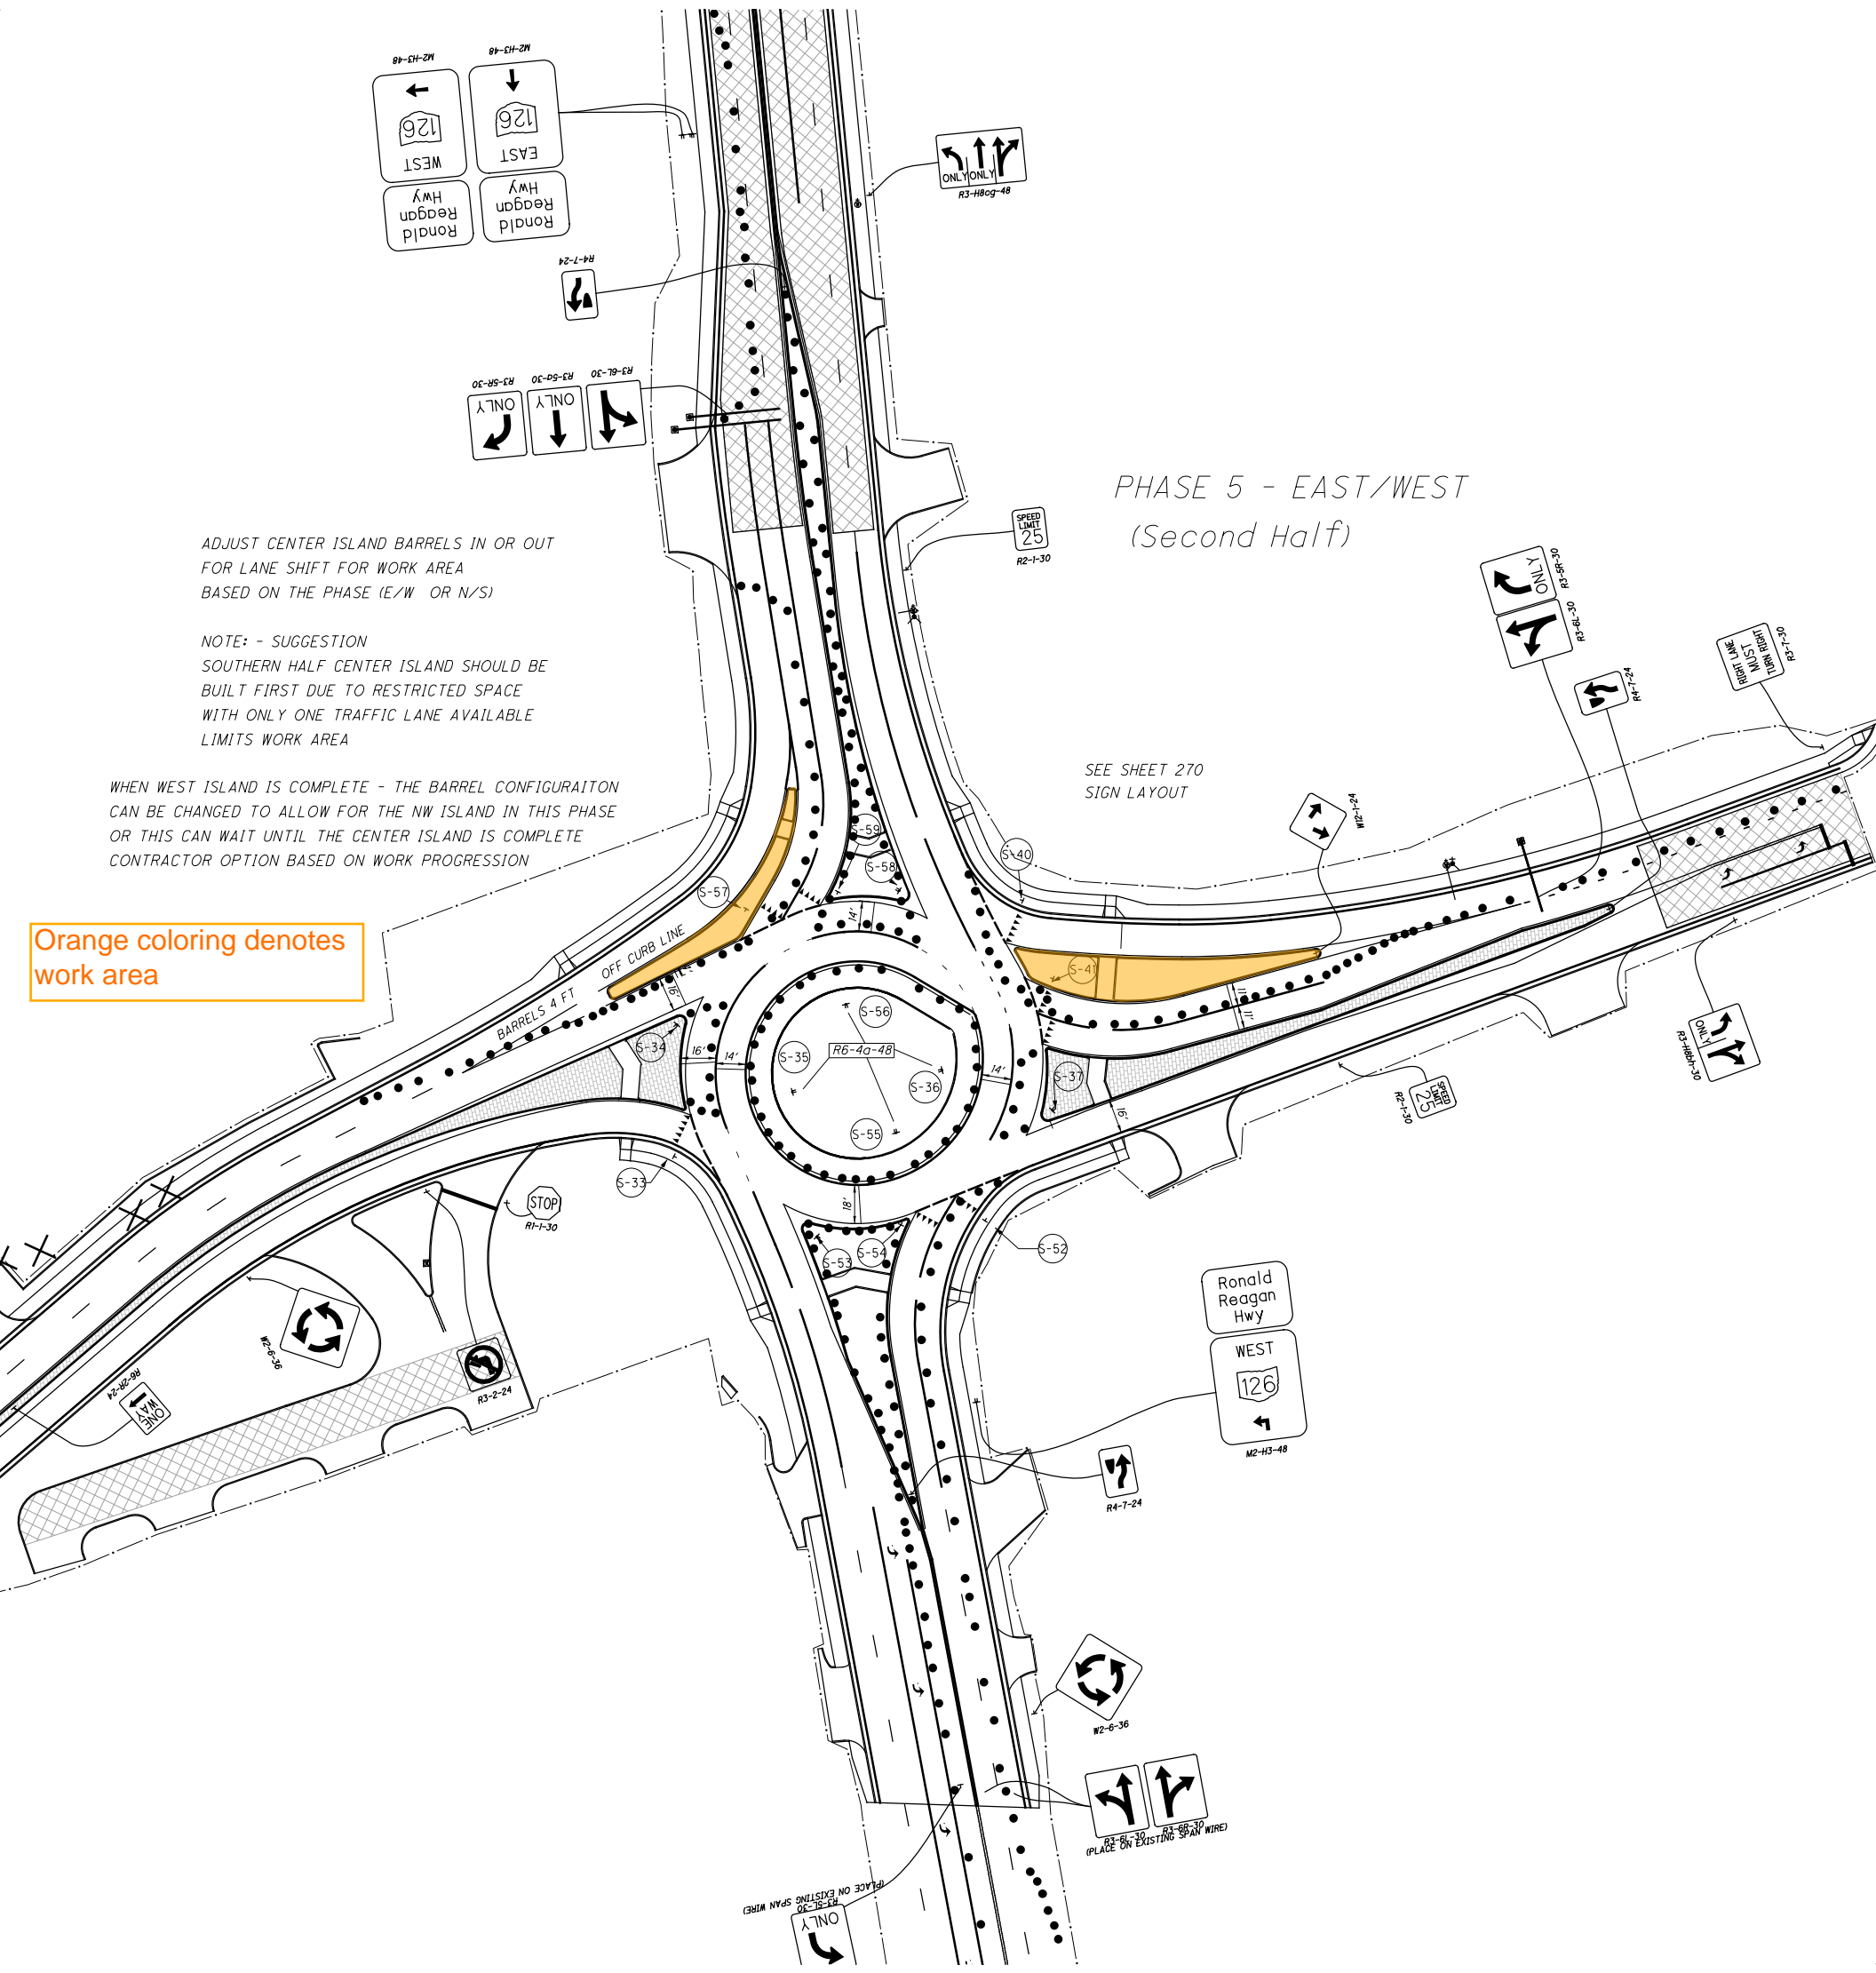

PLACE ON EXISTING SPAN WIRES

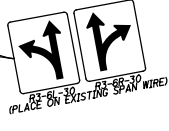


(PLACE ON EXISTING SPAN WIRES)


PHASE 5A - NORTH/SOUTH ISLANDS

ADJUST CENTER ISLAND BARRELS IN OR OUT FOR LANE SHIFT FOR WORK AREA BASED ON THE PHASE (E/W OR N/S)

NOTE: - SUGGESTION SOUTHERN HALF CENTER ISLAND SHOULD BE BUILT FIRST DUE TO RESTRICTED SPACE WITH ONLY ONE TRAFFIC LANE AVAILABLE LIMITS WORK AREA

Orange coloring denotes work area

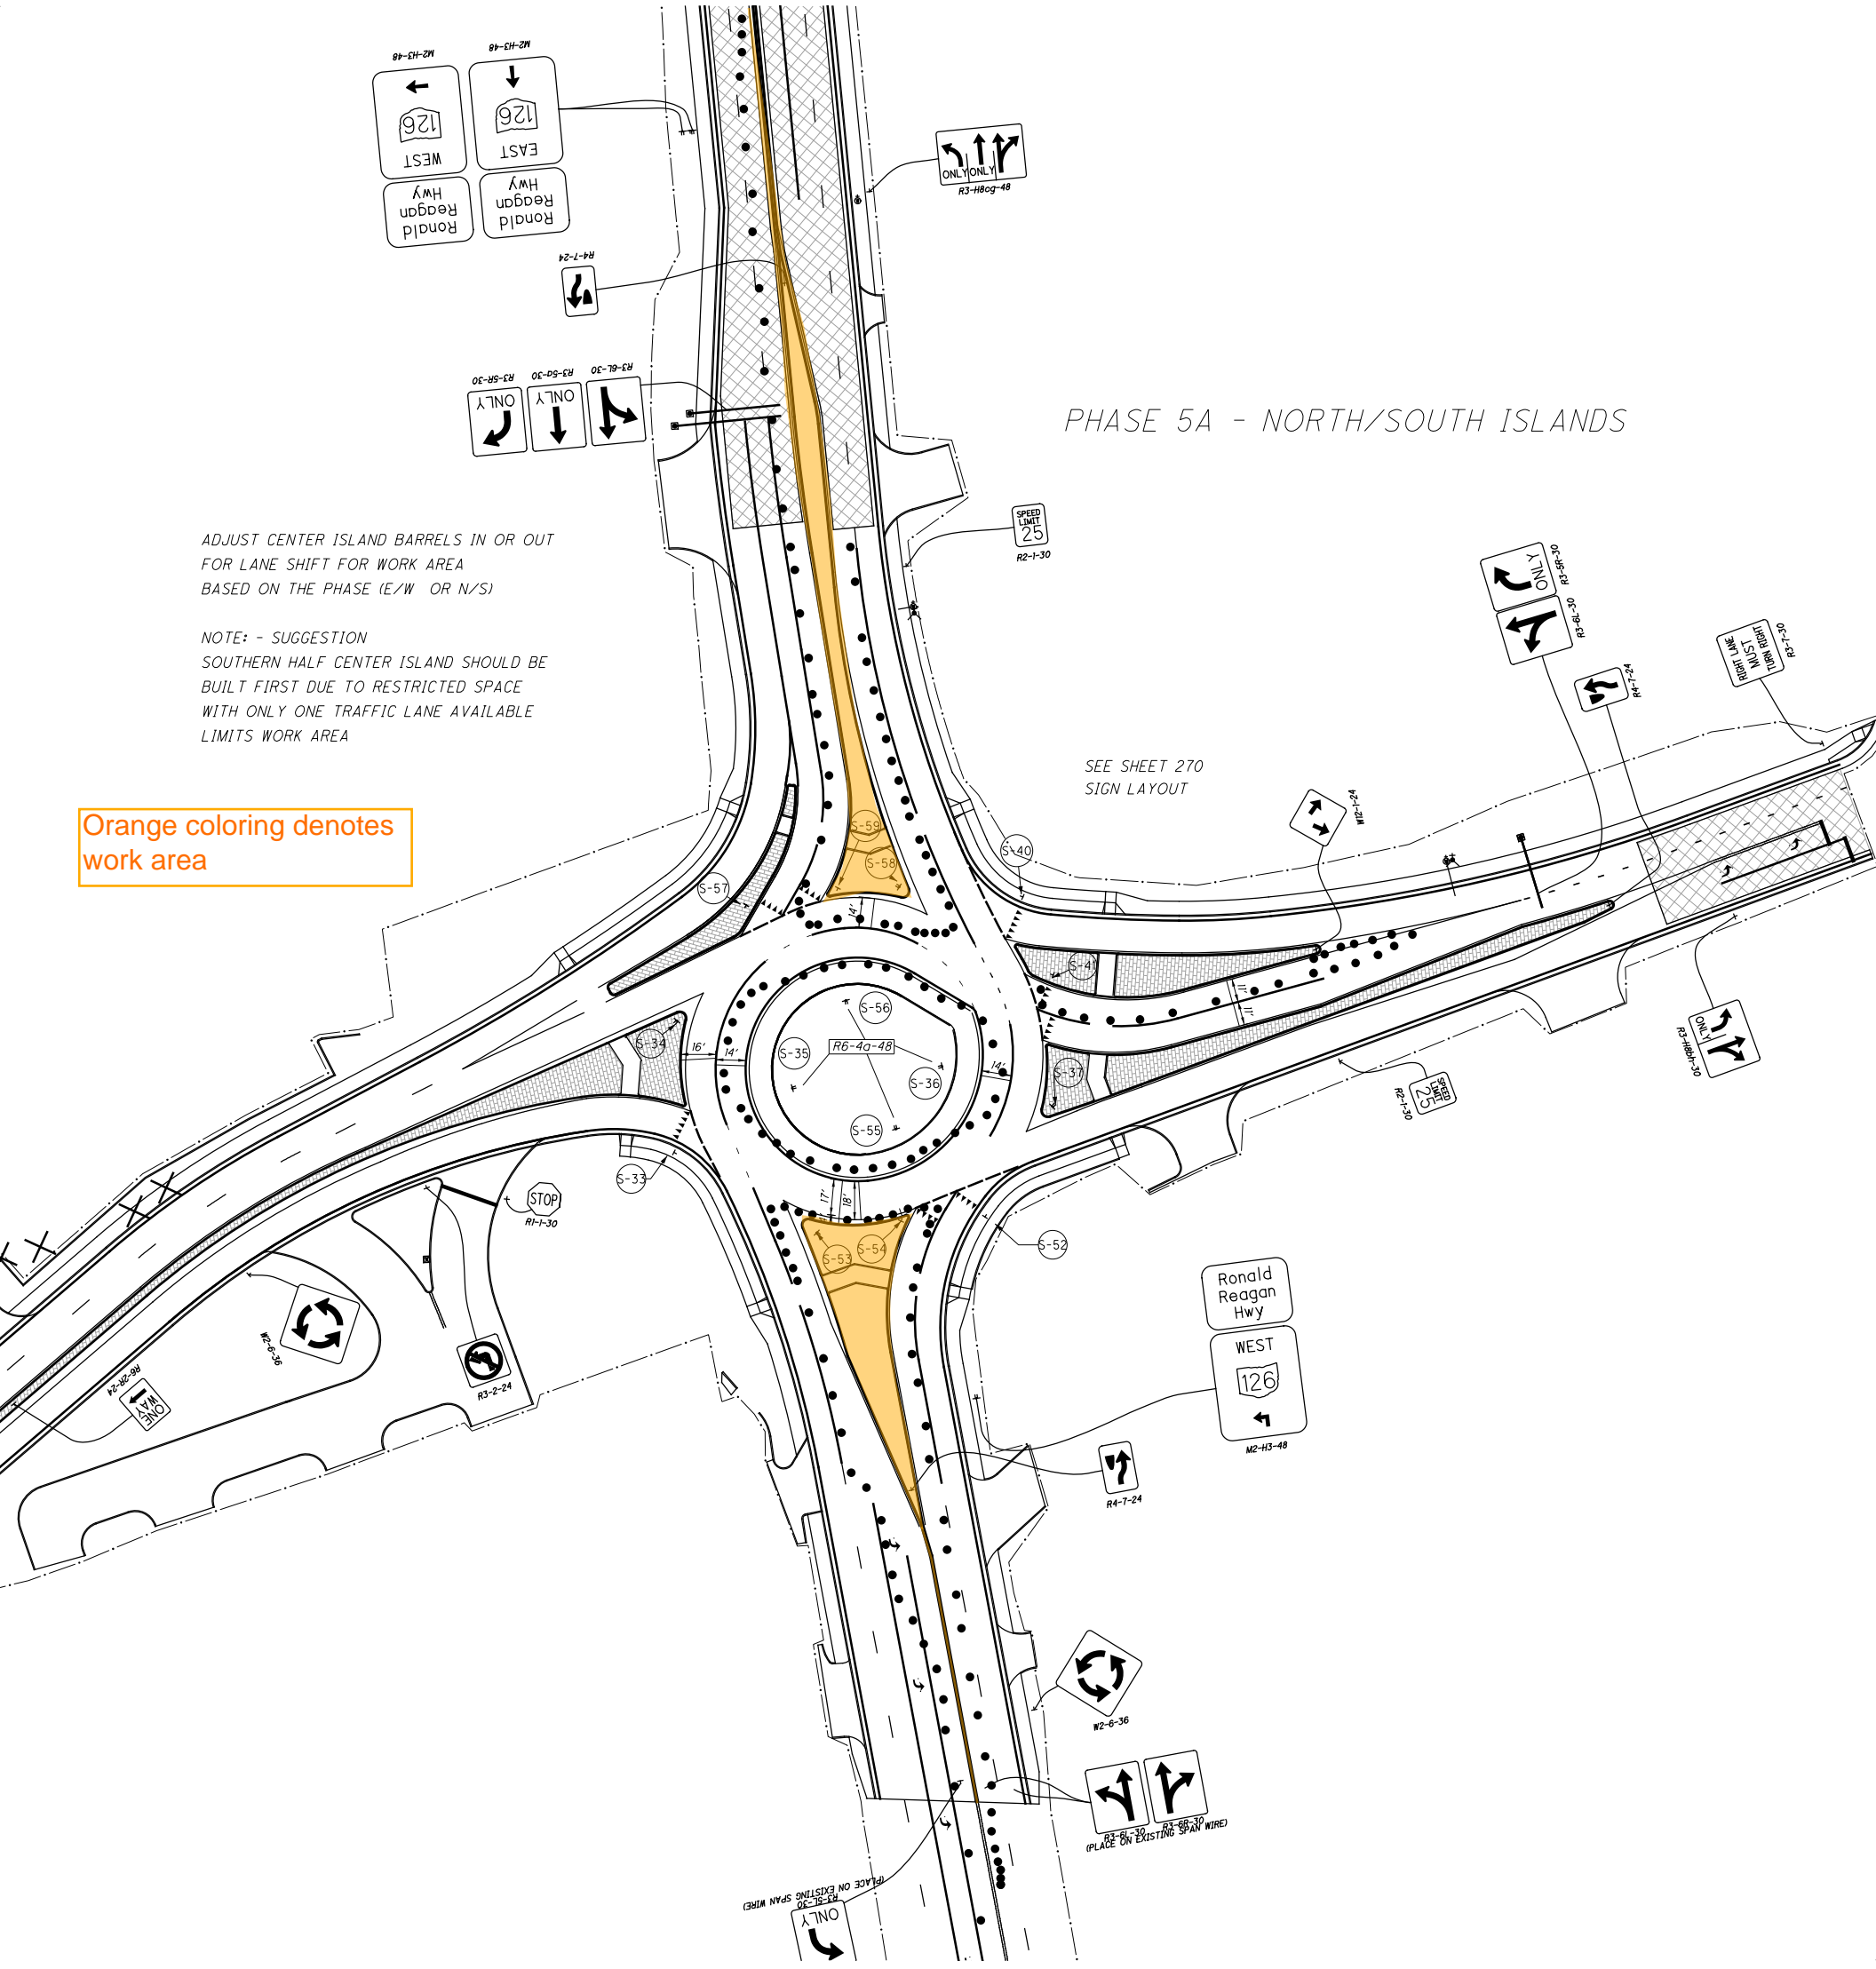

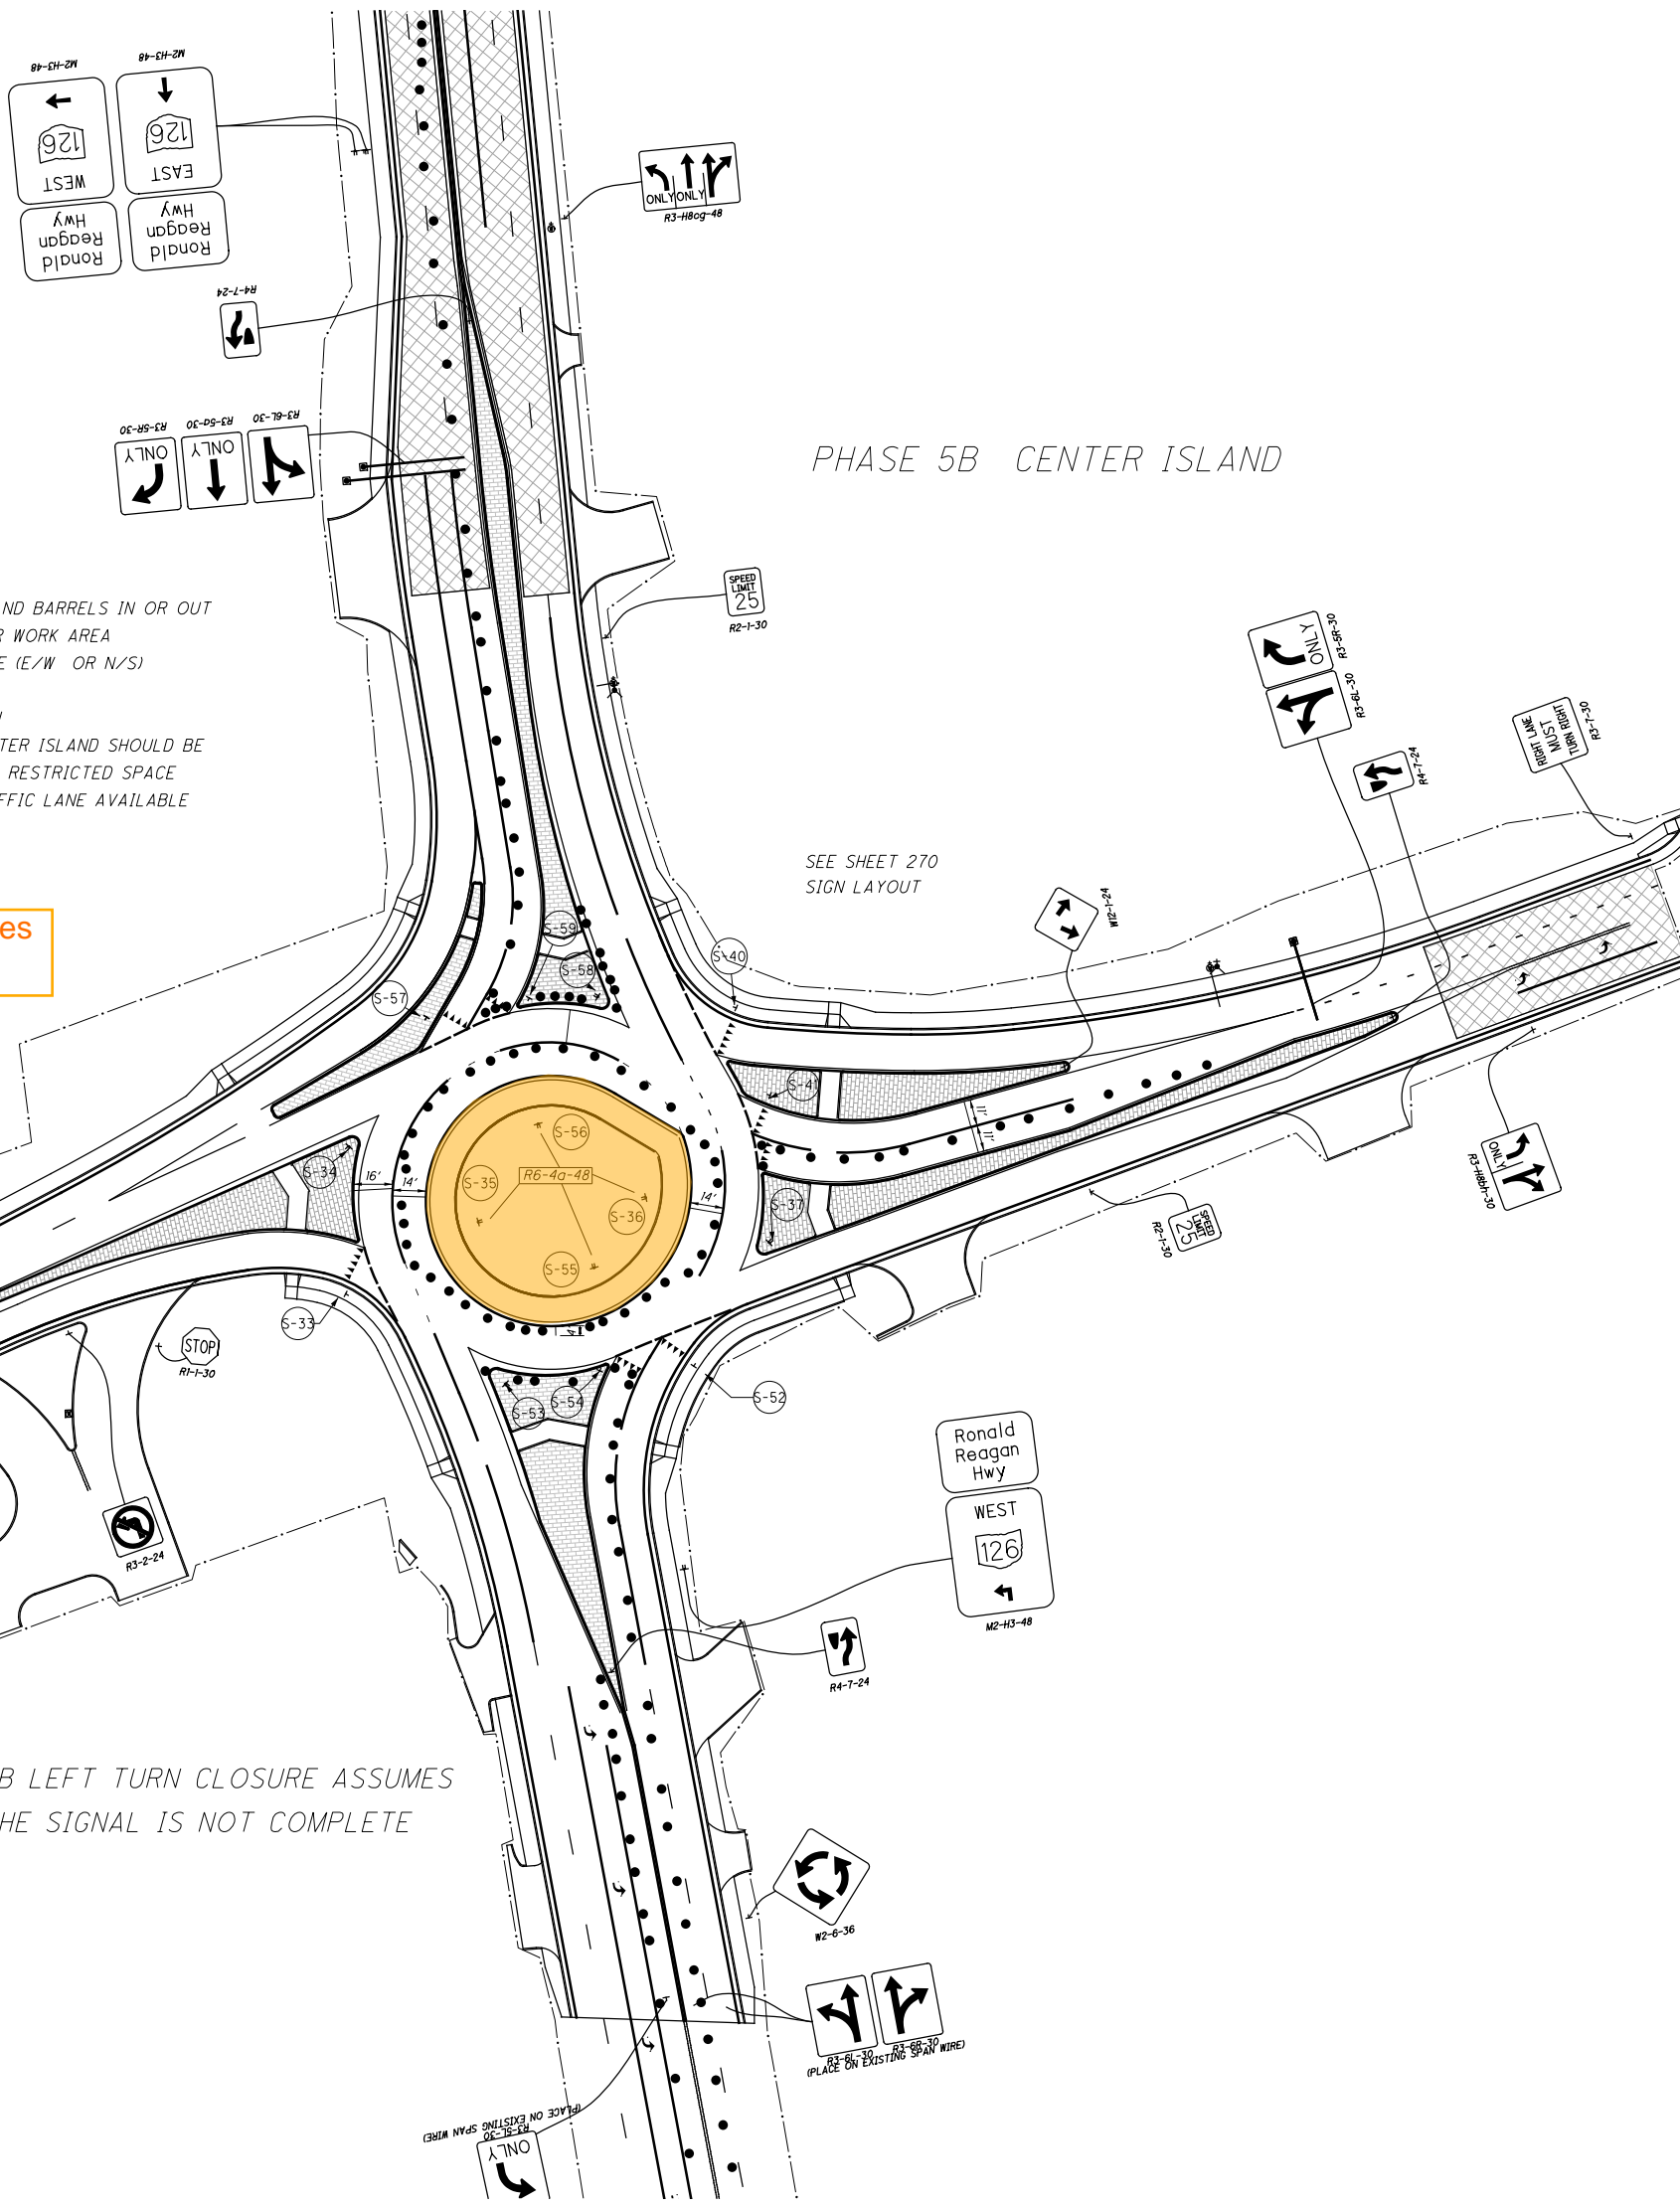

PHASE 5B CENTER ISLAND

ADJUST CENTER ISLAND BARRELS IN OR OUT FOR LANE SHIFT FOR WORK AREA BASED ON THE PHASE (E/W OR N/S)

NOTE: - SUGGESTION
SOUTHERN HALF CENTER ISLAND SHOULD BE BUILT FIRST DUE TO RESTRICTED SPACE WITH ONLY ONE TRAFFIC LANE AVAILABLE LIMITS WORK AREA

Orange coloring denotes work area

SEE SHEET 270 SIGN LAYOUT

SB LEFT TURN CLOSURE ASSUMES THE SIGNAL IS NOT COMPLETE

PLACE ON EXISTING SPAN WIRES

Ronald Reagan Hwy
WEST
126

R3-61-30 R3-62-30
UPGRADE ON EXISTING SPAN WIRES