

**Project Name:**

**City Hall Building Damage Repairs**


**Hurricane Harvey Recovery**

**CITY OF PRAIRIE VIEW**

**Bid Addendum# 3.**

Please replace the City Hall Floor Plan drawing in the original bid documents with the attached drawing. The change has been corrected on the hatched rooms in the drawing.

IMPORTANT NOTE:  
HATCHED ROOMS TO  
BE REPAIRED

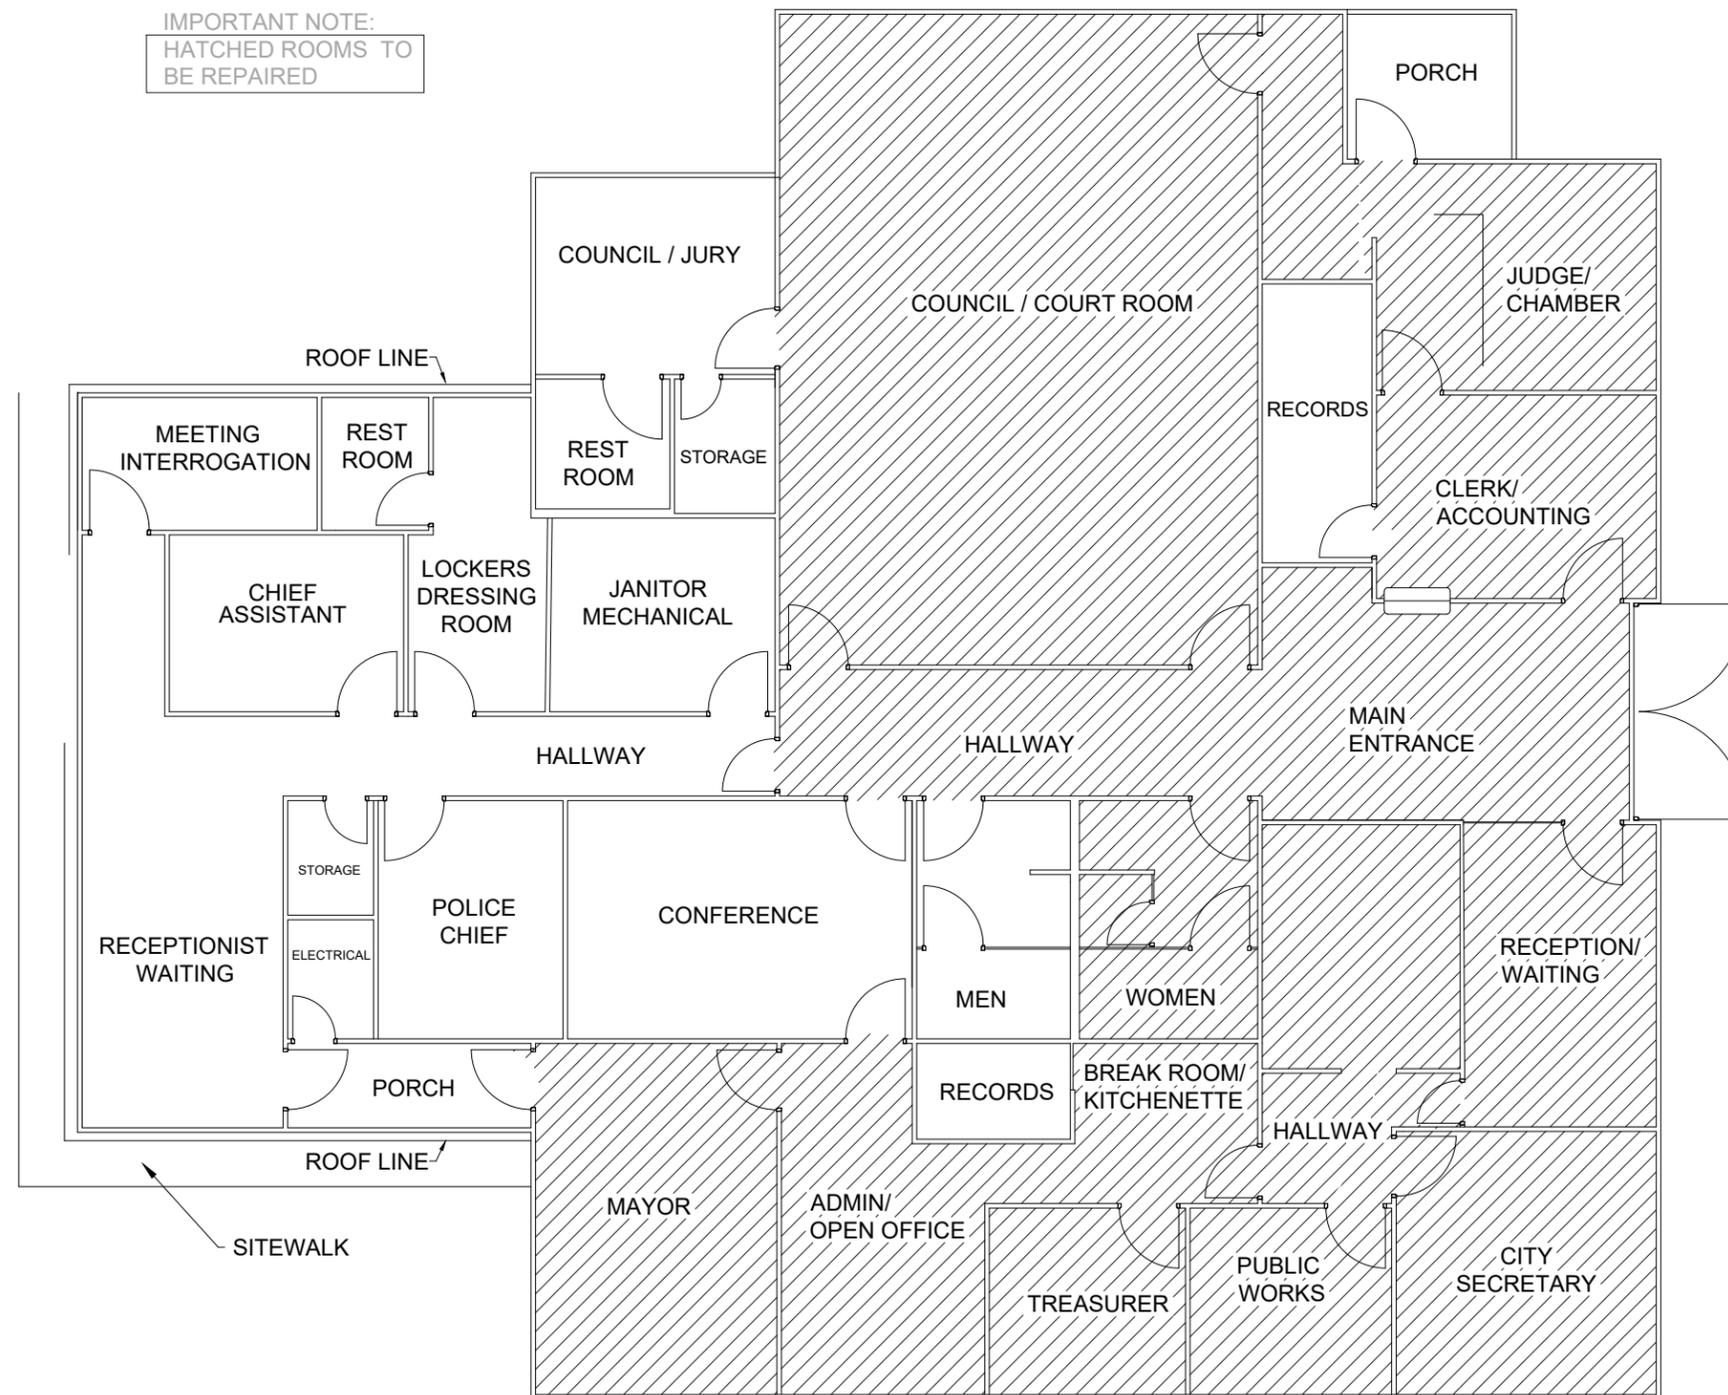

Notes:

**ALPHABETICAL NOTATION FOR  
DAMAGED ASSESSMENTS**



*Sanjeet Shrestha*

09/11/2020

Engineer:

**Trilogy Engineering Services LLC**  
650 N. Sam Houston Pkwy. E,  
Suite 300  
Houston, TX 77060  
Tel: 877-463-1699  
Fax: 601-510-7832  
www.trilogyengineers.com

Revision/Issue	Date



Project:

**PRAIRIE VIEW CITY HALL**

Location:

County: WALLER  
State: TEXAS

Client:

44500 BUSINESS HIGHWAY 290  
P.O. BOX 817  
PRAIRIE VIEW, TX 77466

**PRAIRIE VIEW CITY HALL  
BUILDING ASSESSMENT**

Scale: N/A

Q/A:  
Dagn: SG  
Dwn: SG  
Chk'd: SS

Sheet:

**01 OF 01**