



Village of Hinsdale
19 E. Chicago Avenue
Hinsdale, IL 60521-3489
(630)789-7000

Village Website: www.villageofhinsdale.org

PUBLIC SERVICES UTILITY PERMIT APPLICATION - Permit Fee of \$100.00

Date of Application: 6/1/2022 Permit No: COMED-054 Permit Expiration Date: 10-31-22

Utility Company Information:

Company Name: Commonwealth Edison
Address: 1 Lincoln Centre
City, State, Zip: Oakbrook Terrace, IL 60181
Contact Person: John Cassidy Lou SOLIS
Phone Number: (630) 437-2140 815-520-8829
Email Address: JOHN.CASSIDY@COMED.COM LOU.SOLIS@COMED.COM
Cell Number: (630) 437-2140 COMED.COM
Project/Work Order Number: 17084470-6P220704-200980

Contractor Information:

Company Name: ComEd Crew
Address: _____
City, State, Zip: _____
Contact Person: CHAD HOOVER
Phone Number: 713-575-4644
Email Address: CHAD.HOOVER@COMED.COM
Cell Number: _____

PROJECT LOCATION: Multiple; please see attached.

Description of work covered under this permit: Installation of 2 new poles, replacement of 5 existing poles, and overhead maintenance/modification on 3 additional existing poles. Tree trimming may be required at some locations.

Start Date: Estimated 8/8/2022

Completion Date: Estimated 8/30/2022

Site Plan/Details/Specifications (3 sets) included with application?
Currently registered as a Utility Contractor with the Village of Hinsdale?
Engineer Estimate of Cost included with application?

☒ YES ☐ NO
☒ YES ☐ NO
☐ YES ☒ NO

Type of Utility: ☒ ComEd ☐ Nicor ☐ Comcast ☐ Water ☐ Sewer
☐ Communications: ☐ Fiber Optic ☐ Wireless ☐ Other: _____

Applicant Information:

Print Name: Jade A. Roush Phone Number: 630-230-3099
Company: HBK Engineering obo ComEd Email Address: jroush@hbkengineering.com
Signature: Jade A. Roush Digitally signed by Jade A. Roush
Date: 2022.06.01 13:01:27 -0500 Date: 6/1/2022

ALL CONSTRUCTION SHALL BE DONE IN ACCORDANCE WITH THE LATEST EDITION IN EFFECT ON THE DATE OF PERMIT APPLICATION OF THE FOLLOWING: STANDARD SPECIFICATIONS FOR ROAD AND BRIDGE CONSTRUCTION & SUPPLEMENTAL SPECIFICATIONS AND RECURRING SPECIAL PROVISIONS BY THE ILLINOIS DEPARTMENT OF TRANSPORTATION, ILLINOIS MANUAL ON UNIFORM TRAFFIC CONTROL DEVICES FOR STREETS AND HIGHWAYS, STANDARD SPECIFICATIONS FOR WATER AND SEWER MAIN CONSTRUCTION IN ILLINOIS, AND THE VILLAGE OF HINSDALE SUBDIVISION ORDINANCES (Ord. O2007-73, 11-6-2007) AND ENGINEERING STANDARDS.

Village Use Only


Permit Approved: ☐ YES ☐ NO


Conditions for Approval/Reasons for Denial: _____

Approved By: Jade A. Roush


Date: 6/1/2022

FEEDER: W3614 12KV (PG. 3 OF 3) AREA MAP: 465-115 REFER TO C7033 FOR NEW POLE INSTALLATIONS CONSTRUCTION TASK #: DO-02 COMED CONTACT: JOHN CASSIDY, 630-437-2140 HKB CONTACT: SUSIE OTHMAN, 630-230-3099 DRAWING NOT TO SCALE SOME OBJECTS HIDDEN FOR CLARITY CALL JULIE AT 1-800-892-0123 48 HOURS PRIOR TO START OF WORK CM BUNDLING OPPORTUNITIES: N/A										Permit Type	Project Name	Office	Designer	Location - Reason For Work	Work Order #
	MUNICIPALITY	0000315270	HKB ENGINEERING	ZAID KHURSHID	839 W 7TH ST	17084470									
	Permit Number	SR #	JWA #	Phone #	FEJA PD 6P220704 VOLTAGE OPTIMIZATION CIRC	Schedule Group									
	PENDING	05183286	1069938	312-253-1800	W3614	PMC									
	Joint Work Contact	SER/CWA #	Phone RO #	PD #	Town or Township	QS/Block									
	N/A	NA	NA	6P220704R1	HINSDALE	465-114									
	Date issued: 04/26/2022	NA	Contingent WO #s	Completed By:	Date:										
	0.0 63.9 127.8 FT	NA	NA	Verified By:	Date:										
				Page 4 of 11											

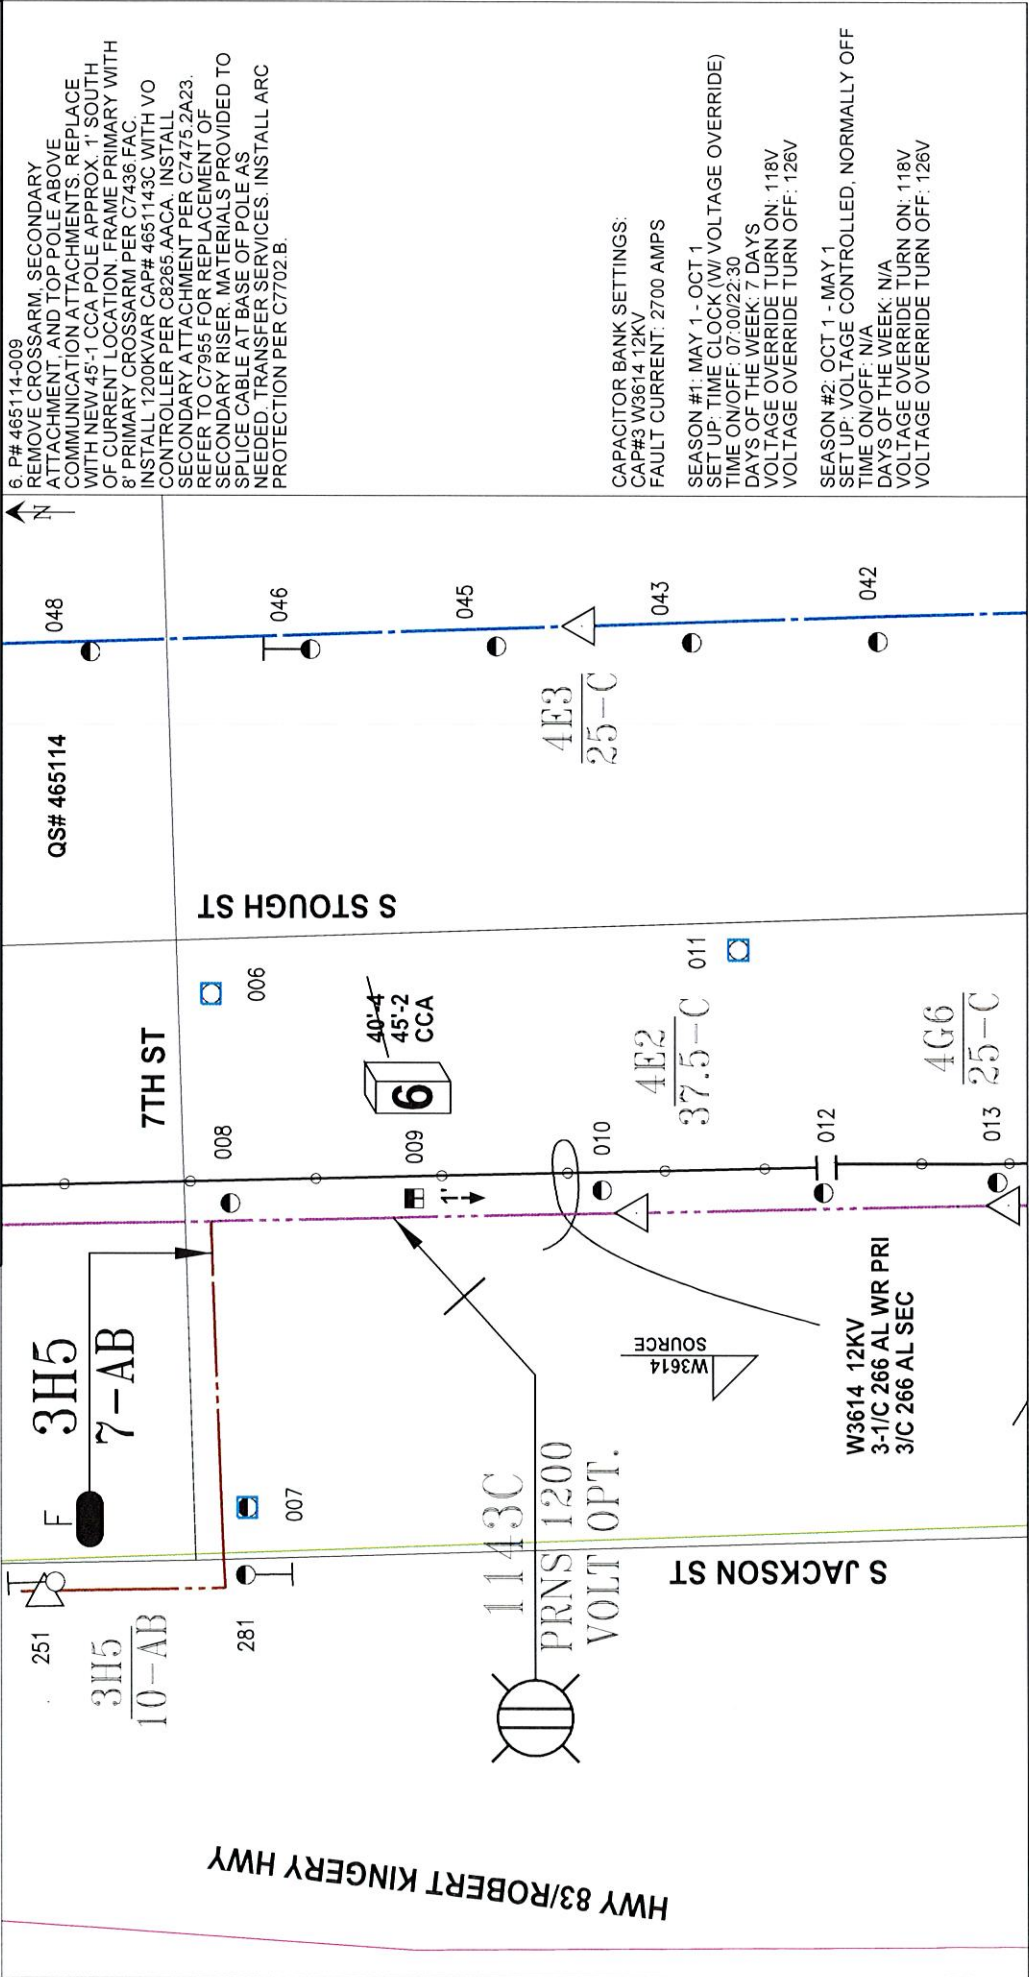

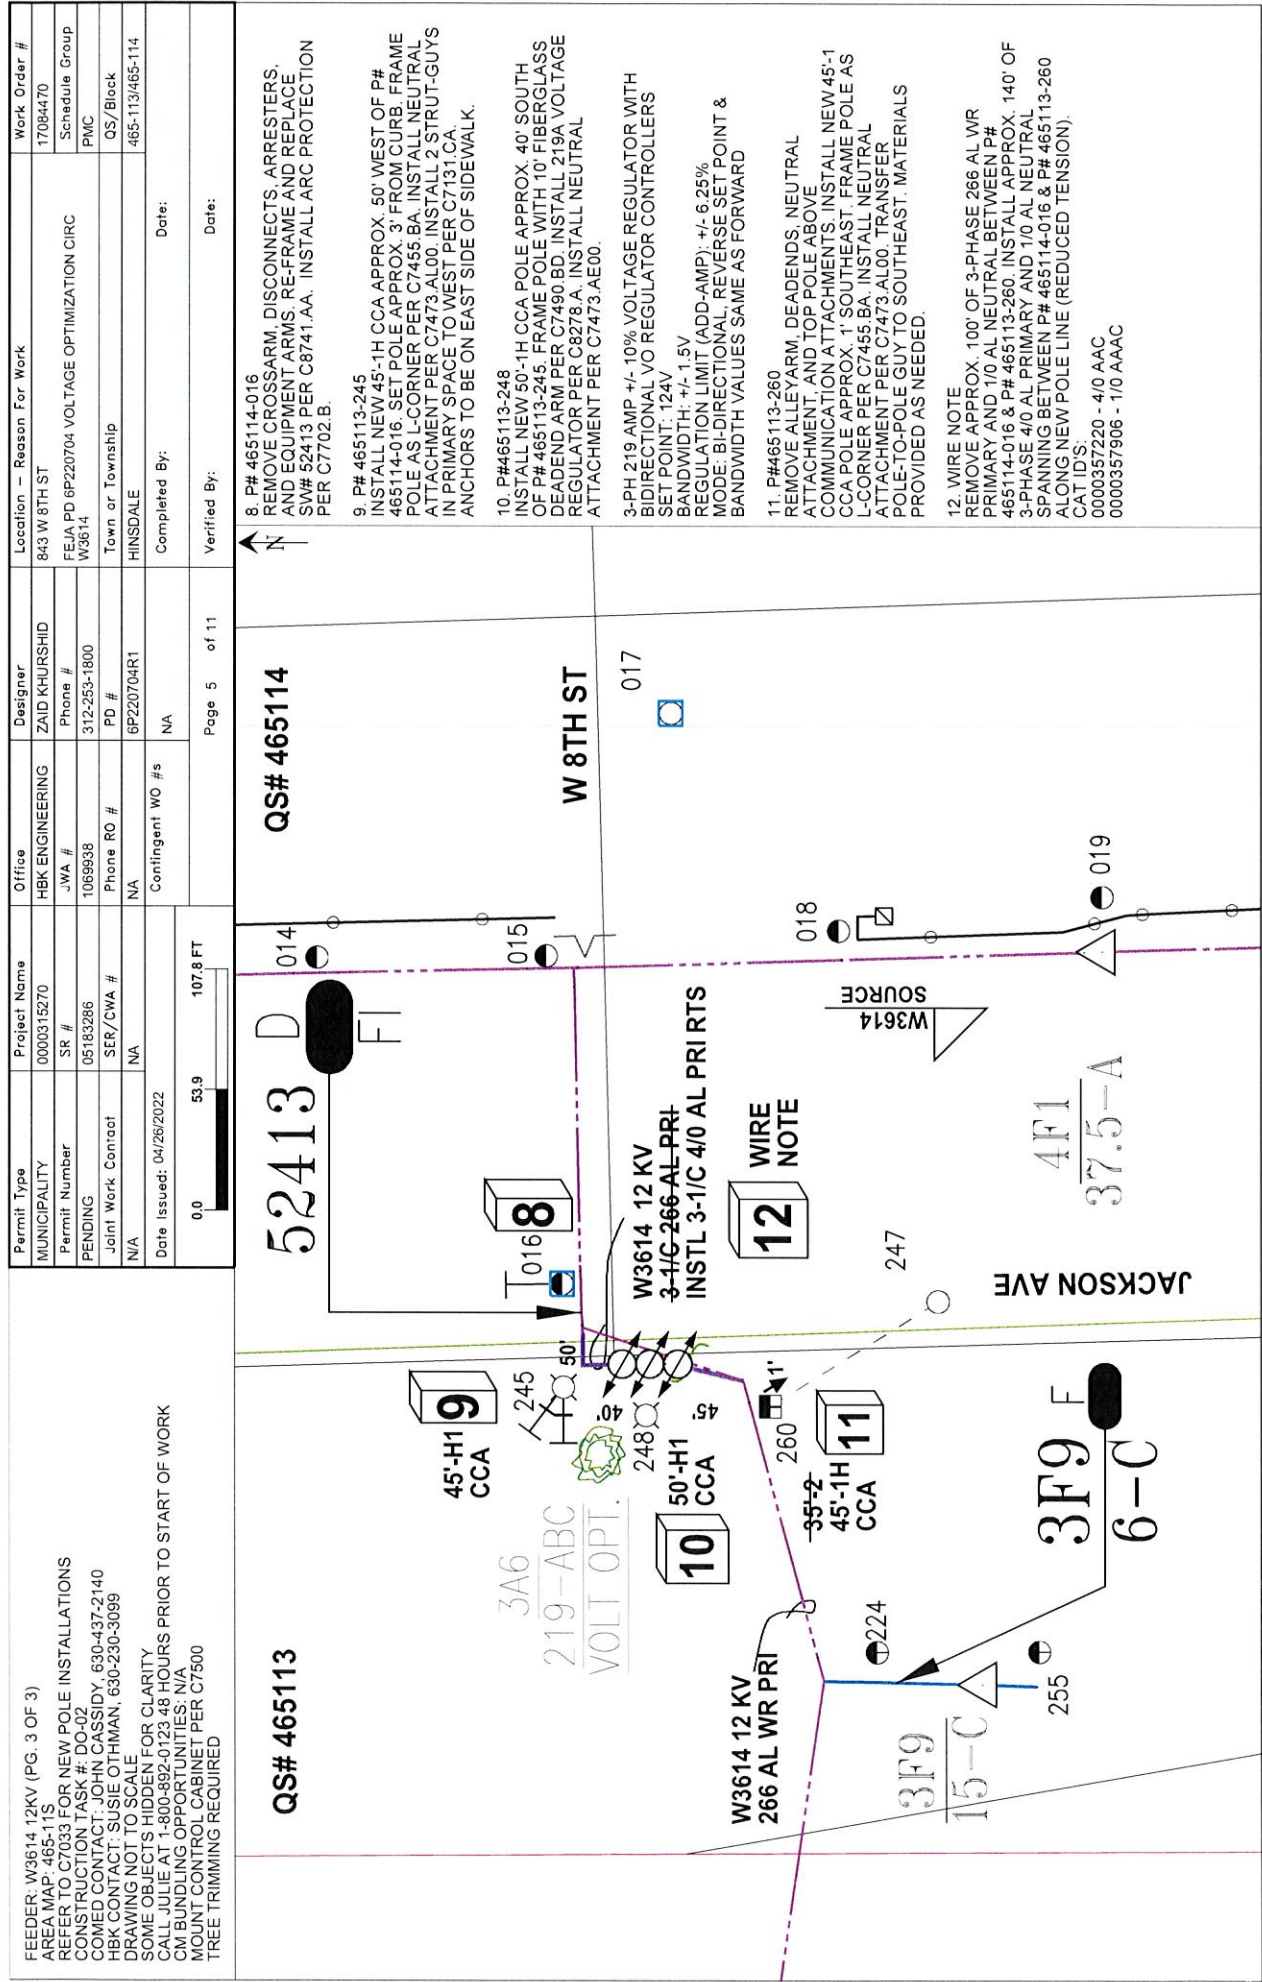


Permit Type	Project Name	Office	Designer	Location - Reason For Work	Work Order #
MUNICIPALITY	0000315270	HBK ENGINEERING	ZAID KHURSHID	849 W 9TH ST	17084470
Permit Number	SIR #	JWA #	Phone #	FEJA PD 6P220704 VOLTAGE OPTIMIZATION CIRC	Schedule Group
PENDING	05183286	1069538	312-253-1800	W3614	PWC
Joint Work Contact	SER/CWA #	Phone RO #	PD #	Town or Township	QS/Block
N/A	NA	NA	6P220704R1	HINSDALE	465-114
Date issued: 04/26/2022		Contingent WO #s	Completed By:	Date:	
0.0 53.4 106.8 FT			Page 6 of 11	Verified By:	Date:

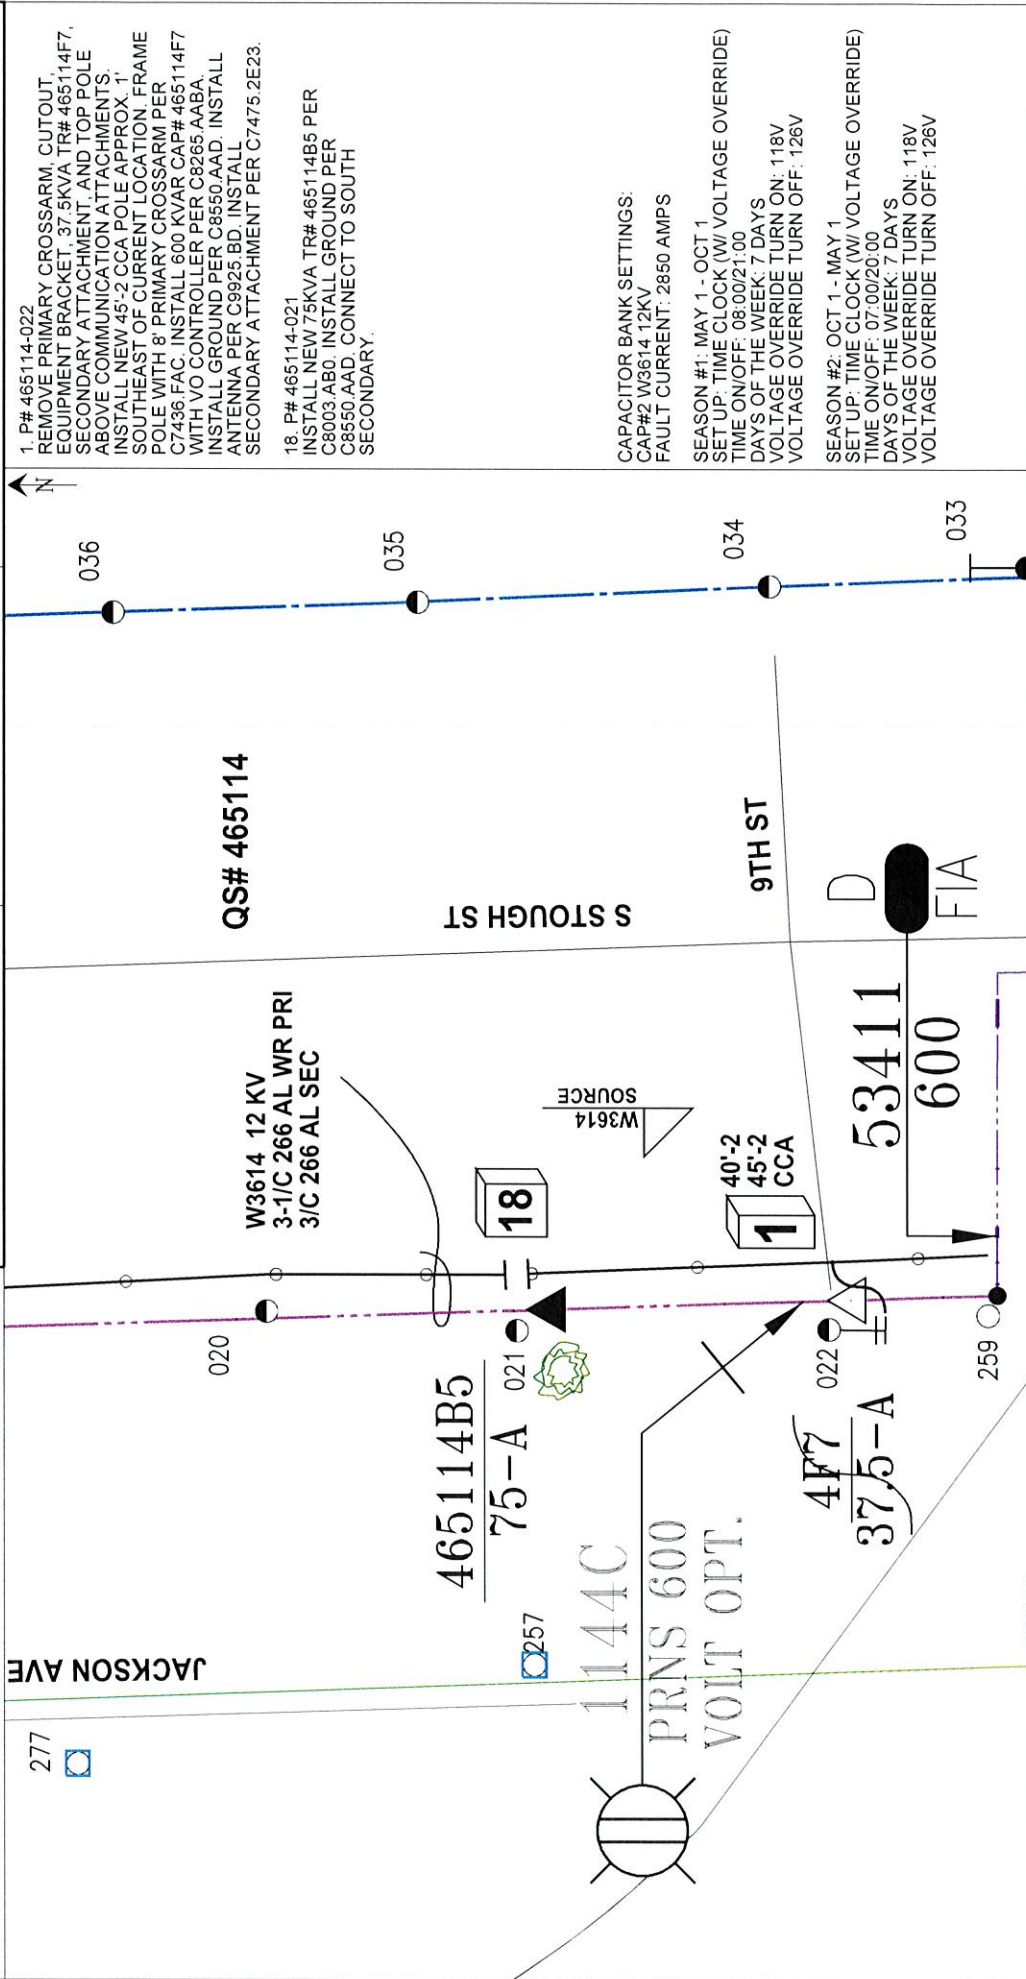

Permit Type	Project Name	Office	Designer	Location - Reason For Work	Work Order #
MUNICIPALITY	0000315270	HBK ENGINEERING	ZAID KHURSHID	4 W 57TH ST	17084470
Permit Number	SR #	JWA #	Phone #	FEJA PD 6P220704 VOLTAGE OPTIMIZATION CIRC	Schedule Group
PENDING	05183286	1069580	312-253-1800	W3614	PMC
Joint Work Contact	SER/CWA #	Phone RO #	PD #	Town or Township	OS/Block
N/A	NA	NA	6P220704R1	HINSDALE	465-131
Date Issued: 04/26/2022	Contingent WO #s	NA	Completed By:	Date:	
0.0 82.3 164.7 FT			Verified By:	Date:	
			Page 10 of 11		

FEEDER: W3614 12KV (PG. 2 OF 3)
 AREA MAP: 465-131N
 REFER TO C7033 FOR NEW POLE INSTALLATIONS
 CONSTRUCTION TASK #: DO-02
 COMED CONTACT: JOHN CASSIDY, 630-437-2140
 HBK CONTACT: SUSIE OTHMAN, 630-230-3099
 DRAWING NOT TO SCALE
 SOME OBJECTS HIDDEN FOR CLARITY
 CALL JULIE AT 1-800-882-0123 48 HOURS PRIOR TO START OF WORK
 CM BUNDLING OPPORTUNITIES: N/A
 FOREIGN ATTACHMENT TRANSFER REQUIRED

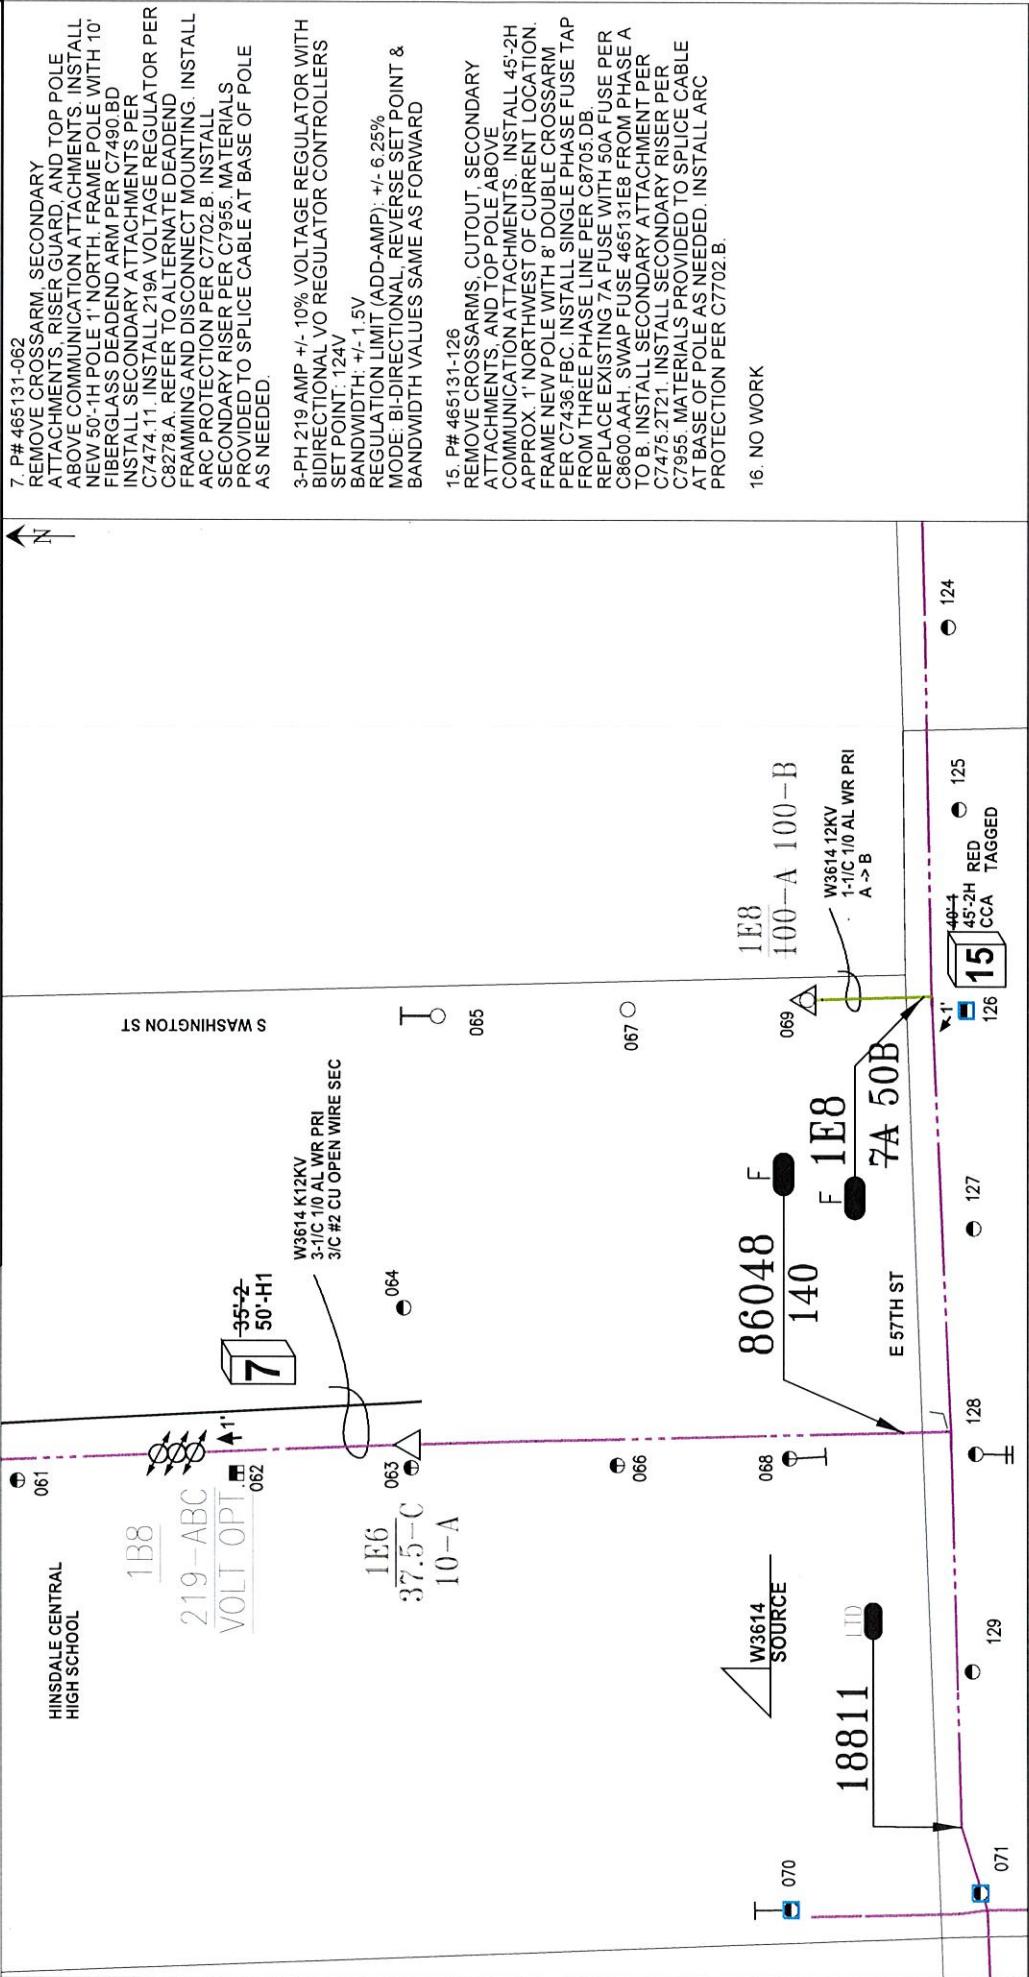

7. P# 465131-062
 REMOVE CROSSARM, SECONDARY ATTACHMENTS, RISER GUARD, AND TOP POLE ABOVE COMMUNICATION ATTACHMENTS. INSTALL NEW 50'-1H POLE 1" NORTH. FRAME POLE WITH 10" FIBERGLASS DEADEND ARM PER C7490.BD. INSTALL SECONDARY ATTACHMENTS PER C7474.11. INSTALL 219A VOLTAGE REGULATOR PER C8278.A. REFER TO ALTERNATE DEADEND FRAMING AND DISCONNECT MOUNTING. INSTALL ARC PROTECTION PER C7702.B. INSTALL SECONDARY RISER PER C7955. MATERIALS PROVIDED TO SPLICE CABLE AT BASE OF POLE AS NEEDED.

3-PH 219 AMP +/- 10% VOLTAGE REGULATOR WITH BIDIRECTIONAL VO REGULATOR CONTROLLERS SET POINT: 124V
 BANDWIDTH: +/- 1.5V
 REGULATION LIMIT (ADD-AMP): +/- 6.25%
 MODE: BI-DIRECTIONAL, REVERSE SET POINT & BANDWIDTH VALUES SAME AS FORWARD

15. P# 465131-126
 REMOVE CROSSARMS, CUTOUT, SECONDARY ATTACHMENTS, AND TOP POLE ABOVE COMMUNICATION ATTACHMENTS. INSTALL 45'-2H APPROX. 1" NORTHWEST OF CURRENT LOCATION. FRAME NEW POLE WITH 8" DOUBLE CROSSARM. PER C7436.FBC. INSTALL SINGLE PHASE FUSE TAP FROM THREE PHASE LINE PER C8705.DB. REPLACE EXISTING 7A FUSE WITH 50A FUSE PER C8600.AAH. SWAP FUSE 465131E8 FROM PHASE A TO B. INSTALL SECONDARY ATTACHMENT PER C7475.2T21. INSTALL SECONDARY RISER PER C7955. MATERIALS PROVIDED TO SPLICE CABLE AT BASE OF POLE AS NEEDED. INSTALL ARC PROTECTION PER C7702.B.

16. NO WORK

Permit Type	MUNICIPALITY	Project Name	0000315270	Office	HBK ENGINEERING	Designer	ZAID KHURSHID	Location - Reason For Work	5735 S GRANT ST	Work Order #	17084470
Permit Number	PENDING	SR #	05183286	JWA #	N/A	Phone #	312-253-1800	FEJIA PD 6P220704 VOLTAGE OPTIMIZATION CIRC		Schedule Group	PMC
Joint Work Contact		SER/CWA #		Phone RO #		PD #		Town or Township		QS/Block	465-131
NA		NA		NA		Contingent WO #s		HINSDALE			
Date Issued:	04/26/2022							Completed By:		Date:	
0.0	45.1	90.2 FT						Verified By:		Date:	

