

Village of Hinsdale  
19 E. Chicago Avenue  
Hinsdale, IL 60521-3489  
(630)789-7000

Village Website: [www.villageofhinsdale.org](http://www.villageofhinsdale.org)

**PUBLIC SERVICES UTILITY PERMIT APPLICATION - Permit Fee of \$100.00**

Date of Application: 5/5/21 Permit No: ATT-0016 Permit Expiration Date: 12/31/21

**Utility Company Information:**

Company Name: AT&T  
Address: 1000 Commerce Dr, Room FLR 1  
City, State, Zip: Oak Brook, IL 60523  
Contact Person: Darrel Brown  
Phone Number: 630-209-7862  
Email Address: db1324@att.com  
Cell Number: 630-209-7862  
Project/Work Order Number: A021TEJ

**Contractor Information:**

Company Name: JOSCO  
Address: 2551 Division St #102  
City, State, Zip: Joliet, IL, 60435  
Contact Person: Chris Nurczyk-PM  
Phone Number: OFFICE: 815-725-1975  
Email Address: joe.w@josco.com  
Cell Number:

**PROJECT LOCATION:** 7 Monroe St, Hinsdale

Description of work covered under this permit: AT&T requests permission to directional bore (1) 4" conduit from existing MH192A, north 212' to existing pole. Work required to existing distribution cabinet as well.

This work is in support of the AT&T Fiber build to residences and businesses in the area. Please see sketch for details.

**Start Date:** Approx - June 2021

**Completion Date:** Restoration complete by December 2021

Site Plan/Details/Specifications (3 sets) included with application?  
Currently registered as a Utility Contractor with the Village of Hinsdale?  
Engineer Estimate of Cost included with application?

☒ YES ☐ NO  
☒ YES ☐ NO  
☐ YES ☒ NO

**Type of Utility:** ☐ ComEd ☐ Nicor ☐ Comcast ☐ Water ☐ Sewer  
☐ Communications: ☒ Fiber Optic ☐ Wireless ☐ Other:

**Applicant Information:**

Print Name: Darrel Brown - AT&T Engineer Phone Number: 630-209-7862  
Company: AT&T Email Address: db1324@att.com  
Signature: [Signature] Date: 5/5/21

ALL CONSTRUCTION SHALL BE DONE IN ACCORDANCE WITH THE LATEST EDITION IN EFFECT ON THE DATE OF PERMIT APPLICATION OF THE FOLLOWING: STANDARD SPECIFICATIONS FOR ROAD AND BRIDGE CONSTRUCTION & SUPPLEMENTAL SPECIFICATIONS AND RECURRING SPECIAL PROVISIONS BY THE ILLINOIS DEPARTMENT OF TRANSPORTATION, ILLINOIS MANUAL ON UNIFORM TRAFFIC CONTROL DEVICES FOR STREETS AND HIGHWAYS, STANDARD SPECIFICATIONS FOR WATER AND SEWER MAIN CONSTRUCTION IN ILLINOIS, AND THE VILLAGE OF HINSDALE SUBDIVISION ORDINANCES (Ord. O2007-73, 11-6-2007) AND ENGINEERING STANDARDS.

**Village Use Only**

Permit Approved: ☒ YES ☐ NO

CHICAGO AVE PAVING 7/15/21 - 10/15/21  
COORDINATION WITH ROADWAY CONTRACTOR REQUIRED.

Conditions for Approval/Reasons for Denial: RESTORE ALL DISTURBED AREAS WITHIN 14 DAYS OF COMPLETION. NOTIFY RESIDENTS AND VILLAGE 48 HOURS PRIOR TO START. FINAL INSPECTION REQUIRED.

Approved By: Darrel Brown - AT&T Engineer


Date: 5/5/21

[Signature]

05/06/21



# LOCALITY MAP AND PROJECT LIMITS PSA 4101PB

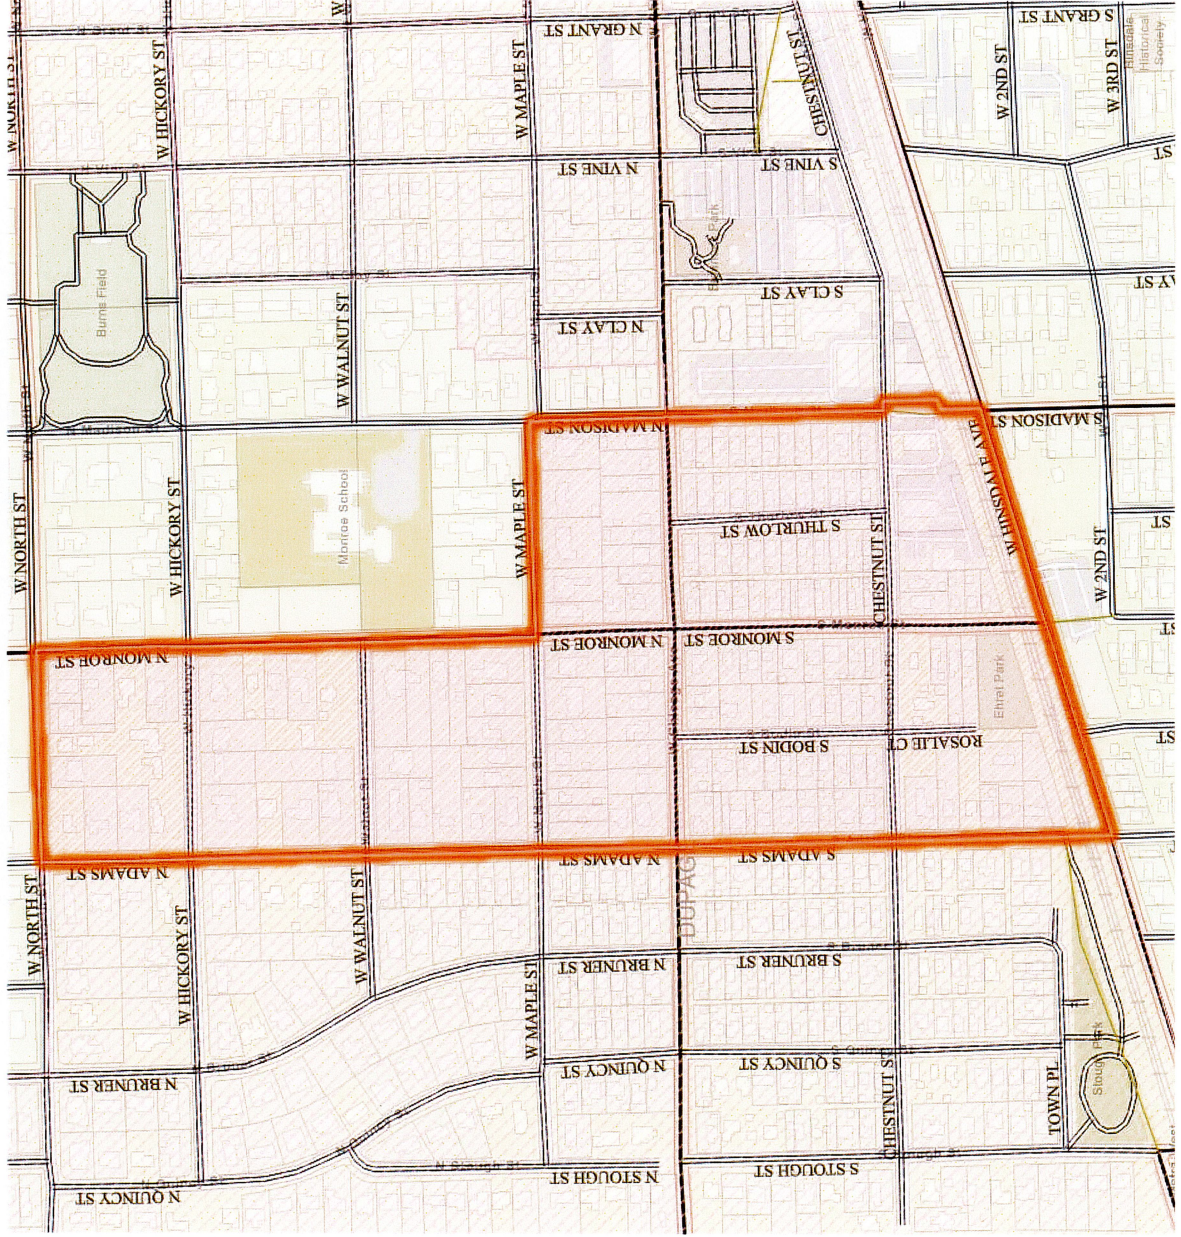

AT&T FIBER TO BE PLACED THROUGHOUT MARKED  
AREA TO SERVE RESIDENTIAL AND BUSINESS  
CUSTOMERS.

A MAJORITY OF WORK TO BE DONE ALONG EXISTING  
POLE LEADS. PORTIONS OF WORK INVOLVES  
ACCESSING EXISTING MANHOLES AND RODDING  
EXISTING DUCT.

1000 Commerce Dr Flr 2  
Oakbrook, IL 60523  
County: DUPAGE  
Project #A021TEJ  
Engineer: Darrel Brown  
Tel No 630.209.7862  
Quarter: SW 35  
Municipality: HINSDALE  
Township: DOWNERS GROVE  
Wire Center: HINSDALE  
Sheet 1 OF 2




## HINSDALE MUNICIPAL PERMIT



SCOPE OF WORK:

- \*AT&T CONTRACTOR TO BORE & PLACE 212' OF CONDUIT FROM MH192A, THROUGH EXISTING CABINET, TO POLE 15.
- \*ALL AREAS TO BE RESTORED TO LIKE OR BETTER CONDITION

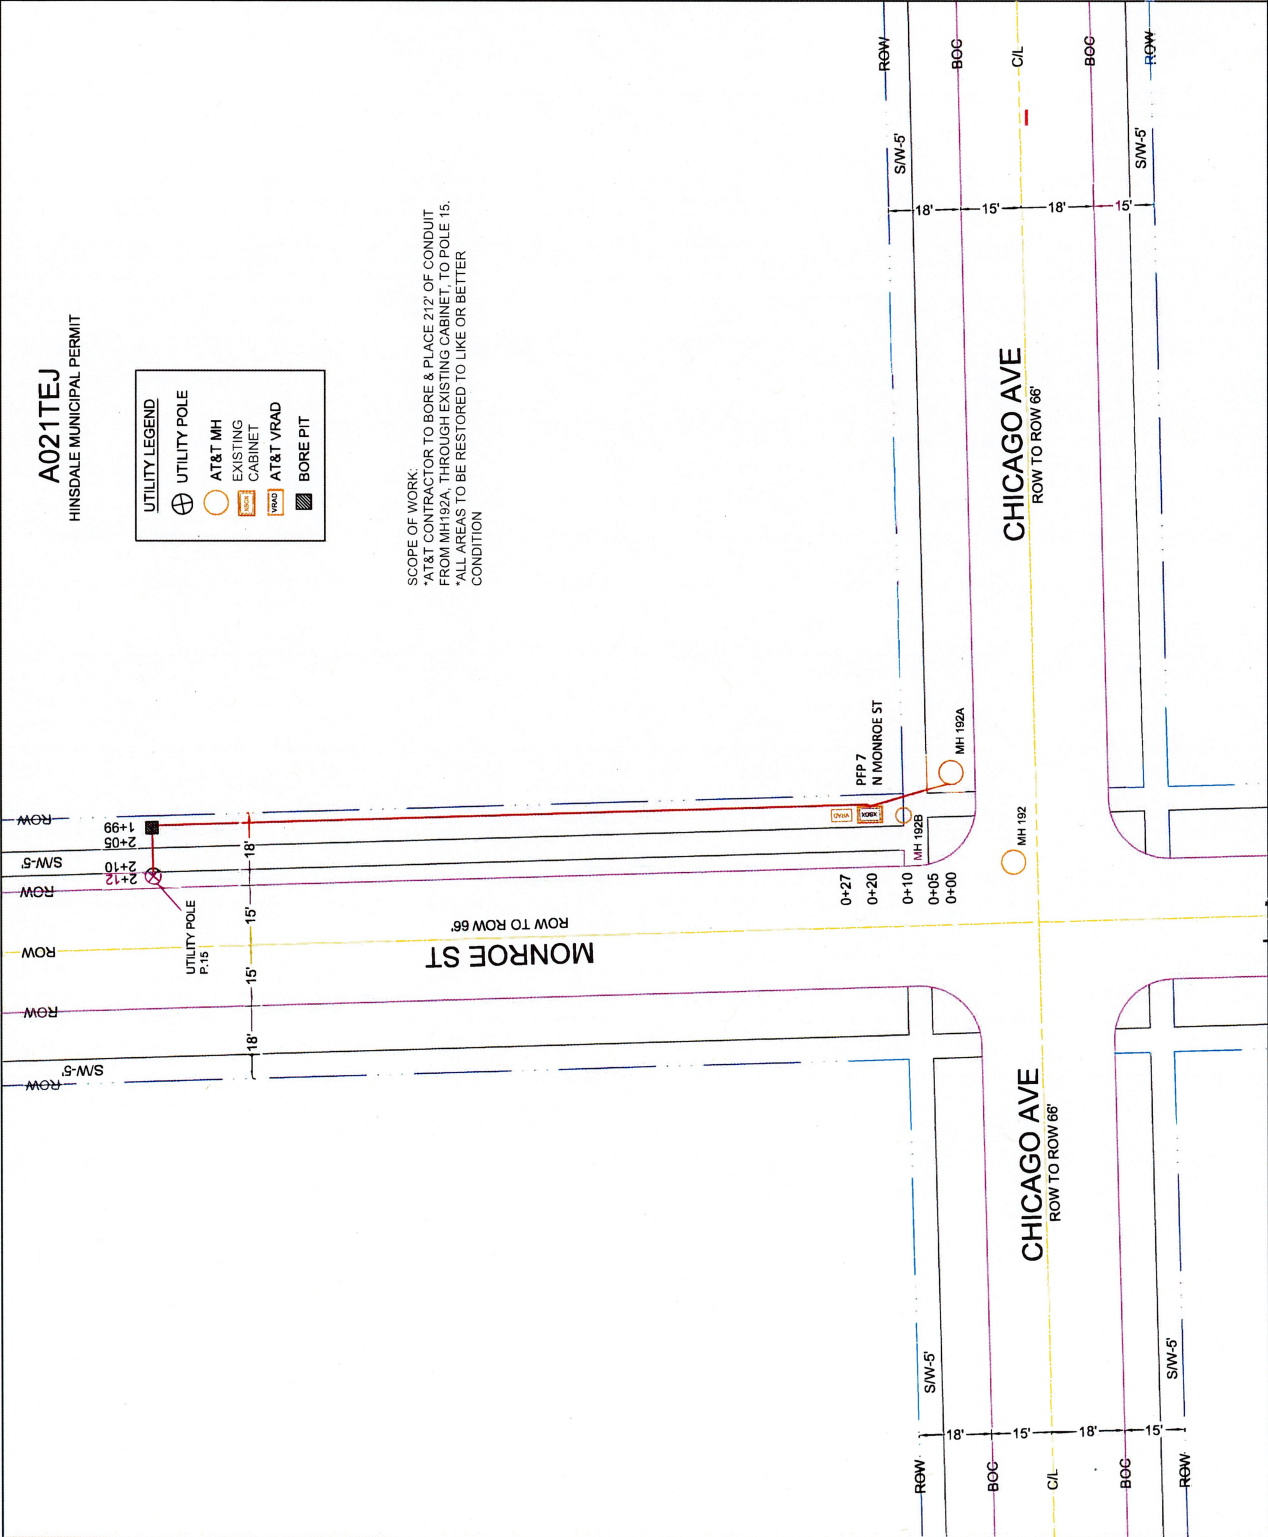

CONTRACTOR NOTES:

1. LOCATE ALL UNDERGROUND OBSTRUCTIONS PRIOR TO DIGGING. CONTACT J.U.L.I.E AT 8-1-1 TWO BUSINESS DAYS IN ADVANCE TO DIGGING.
2. RESTORE ALL DISTURBED GROUNDS TO ORIGINAL OR BETTER CONDITION AS SOON AS POSSIBLE OR WITHIN TWO (2) WEEKS AFTER CONSTRUCTION IS COMPLETE.
3. AT&T CONTRACTOR TO PLACE CONDUIT NO LESS THAN 36" DEEP.
4. AT&T CONTRACTOR TO PROVIDE ALL BARRICADES AND WORK AREA PROTECTION.
5. AT&T CONTRACTOR IS REQUIRED TO KEEP ALL ROADWAY PAVEMENT, CURBS, GUTTERS AND STORM WATER COLLECTORS FREE OF MUD AND OTHER DEBRIS AT ALL TIMES DURING CONSTRUCTION.
6. ALL PROPOSED WORK IS IN EXISTING PUBLIC RIGHT OF WAY AND/OR UTILITY EASEMENT.
7. TUNNEL ALL TREES PER BUREAU OF FORESTRY GUIDELINES.

**CALL BEFORE YOU DIG**

811

1-800-632-4949

AT&T PROJECT # A021TEJ  
ENGINEER: BROWN, DARREL J  
TEL # 630-209-7862  
MUNICIPALITY: HINSDALE  
TOWNSHIP: DOWNERS GROVE  
WIRE CENTER: HINSDALE  
COUNTY: DUPAGE  
PRINT : 2 OF 2

**SCALE 1" = 30'**

