



Village of Hinsdale
19 E. Chicago Avenue
Hinsdale, IL 60521-3489
(630)789-7000

Village Website: www.villageofhinsdale.org

PUBLIC SERVICES UTILITY PERMIT APPLICATION - Permit Fee of \$400.00

Date of Application: 6-7-21 Permit No: ATT-0020 Permit Expiration Date: 8/30/21

Utility Company Information:

Company Name: AT&T
Address: 1000 COMMERCE DR
City, State, Zip: OAK BROOK IL 60523
Contact Person: CARL SIRAN
Phone Number: 708-897-7562
Email Address: CS223T@ATT.COM
Cell Number: 708-897-7562
Project/Work Order Number: ATT#A0221Z8

Contractor Information:

Company Name: JOSCO
Address: 2551 Division St #102
City, State, Zip: Joliet, IL, 60435
Contact Person: Chris Nurczyk-PM
Phone Number: OFFICE: 815-725-1975
Email Address: joe.w@josco.com
Cell Number:

PROJECT LOCATION: 715 Chicago

Description of work covered under this permit: Bore and place 16' of (1) 3" conduit in right of way at 215 W Ayers Av. Dig (1) 4x4' at base of pole at 411 n Grant
Estimated cost for excavation approx \$7,000

Start Date: 8-2-21 Completion Date: 8-13-21

Site Plan/Details/Specifications (3 sets) included with application? YES NO
Currently registered as a Utility Contractor with the Village of Hinsdale? YES NO
Engineer Estimate of Cost included with application? YES NO

Type of Utility: ComEd Nicor Comcast Water Sewer
Communications: Fiber Optic Wireless Other:

Applicant Information:

Print Name: CARL SIRAN-AT&T OSPE Phone Number: 708-897-7562
Company: AT&T Email Address: CS223T@ATT.COM
Signature: CARL SIRAN-ATT ENGINEER Date: 6-7-21

ALL CONSTRUCTION SHALL BE DONE IN ACCORDANCE WITH THE LATEST EDITION IN EFFECT ON THE DATE OF PERMIT APPLICATION OF THE FOLLOWING: STANDARD SPECIFICATIONS FOR ROAD AND BRIDGE CONSTRUCTION & SUPPLEMENTAL SPECIFICATIONS AND RECURRING SPECIAL PROVISIONS BY THE ILLINOIS DEPARTMENT OF TRANSPORTATION, ILLINOIS MANUAL ON UNIFORM TRAFFIC CONTROL DEVICES FOR STREETS AND HIGHWAYS, STANDARD SPECIFICATIONS FOR WATER AND SEWER MAIN CONSTRUCTION IN ILLINOIS, AND THE VILLAGE OF HINSDALE SUBDIVISION ORDINANCES (Ord. O2007-73, 11-6-2007) AND ENGINEERING STANDARDS.


Village Use Only

Permit Approved: YES NO


Conditions for Approval/Reasons for Denial: RESTORE ALL DISTURBED AREAS WITHIN 14 DAYS OF COMPLETION. NOTIFY VILLAGE AND AFFECTED RESIDENTS 48 HOURS PRIOR TO START.

Approved By: CARL SIRAN-AT&T OSPE A. Diaz Date: 06/08/21

Hinsdale Permit

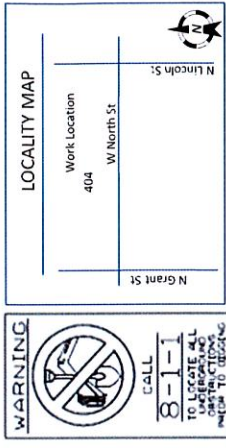

1. Locate all underground obstructions prior to digging. Contact J.U.L.I.E. at 811 48 hrs. in advance of digging
2. Restore all disturbed grounds to original or better condition
3. AT&T contractor to place conduit between 24"-36" deep
4. AT&T contractor to provide all barricades and work area protection

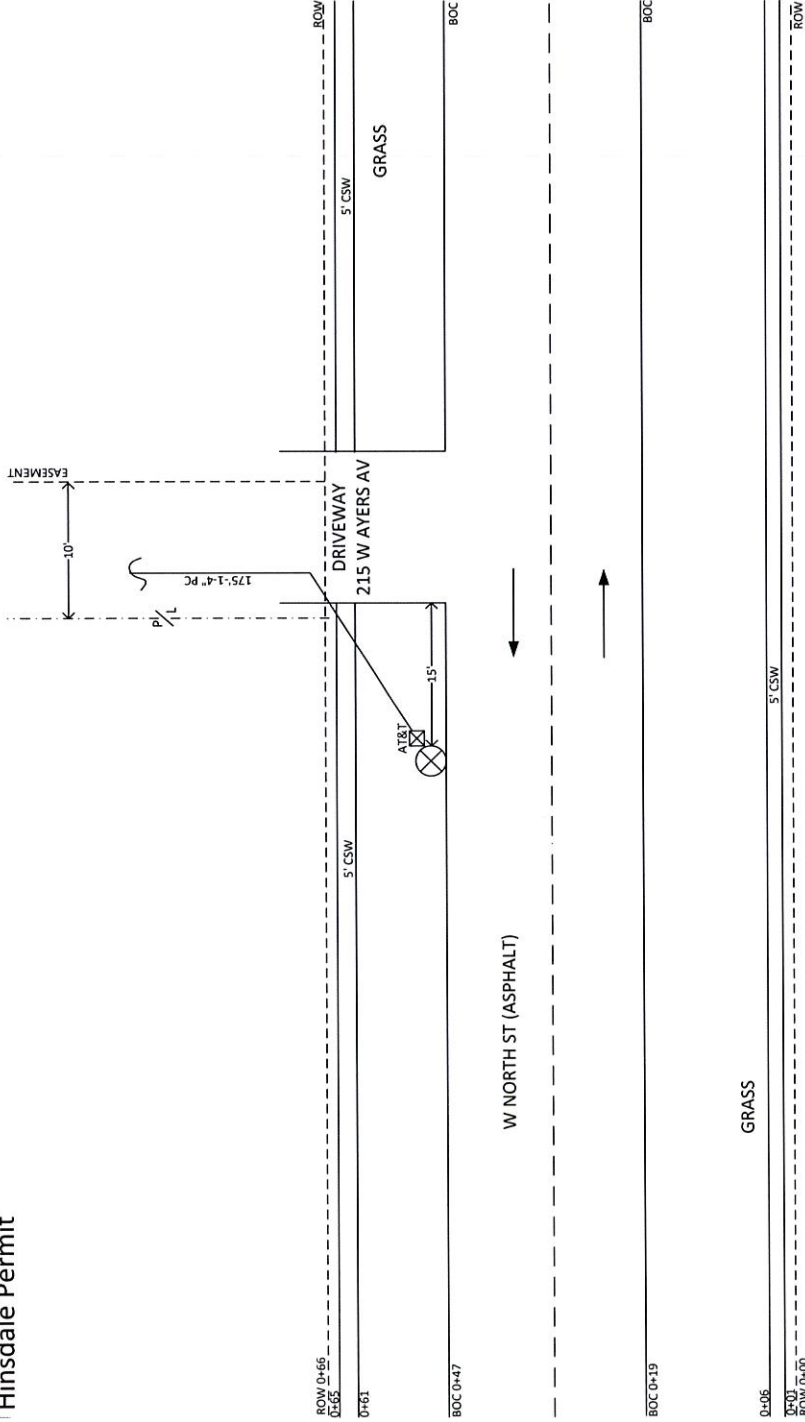

AT&T contractor to dig 4'x4' pit at the base of the pedestal to locate and expose end of existing 4" conduit. Rod conduit to place new fiber cable. Conduit comes up at the base of the pole in the rear of 411 N Grant St.

Area to be restored to original condition.

1000 Commerce DR, Flr 2
Oak, Brook, IL 60523

UT# A0214PM
Engineer: Carl Siran
Tel No 708-897-7562
Quarter: SW Sec 1
Township: Downers Grove
Municipality: Hinsdale
County: Dupage
Wire Center: Hinsdale
Sheet 2 of 2



Hinsdale Permit


WARNING

CALL
8-1-1
FOR ALL
UNDERGROUND
UTILITIES BEFORE
DIGGING

LOCALITY MAP

Work Location 215 W Ayres Av	N Grant St
N Vine St	N Grant St

1. Locate all underground obstructions prior to digging. Contact J.U.L.I.E at 811 48 hrs. in advance of digging
2. Restore all disturbed grounds to original or better condition
3. AT&T contractor to place conduit between 24"-36" deep
4. AT&T contractor to provide all barricades and work area protection

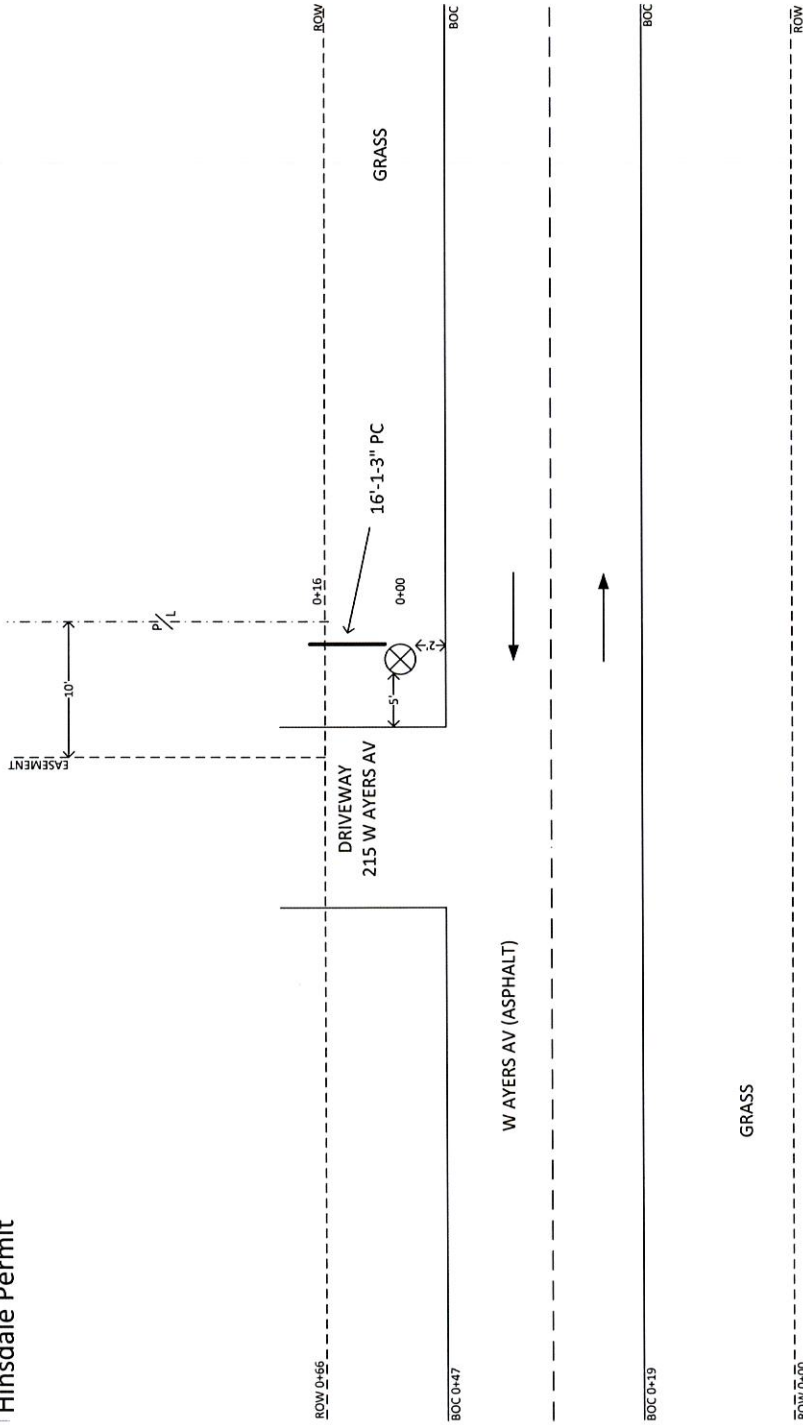

AT&T contractor to directional bore from existing utility pole at 0+00 to edge of right-of-way at 0+16 and install one 3" plastic conduit. Conduit placement will continue in public utility easement to the pole behind 522 N Grant St.

Area to be restored to original condition.

1000 Commerce DR, Fir 2
Oak, Brook, IL 60523

UT# A0214PM
Engineer: Carl Siran
Tel No 708-897-7562
Quarter: SW Sec 1
Township: Downers Grove
Municipality: Hinsdale
County: Dupage
Wire Center: Hinsdale
Sheet 2 of 2

