



Village of Hinsdale
19 E. Chicago Avenue
Hinsdale, IL 60521-3489
(630)789-7000

Village Website: www.villageofhinsdale.org

PUBLIC SERVICES UTILITY PERMIT APPLICATION - Permit Fee of \$100.00

Date of Application: 7-7-21 Permit No: ATT-0024 ^{REV} Permit Expiration Date: 12-31-21

Utility Company Information:

Company Name: AT&T
Address: 255 E Chicago St
City, State, Zip: Elgin, IL 60120
Contact Person: Aylene Lazarte
Phone Number: 630-488-6478
Email Address: al2128@att.com
Cell Number: 630-488-6478
Project/Work Order Number: A021N2X

Contractor Information:

Company Name: Josco Construction Services
Address: 1223 Channahon Rd, Unit B
City, State, Zip: Rockdale, IL 60436
Contact Person: Joe Wirtz
Phone Number: 815-725-1975
Email Address: Joe.W@JoscoCS.com
Cell Number: 815-348-0503

PROJECT LOCATION: 101 N Park Av, 116-146 E Maple St and Southeast Corner of N Park Av & E Walnut St

Description of work covered under this permit: On Print 1 - AT&T contractor to bore and place 39' 1-3" flex pipe from CPAD HH101 to pole P.100, 86' 1-3" flex pipe from pole P.1234 to ped 1 and 110' 1-3" flex pipe from ped 1 to ped 2. On Print 2 - AT&T contractor to bore and place 142' 1-3" pipe from pole P.29950/123B3 to ped 3. On Print 3 - AT&T contractor to bore and place 10' 1-3" flex pipe from Pole P.54228 to MH123. The cost estimate for the scope of work is \$10,000.

Start Date: upon permit approval

Completion Date: 12-31-2021

Site Plan/Details/Specifications (3 sets) included with application?
Currently registered as a Utility Contractor with the Village of Hinsdale?
Engineer Estimate of Cost included with application?

☒ YES ☐ NO
☒ YES ☐ NO
☒ YES ☐ NO

Type of Utility: ☐ ComEd ☐ Nicor ☐ Comcast ☐ Water ☐ Sewer
☒ Communications: ☐ Fiber Optic ☐ Wireless ☐ Other:

Applicant Information:

Print Name: Aylene Lazarte Phone Number: 630-488-6478
Company: AT&T Email Address: al2128@att.com
Signature: Aylene Lazarte Digitally signed by Aylene Lazarte
Date: 2021.07.08 14:54:29 -05'00' Date: 7-8-21

ALL CONSTRUCTION SHALL BE DONE IN ACCORDANCE WITH THE LATEST EDITION IN EFFECT ON THE DATE OF PERMIT APPLICATION OF THE FOLLOWING: STANDARD SPECIFICATIONS FOR ROAD AND BRIDGE CONSTRUCTION & SUPPLEMENTAL SPECIFICATIONS AND RECURRING SPECIAL PROVISIONS BY THE ILLINOIS DEPARTMENT OF TRANSPORTATION, ILLINOIS MANUAL ON UNIFORM TRAFFIC CONTROL DEVICES FOR STREETS AND HIGHWAYS, STANDARD SPECIFICATIONS FOR WATER AND SEWER MAIN CONSTRUCTION IN ILLINOIS, AND THE VILLAGE OF HINSDALE SUBDIVISION ORDINANCES (Ord. 02007-73, 11-6-2007) AND ENGINEERING STANDARDS.

Village Use Only

Permit Approved: ☒ YES ☐ NO

Conditions for Approval/Reasons for Denial: RESTORE ALL DISTURBED AREAS WITHIN 14 DAYS OF COMPLETION. NOTIFY RESIDENTS AND VILLAGE STAFF 48 HOURS PRIOR TO START.

Approved By: Aylene Lazarte J. Adiaz Date: 7-8-21 7/8/21

VICINITY MAP



CONTRACTOR NOTES:

1. LOCATE ALL UNDERGROUND OBSTRUCTIONS PRIOR TO DIGGING. CONTACT J.U.L.I.E. AT 8-1-1
2. RESTORE ALL DISTURBED GROUNDS TO ORIGINAL OR BETTER CONDITION AS SOON AS POSSIBLE OR WITHIN TWO (2) WEEKS AFTER CONSTRUCTION IS COMPLETE.
3. AT&T CONTRACTOR TO PLACE CONDUIT NO LESS THAN 36" DEEP.
4. AT&T CONTRACTOR TO PROVIDE ALL BARRICADES AND WORK AREA PROTECTION.
5. AT&T CONTRACTOR IS REQUIRED TO KEEP ALL ROADWAY PAVEMENT, CURBS, GUTTERS AND STORM WATER COLLECTORS FREE OF MUD AND OTHER DEBRIS AT ALL TIMES DURING CONSTRUCTION.
6. ALL PROPOSED WORK IS IN EXISTING PUBLIC RIGHT OF WAY AND/OR UTILITY EASEMENT.
7. TUNNEL ALL TREES PER BUREAU OF FORESTRY GUIDELINES.


CALL BEFORE YOU DIG

811


1-800-632-4949

AT&T PROJECT # A021N2X
ENGINEER: AYLENE LAZARTE
TEL # 708-203-9281
MUNICIPALITY: HINSDALE
TOWNSHIP: HINSDALE
COUNTY: DUPAGE
PRINT : 1 OF 3

SCALE 1" = 30'

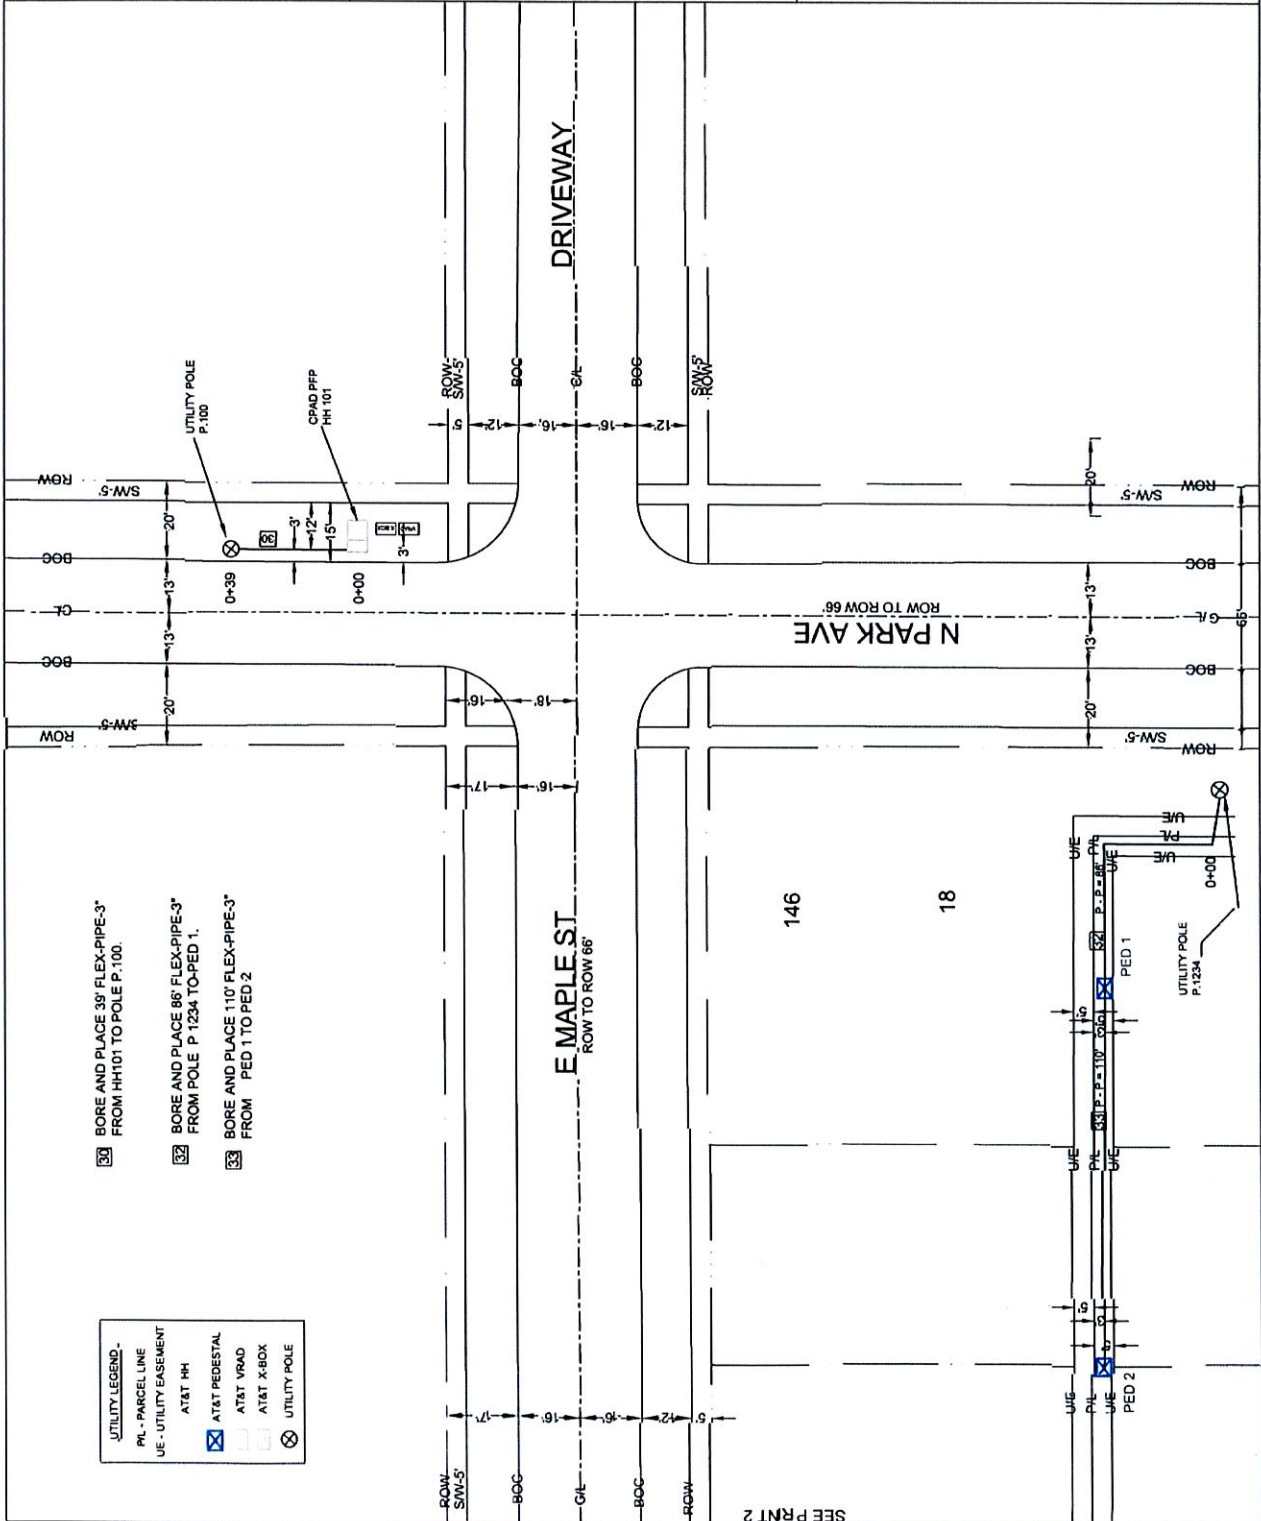

- 32 BORE AND PLACE 36" FLEX-PIPE-3" FROM HH101 TO POLE P.100.
- 32 BORE AND PLACE 86" FLEX-PIPE-3" FROM POLE P.1234 TO PED 1.
- 33 BORE AND PLACE 110" FLEX-PIPE-3" FROM PED 1 TO PED 2

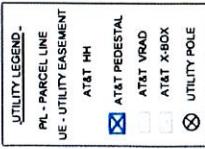

SEE PRINT 2

VICINITY MAP



CONTRACTOR NOTES:

1. LOCATE ALL UNDERGROUND OBSTRUCTIONS PRIOR TO DIGGING. CONTACT J.U.L.I.E AT 8-1-1
2. RESTORE ALL DISTURBED GROUNDS TO ORIGINAL OR BETTER CONDITION AS SOON AS POSSIBLE OR WITHIN TWO (2) WEEKS AFTER CONSTRUCTION IS COMPLETE.
3. AT&T CONTRACTOR TO PLACE CONDUIT NO LESS THAN 36" DEEP.
4. AT&T CONTRACTOR TO PROVIDE ALL BARRICADES AND WORK AREA PROTECTION.
5. AT&T CONTRACTOR IS REQUIRED TO KEEP ALL ROADWAY PAVEMENT, CURBS, GUTTERS AND STORM WATER COLLECTORS FREE OF MUD AND OTHER DEBRIS AT ALL TIMES DURING CONSTRUCTION.
6. ALL PROPOSED WORK IS IN EXISTING PUBLIC RIGHT OF WAY AND/OR UTILITY EASEMENT.
7. TUNNEL ALL TREES PER BUREAU OF FORESTRY GUIDELINES.

CALL BEFORE YOU DIG

811

1-800-632-4949

AT&T PROJECT # A021N2X
ENGINEER: AYLENE LAZARTE
TEL # 708-203-9281
MUNICIPALITY: HINSDALE
TOWNSHIP: HINSDALE
WIRE CENTER: HINSDALE
COUNTY: DUPAGE
PRINT : 2 OF 3

SCALE 1" = 30'



- 35 BORE AND PLACE 50' FLEX-PIPE-3" FROM POLE P29550 TO PED 5.
- 36 BORE AND PLACE 130' FLEX-PIPE-3" FROM PED 5 TO PED 4.
- 37 BORE AND PLACE 147' FLEX-PIPE-3" FROM PED 4 TO PED 3.

