

Village of Hinsdale
19 E. Chicago Avenue
Hinsdale, IL 60521-3489
(630)789-7000

Village Website: www.villageofhinsdale.org

PUBLIC SERVICES UTILITY PERMIT APPLICATION - Permit Fee of \$100.00

Date of Application: 7/20/2021 Permit No: ATT-0026 Permit Expiration Date: 12/31/21

Utility Company Information:

Company Name: AT&T
Address: 2427 Union St
City, State, Zip: Blue Island, IL 60406
Contact Person: Robert Murray
Phone Number: 708 972 9336
Email Address: RX3217@att.com
Cell Number: 708 972 9336
Project/Work Order Number: A021SJP

Contractor Information:

Company Name: Josco Construction Services, Inc.
Address: 2551 W. Division Street Suite 102
City, State, Zip: Joliet, IL 60435
Contact Person: Joseph Wirtz
Phone Number: 815.725.1975 office
Email Address: www.JoscoCS.com
Cell Number: 815.348.0503 cell

PROJECT LOCATION: 708 N Oak St

Description of work covered under this permit: Bore and place 255' of 3" PC from Pole 611 to Pole 583. See drawing part 1.
Bore and place 138' of 3" PC from Pole 53631 to Pole 53631/568. See drawing part 2.

Start Date: 8/1/2021

Completion Date: 12/31/2012

Site Plan/Details/Specifications (3 sets) included with application?
Currently registered as a Utility Contractor with the Village of Hinsdale?
Engineer Estimate of Cost included with application?

☒ YES ☐ NO
☒ YES ☐ NO
☒ YES ☐ NO

Type of Utility: ☐ ComEd ☐ Nicor ☐ Comcast ☐ Water ☐ Sewer
☒ Communications: ☐ Fiber Optic ☐ Wireless ☐ Other: _____

Applicant Information:

Print Name: Robert Murray Phone Number: 708 972 9336
Company: AT&T Email Address: RX3217@ATT.COM
Signature: Robert Murray Digitally signed by Robert Murray
Date: 2021.07.20 09:48:46 -0500 Date: 7/20/21

ALL CONSTRUCTION SHALL BE DONE IN ACCORDANCE WITH THE LATEST EDITION IN EFFECT ON THE DATE OF PERMIT APPLICATION OF THE FOLLOWING: STANDARD SPECIFICATIONS FOR ROAD AND BRIDGE CONSTRUCTION & SUPPLEMENTAL SPECIFICATIONS AND RECURRING SPECIAL PROVISIONS BY THE ILLINOIS DEPARTMENT OF TRANSPORTATION, ILLINOIS MANUAL ON UNIFORM TRAFFIC CONTROL DEVICES FOR STREETS AND HIGHWAYS, STANDARD SPECIFICATIONS FOR WATER AND SEWER MAIN CONSTRUCTION IN ILLINOIS, AND THE VILLAGE OF HINSDALE SUBDIVISION ORDINANCES (Ord. 02007-73, 11-6-2007) AND ENGINEERING STANDARDS.

Village Use Only

Permit Approved: ☒ YES ☐ NO

Conditions for Approval/Reasons for Denial: RESTORE ALL DISTURBED AREAS WITHIN 14 DAYS OF COMPLETION. NOTIFY RESIDENTS AND VILLAGE STAFF 48 HOURS PRIOR TO START.

Approved By: Robert Murray A. DIAZ Date: 7/20/21 7/26/21

REVISION 9/01/21 AGT



Service Address: XXXXXXX

=== SEE ATTACHED SKETCH ===

Permit Type: MUNICIPAL

Quarter: XX Section: 1

Project #: A021SJP

Municipal: HRVYLHA

County: DUPAGE

Engineer: MURRAY, ROBERT

Township: Hinsdale

Telephone Number: 7089729336

Wire Center: Hinsdale

○ AT&T Illinois POLE

□ MANHOLE

▨ OPEN CUT

⊠ EXIST SPLICE CLOSURE

X ELEC POLE

---B--- EXIST BUR CA

⌈⌋ AUGER

⊠ PROP SPLICE CLOSURE

⊗ JOINT POLE

⊕ PROP BUR CA

> --- < CULVERT

□ SPLICE PIT

⊖ PROP CONDUIT

→ < ANCHOR & GUY


AT&T Illinois Requests permission to perform the following work:

SCOPE OF WORK:

- 1) AT&T CONTRACTOR TO BORE AND PLACE 255' FLEX-PIPE-2" FROM POLE P.611 TO POLE 583.
- 2) AT&T CONTRACTOR TO BORE AND PLACE 138' FLEX-PIPE-2" FROM POLE P 53631 TO POLE 53631/568.

Signed: AT&T Illinois
Name: ROBERT MURRAY
Title: MGR OSP PLNG & ENGRG DESIGN
Date: 06/30/21

Approved: A. Diaz
Title: Assistant Village Eng.
Date: 9/01/21
REVISION

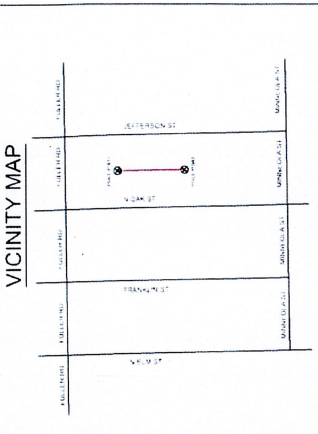


CONTRACTOR NOTES:

1. LOCATE ALL UNDERGROUND OBSTRUCTIONS PRIOR TO DIGGING. CONTACT JULIE AT 8-1-1 TWO BUSINESS DAYS IN ADVANCE TO DIGGING.
2. RESTORE ALL DISTURBED GROUNDS TO ORIGINAL
3. AT&T CONTRACTOR TO PLACE CONDUIT NO LESS THAN 36" DEEP
4. AT&T CONTRACTOR TO PROVIDE ALL BARRICADES
5. AND WORK AREA PROTECTION.
6. AT&T CONTRACTOR IS REQUIRED TO KEEP ALL ROADWAY PAVEMENT, CURBS, GUTTERS AND STORM WATER COLLECTORS FREE OF MUD AND OTHER DEBRIS AT ALL TIMES DURING CONSTRUCTION
7. TUNNEL ALL TREES PER BUREAU OF FORESTRY GUIDELINES

CALL BEFORE YOU DIG
811
 1-800-632-4949

AT&T PROJECT # A021SJP
 ENGINEER: MURRAY, ROBERT M
 TEL # 7089729336
 MUNICIPALITY: HINDLIHI
 TOWNSHIP: Hinsdale
 WIRE CENTER: Hinsdale
 COUNTY: DUPAGE
 PRINT: 1 OF 2


SCALE 1" = 30'

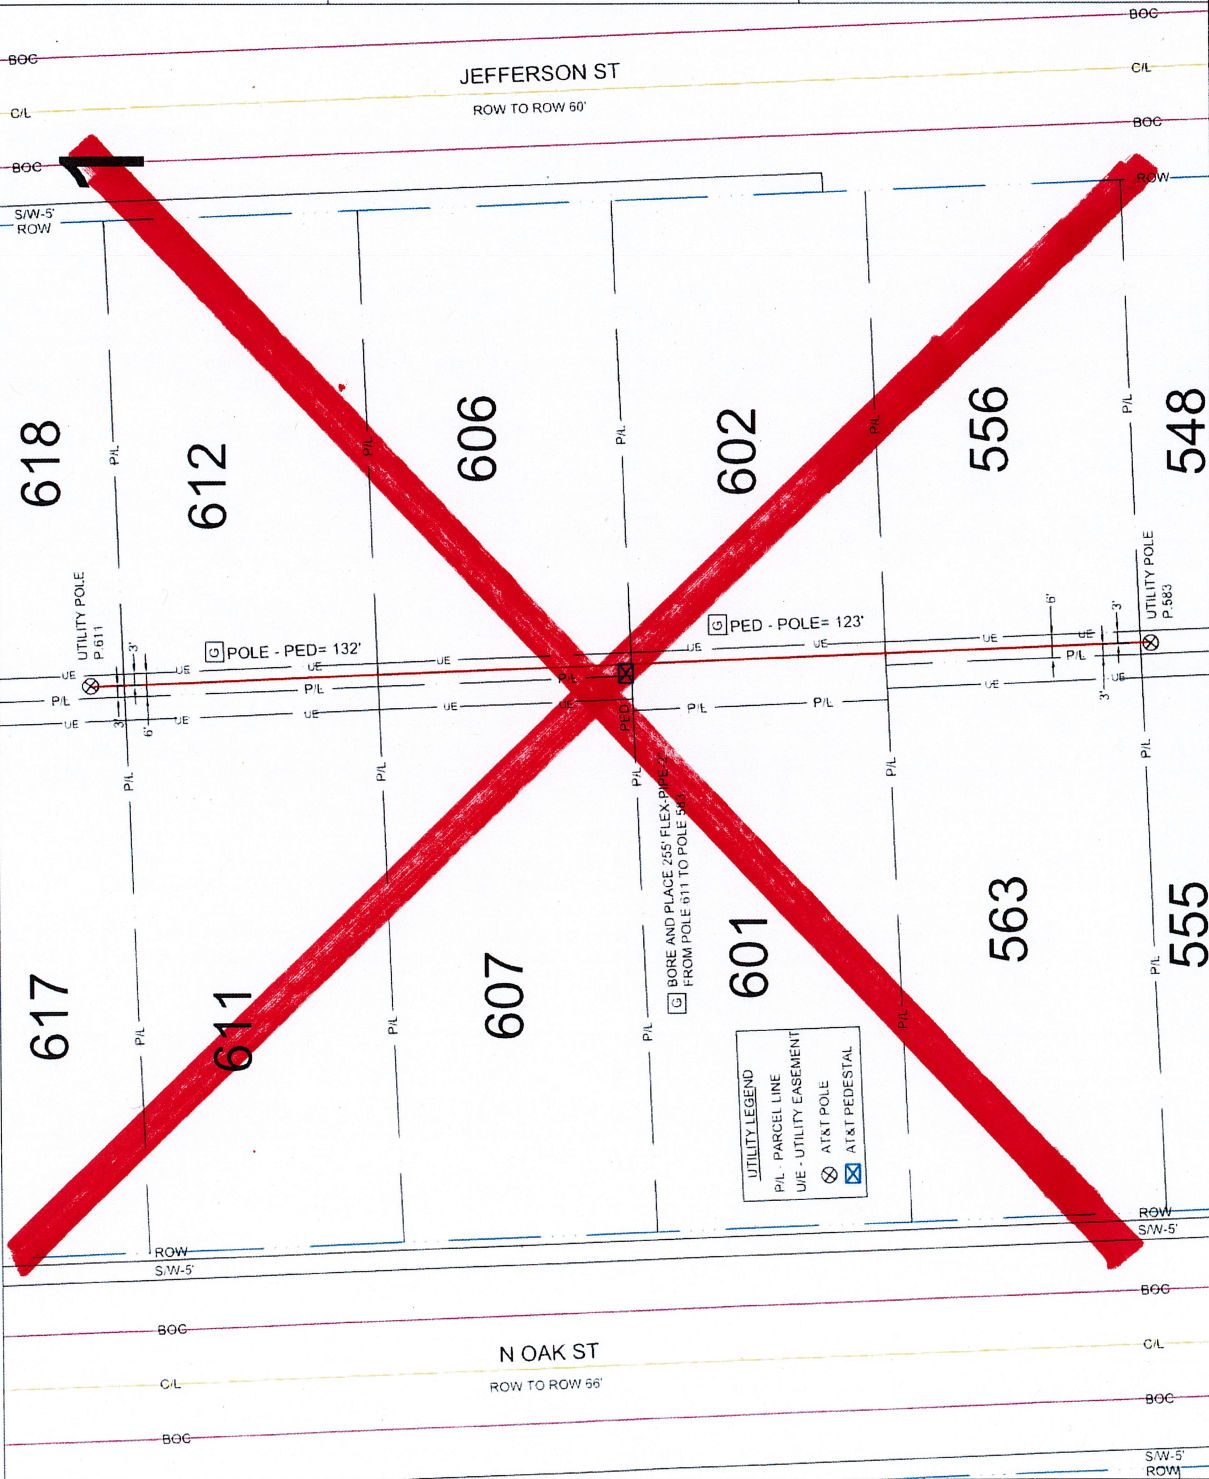

REVISION
9/01/21
AD

Revision 9/1/21 AD

Jefferson

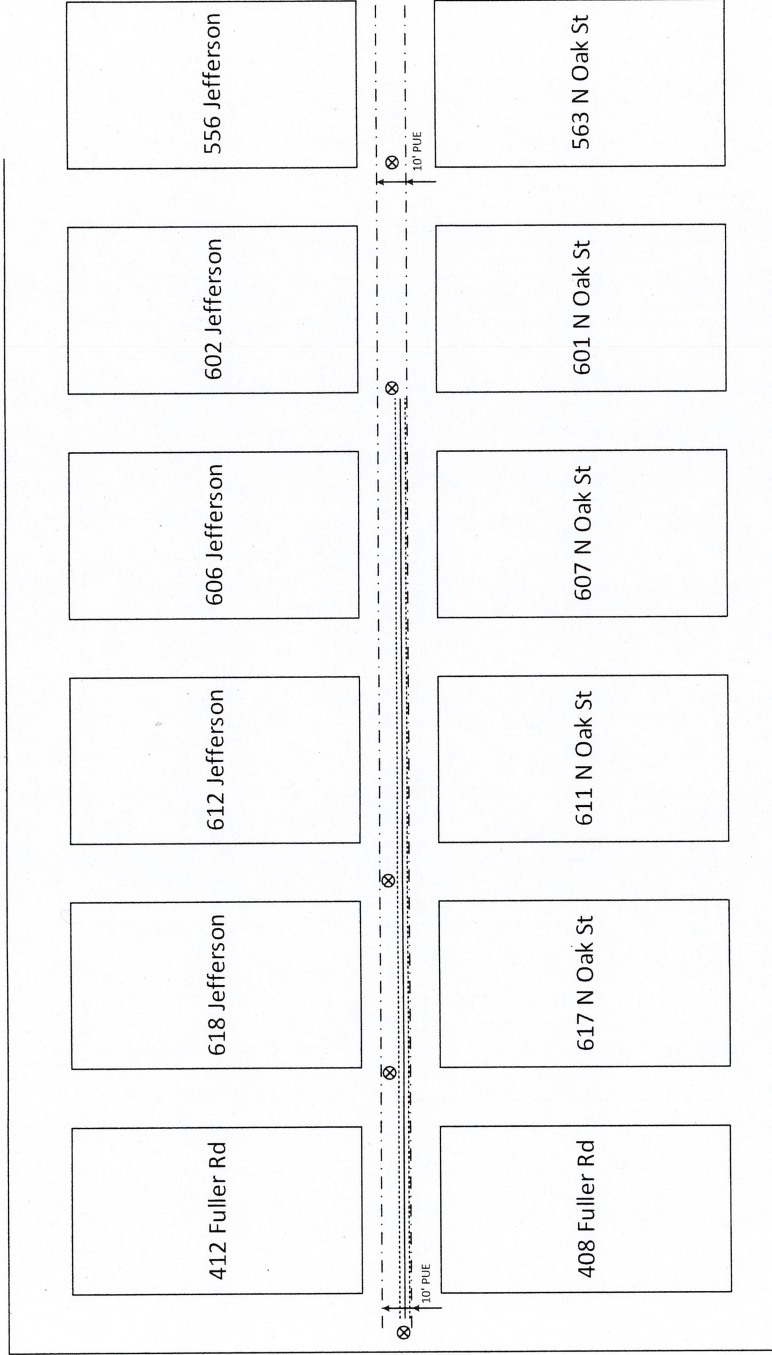

Fuller Rd

Work Summary:
 revise the permit for the bore located between 617 and 555 N Oak St. Due to the number of obstructions and resident concerns for the need to bringing back boring equipment into backyards


start bore in the ROW between 408 Fuller Rd and 412 Fuller Rd going south
 To the pole located at the R 601 N Oak St
 292' Bore and Place (1) 3: conduit

N Oak st




Robert Murray
 2427 Union St.
 Blue Island IL, 60406
 (708) 972-9336

Municipality: Hinsdale
 Township: Downers Grove
 County: Dupage
 1/4 Section: NE of 1
 408 Fuller Rd
 UT: A021SPP

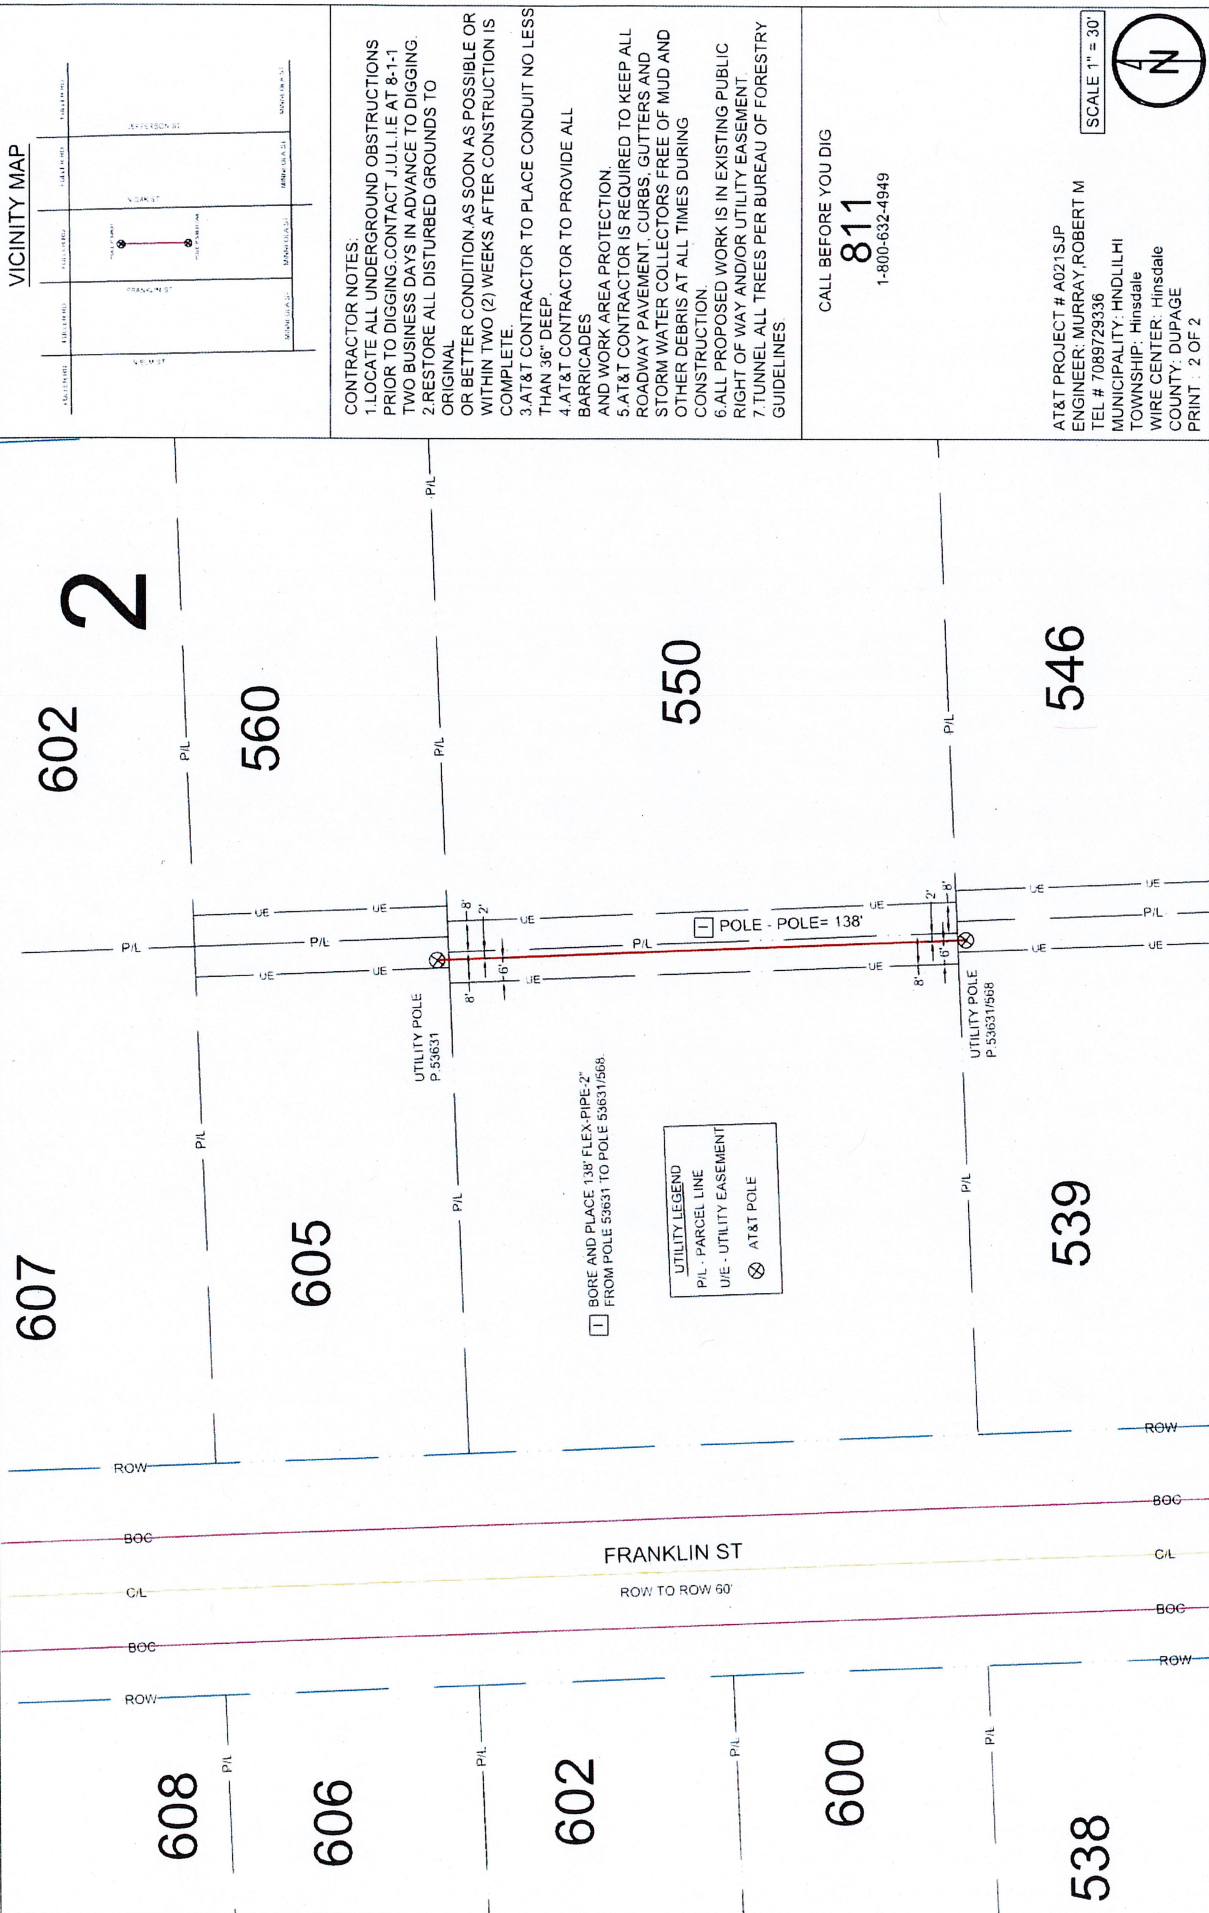

VICINITY MAP

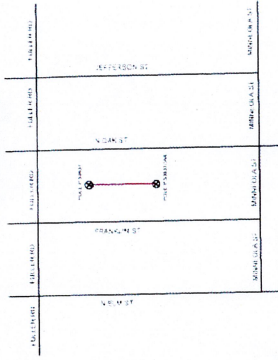

CONTRACTOR NOTES

1. LOCATE ALL UNDERGROUND OBSTRUCTIONS PRIOR TO DIGGING. CONTACT J.U.L.I.E. AT 8-1-1 TWO BUSINESS DAYS IN ADVANCE TO DIGGING.
2. RESTORE ALL DISTURBED GROUNDS TO ORIGINAL OR BETTER CONDITION AS SOON AS POSSIBLE OR WITHIN TWO (2) WEEKS AFTER CONSTRUCTION IS COMPLETE.
3. AT&T CONTRACTOR TO PLACE CONDUIT NO LESS THAN 36" DEEP.
4. AT&T CONTRACTOR TO PROVIDE ALL BARRICADES AND WORK AREA PROTECTION.
5. AT&T CONTRACTOR IS REQUIRED TO KEEP ALL ROADWAY PAVEMENT, CURBS, GUTTERS AND STORM WATER COLLECTORS FREE OF MUD AND OTHER DEBRIS AT ALL TIMES DURING CONSTRUCTION.
6. ALL PROPOSED WORK IS IN EXISTING PUBLIC RIGHT OF WAY AND/OR UTILITY EASEMENT.
7. TUNNEL ALL TREES PER BUREAU OF FORESTRY GUIDELINES.

CALL BEFORE YOU DIG

811
1-800-632-4949

AT&T PROJECT # A021SJP
ENGINEER: MURRAY ROBERT M
TEL # 7089729336
MUNICIPALITY: HINDLILHI
TOWNSHIP: Hinsdale
WIRE CENTER: Hinsdale
COUNTY: DUPAGE
PRINT : 2 OF 2

SCALE 1" = 30'

