



Village of Hinsdale
19 E. Chicago Avenue
Hinsdale, IL 60521-3489
(630)789-7000

Village Website: www.villageofhinsdale.org

PUBLIC SERVICES UTILITY PERMIT APPLICATION

Date of Application: 2/4/22 Permit No: ATT-0040 Permit Expiration Date: 10-31-22

Utility Company Information:

Company Name: AT&T
Address: 1000 Commerce Dr
City, State, Zip: Oak Brook, IL, 60523
Contact Person: Brian Tazelaar
Phone Number: 630.418.9001
Email Address: bt1812@att.com
Cell Number: 630.418.9001
Project/Work Order Number: A0275ZT and A027CM9

Contractor Information:

Company Name: JOSCO
Address: 2551 Division St unit 102
City, State, Zip: Joliet, IL 60435
Contact Person: Chris Nurczyk - Project Manager
Phone Number: 815.725.1975
Email Address: info@josco.com
Cell Number: 815.725.1975

PROJECT LOCATION: AT&T fiber overbuild from Jackson to Clay south of Hinsdale Ave

Description of work covered under this permit: Directional boring the north side of 4th St. from Clay to Jackson and placing 3" PC with bore pits between streets where aerial cables will branch north and south. A proposed cabinet to be placed in the north ROW of 2nd St appr. 120' west of Madison will feed the proposed fiber cable for residential service

Start Date: April 2022

Completion Date: 06/30/22

Site Plan/Details/Specifications (3 sets) included with application? ☒ YES ☐ NO
Certificate of Insurance included with application? ☒ YES ☐ NO

Type of Utility: ☐ ComEd ☐ Nicor ☐ Comcast ☐ Water ☐ Sewer
☐ Communications: ☒ Fiber Optic ☐ Wireless ☐ Other: _____

Applicant Information:

Print Name: Brian Tazelaar Phone Number: 630.418.9001
Company: AT&T Email Address: bt1812@att.com
Signature: Brian Tazelaar Digitally signed by Brian Tazelaar
Date: 2022.02.03 15:52:08 -06'00' Date: 02/04/2022

ALL CONSTRUCTION SHALL BE DONE IN ACCORDANCE WITH THE LATEST EDITION IN EFFECT ON THE DATE OF PERMIT APPLICATION OF THE FOLLOWING: STANDARD SPECIFICATIONS FOR ROAD AND BRIDGE CONSTRUCTION & SUPPLEMENTAL SPECIFICATIONS AND RECURRING SPECIAL PROVISIONS BY THE ILLINOIS DEPARTMENT OF TRANSPORTATION, ILLINOIS MANUAL ON UNIFORM TRAFFIC CONTROL DEVICES FOR STREETS AND HIGHWAYS, STANDARD SPECIFICATIONS FOR WATER AND SEWER MAIN CONSTRUCTION IN ILLINOIS, AND THE VILLAGE OF HINSDALE SUBDIVISION ORDINANCE AND ENGINEERING STANDARDS.

Village Use Only

Permit Approved: ☒ YES ☐ NO

Conditions for Approval/Reasons for Denial: RESTORE ALL DISTURBED AREAS WITHIN 14 DAYS OF COMPLETION. NOTIFY LOCAL RESIDENTS 48 HOURS PRIOR TO START.


Approved By: [Signature] Date: 02-10-22

AT&T Serving Area
PSA 3104PE

— Proposed 2022 Fiber

New fibers placed will be for
residential service along existing
aerial cable path

Place new proposed 53"X53"X36"
CPAD with proposed cabinet
measuring 47"X48"X20"

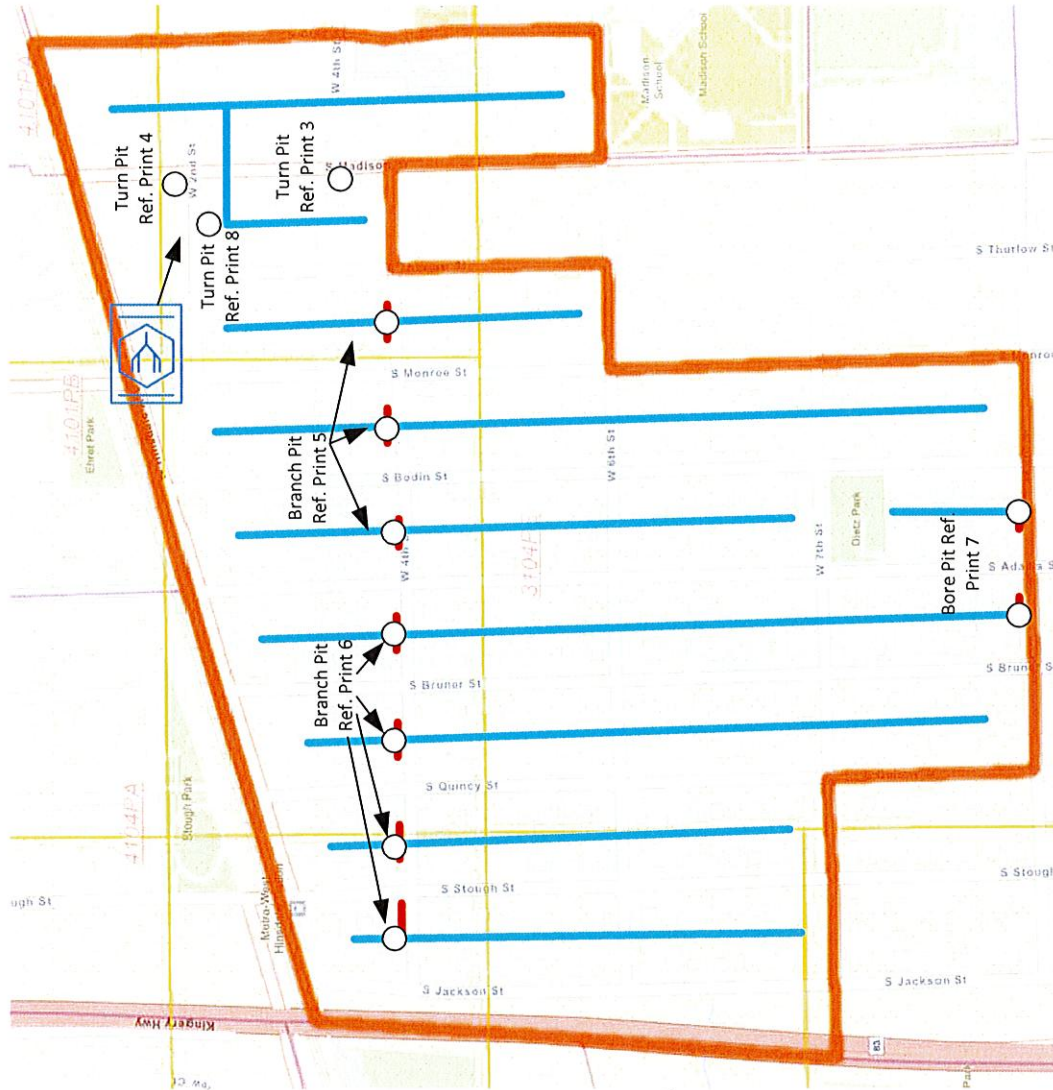

PERMIT PRINT


1

BORE AND PLACE 1-2" DUCT - 1442'
EXIST. HH #306 TO NEW 864 CPAD

GENERAL CONSTRUCTION NOTES:


1. LOCATE ALL UNDERGROUND OBSTRUCTIONS PRIOR TO DIGGING
CONTACT J.U.L.I.E. AT 8-1-1 TWO BUSINESS DAYS IN ADVANCE TO DIGGING
 2. RESTORE ALL DISTURBED GROUNDS TO ORIGINAL OR BETTER CONDITION
AS SOON AS POSSIBLE OR WITHIN TWO (2) WEEKS AFTER CONSTRUCTION IS COMPLETE.
 3. AT&T CONTRACTOR TO PLACE CONDUIT NO LESS THAN 24" DEEP.
 4. AT&T CONTRACTOR TO PROVIDE ALL BARRICADES AND WORK AREA PROTECTION.
 5. AT&T CONTRACTOR IS REQUIRED TO KEEP ALL ROADWAY PAVEMENT, CURBS,
GUTTERS AND STORM WATER COLLECTORS FREE OF MUD AND OTHER DEBRIS AT
ALL TIMES DURING CONSTRUCTION.
 6. ALL PROPOSED WORK IS IN EXISTING PUBLIC RIGHT OF WAY AND/OR UTILITY EASEMENT.
 7. TUNNEL ALL TREES PER BUREAU OF FORESTRY GUIDELINES.
- CAUTION: VOLTAGE RANGES FROM 301V TO 15KV

- THIS PROJECT REQUIRES COORDINATION WITH UT: NA

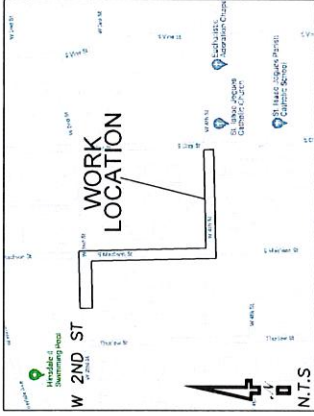

VICINITY MAP

SEE MATCHLINE A-A ON DRAWING 3/5

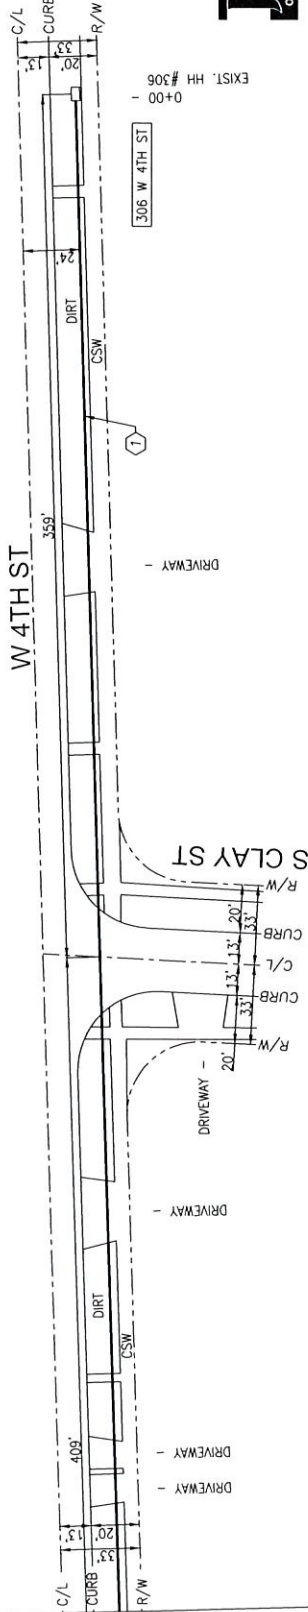

SCALE-N.T.S.

AT&T PROJECT: A0275ZT

ENGINEER: VIKKI THOMAS

TEL # 847-770-5447

QUARTER SECTION: NE-11 / NW-12

MUNICIPALITY: HINSDALE

TOWNSHIP: DOWNERS GROVE

WIRE CENTER: HINSDALE

COUNTY OF: DUPAGE

DWG 2 OF 6 REV. NO.

PREPARED BY: G. JOSHI

CHC CONSULTING

1845 W. Orangewood Ave., Suite 300

Orange, CA 92668

(949) 250-0004 / FAX (949) 250-0006

EXCAVATION DATA
BORE LENGTH
1442 FT.



PERMIT PRINT

1

BORE AND PLACE 1-2" DUCT - 1442' EXIST. HH #306 TO NEW 864 CPAD

GENERAL CONSTRUCTION NOTES:

SEE DWG 2 OF 5

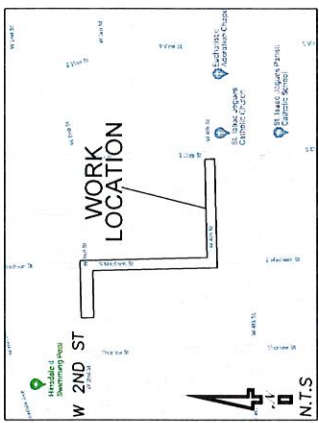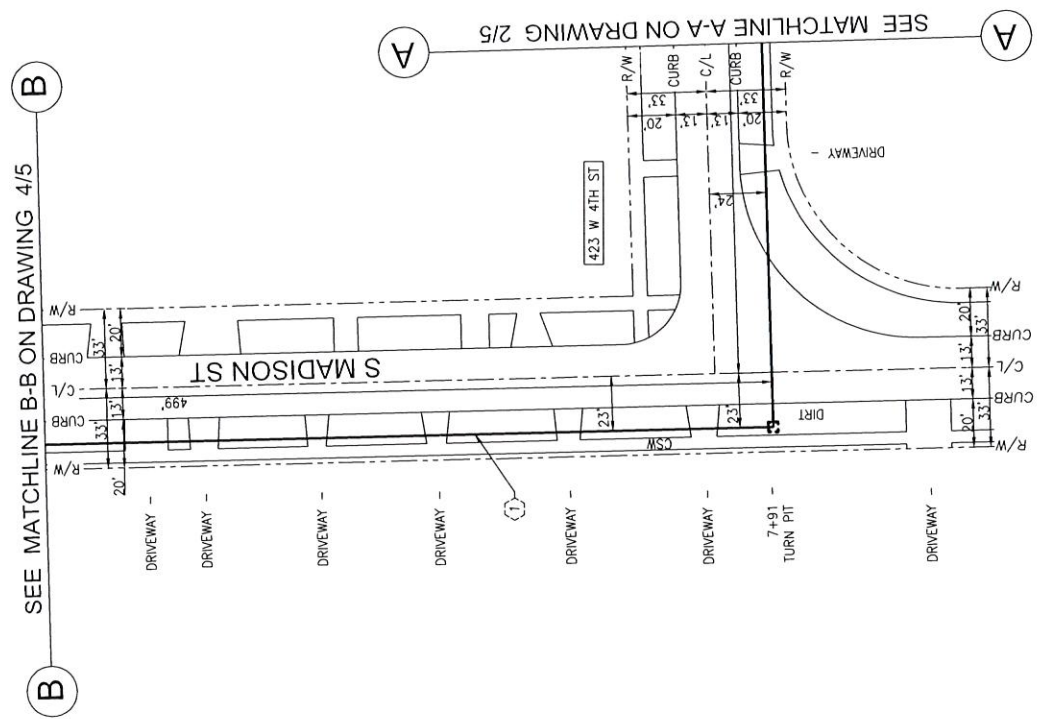

VICINITY MAP



SCALE - N.T.S.

AT&T PROJECT: A0275ZT

ENGINEER: VIKKI THOMAS

TEL # 847-770-5447

QUARTER SECTION: NE-11 / NW-12

MUNICIPALITY: HINSDALE

TOWNSHIP: DOWNERS GROVE

WIRE CENTER: HINSDALE

COUNTY OF: DUPAGE

DWG 3 OF 6 REV. NO. _____

PREPARED BY: G. JOSHI

CHC CONSULTING

1845 W. Orangewood Ave., Suite 300

Orange, CA 92668

(949) 250-0004 / FAX (949) 250-0006

EXCAVATION DATA	
DIRT	BORE LENGTH
TURN PIT	
4"x4"=16 SQ FT	

PERMIT PRINT


- 1

BORE AND PLACE 1-2" DUCT - 1442'
- 2

EXIST. HH #306 TO NEW 864 CPAD
- 3

PL. NEW 53"X53"X36"
- 4

FOR 864 CPAD PFP

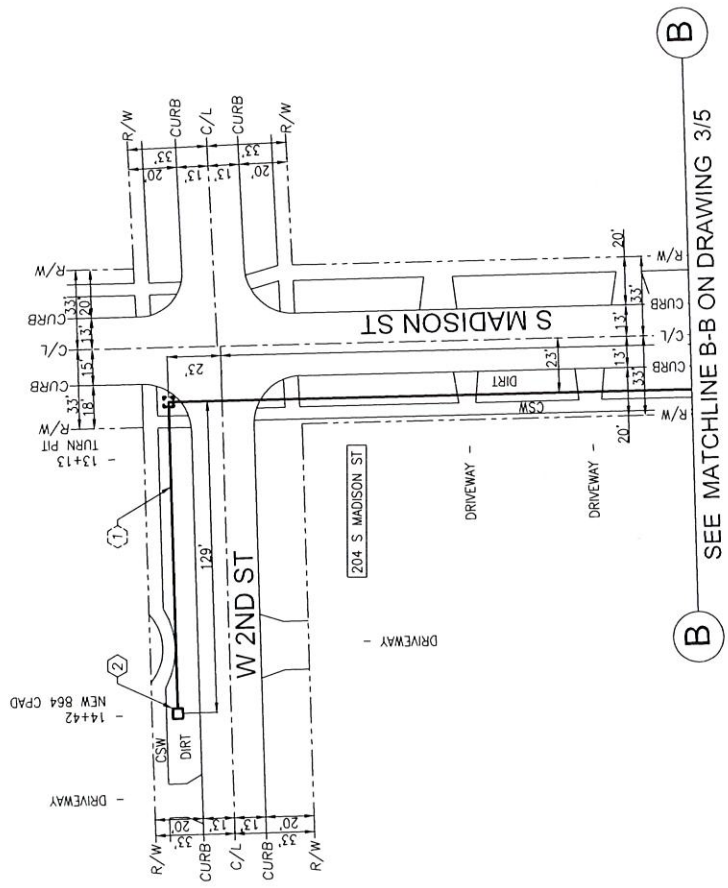

B

SEE MATCHLINE B-B ON DRAWING 3/5

B

GENERAL CONSTRUCTION NOTES:

SEE DWG 2 OF 5

EXCAVATION DATA	
DIRT	BORE LENGTH
TURN PIT	
4"X4=16 SQ FT	

PREPARED BY: G. JOSHI



CHC CONSULTING

1845 W. Orangewood Ave., Suite 300

Orange, CA 92668

(949) 250-0004 / FAX (949) 250-0006

AT&T PROJECT: A0275ZT

ENGINEER: VIKKI THOMAS

TEL # 847-770-5447

QUARTER SECTION: NE-11 / NW-12


MUNICIPALITY: HINSDALE

TOWNSHIP: DOWNERS GROVE

WIRE CENTER: HINSDALE

COUNTY OF: DUPAGE

DWG 4 OF 6 REV. NO. _____

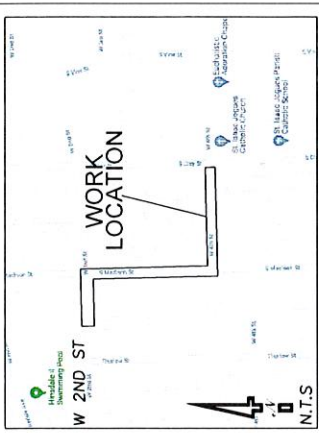

VICINITY MAP




CONTRACTOR PRINT


- (24) BORE AND PLACE 1-3" FLEX PIPE - 313'
- (25) BORE AND PLACE 1-3" FLEX PIPE - 987'
- (26) BORE AND PLACE 1-3" FLEX PIPE - 315'
- (27) BORE AND PLACE 1-3" FLEX PIPE - 325'
- (28) BORE AND PLACE 1-3" FLEX PIPE - 631'

GENERAL CONSTRUCTION NOTES:

1. LOCATE ALL UNDERGROUND OBSTRUCTIONS PRIOR TO DIGGING
CONTACT J.U.L.I.E. AT 8-1-1 TWO BUSINESS DAYS IN ADVANCE TO DIGGING
 2. RESTORE ALL DISTURBED GROUNDS TO ORIGINAL OR BETTER CONDITION
AS SOON AS POSSIBLE OR WITHIN TWO (2) WEEKS AFTER CONSTRUCTION IS COMPLETE.
 3. AT&T CONTRACTOR TO PLACE CONDUIT NO LESS THAN 24" DEEP.
 4. AT&T CONTRACTOR TO PROVIDE ALL BARRICADES AND WORK AREA PROTECTION.
 5. AT&T CONTRACTOR IS REQUIRED TO KEEP ALL ROADWAY PAVEMENT, CURBS,
GUTTERS AND STORM WATER COLLECTORS FREE OF MUD AND OTHER DEBRIS AT
ALL TIMES DURING CONSTRUCTION.
 6. ALL PROPOSED WORK IS IN EXISTING PUBLIC RIGHT OF WAY AND/OR UTILITY EASEMENT.
 7. TUNNEL ALL TREES PER BUREAU OF FORESTRY GUIDELINES.
- CAUTION: VOLTAGE RANGES FROM 301V TO 15KV
 - THIS PROJECT REQUIRES COORDINATION WITH UT: NA

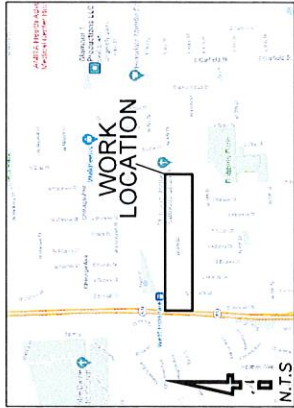

VICINITY MAP

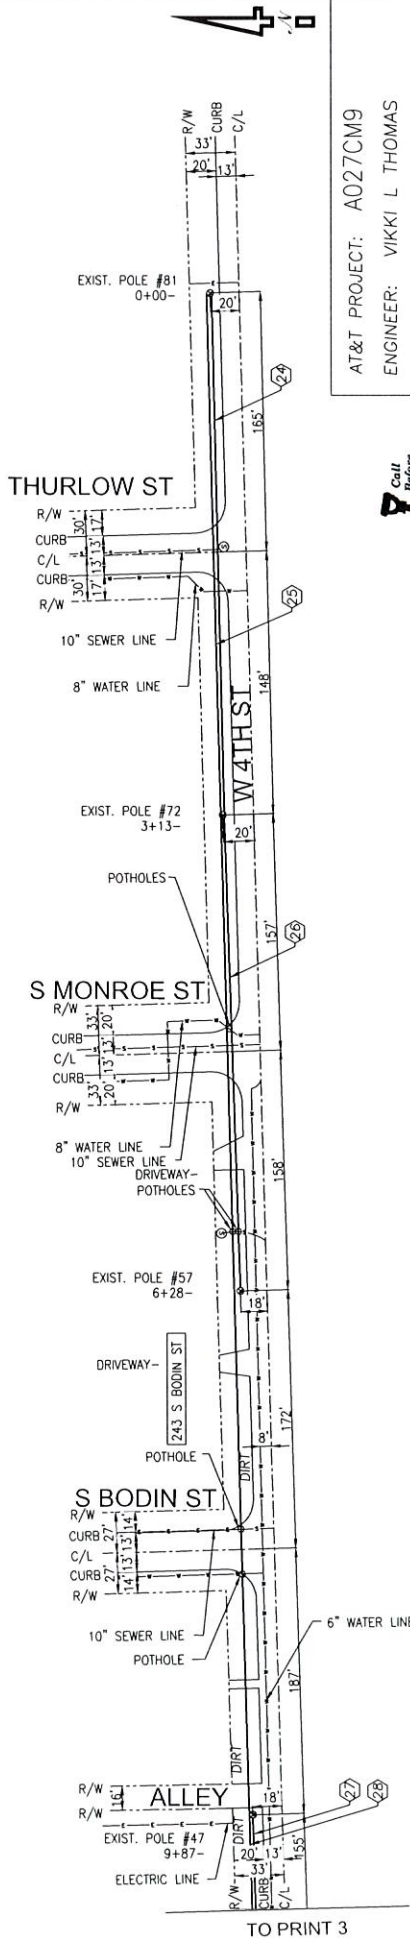


TO PRINT 3

AT&T PROJECT: A027CM9
 ENGINEER: VIKKI L THOMAS
 TEL # 847-770-5447
 QUARTER SECTION: NE-11
 MUNICIPALITY: HINSDALE
 TOWNSHIP: DOWNERS GROVE
 WIRE CENTER: HINSDALE
 COUNTY OF: DUPAGE
 DWG 2 OF 5 REV. NO.



PREPARED BY: R. SHARMA
 CHC CONSULTING
 1845 W. Orangewood Ave., Suite 300
 Orange, CA 92669
 (949) 230-0004 / FAX (949) 250-0006

EXCAVATION DATA			
ASPHALT	DIRT	CONCRETE	BORE LENGTH
			1618 FT.

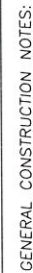

ISSUE	DATE
1	1/1/2020
2	1/1/2020
1	12/23/21
---	----------

CONTRACTOR PRINT

1. LOCATE ALL UNDERGROUND OBSTRUCTIONS PRIOR TO DIGGING
CONTACT J.U.L.I.E. AT 8-1-1 TWO BUSINESS DAYS IN ADVANCE TO DIGGING
2. RESTORE ALL DISTURBED GROUNDS TO ORIGINAL OR BETTER CONDITION
AS SOON AS POSSIBLE OR WITHIN TWO (2) WEEKS AFTER CONSTRUCTION IS COMPLETE.
3. AT&T CONTRACTOR TO PLACE CONDUIT NO LESS THAN 24" DEEP.
4. AT&T CONTRACTOR TO PROVIDE ALL BARRICADES AND WORK AREA PROTECTION.
5. AT&T CONTRACTOR IS REQUIRED TO KEEP ALL ROADWAY PAVEMENT, CURBS,
GUTTERS AND STORM WATER COLLECTORS FREE OF MUD AND OTHER DEBRIS AT
ALL TIMES DURING CONSTRUCTION.
6. ALL PROPOSED WORK IS IN EXISTING PUBLIC RIGHT OF WAY AND/OR UTILITY EASEMENT.
7. TUNNEL ALL TREES PER BUREAU OF FORESTRY GUIDELINES.

- CAUTION: VOLTAGE RANGES FROM 301V TO 15KV

- THIS PROJECT REQUIRES COORDINATION WITH UT:	NA
---	----

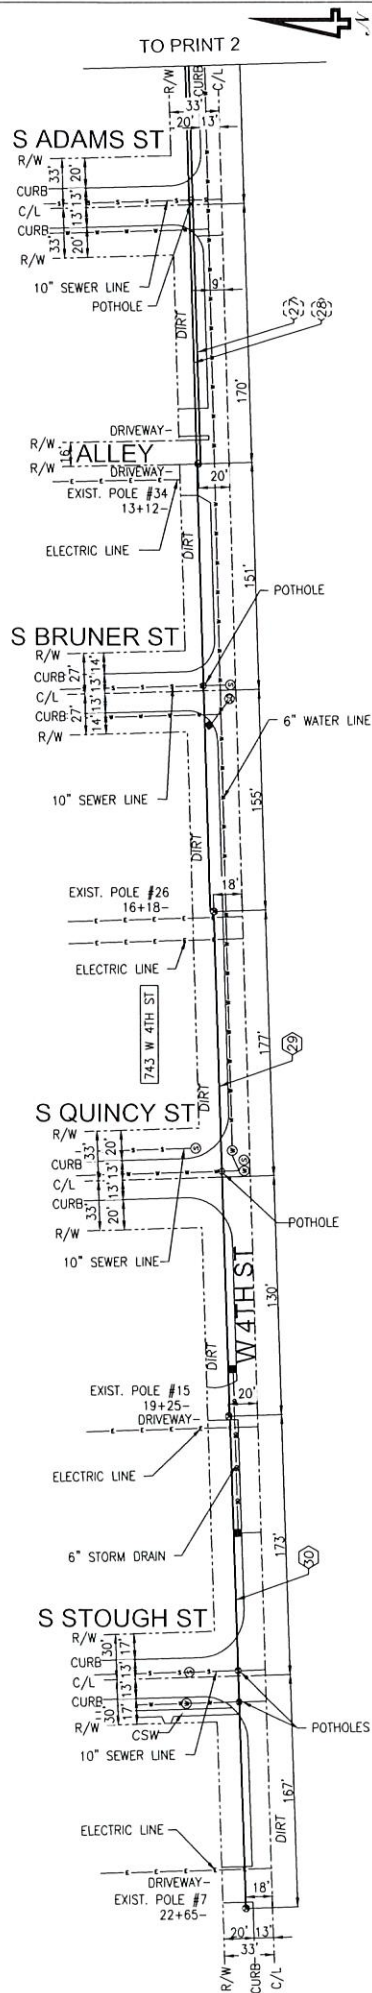

AT&T PROJECT: A027CM9

ENGINEER: VIKKI L THOMAS

TEL # 847-770-5447

QUARTER SECTION: NE-11

MUNICIPALITY: HINSDALE

TOWNSHIP: DOWNERS GROVE

WIRE CENTER: HINSDALE

COUNTY OF: DUPAGE

DWG 3 OF 5 REV. NO.



PREPARED BY: R. SHARMA



CHC CONSULTING

845 W. Orangewood Ave., Suite 300
Orange, CA 92668
(949) 250-0004 / FAX (949) 250-0006

EXCAVATION DATA		
ASPHALT	DIRT	CONCRETE
_____	_____	_____
		647 FT.

GENERAL CONSTRUCTION NOTES:

1. LOCATE ALL UNDERGROUND OBSTRUCTIONS PRIOR TO DIGGING
CONTACT JULIE. AT 8-1-1 TWO BUSINESS DAYS IN ADVANCE TO DIGGING
 2. RESTORE ALL DISTURBED GROUNDS TO ORIGINAL OR BETTER CONDITION
AS SOON AS POSSIBLE OR WITHIN TWO (2) WEEKS AFTER CONSTRUCTION IS COMPLETE.
 3. AT&T CONTRACTOR TO PLACE CONDUIT NO LESS THAN 24" DEEP.
 4. AT&T CONTRACTOR TO PROVIDE ALL BARRICADES AND WORK AREA PROTECTION.
 5. AT&T CONTRACTOR IS REQUIRED TO KEEP ALL ROADWAY PAVEMENT, CURBS,
GUTTERS AND STORM WATER COLLECTORS FREE OF MUD AND OTHER DEBRIS AT
ALL TIMES DURING CONSTRUCTION.
 6. ALL PROPOSED WORK IS IN EXISTING PUBLIC RIGHT OF WAY AND/OR UTILITY EASEMENT.
 7. TUNNEL ALL TREES PER BUREAU OF FORESTRY GUIDELINES.
- CAUTION: VOLTAGE RANGES FROM 301V TO 15KV
- THIS PROJECT REQUIRES COORDINATION WITH UT: NA

CONTRACTOR PRINT

(31) BORE AND PLACE 1-3" FLEX PIPE - 380'




ISSUE


DATE

1

12/23/21

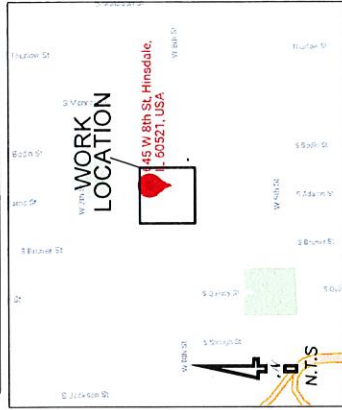

VICINITY MAP

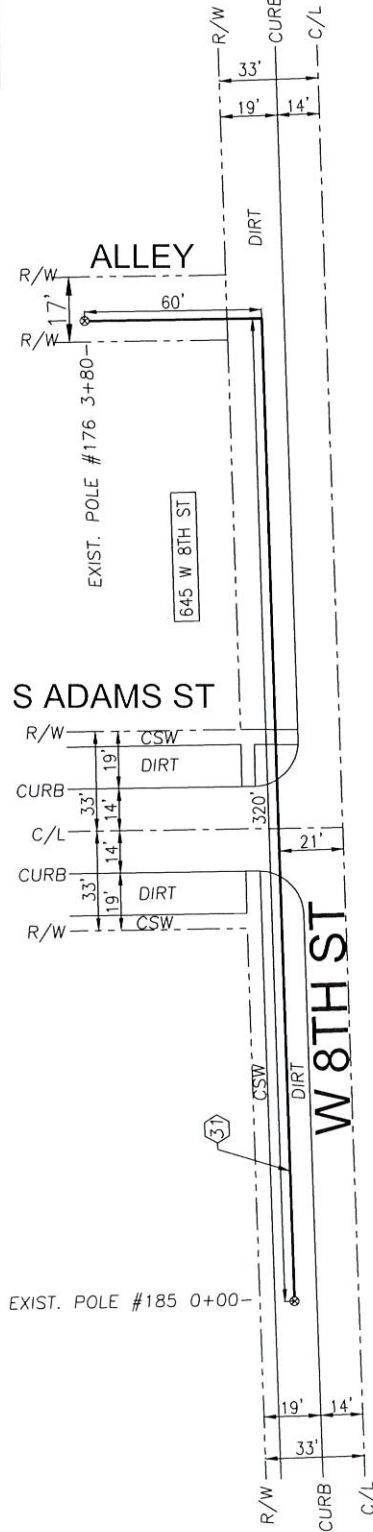

AT&T PROJECT: A027CM9
ENGINEER: VIKKI L THOMAS
TEL # 847-770-5447
QUARTER SECTION: SE-11
MUNICIPALITY: HINSDALE
TOWNSHIP: DOWNERS GROVE
WIRE CENTER: HINSDALE
COUNTY OF: DUPAGE

DWG 4 OF 5 REV. NO.

PREPARED BY: R. SHARMA
CHC CONSULTING
1845 W. Drexelwood Ave., Suite 300
Chicago, IL 60640
(949) 250-0000 / FAX (949) 250-0006


EXCAVATION DATA			
ASPHALT	DIRT	CONCRETE	BORE LENGTH
			380 FT.

CONTRACTOR PRINT

32 BORE AND PLACE 1-4" FLEX PIPE - 28'

GENERAL CONSTRUCTION NOTES:

1. LOCATE ALL UNDERGROUND OBSTRUCTIONS PRIOR TO DIGGING
CONTACT J.U.L.I.E. AT 8-1-1 TWO BUSINESS DAYS IN ADVANCE TO DIGGING
 2. RESTORE ALL DISTURBED GROUNDS TO ORIGINAL OR BETTER CONDITION
AS SOON AS POSSIBLE OR WITHIN TWO (2) WEEKS AFTER CONSTRUCTION IS COMPLETE.
 3. AT&T CONTRACTOR TO PLACE CONDUIT NO LESS THAN 24" DEEP.
 4. AT&T CONTRACTOR TO PROVIDE ALL BARRICADES AND WORK AREA PROTECTION.
 5. AT&T CONTRACTOR IS REQUIRED TO KEEP ALL ROADWAY PAVEMENT, CURBS,
GUTTERS AND STORM WATER COLLECTORS FREE OF MUD AND OTHER DEBRIS AT
ALL TIMES DURING CONSTRUCTION.
 6. ALL PROPOSED WORK IS IN EXISTING PUBLIC RIGHT OF WAY AND/OR UTILITY EASEMENT.
 7. TUNNEL ALL TREES PER BUREAU OF FORESTRY GUIDELINES.
- CAUTION: VOLTAGE RANGES FROM 301V TO 15KV
- THIS PROJECT REQUIRES COORDINATION WITH UT: NA

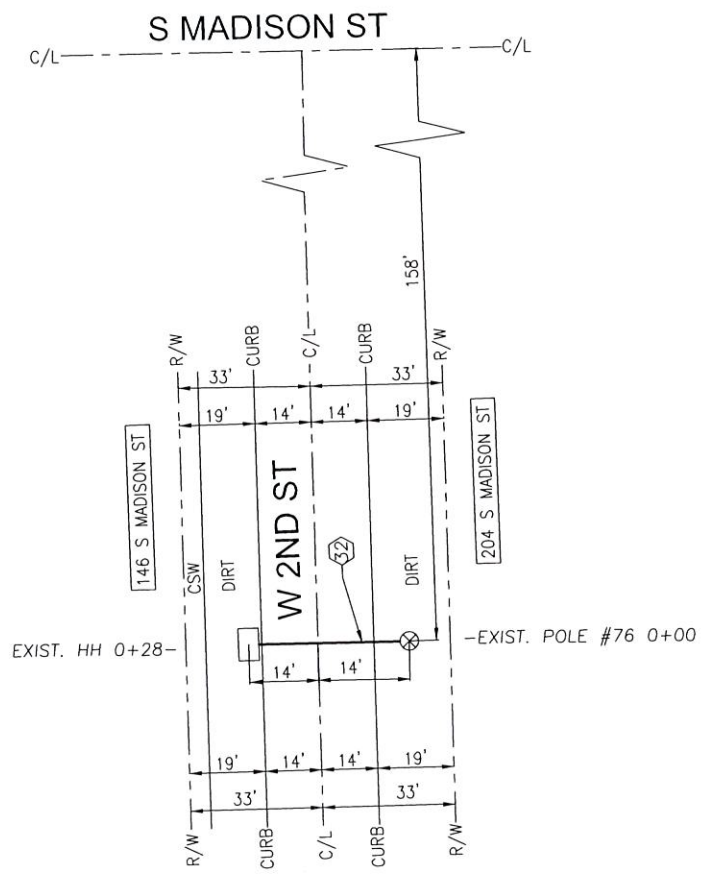

VICINITY MAP



AT&T PROJECT: A027CM9
ENGINEER: VIKKI L THOMAS
TEL # 847-770-5447
QUARTER SECTION: NE-11
MUNICIPALITY: HINSDALE
TOWNSHIP: DOWNERS GROVE
WIRE CENTER: HINSDALE
COUNTY OF: DUPAGE

DWG 5 OF 5 REV. NO.

PREPARED BY: R. SHARMA
CHC CONSULTING
1845 W. Orangewood Ave., Suite 300
Orange, CA 92668
(949) 250-0004 / FAX (949) 250-0006

EXCAVATION DATA			
ASPHALT	DIRT	CONCRETE	BORE LENGTH
			28 FT.