

Village of Hinsdale
19 E. Chicago Avenue
Hinsdale, IL 60521-3489
(630)789-7000

Village Website: www.villageofhinsdale.org

PUBLIC SERVICES UTILITY PERMIT APPLICATION

Date of Application: 10/24/2022 Permit No: **ATT-0045** Permit Expiration Date: **12-31-22**

REVISED

Utility Company Information:

Company Name: AT&T
Address: 1000 Commerce Dr
City, State, Zip: Oak Brook, IL, 60523
Contact Person: Brian Tazelaar
Phone Number: 630-418-9001
Email Address: bt1812@att.com
Cell Number: 630-418-9001
Project/Work Order Number: A027CY9 & A027DSN

Contractor Information:

Company Name: JOSCO
Address: 2551 Division St Unit 102
City, State, Zip: Joliet, IL 60435
Contact Person: Chris Nurczyk
Phone Number: 815-725-1975
Email Address: info@josco.com
Cell Number: 815-725-1975

PROJECT LOCATION: 7th St. from Vine east to IL-294

Description of work covered under this permit: This is a permit application for expired permit ATT-0045

Place proposed cabinet in the north ROW of 7th St at Robbins Park.

Bore and place appr. 3900' of 3" PVC/Flexpipe in the 7th St. ROW, Pamela Cir. ROW, and Park Ave ROW for residential fiber service

Start Date: 10/25/22

Completion Date: 11/21/22

Site Plan/Details/Specifications (3 sets) included with application?

☒ YES

☐ NO

Certificate of Insurance included with application?

☒ YES

☐ NO

Type of Utility:

☐ ComEd

☐ Nicor

☐ Comcast

☐ Water

☐ Sewer

☒ Communications:

☒ Fiber Optic

☐ Wireless

☐ Other:

Applicant Information:

Print Name: Brian Tazelaar

Phone Number: 630-418-9001

Company: AT&T

Email Address: bt1812@att.com

Signature: Brian Tazelaar

Digitally signed by Brian Tazelaar
Date: 2022.10.24 10:43:20 -0500

Date: 10/24/22

ALL CONSTRUCTION SHALL BE DONE IN ACCORDANCE WITH THE LATEST EDITION IN EFFECT ON THE DATE OF PERMIT APPLICATION OF THE FOLLOWING: STANDARD SPECIFICATIONS FOR ROAD AND BRIDGE CONSTRUCTION & SUPPLEMENTAL SPECIFICATIONS AND RECURRING SPECIAL PROVISIONS BY THE ILLINOIS DEPARTMENT OF TRANSPORTATION, ILLINOIS MANUAL ON UNIFORM TRAFFIC CONTROL DEVICES FOR STREETS AND HIGHWAYS, STANDARD SPECIFICATIONS FOR WATER AND SEWER MAIN CONSTRUCTION IN ILLINOIS, AND THE VILLAGE OF HINSDALE SUBDIVISION ORDINANCE AND ENGINEERING STANDARDS.

Village Use Only

Permit Approved:

YES

NO


Conditions for Approval/Reasons for Denial: **NOTIFY RESIDENTS 48 HOURS PRIOR TO START. RESTORE ALL DISTURBED AREAS WITHIN 14 DAYS OF COMPLETION. COORDINATE NEW PED AND CMHP LOCATIONS WITH PROPERTY OWNERS**

Approved By:

A. Diaz

Date:

10-24-22

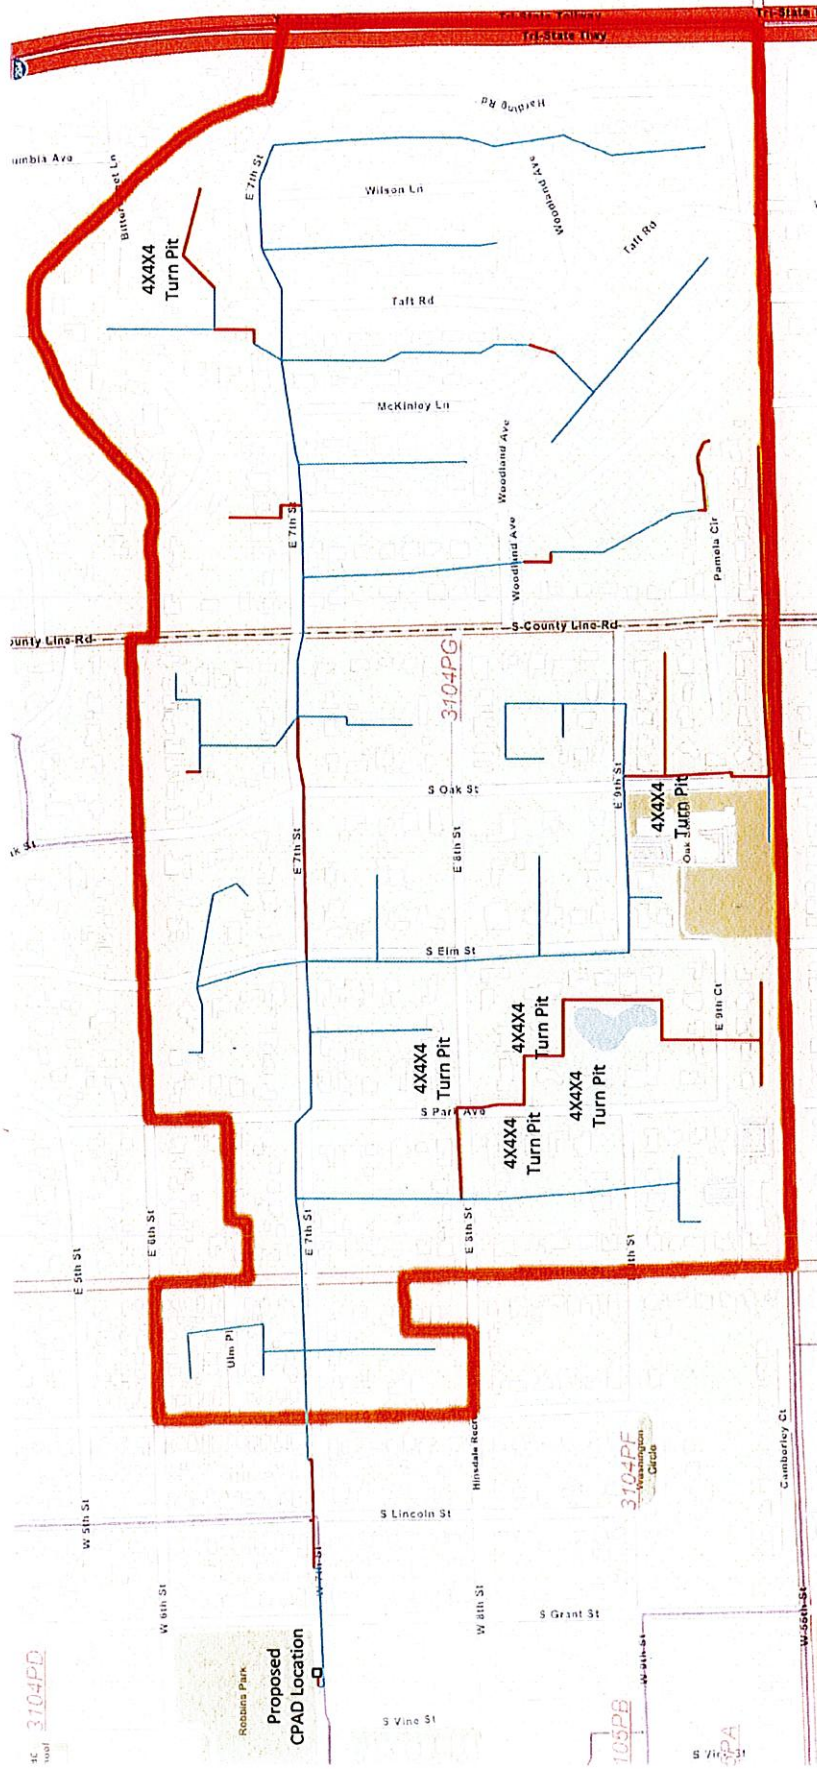

AT&T Serving Area
PSA 3104PG

Place new proposed
53"x53"x36"
CPAD with
proposed cabinet
measuring
47"x48"x20"

New fibers placed will be
for residential service
along existing aerial
cable path

Proposed 2022 Aerial
Proposed 2022 Buried

**COORDINATE NEW PED AND CMPH
LOCATIONS WITH PROPERTY
OWNERS**



ISSUE	DATE
1	8/3/22


A02705N PROPOSED DETAILS	
DESCRIPTION	QUANTITY
MANHOLE	-
REINFORCEMENT	20
FLANGE JOINT	-
TOP	1
BASE HIT TANK HIT JOINT	-

**COORDINATE NEW PED AND
CMPH LOCATIONS WITH
PROPERTY OWNERS**



SCALE=N.T.S

AT&T PROJECT: A02705N
ENGINEER: BRIAN TAZEJAAR
TEL # 630-418-9001
QUARTER SECTION: SE-12, NW-07, NE-12,
SW-07, SW-12
MUNICIPALITY: HINSDALE
TOWNSHIP: DOWNERS GROVE, LYONS
WIRE CENTER: HINSDALE
COUNTY OF: DUPAGE
DWG 1 OF 17 REV. NO. _____

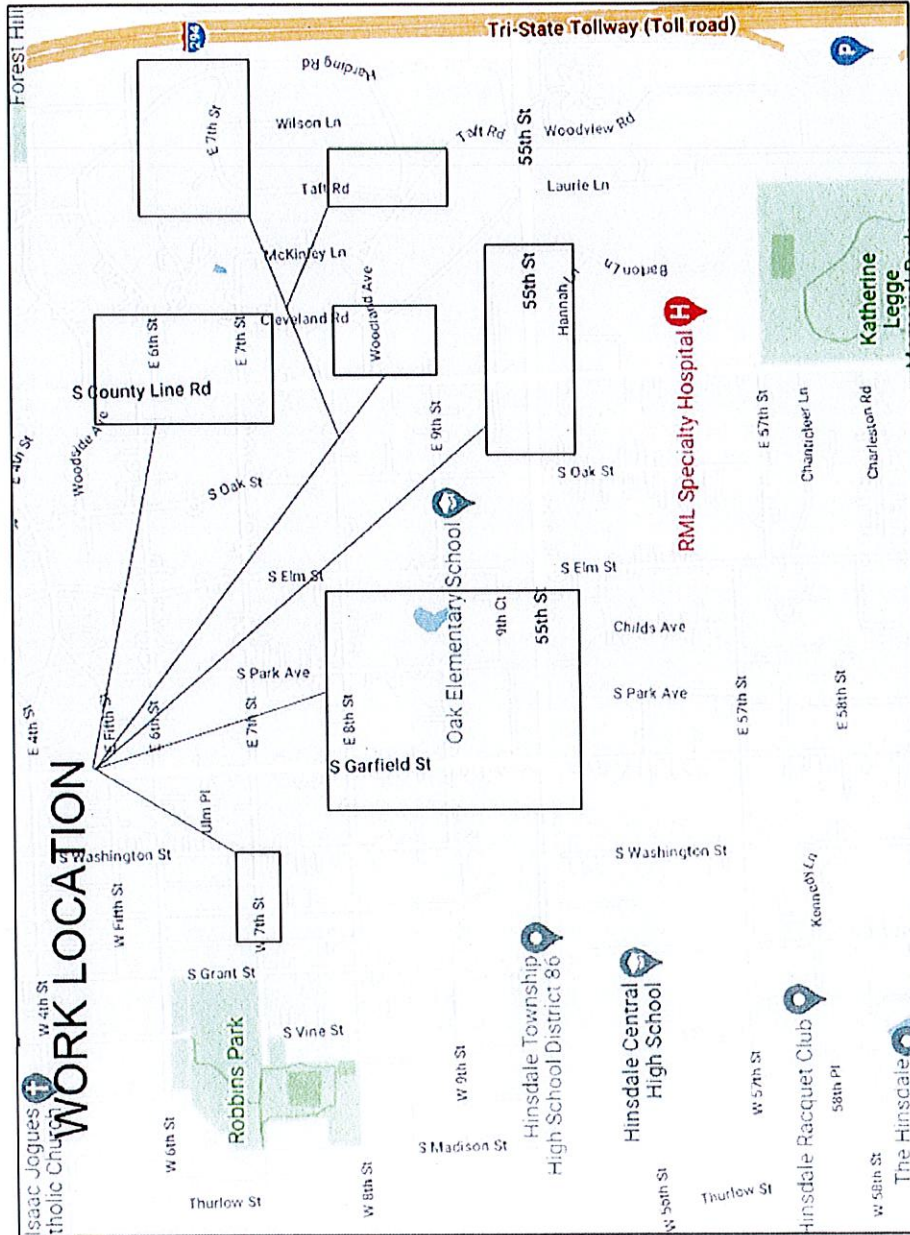

PREPARED BY: V. GUPTA
CHC CONSULTING
1645 W. Glenwood Ave., Suite 300
Naperville, IL 60563
(630) 252-0004 / Fax (630) 252-0008

**PHYSICAL ADDRESS:-
23 E 7TH, HINSDALE, IL 60521, USA**

GENERAL CONSTRUCTION NOTES:

1. LOCATE ALL UNDERGROUND OBSTRUCTIONS PRIOR TO DIGGING
2. CONTACT DIGGERS HOTLINE AT 8-1-1 TWO BUSINESS DAYS IN ADVANCE TO DIGGING
3. RESTORE ALL DISTURBED GROUNDS TO ORIGINAL OR BETTER CONDITION
4. AS SOON AS POSSIBLE OR WITHIN TWO (2) WEEKS AFTER CONSTRUCTION IS COMPLETE
5. AT&T CONTRACTOR TO PLACE CONDUIT NO LESS THAN 30" DEEP.
6. AT&T CONTRACTOR TO PROVIDE ALL BARRICADES AND WORK AREA PROTECTION.
7. AT&T CONTRACTOR IS REQUIRED TO KEEP ALL ROADWAY PAVEMENT, CURBS, GUTTERS AND STORM WATER COLLECTORS FREE OF MUD AND OTHER DEBRIS AT ALL TIMES DURING CONSTRUCTION.
8. ALL PROPOSED WORK IS IN EXISTING PUBLIC RIGHT OF WAY AND/OR UTILITY EASEMENT.
9. TUNNEL ALL TREES PER BUREAU OF FORESTRY GUIDELINES.
10. CAUTION: VOLTAGE RANGES FROM 301V TO 15KV
11. THIS PROJECT REQUIRES COORDINATION WITH UT: A027C79

PERMIT PRINT


- 1 BORE AND PLACE 14" DUCT -1022' EXIST. POLE #213 TO EXIST. POLE #108

COORDINATE NEW PED AND CMPH LOCATIONS WITH PROPERTY OWNERS




ISSUE 1

DATE 8/3/22

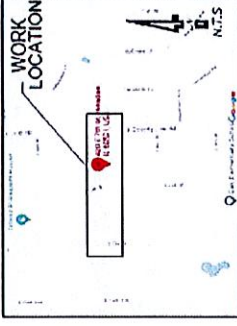

VICINITY MAP

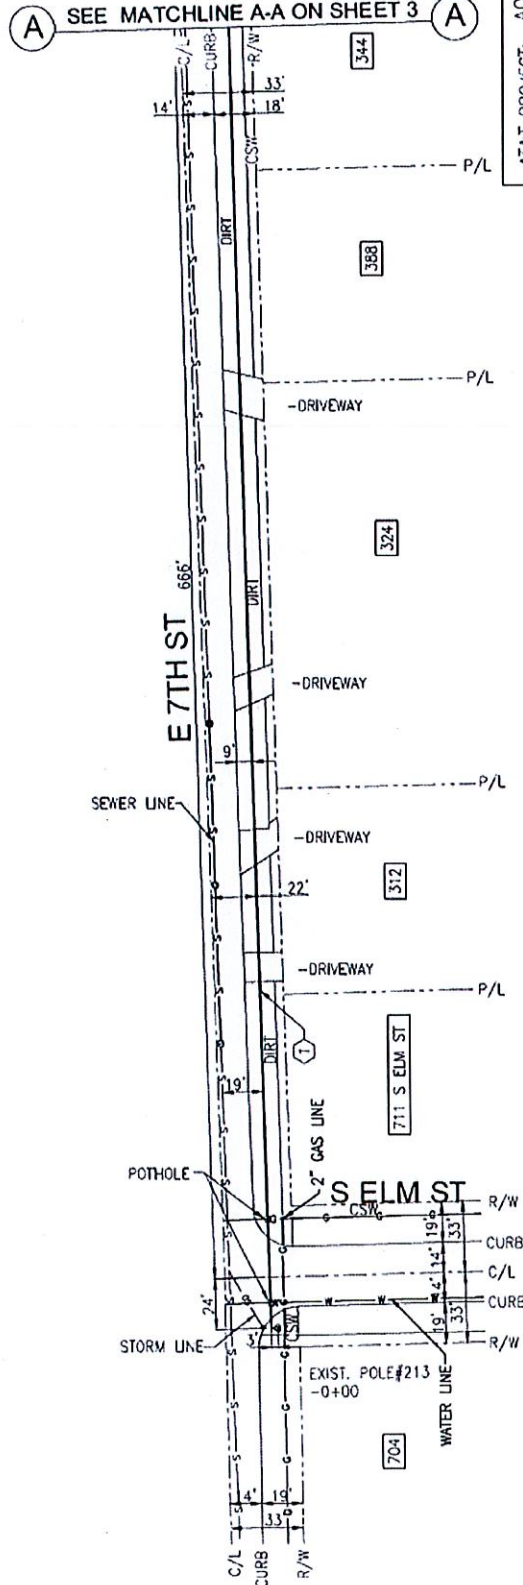

EXCAVATION DATA
BORE LENGTH
1022 FT

AT&T PROJECT: A027DSN
 ENGINEER: BRIAN TAZELAAR
 TEL # 630-418-9001
 QUARTER SECTION: NE-12
 MUNICIPALITY: HINSDALE
 TOWNSHIP: DOWNERS GROVE
 WIRE CENTER: HINSDALE
 COUNTY OF: DUPAGE
 DWG 2 OF 17 REV. NO. _____




PREPARED BY: V. GUPTA
CHC CONSULTING
 1840 E. Grandwood Ave., Suite 300
 Downers Grove, IL 60130
 (630) 200-0004 / FAX (630) 200-0008

PERMIT PRINT

- ① BORE AND PLACE 1-4" DUCT-1022'
EXIST. POLE #213 TO EXIST. POLE #108

**COORDINATE NEW PED AND CMPH
LOCATIONS WITH PROPERTY
OWNERS**

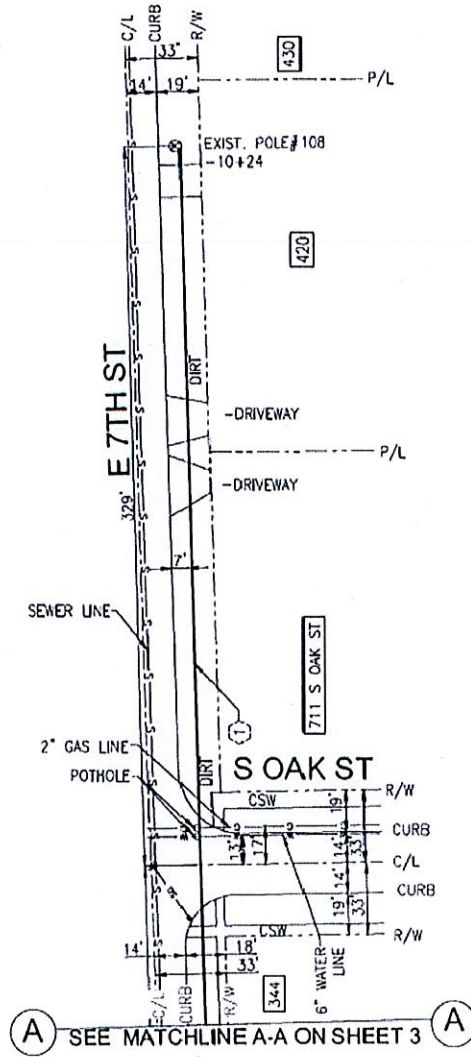

GENERAL CONSTRUCTION NOTES:
SEE DWG 2 OF 17




AT&T PROJECT: A027DSN
ENGINEER: BRIAN TAZELAAR
TEL # 630-418-9001
QUARTER SECTION: NE-12
MUNICIPALITY: HINSDALE
TOWNSHIP: DOWNERS GROVE
WIRE CENTER: HINSDALE
COUNTY OF: DUPAGE

PREPARED BY: V. GUPTA


 **CHC CONSULTING**
1845 W. Greenwood Ave., Suite 300
Cypress, CA 92608
(949) 252-0004 / FAX (949) 252-0006

at&t	ISSUE	DATE
	1	8/3/22

 at&t	ISSUE	DATE
	1	8/3/22

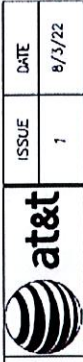

 at&t	ISSUE	DATE
	1	8/3/22

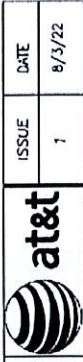

 at&t	ISSUE	DATE
	1	8/3/22

 at&t	ISSUE	DATE
	1	8/3/22

 at&t	ISSUE	DATE
	1	8/3/22

 at&t	ISSUE	DATE
	1	8/3/22

PERMIT PRINT

GENERAL CONSTRUCTION NOTES:

SEE DWG 2 OF 17

- 4

BORE AND PLACE 1-3" DUCT-223'
- 5

EXIST. POLE #104 TO NEW PED-416
- 6



PL. NEW PED-416
- 7

BORE AND PLACE 1-3" DUCT-76'
- 8

NEW PED-416 TO NEW PED-418
- 9

PL. NEW PED-418
- 10

PL. NEW GROUND BED

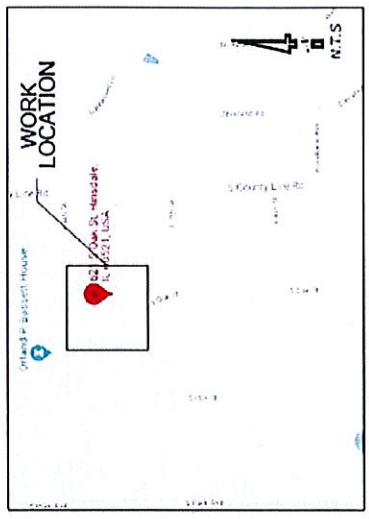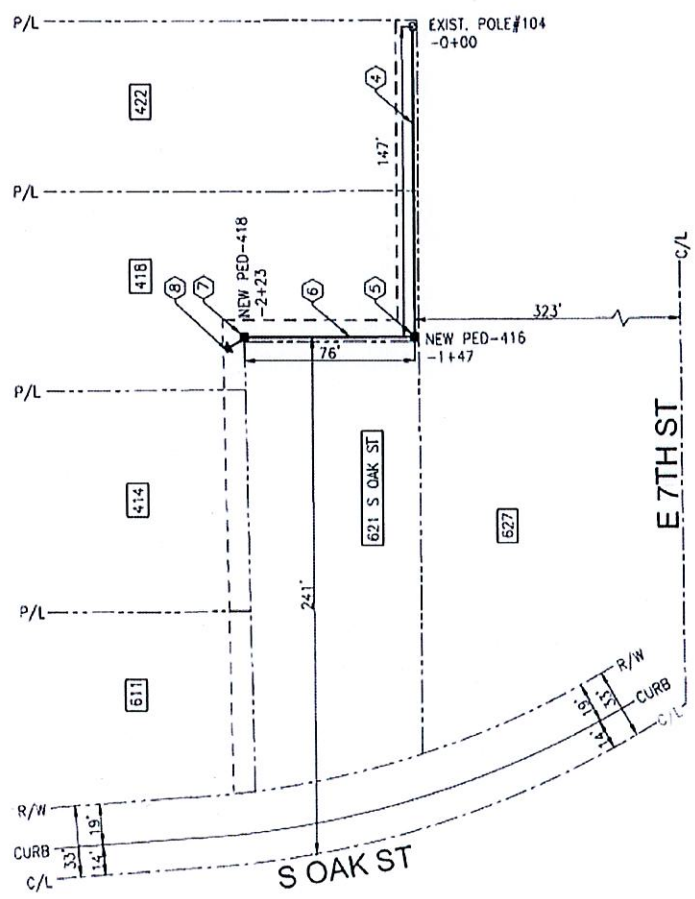

VICINITY MAP

COORDINATE NEW PED AND CMPH
LOCATIONS WITH PROPERTY
OWNERS



AT&T PROJECT: A027DSN

ENGINEER: BRIAN TAZELAAR

TEL # 630-418-9001

QUARTER SECTION: SE-12

MUNICIPALITY: HINSDALE

TOWNSHIP: DOWNERS GROVE

WIRE CENTER: HINSDALE

COUNTY OF: DUPAGE

DWG 5 OF 17 REV. NO.

PREPARED BY: V. GUPTA


CHC CONSULTING

1845 W. Desperado Ave. Suite 300

Chicago, IL 60640 / TEL (414) 250-0000 / FAX (414) 250-0000

EXCAVATION DATA
BORE LENGTH
223 FT.

NOTE: PEDESTAL DETAIL ON PRINT 17

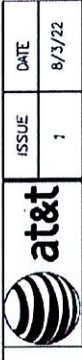


ISSUE	DATE
1	8/3/22


PERMIT PRINT

GENERAL CONSTRUCTION NOTES:
SEE DWG 2 OF 17

- 9 BORE AND PLACE 1-3" DUCT - 292'
- EXIST. POLE #136 TO EXIST. POLE #135

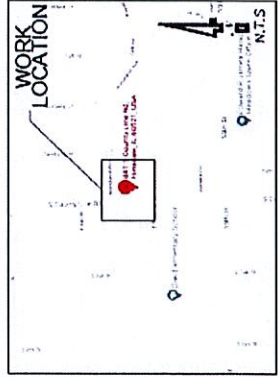

VICINITY MAP

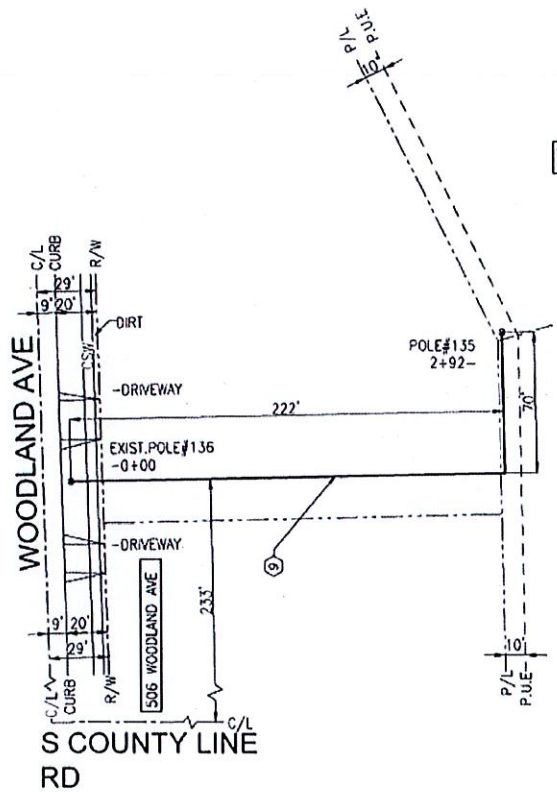

COORDINATE NEW PED AND CMPH
LOCATIONS WITH PROPERTY
OWNERS



AT&T PROJECT: A027DSN
ENGINEER: BRIAN TAZELAAR
TEL # 630-418-9001
QUARTER SECTION: SW-07
MUNICIPALITY: HINSDALE
TOWNSHIP: LYONS
WIRE CENTER: HINSDALE
COUNTY OF: DUPAGE
DWC 6 OF 17 REV. NO.

PREPARED BY: V. GUPTA
CHC CONSULTING
1840 W. Oreganwood Ave., Suite 300
Channahon, IL 61515
(815) 232-0000 / FAX (815) 232-0008

EXCAVATION DATA
BORE LENGTH
292 FT.




ISSUE	DATE
1	8/3/22


PERMIT PRINT

GENERAL CONSTRUCTION NOTES:
SEE DWG 2 OF 17

- 10 BORE AND PLACE 1-3" DUCT - 300'
- EXIST. POLE #173 TO EXIST POLE #NT

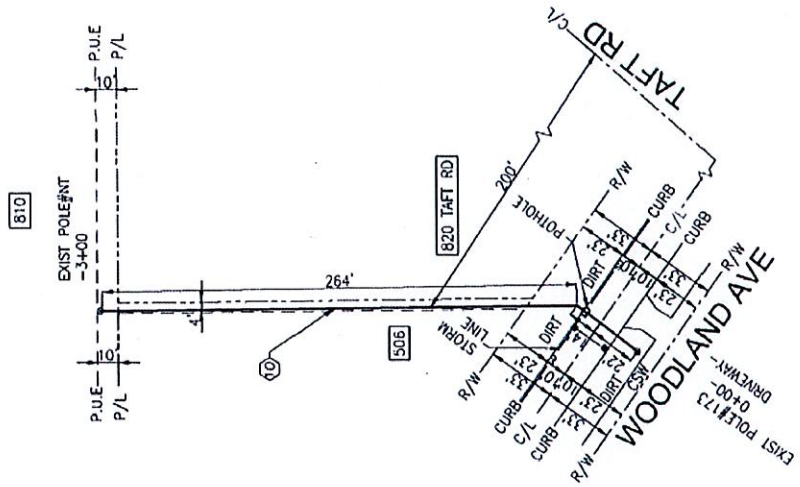

EXCAVATION DATA
BORE LENGTH
300 FT.

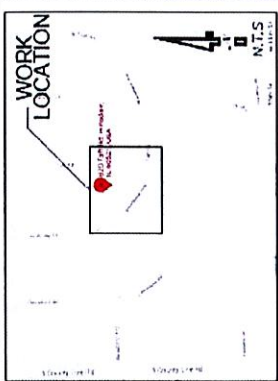

VICINITY MAP

COORDINATE NEW PED AND CMPH
LOCATIONS WITH PROPERTY OWNERS



AT&T PROJECT: A027DSN
ENGINEER: BRIAN TAZELAAR
TEL # 630-418-9001
QUARTER SECTION: SW-07
MUNICIPALITY: HINSDALE
TOWNSHIP: LYONS
WIRE CENTER: HINSDALE
COUNTY OF: DUPAGE
DWG 7 OF 17 REV. NO.

PREPARED BY: V. GUPTA
CHC CONSULTING
1845 W. O'Leary Ave. Suite 300
O'Leary, IL 60450
(815) 250-0000 / FAX (815) 250-0006




ISSUE

1

DATE

8/3/22

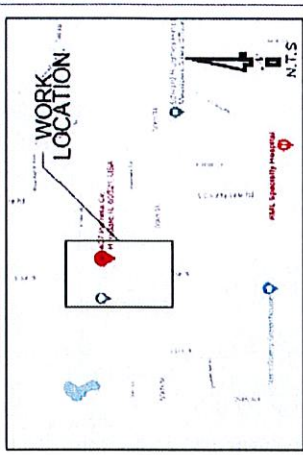

VICINITY MAP

COORDINATE NEW PED AND
CMPH LOCATIONS WITH
PROPERTY OWNERS



AT&T PROJECT:

A027DSN

ENGINEER:

BRIAN TAZELAAR

TEL #

630-418-9001

QUARTER SECTION:

SE-12

MUNICIPALITY:

HINSDALE

TOWNSHIP:

DOWNS GROVE

WIRE CENTER:

HINSDALE

COUNTY OF:

DUPAGE

DWG


8

OF

17

REV. NO.

PERMIT PRINT

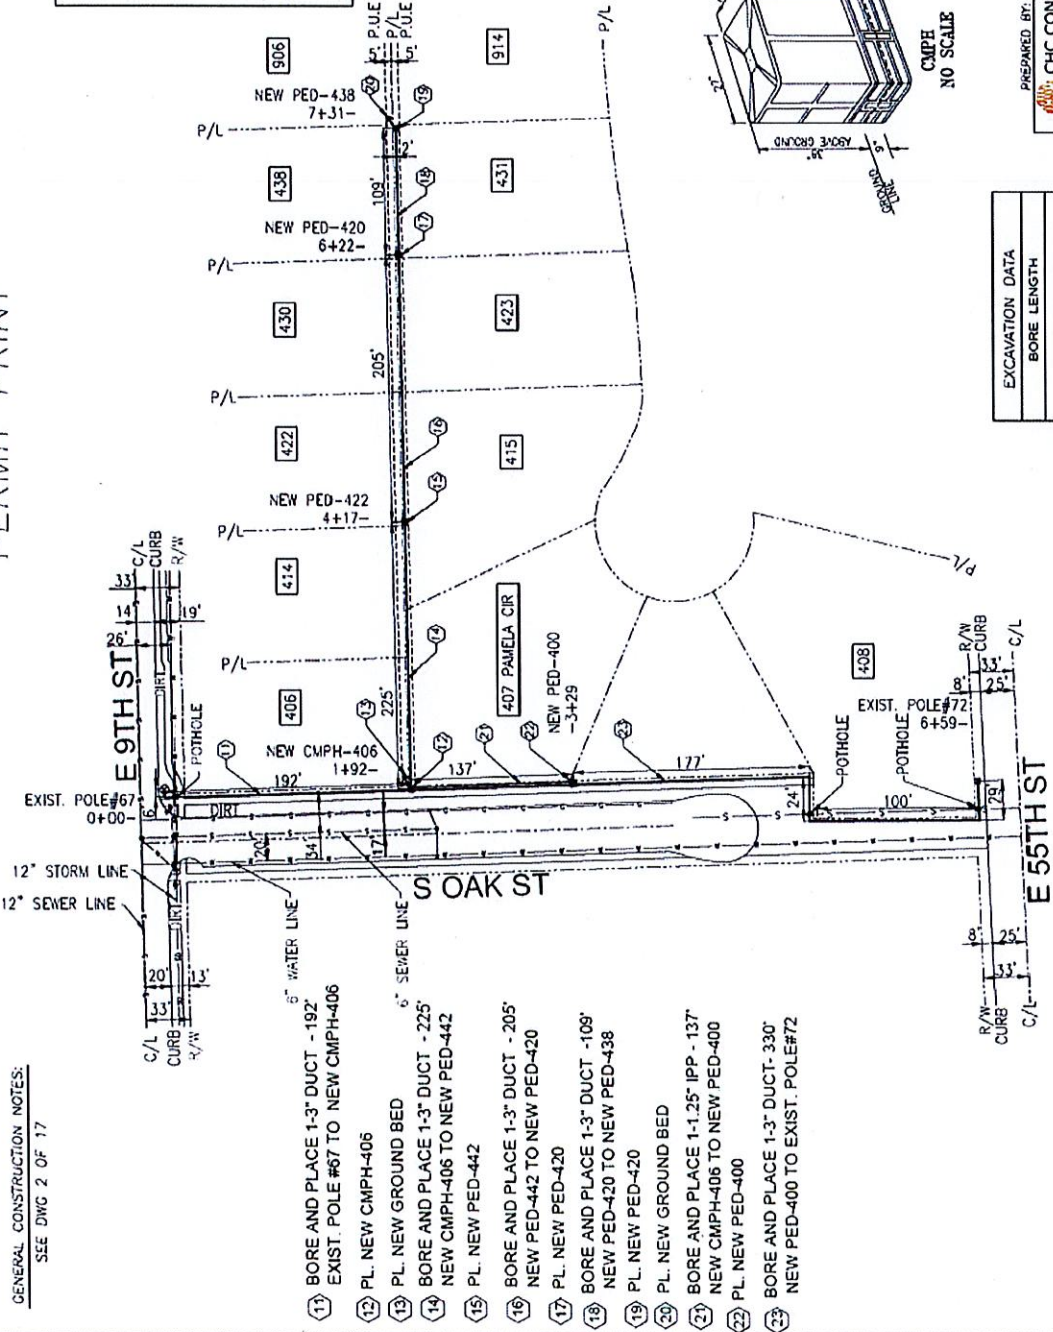


EXCAVATION DATA
BORE LENGTH
650 FT.

PREPARED BY: V. GUPTA
CHC CONSULTING
1845 W. Grandwood Ave., Suite 300
Chicago, IL 60640
(312) 220-0004 / FAX (312) 220-0006

GENERAL CONSTRUCTION NOTES:
SEE DWG 2 OF 17

- 11 BORE AND PLACE 1-3" DUCT - 192'
- EXIST. POLE #67 TO NEW CMPH-406
- 12 PL. NEW CMPH-406
- 13 PL. NEW GROUND BED
- 14 BORE AND PLACE 1-3" DUCT - 225'
- NEW CMPH-406 TO NEW PED-442
- 15 PL. NEW PED-442
- 16 BORE AND PLACE 1-3" DUCT - 205'
- NEW PED-442 TO NEW PED-420
- 17 PL. NEW PED-420
- 18 BORE AND PLACE 1-3" DUCT - 109'
- NEW PED-420 TO NEW PED-438
- 19 PL. NEW PED-420
- 20 PL. NEW GROUND BED
- 21 BORE AND PLACE 1-1.25" IPP - 137'
- NEW CMPH-406 TO NEW PED-400
- 22 PL. NEW PED-400
- 23 BORE AND PLACE 1-3" DUCT - 330'
- NEW PED-400 TO EXIST. POLE#72

NOTE: PEDESTAL DETAIL ON PRINT 17


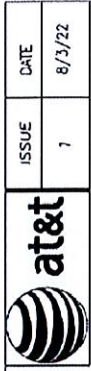


ISSUE	DATE
1	8/3/22

PERMIT PRINT

GENERAL CONSTRUCTION NOTES:
SEE DWG 2 OF 17

(24) BORE AND PLACE 1-3" DUCT -236'
EXIST. POLE #130 TO EXIST. POLE #129

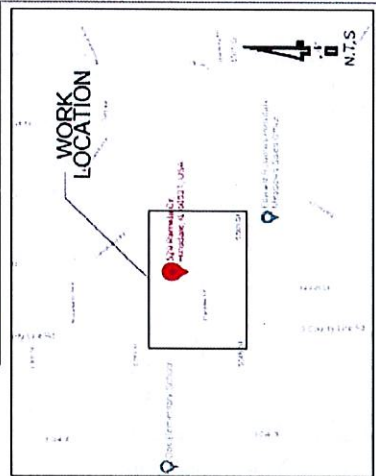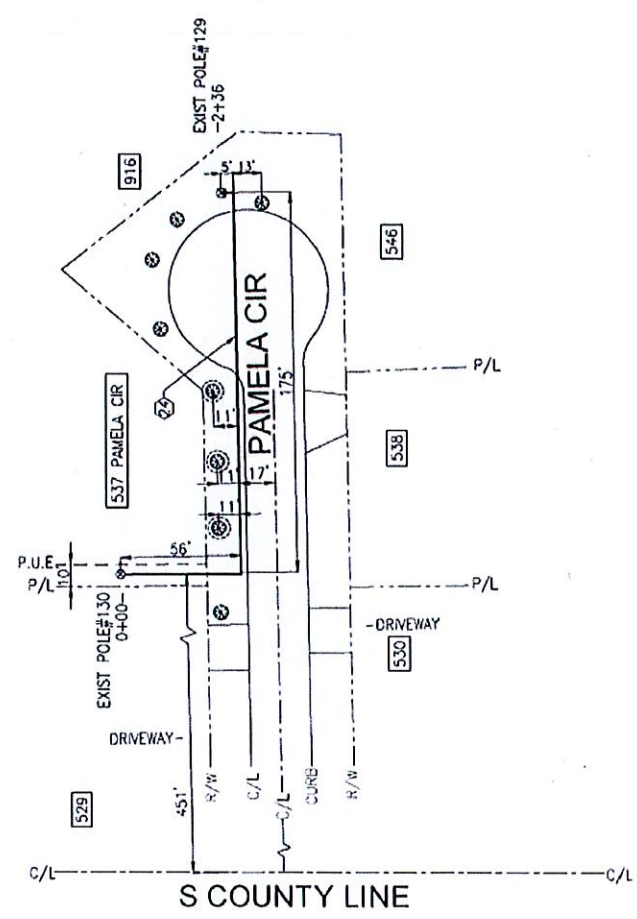

VICINITY MAP


**COORDINATE NEW PED AND CMPH
LOCATIONS WITH PROPERTY
OWNERS**



AT&T PROJECT: A027DSN
ENGINEER: BRIAN TAZELAAR
TEL # 630-418-9001
QUARTER SECTION: SW-07
MUNICIPALITY: HINSDALE
TOWNSHIP: LYONS
WIRE CENTER: HINSDALE
COUNTY OF: DUPAGE
DWG 9 OF 17 REV. NO. _____

PREPARED BY: V. GUPTA
CHC CONSULTING
1645 W. Grandwood Ave., Suite 300
Oakridge, IL 60451
(630) 230-0000 / FAX (630) 230-0008

EXCAVATION DATA
BORE LENGTH
236 FT.

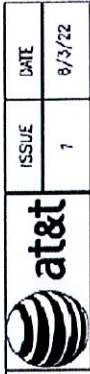


ISSUE	DATE
1	8/3/22

PERMIT PRINT


GENERAL CONSTRUCTION NOTES:
SEE DWG 2 OF 17

- 25 PL NEW PED-648
- 26 PL NEW GROUND BED
- 27 BORE AND PLACE 1-3" DUCT - 170'
- 28 NEW PED-648 TO NEW PED-763
- 29 PL NEW PED-736
- 30 BORE AND PLACE 1-3" DUCT - 180'
- 31 NEW PED-736 TO NEW PED-732
- 32 PL NEW PED-732
- 33 BORE AND PLACE 1-3" DUCT - 271'
- 34 NEW PED-732 TO EXIST. POLE 529

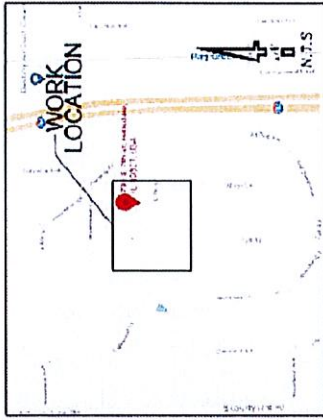

VICINITY MAP

**COORDINATE NEW PED AND CMPH
LOCATIONS WITH PROPERTY
OWNERS**

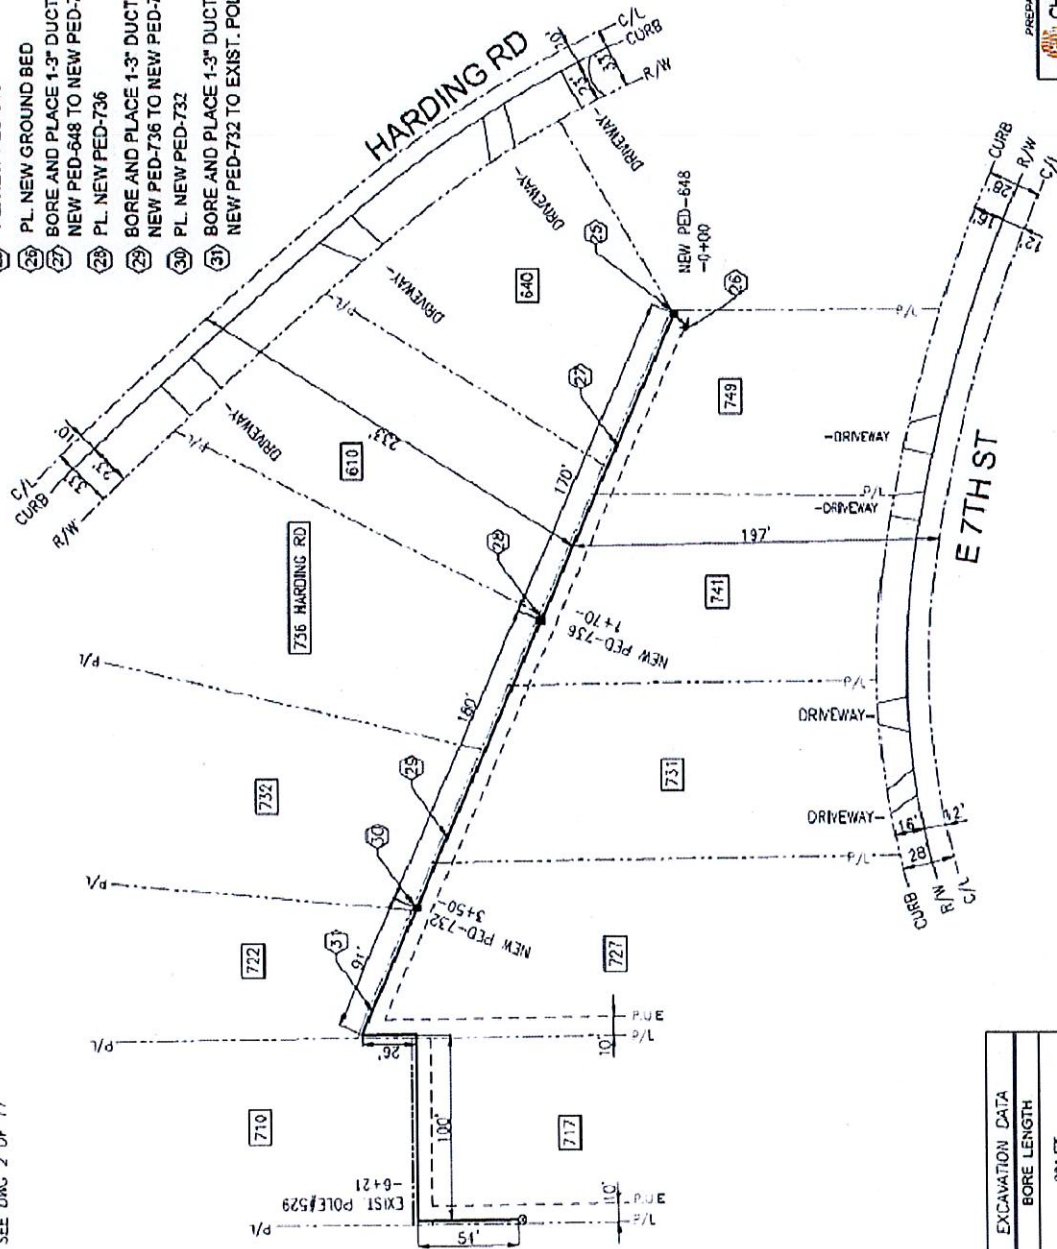

EXCAVATION DATA
BORE LENGTH
821 FT.

AT&T PROJECT: A027DSN
ENGINEER: BRIAN TAZELAAR
TEL # 630-418-9001
QUARTER SECTION: SW-07
MUNICIPALITY: HINSDALE
TOWNSHIP: LYONS
WIRE CENTER: HINSDALE
COUNTY OF: DUPAGE

PREPARED BY: V. GUPTA
CHC CONSULTING
1840 W. Brynmead Ave. Suite 300
Chicago, IL 60612
(773) 251-6000 / fax (773) 250-0005

DWG 10 OF 17 REV. NO



ISSUE

1



DATE

8/3/22

PERMIT PRINT

GENERAL CONSTRUCTION NOTES:
SEE DWG 2 OF 17

32 BORE AND PLACE 1-3" DUCT -277
EXIST POLE #530 TO EXIST POLE#209

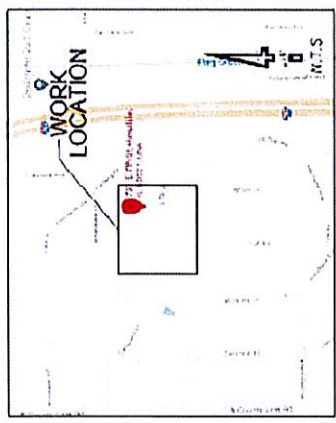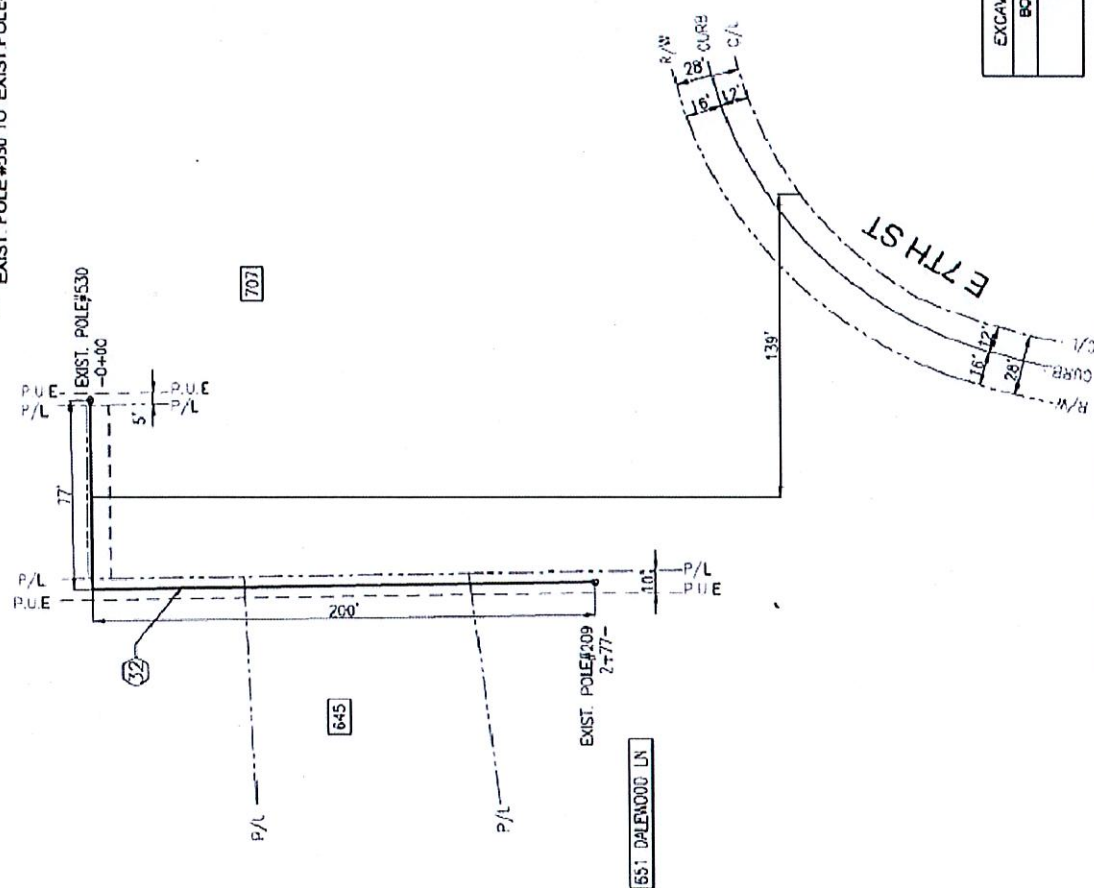

VICINITY MAP

COORDINATE NEW PED AND CMPH
LOCATIONS WITH PROPERTY
OWNERS



AT&T PROJECT: A027DSN
ENGINEER: BRIAN TAZEJAAR
TEL # 630-418-9001
QUARTER SECTION: SW-07
MUNICIPALITY: HINSDALE
TOWNSHIP: LYONS
WIRE CENTER: HINSDALE
COUNTY OF: DUPAGE
DWG 11 OF 17 REV. NO.

PREPARED BY: V. DUPA
CHC CONSULTING
1845 W. O'Leary Ave., Suite 300
O'Leary, IL 60453
(815) 220-0000 / FAX (815) 220-0000

EXCAVATION DATA
BORE LENGTH
277 FT.


GENERAL CONSTRUCTION NOTES:
SEE DWG 2 OF 17

PERMIT PRINT


33 BORE AND PLACE 1-3" DUCT - 794'
EXIST. POLE #30 TO NEW PED-835



ISSUE 1
DATE 8/3/22

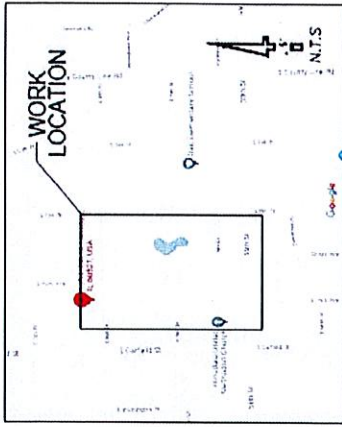

VICINITY MAP

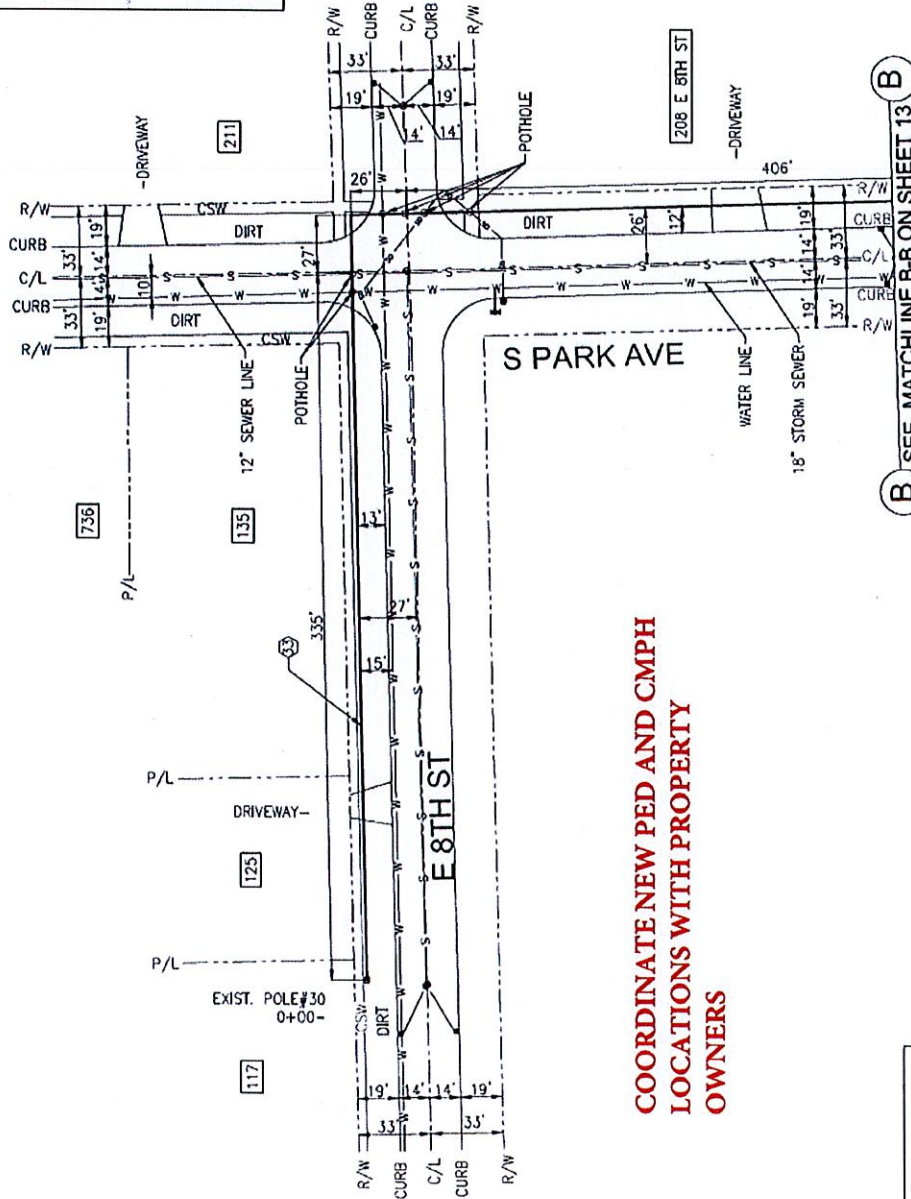

**COORDINATE NEW PED AND CMPH
LOCATIONS WITH PROPERTY
OWNERS**

EXCAVATION DATA
BORE LENGTH
794 FT.

B SEE MATCHLINE B-B ON SHEET 13

PREPARED BY: V. GUPTA
CHC CONSULTING
16411 Oreganwood Ave., Suite 300
Orange, CA 92668
(949) 250-0004 / FAX (949) 250-0006

AT&T PROJECT: A027DSN
ENGINEER: BRIAN TAZELAAAR
TEL # 630-418-9001
QUARTER SECTION: SW-07
MUNICIPALITY: HINSDALE
TOWNSHIP: LYONS
WIRE CENTER: HINSDALE
COUNTY OF: DUPAGE
DWG 12 OF 17 REV. NO. _____



ISSUE 1
DATE 8/13/22



PERMIT PRINT

GENERAL CONSTRUCTION NOTES:
SEE DWG 2 OF 17

SEE MATCHLINE B-B ON SHEET 13

- 33 BORE AND PLACE 1-3" DUCT - 794'
- 34 EXIST. POLE #30 TO NEW PED-835
- 35 PL. NEW PED-835
- 36 BORE AND PLACE 1-3" DUCT - 298'
- 37 NEW PED-835 TO NEW PED-208
- 38 PL. NEW PED-208
- 39 BORE AND PLACE 1-3" DUCT - 266'
- 40 NEW PED-208 TO NEW PED-840
- 41 PL. NEW PED-840
- 42 BORE AND PLACE 1-3" DUCT - 201'
- 43 NEW PED-840 TO NEW PED-908

COORDINATE NEW PED AND CMPH LOCATIONS WITH PROPERTY OWNERS

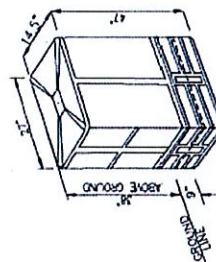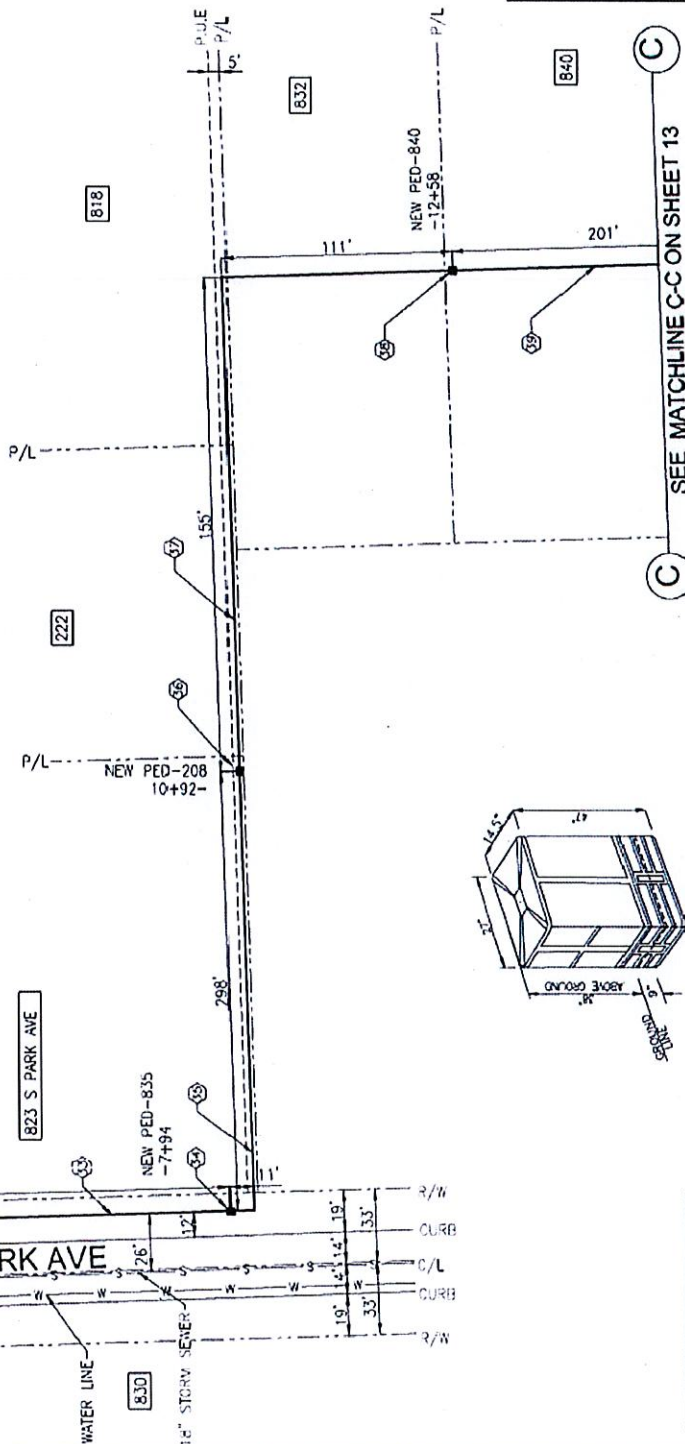

CMPH
NO SCALE

EXCAVATION DATA
BORE LENGTH
765 FT.





AT&T PROJECT: A027DSN
ENGINEER: BRIAN TAZELAAR
TEL # 630-418-9001
QUARTER SECTION: SW-07
MUNICIPALITY: HINSDALE
TOWNSHIP: LYONS
WIRE CENTER: HINSDALE
COUNTY OF: DUPAGE
DWG 13 OF 17 REV. NO.

PREPARED BY: V. GUPTA
CHC CONSULTING
1845 W. Grandwood Ave., Suite 300
Orem, UT 84058
(801) 220-0004 / FAX (801) 220-0006

GENERAL CONSTRUCTION NOTES:
SEE DWG 2 OF 17

- (39) BORE AND PLACE 1-3" DUCT-201'
NEW PED-840 TO NEW PED -908
- (40) PL. NEW PED -908
- (41) BORE AND PLACE 1-3" DUCT -82'
NEW PED -908 TO NEW CMPH-910
- (42) PL. NEW CMPH-910
- (43) PL. NEW GROUND BED
- (44) BORE AND PLACE 1-1.25" IPP -50'
NEW CMPH-910 TO NEW PED -229
- (45) PL. NEW PED-229
- (46) BORE AND PLACE 1-3" DUCT-166'
NEW CMPH-910 TO NEW PED -211
- (47) PL. NEW PED-211
- (48) BORE AND PLACE 1-3" DUCT -430'
NEW PED -211 TO NEW CMPH-208

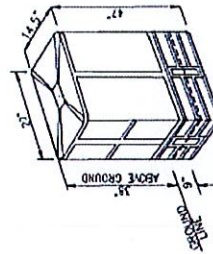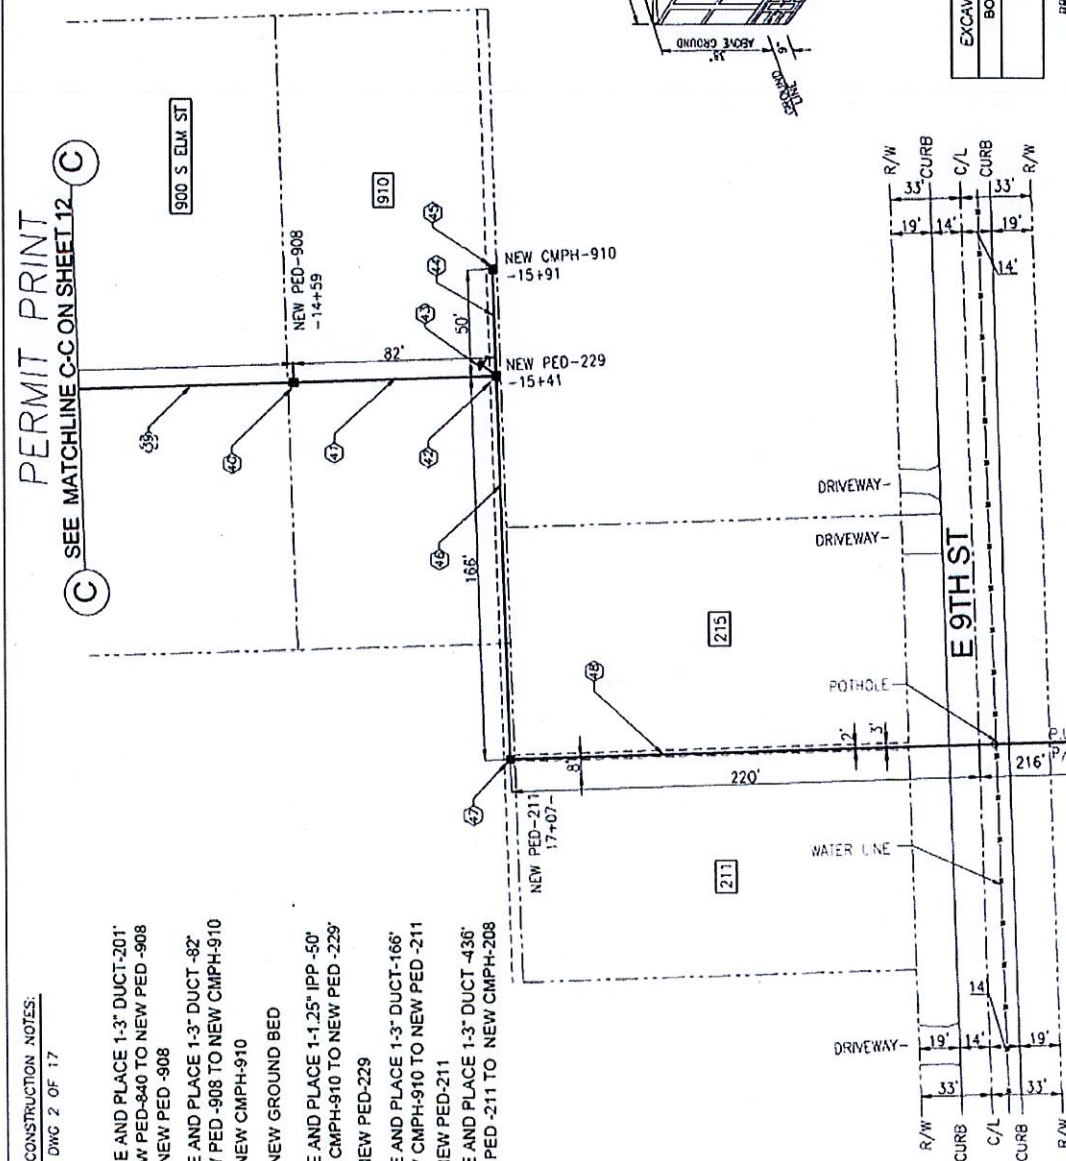

ISSUE	DATE
1	8/3/22

**COORDINATE NEW PED AND CMPH
LOCATIONS WITH PROPERTY
OWNERS**

AT&T PROJECT: A027DSN
ENGINEER: BRIAN TAZELAAR
TEL # 630-418-9001
QUARTER SECTION: SW-07
MUNICIPALITY: HINSDALE
TOWNSHIP: LYONS
WIRE CENTER: HINSDALE
COUNTY OF: DUPAGE

EXCAVATION DATA
BORE LENGTH
734 FT.

PREPARED BY: V. GUPTA
CHC CONSULTING
1845 W. Ogdenwood Ave., Suite 300
Glenview, IL 60024
(847) 250-0004 / Fax (847) 250-0006

DWG 14 OF 17 REV. NO.

D SEE MATCHLINE D-D ON SHEET 14


C SEE MATCHLINE C-C ON SHEET 12

PERMIT PRINT

GENERAL CONSTRUCTION NOTES:
SEE DWG 2 OF 17


- (48) BORE AND PLACE 1-3" DUCT -436"
- (49) NEW PED -211 TO NEW CMPH-208
- (49) PL. NEW CMPH-208
- (50) PL. NEW GROUND BED
- (51) BORE AND PLACE 1-1.25" IPP -122"
- (51) NEW CMPH-208 TO NEW PED -200
- (52) PL. NEW PED-200
- (53) BORE AND PLACE 1-3" DUCT -221"
- (53) NEW CMPH-208 TO NEW PED -230
- (54) PL. NEW PED-230
- (55) PL. NEW GROUND BED

COORDINATE NEW PED AND CMPH LOCATIONS WITH PROPERTY OWNERS

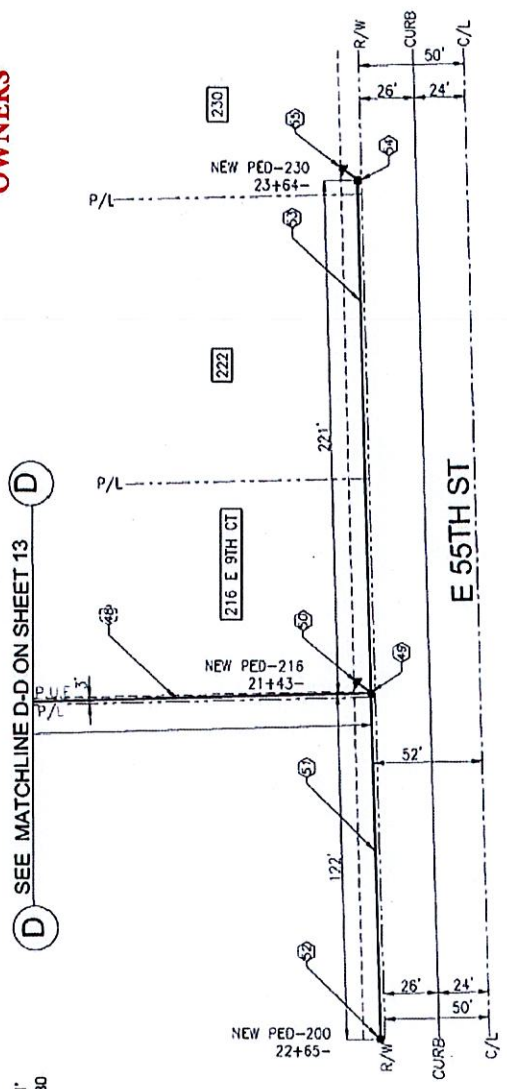


AT&T PROJECT: A027DSN
 ENGINEER: BRIAN TAZELAAR
 TEL # 630-418-9001
 QUARTER SECTION: SE-12
 MUNICIPALITY: HINSDALE
 TOWNSHIP: DOWNS GROVE
 WIRE CENTER: HINSDALE
 COUNTY OF: DUPAGE
 DWG 13 OF 17 REV. NO.

PREPARED BY: V. GUPTA
 CHC CONSULTING
 1845 W. Greenwood Ave. Suite 300
 Chicago, IL 60604
 (773) 238-0000 / FAX (773) 238-0005

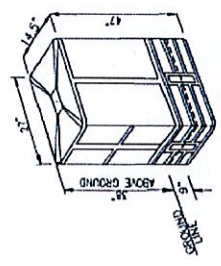


EXCAVATION DATA
BORE LENGTH
343 FT.

NOTE: PEDESTAL DETAIL ON PRINT 17

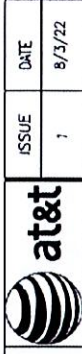

ISSUE	DATE
1	8/3/22


PERMIT PRINT

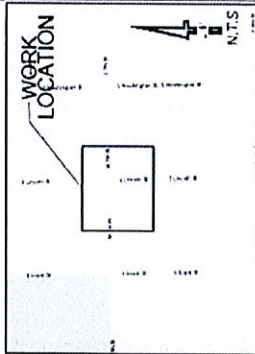

GENERAL CONSTRUCTION NOTES:
SEE DWG 2 OF 17

(56) BORE AND PLACE 1'-3" -398'
EXIST. POLE #398 TO EXIST. POLE #717

**COORDINATE NEW PED AND CMPH
LOCATIONS WITH PROPERTY
OWNERS**

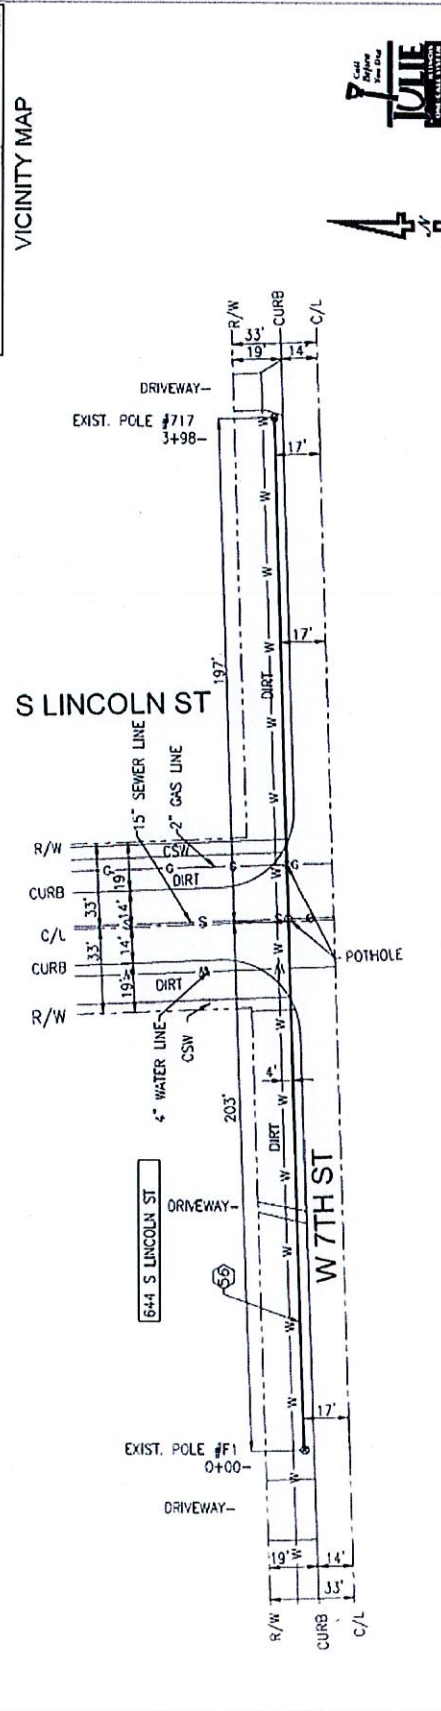

AT&T PROJECT: A027DSN
ENGINEER: BRIAN TAZELAAR
TEL # 630-418-9001
QUARTER SECTION: SW-12
MUNICIPALITY: HINSDALE
TOWNSHIP: DOWNS GROVE
WIRE CENTER: HINSDALE
COUNTY OF: DUPAGE
DWG 16 OF 17 REV. NO.

PREPARED BY: V. GUPTA
CHC CONSULTING
1643 W. Grandwood Ave., Suite 300
Glenview, IL 60045
(847) 250-0004 / FAX (847) 250-0005





EXCAVATION DATA
BORE LENGTH
398 FT.

CONTRACTOR PRINT



ISSUE	DATE
1	8/3/22

- INCLUDED WITH PEDESTAL
- 5X MAGNUM D-CLIPS
 - 1X CABLE TIE (FOR MST)
 - 1X MOISTURE BARRIER SHEET
 - 1X DROP CHANNEL PLUG
 - 1X HARDWARE KIT (FOR MST)

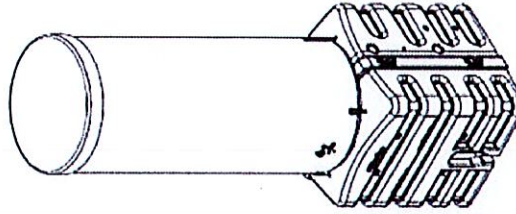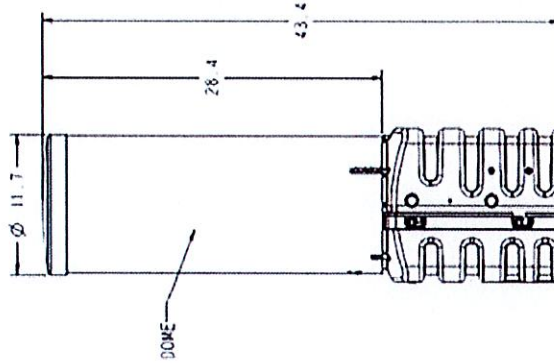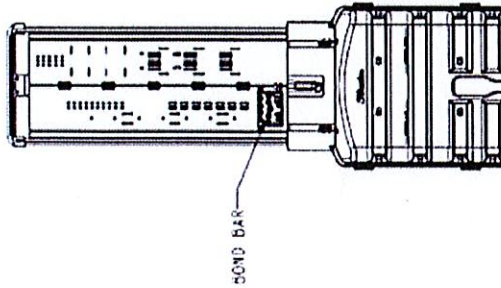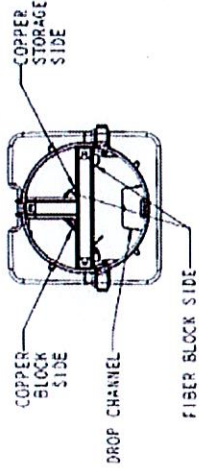

COORDINATE NEW PED AND CMPH
LOCATIONS WITH PROPERTY
OWNERS



AT&T PROJECT: A027DSN
ENGINEER: BRIAN TAZELAAR
TEL # 630-418-9001
QUARTER SECTION: SW-12
MUNICIPALITY: HINSDALE
TOWNSHIP: DOWNERS GROVE
WIRE CENTER: HINSDALE
COUNTY OF: DUPAGE
DWG 17 OF 17 REV. NO.

PREPARED BY: V. GUPTA
CHC CONSULTING
1845 W. Oreganwood Ave., Suite 300
Downers Grove, IL 60130
(630) 580-0000 / FAX (630) 580-0006

FIBER/COPPER PEDESTAL

GENERAL CONSTRUCTION NOTES:

1. LOCATE ALL UNDERGROUND OBSTRUCTIONS PRIOR TO DIGGING. CONTACT DIGGERS HOTLINE AT 8-1-1 TWO BUSINESS DAYS IN ADVANCE TO DIGGING.
 2. RESTORE ALL DISTURBED GROUNDS TO ORIGINAL OR BETTER CONDITION AS SOON AS POSSIBLE OR WITHIN TWO (2) WEEKS AFTER CONSTRUCTION IS COMPLETE.
 3. AT&T CONTRACTOR TO PLACE CONDUIT NO LESS THAN 30" DEEP.
 4. AT&T CONTRACTOR TO PROVIDE ALL BARRICADES AND WORK AREA PROTECTION.
 5. AT&T CONTRACTOR IS REQUIRED TO KEEP ALL ROADWAY PAVEMENT, CURBS, GUTTERS AND STORM WATER COLLECTORS FREE OF MUD AND OTHER DEBRIS AT ALL TIMES DURING CONSTRUCTION.
 6. ALL PROPOSED WORK IS IN EXISTING PUBLIC RIGHT OF WAY AND/OR UTILITY EASEMENT.
 7. TUNNEL ALL TREES PER BUREAU OF FORESTRY GUIDELINES.
- CAUTION: VOLTAGE RANGES FROM 301V TO 15KV
- THIS PROJECT REQUIRES COORDINATION WITH UT: NA



PERMIT PRINT

- ① DIG 4'X4' PIT FOR CORE BORE MH #323
- ② BORE AND PLACE 1-4" DUCT - 198' EXIST. EXIST. MH #323 TO EXIST. POLE #644-1

COORDINATE NEW PED AND CMPH LOCATIONS WITH PROPERTY OWNERS




ISSUE	DATE
1	5/25/22

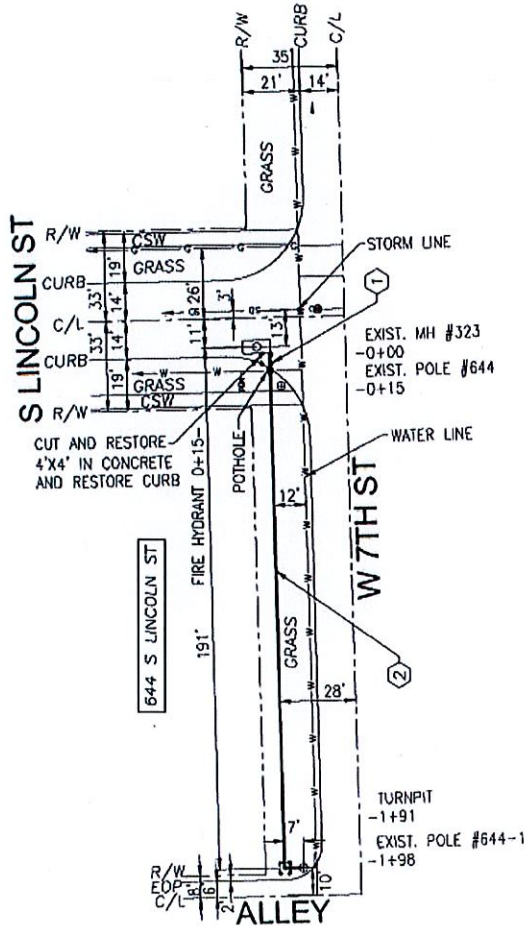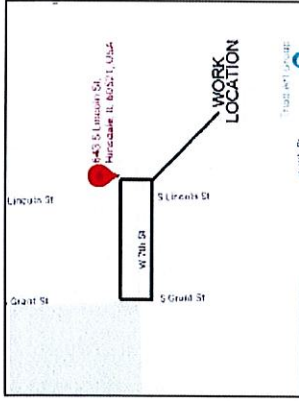


AT&T PROJECT: A027CY9
 ENGINEER: Brian Tazelaar
 TEL # 630-418-9001
 QUARTER SECTION: SW-12
 MUNICIPALITY: HINSDALE
 TOWNSHIP: DOWNERS GROVE
 WIRE CENTER: HINSDALE
 COUNTY OF: DUPAGE
 DWG 2 OF 3 REV. NO.

PREPARED BY: LAHMAD
 CHC CONSULTING
 1040 W. Ogdenwood Ave., Suite 300
 Orem, UT 84058
 (801) 220-0004 / FAX (801) 220-0006

EXCAVATION DATA	
DIRT	HAND DIG
TURN PIT	198 FT.
4'X4'=16 SQ. FT	

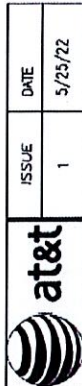

ISSUE	DATE
1	5/23/22


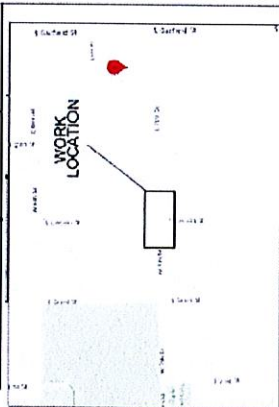


PERMIT PRINT


COORDINATE NEW PED AND CMPH LOCATIONS WITH PROPERTY OWNERS

GENERAL CONSTRUCTION NOTES:
SEE DWG 2 OF 3

- ① TRENCH AND PLACE 14" DUCT - 15' EXIST. POLE TO NEW PFP-864
- ② PL PFP 52"x50"x4" PRECAST PAD FOR 864 PFP CABINET

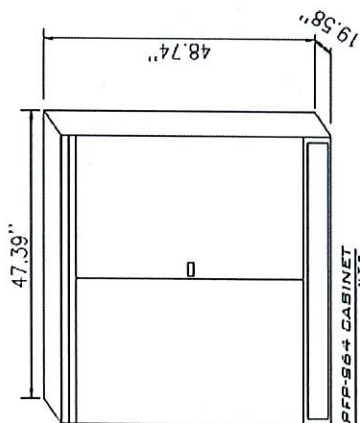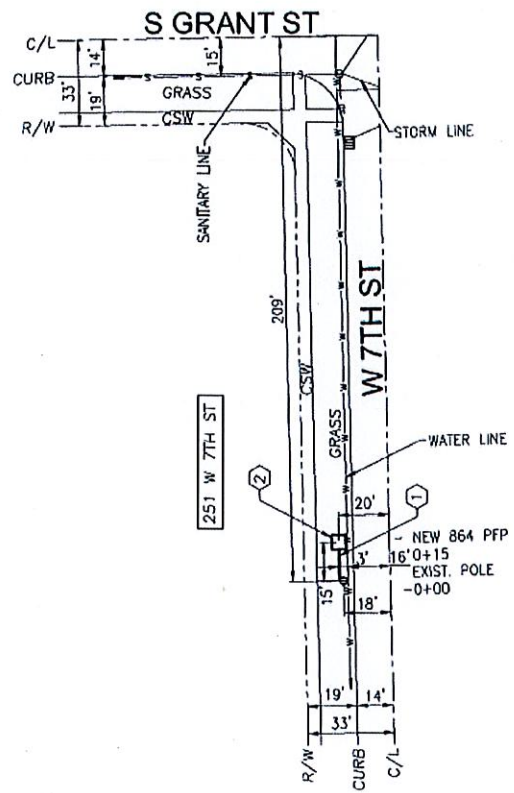

EXCAVATION	DATA
DIRT	HAND DIG
	15 FT.

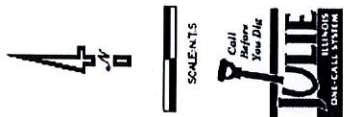

AT&T PROJECT: A027CY9
ENGINEER: Brian Tazelaar
TEL # 630-418-9001
QUARTER SECTION: SW-12
MUNICIPALITY: HINSDALE
TOWNSHIP: DOWNERS GROVE
WIRE CENTER: HINSDALE
COUNTY OF: DUPAGE
DWG 3 OF 3 REV. NO.

PREPARED BY: LAHMAD
CHC CONSULTING
10415 W. Ogdenwood Ave., Suite 300
Ogden, IL 60451
(815) 233-0001 / FAX (815) 233-0006