



Village of Hinsdale

19 E. Chicago Avenue

Hinsdale, IL 60521-3489

(630)789-7000

Village Website: www.villageofhinsdale.org

PUBLIC SERVICES UTILITY PERMIT APPLICATION

Date of Application: 01/05/23

Permit No: ATT-0048

Permit Expiration Date: 03-31-23

Utility Company Information:

Company Name: AT&T

Address: 1000 Commerce Dr

City, State, Zip: Oak Brook, IL, 60523

Contact Person: Frank Chavez

Phone Number: 708-396-3280

Email Address: fc2369@att.com

Cell Number: 708-653-7518

Project/Work Order Number: A02F5K6

Contractor Information:

Company Name: Josco

Address: 2551 W Division St. unit 102

City, State, Zip: Joliet, IL, 60435

Contact Person: Joe Wirtz

Phone Number: 815-725-1975

Email Address: info@josco.com

Cell Number: 815-348-0503

PROJECT LOCATION: 777 N York Rd

Description of work covered under this permit: AT&T contractor to bore and place (1) 3" conduit from existing utility pole in the North York Rd east ROW to property at 777 N York Rd. Hand holes will be placed on customer property

Start Date: 02/01/23

Completion Date: 02/28/23

Site Plan/Details/Specifications (3 sets) included with application?

☒ YES

☐ NO

Certificate of Insurance included with application?

☒ YES

☐ NO

Type of Utility:

☐ ComEd

☐ Nicor

☐ Comcast

☐ Water

☐ Sewer

☒ Communications:

☒ Fiber Optic

☐ Wireless

☐ Other:

Applicant Information:

Print Name: Brian Tazelaar

Phone Number: 630-418-9001

Company: AT&T

Email Address: bt1812@att.com

Signature: Brian Tazelaar

Digitally signed by Brian Tazelaar
Date: 2023.01.05 11:25:42 -0600

Date: 01/05/23

ALL CONSTRUCTION SHALL BE DONE IN ACCORDANCE WITH THE LATEST EDITION IN EFFECT ON THE DATE OF PERMIT APPLICATION OF THE FOLLOWING: STANDARD SPECIFICATIONS FOR ROAD AND BRIDGE CONSTRUCTION & SUPPLEMENTAL SPECIFICATIONS AND RECURRING SPECIAL PROVISIONS BY THE ILLINOIS DEPARTMENT OF TRANSPORTATION, ILLINOIS MANUAL ON UNIFORM TRAFFIC CONTROL DEVICES FOR STREETS AND HIGHWAYS, STANDARD SPECIFICATIONS FOR WATER AND SEWER MAIN CONSTRUCTION IN ILLINOIS, AND THE VILLAGE OF HINSDALE SUBDIVISION ORDINANCE AND ENGINEERING STANDARDS.

Village Use Only

Permit Approved:

☒ YES

☐ NO

Conditions for Approval/Reasons for Denial: RESTORE ALL DISTURBED AREAS WITHIN 14 DAYS OF COMPLETION. NOTIFY ALL BUSINESSES 48 HOURS PRIOR TO START

Approved By:

[Signature] A. Diaz

Date:

1-6-23



ISSUE	DATE
1	12/28/22

A02F5K6 PROPOSED DET-ILS	
DESCRIPTION	QUANTITY
MANHOLE	0
FEED/FEED/COMB	0
FLOWER POT	0
HANDHOLE	0
BORE PIT/TURN PIT/ONE PIT	1



SCALE-N.T.S


AT&T PROJECT: A02F5K6
ENGINEER: CHAVEZ, FRANCISCO
TEL # 708-396-3280
QUARTER SECTION: NE-01
MUNICIPALITY: HINSDALE
TOWNSHIP: DOWNERS GROVE
WIRE CENTER: HINSDALE
COUNTY OF: DUPAGE
DWG 1 OF 3 REV. NO.

PREPARED BY: N. SINGH
CONGRUEX
1845 W. Ogdenwood Ave., Suite 300
Ogden, IL 60521-1111
(815) 230-0000 / FAX (815) 230-0006



PHYSICAL ADDRESS:-
777 N YORK RD SUITE 1A, HINSDALE, IL 60521, UNITED STATES


PROPOSED FACILITIES BEING
PLACED ON PROPERTY. (SEE
CIRCLED AREAS)

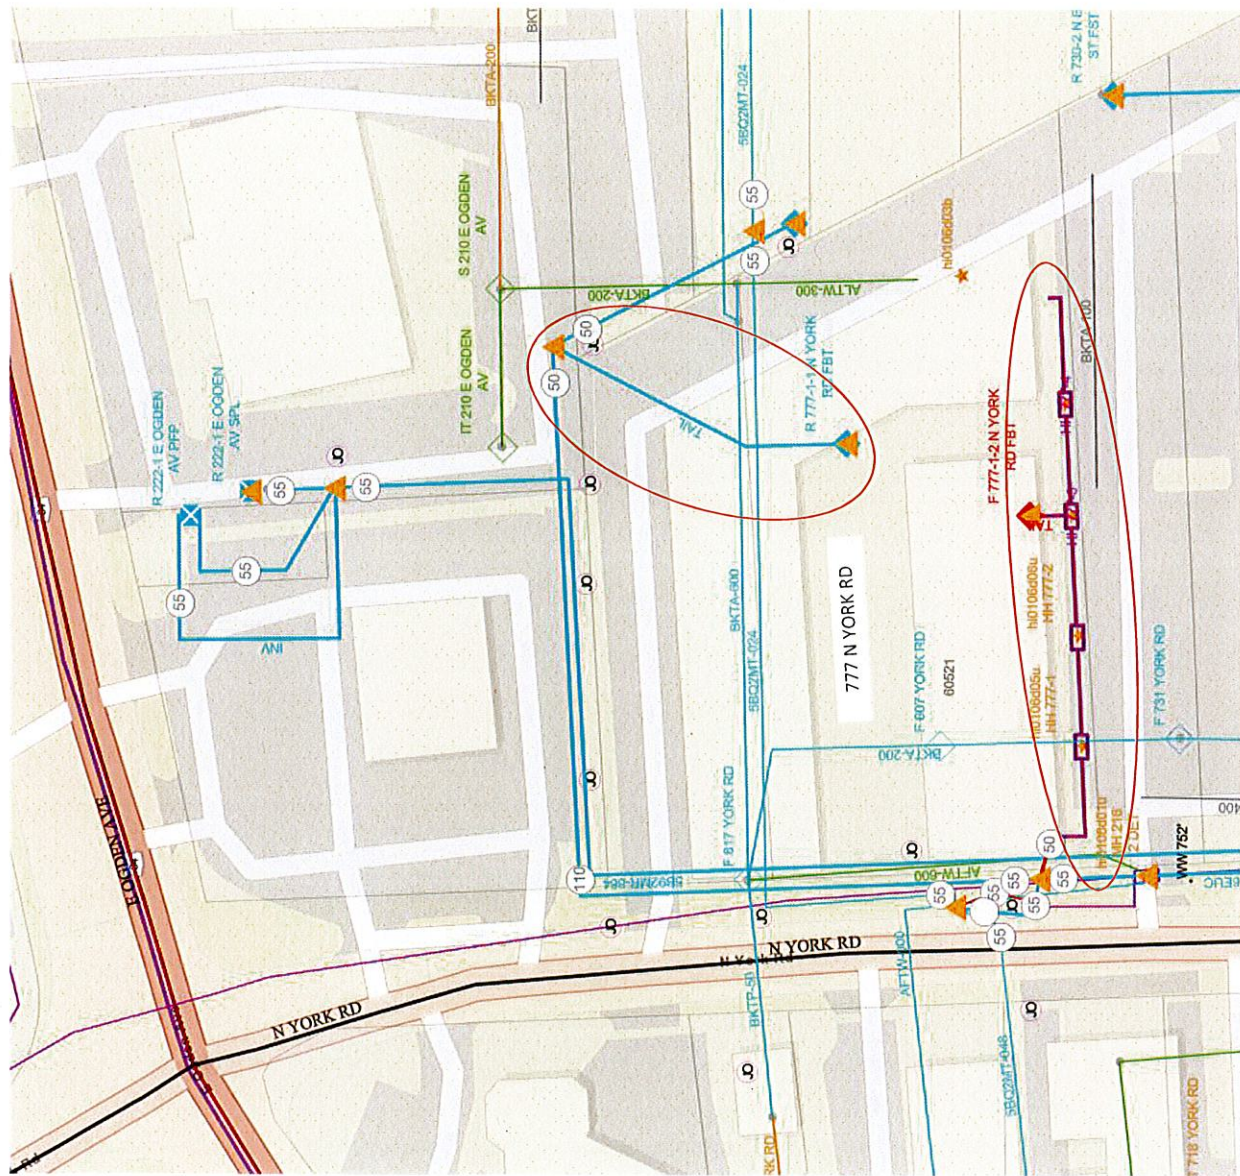

MUNI PRINT

- GENERAL CONSTRUCTION NOTES:**
1. LOCATE ALL UNDERGROUND OBSTRUCTIONS PRIOR TO DIGGING CONTACT JULI.E. AT 8-1-1 TWO BUSINESS DAYS IN ADVANCE TO DIGGING
 2. RESTORE ALL DISTURBED GROUNDS TO ORIGINAL OR BETTER CONDITION AS SOON AS POSSIBLE OR WITHIN TWO (2) WEEKS AFTER CONSTRUCTION IS COMPLETE.
 3. AT&T CONTRACTOR TO PLACE CONDUIT NO LESS THAN 24" DEEP. PROTECTION.
 4. AT&T CONTRACTOR TO PROVIDE ALL BARRICADES AND WORK AREA PROTECTION.
 5. AT&T CONTRACTOR IS REQUIRED TO KEEP ALL ROADWAY PAVEMENT, CURBS, GUTTERS, AND STORM WATER COLLECTORS FREE OF MUD AND OTHER DEBRIS AT ALL TIMES DURING CONSTRUCTION.
 6. ALL PROPOSED WORK IS IN EXISTING PUBLIC RIGHT OF WAY AND/OR UTILITY EASEMENT.
 7. TUNNEL ALL TREES PER BUREAU OF FORESTRY GUIDELINES.
- CAUTION: VOLTAGE RANGES FROM 301V TO 15KV
- THIS PROJECT REQUIRES COORDINATION WITH UT: NA

① BORE AND PLACE 1-3" FLEX-PIPE - 38'
POLE #777 TO ROW LOT #777

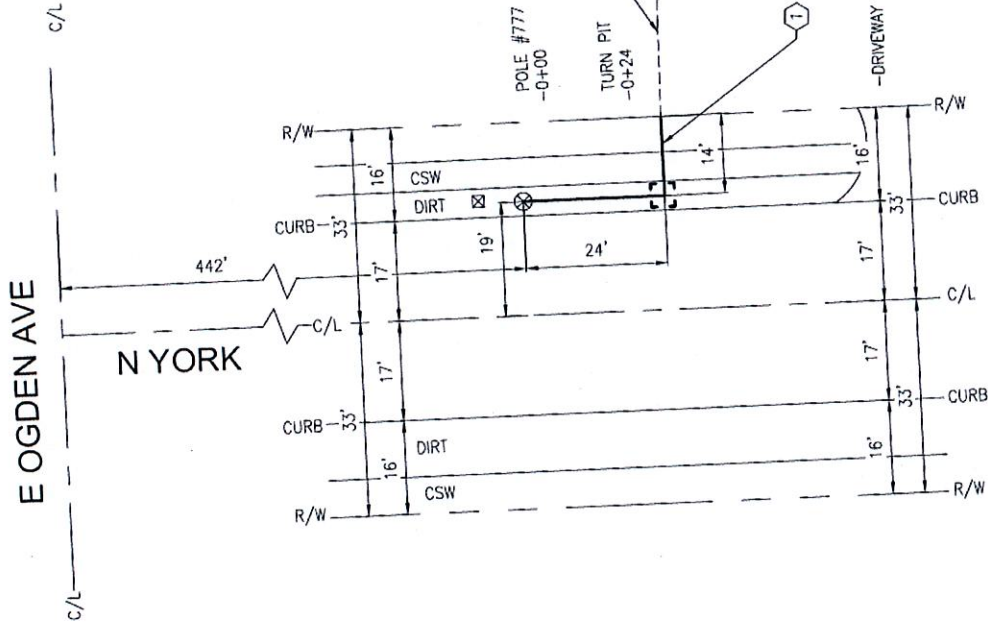


ISSUE

1


DATE

12/28/22

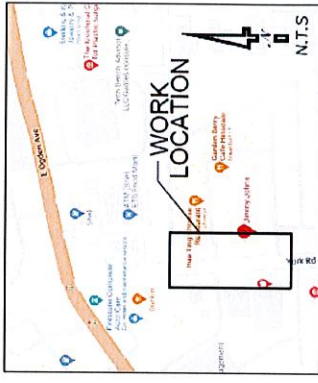

VICINITY MAP

LEGEND	
⊗	- POLE
⊗	- TURN PIT

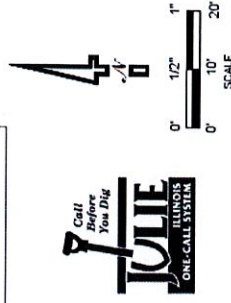

AT&T PROJECT: A02F5K6
ENGINEER: CHAVEZ, FRANCISCO
TEL # 708-396-3280
QUARTER SECTION: NE-01
MUNICIPALITY: HINSDALE
TOWNSHIP: DOWNERS GROVE
WIRE CENTER: HINSDALE
COUNTY OF: DUPAGE
DWG 2 OF 3 REV. NO.


PREPARED BY: N. SINGH
CONGRUEX
A S I A P A C I F I C
1045 W. Cresskirk Ave., Suite 300
Cicero, IL 60641
(949) 250-0004 / FAX (949) 250-0008

EXCAVATION DATA	
DIRT	BORE LENGTH
TURN PIT	38 FT.
4'x4'=16 SQ FT	



777 N YORK RD SOUTH BLDG

SCOPE OF WORK:
 CONTACT PROPERTY OWNER 48 HRS PRIOR TO START OF WORK
 CONTACT CONTRACTOR INFO: PARIS ARNOLD 630-424-8902
 LOCAL CONTRACTOR INFO: PARIS ARNOLD 630-424-8902
 AT&T CONTRACTOR WILL BORE AND PLACE 1 - 3" CONDUIT.
 PLACE 4 - 10"x15"x12" ACCESS VAULTS IN THE DIRT NEAR EXISTING PEDESTALS
 RESTORE ALL DISTURBED AREAS TO ORIGINAL OR BETTER CONDITION

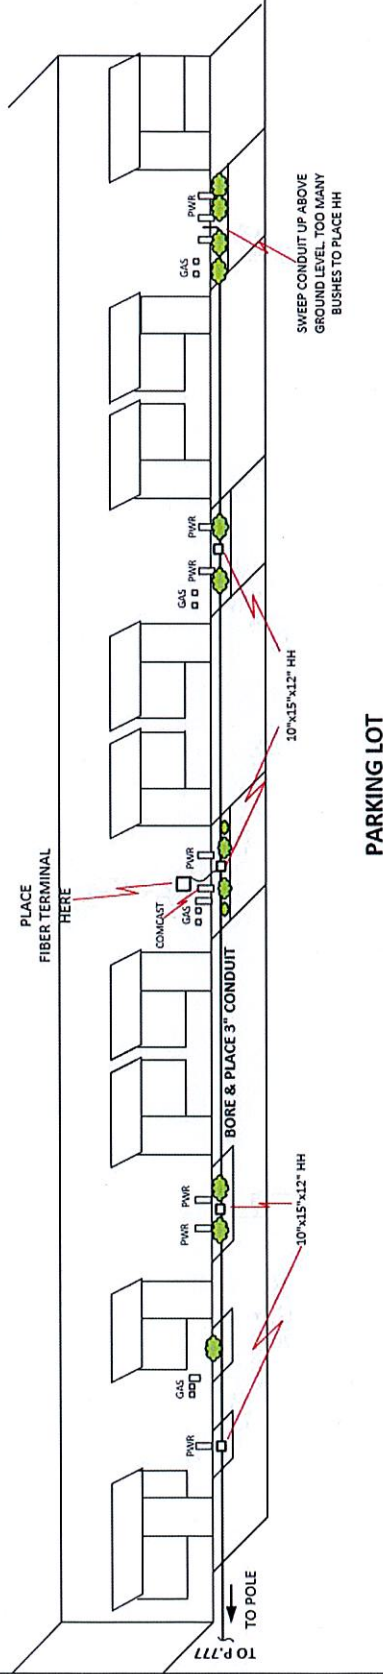

ALL DISTURBED AREAS WILL
 BE RESTORED TO ORIGINAL
 OR BETTER CONDITION



AT&T PROJECT A02F5K6
 MUNICIPALITY: HINSDALE
 ENGINEER: FRANK CHAVEZ
 PHONE# 708-653-7518

GOOGLE STREET VIEW





COUNTY NOTES

ISSUE	DATE
1	12/28/22

i. GENERAL CONDITIONS

1. The applicant shall comply with all rules, regulations and provisions of the Ordinance unless specifically modified or specified in this GC.
2. The minimum storm water submittal and design requirements shall be as delineated below in the Submittal Requirements and the Special Conditions & Design Requirements sections of this GC. Other items may be required by the Director or Administrator to demonstrate compliance with the Ordinance.
3. In a non-waiver or partial waiver community, authorization is required from the Director for work in a flood plain, wetland or non-turf grass buffer area. If required, site wetland boundaries shall be demarcated in the field and verified by an Environmental Scientist representing the County, or the Complete Waiver Community. Mitigation measures may be required for any impacts. Any significant impact, based on the opinion of the Director or the Administrator, may be judged to be beyond the scope of work that may be authorized by this GC.
4. All disturbed areas are to be seeded, sodded, or planted with other vegetation as approved by the Director or Administrator; if seeded, the restored area must be protected with erosion control measures until the vegetation has been established and the ground is stabilized.
5. Minor temporary stockpiling of materials or fills with the flood plain may be allowed. The Director or Administrator may place limits on how long and where the temporary stockpiling can take place.
6. Construction activities shall commence within one hundred eighty (180) calendar days after the issuance of any local permit or jurisdictional authorization otherwise this GC shall be null and void. If in the opinion of the Director or the Administrator conditions existed beyond the control of the applicant preventing construction activities to commence, additional time may be granted beyond the one hundred eighty (180) calendar day time limit.
7. A certification under this GC expires one (1) year following the date of certification issuance unless extended in accordance with Section 15-32 of the Ordinance.
8. A security as required in accordance with Article VI of the Ordinance may be waived by the Director or Administrator.

ii. SPECIAL CONDITIONS & DESIGN REQUIREMENTS

The following conditions and minimum design requirements must be met for this GC unless waived by the Director or Administrator:

1. Permanent impact to flood plain, wetland, or buffer areas is not authorized by this GC. Activities under this GC are strictly limited to development activity having only a temporary impact to flood plain, buffer and/or wetland.
2. Consultation with an environmental scientist will be required for work in or impacts to buffers unless the work or impact has been determined by the Director or Administrator to be minor.
3. The construction shall not result in any change in existing ground elevations.
4. In buffers and wetlands, the excavated areas shall be backfilled with native soil in the same stratification in which the soil was removed.
5. Timber/composite matting or other approved equivalent and/or low compaction equipment must be utilized when access is necessary within wetland and buffer areas.
6. Upon completion of the project, permanent vegetative cover within wetland and/or non-turf buffers shall be equivalent to or of higher quality than the pre-disturbance vegetation.



AT&T PROJECT: A02F5K6
ENGINEER: CHAVEZ, FRANCISCO
TEL # 708-396-3280
QUARTER SECTION: NE-01
MUNICIPALITY: HINSDALE
TOWNSHIP: DOWNERS GROVE
WIRE CENTER: HINSDALE
COUNTY OF: DUPAGE
DWG 3 OF 3 REV. NO.

PREPARED BY: N. SINGH
CONGRUEX
A Z I A P A C I F I C
1845 W. Overland Ave., Suite 300
Overland Park, KS 66210
(913) 256-0004 / FAX (913) 256-0006