



Village of Hinsdale
 19 E. Chicago Avenue
 Hinsdale, IL 60521-3489
 (630)789-7000
 Village Website: www.villageofhinsdale.org

PUBLIC SERVICES UTILITY PERMIT APPLICATION

Date of Application: 5/18/2020 Permit No: ComEd 0025 Permit Expiration Date: 11/01/2020
REVISED

Utility Company Information:

Company Name: ComEd
 Address: 1910 S. BRIGG ST.
 City, State, Zip: JOLIET, IL 60433
 Contact Person: PAUL MICHALOWSKI
 Phone Number: 815-724-5355
 Email Address: PAUL.MICHALOWSKI@COMED.COM
 Cell Number: _____
 Project/Work Order Number: 16235298

Contractor Information:

Company Name: _____
 Address: _____
 City, State, Zip: _____
 Contact Person: _____
 Phone Number: _____
 Email Address: _____
 Cell Number: _____

PROJECT LOCATION: QUINCY ST. AND STOUGH ST. FROM NORTH ST. TO MAPLE ST.

Description of work covered under this permit: LOCATIONS 12-25 REPLACING 4 POLES, INSTALLING 2 ADDITIONAL POLES AND DIRECTIONAL DRILLING ABOUT 1700' OF 1-6" POLY. POLES ARE LOCATED IN BACK YARD EASEMENT. THE DIRECTIONAL WILL BE IN EXISTING PARKWAY ALONG QUINCY AND STOUGH STREETS. CONDUIT INSTALLATION WILL GO UNDER ALL EXISTING MUNICIPAL UTILITIES. ALL SANITARY SERVICES PRE/POST CAMERA WORK. TREE TRIMMING REQUIRED EXCEPT FOR AMERICAN ELM TREES. SEE ATTACHMENT FOR BORE PATH. LOCATIONS 26-28.

Start Date: 5/18/2020 **Completion Date:** 9/30/2020

Site Plan/Details/Specifications (3 sets) included with application? YES NO
 Certificate of Insurance included with application? YES- NO

Type of Utility: **ComEd** Nicor Comcast Water Sewer
 Communications: Fiber Optic Wireless Other: _____

Applicant Information:

Print Name: SAME AS ABOVE Phone Number: _____

Company: _____ Email Address: _____

Signature: Paul S. Michalowski Date: 5/18/2020


ALL CONSTRUCTION SHALL BE DONE IN ACCORDANCE WITH THE LATEST EDITION IN EFFECT ON THE DATE OF PERMIT APPLICATION OF THE FOLLOWING: STANDARD SPECIFICATIONS FOR ROAD AND BRIDGE CONSTRUCTION & SUPPLEMENTAL SPECIFICATIONS AND RECURRING SPECIAL PROVISIONS BY THE ILLINOIS DEPARTMENT OF TRANSPORTATION, ILLINOIS MANUAL ON UNIFORM TRAFFIC CONTROL DEVICES FOR STREETS AND HIGHWAYS, STANDARD SPECIFICATIONS FOR WATER AND SEWER MAIN CONSTRUCTION IN ILLINOIS, AND THE VILLAGE OF HINSDALE SUBDIVISION ORDINANCE AND ENGINEERING STANDARDS.

Village Use Only

Permit Approved: **YES** NO

Conditions for Approval/Reasons for Denial: All disturbed areas must be restored within 14 days of completion.

Approved By: [Signature] Date: 5/18/20

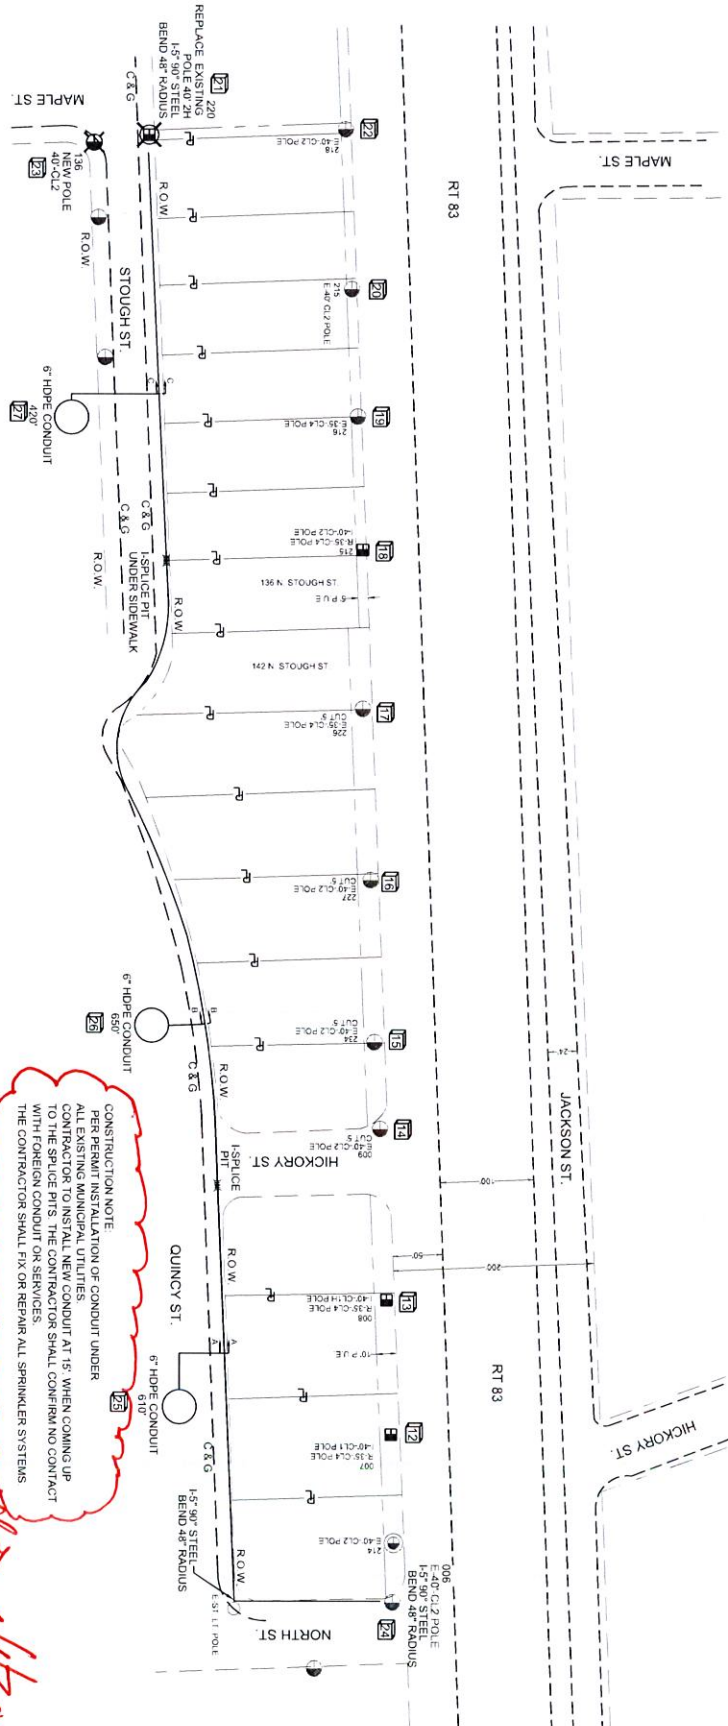

Revisions Approved
KS
6/1/20

PERMIT TYPE	PROJECT NAME	OFFICE	DESIGNER	LOCATION - REASON FOR WORK	WORK ORDER #
HINSDALE	0000263755	JOLIET	PAUL MICHALOWSKI	REVISED BORE PATH DRAWING FOR INTREN	16235298
PERMIT NUMBER	SR#	JWA #	PHONE #		SCHEDULE GRP
7935 & 7936	0494012	1068196	815-724-5355		6HC 6HD
JOINT WORK CONTRACT	SERC/WA#	PHONE RO #	PD #	TOWN OR TOWNSHIP	OS/BLOCK
N/A	N/A	N/A	6R202753	YORK AND DOWNERS GROVE TWP	485024
DATE ISSUED: 5/29/2020 REV-1		CONTINGENT WO #S	N/A	COMPLETE BY:	DATE:
				VERIFIED BY:	DATE:
				PAGE 7 OF 7	