

Village of Hinsdale
19 E. Chicago Avenue
Hinsdale, IL 60521-3489
(630)789-7000

Village Website: www.villageofhinsdale.org

PUBLIC SERVICES UTILITY PERMIT APPLICATION - Permit Fee of \$100.00

Date of Application: 5/13/2021 Permit No: ComEd 0041 Permit Expiration Date: 12/31/21

Utility Company Information:

Company Name: Commonwelath Edison Company (ComEd)
Address: 1 Lincoln Center, 6th Floor
City, State, Zip: Oakbrook Terrace, IL 60181
Contact Person: Vincent Patterson
Phone Number: 708-955-5785
Email Address: vincent.patterson@comed.com
Cell Number: Same
Project/Work Order Number: 17169491-41

Contractor Information:

Company Name: ComEd (TBD)
Address: 1 Lincoln Center
City, State, Zip: Oakbrook Terrace, IL 60181
Contact Person: _____
Phone Number: _____
Email Address: _____
Cell Number: _____

PROJECT LOCATION: 140 E. Walnut St., Hinsdale, IL 60521

Description of work covered under this permit: Install DA Relay Radio near top of pole and connect to existing transformer secondary taps.

Start Date: 5/25/2021

Completion Date: ~~12/31/2023~~ 12/31/21

Site Plan/Details/Specifications (3 sets) included with application?
Currently registered as a Utility Contractor with the Village of Hinsdale?
Engineer Estimate of Cost included with application?

☒ YES ☐ NO
☒ YES ☐ NO
☒ YES ☐ NO

Type of Utility: ☒ ComEd ☐ Nicor ☐ Comcast ☐ Water ☐ Sewer
☐ Communications: ☐ Fiber Optic ☐ Wireless ☐ Other: _____

Applicant Information:

Print Name: Vincent Patterson Phone Number: 708-955-5785
Company: ComEd Email Address: vincent.patterson@comed.com
Signature: Patterson, Vincent Date: 5/13/2021

ALL CONSTRUCTION SHALL BE DONE IN ACCORDANCE WITH THE LATEST EDITION IN EFFECT ON THE DATE OF PERMIT APPLICATION OF THE FOLLOWING: STANDARD SPECIFICATIONS FOR ROAD AND BRIDGE CONSTRUCTION & SUPPLEMENTAL SPECIFICATIONS AND RECURRING SPECIAL PROVISIONS BY THE ILLINOIS DEPARTMENT OF TRANSPORTATION, ILLINOIS MANUAL ON UNIFORM TRAFFIC CONTROL DEVICES FOR STREETS AND HIGHWAYS, STANDARD SPECIFICATIONS FOR WATER AND SEWER MAIN CONSTRUCTION IN ILLINOIS, AND THE VILLAGE OF HINSDALE SUBDIVISION ORDINANCES (Ord. O2007-73, 11-6-2007) AND ENGINEERING STANDARDS.

Village Use Only

Permit Approved: ☒ YES ☐ NO


Conditions for Approval/Reasons for Denial: RESTORE ALL DISTURBED AREAS WITHIN 14 DAYS OF COMPLETION.


Approved By: ~~Vincent Patterson~~ [Signature] Date: ~~5/13/2021~~ 5/14/21

Permit Type	Project Name	Office	Designer	Location - Reason For Work	Work Order #
CITY OF HINSDALE	0000304931	BOL	JESSE DEL ANGEL	125 N PARK AVE	17169491-41
Permit Number	SR #	JWA #	Phone #	INSTALLATION OF FIN-OPT-F-12589	Schedule Group
PENDING	05144456	NA	312-763-2198 EXT. 2063		NA
Joint Work Contact	SER/CWA #	Phone RO #	PD #	Town or Township	QS/Block
NA	NA	NA	NA	HINSDALE, IL	465014
Date Issued: 04.30.2021 IFC REV0		Contingent WO #s	Completed By:	Date:	
0.0 40.0 80.0 FT			Verified By:	Date:	
Page 1 of 1					

OPERATING MAP: 12KV W531 PG# 1 OF 2
AREA MAP: 465-014S
DA RELAY ID: DR465014K6

LABEL PER C7493
MAINTAIN CLEARANCES PER C7500
SOME EQUIPMENT HIDDEN FOR CLARITY

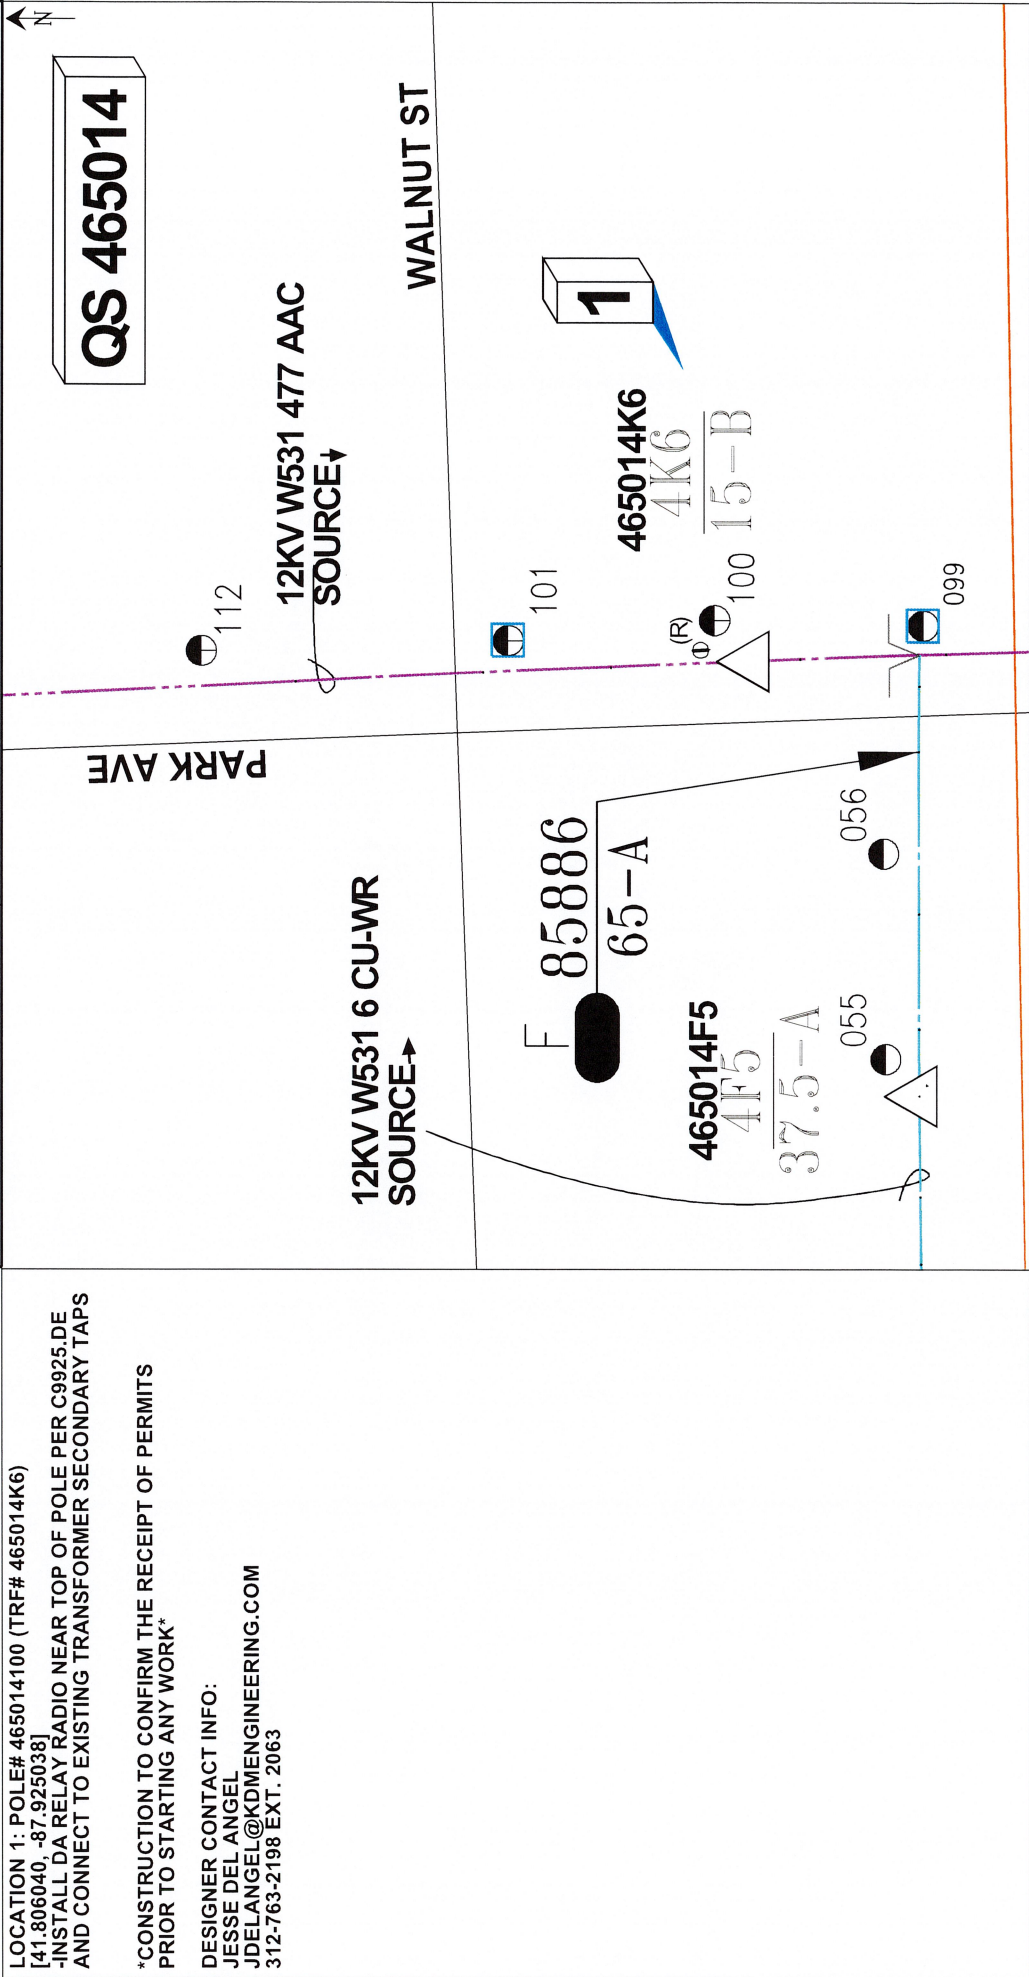

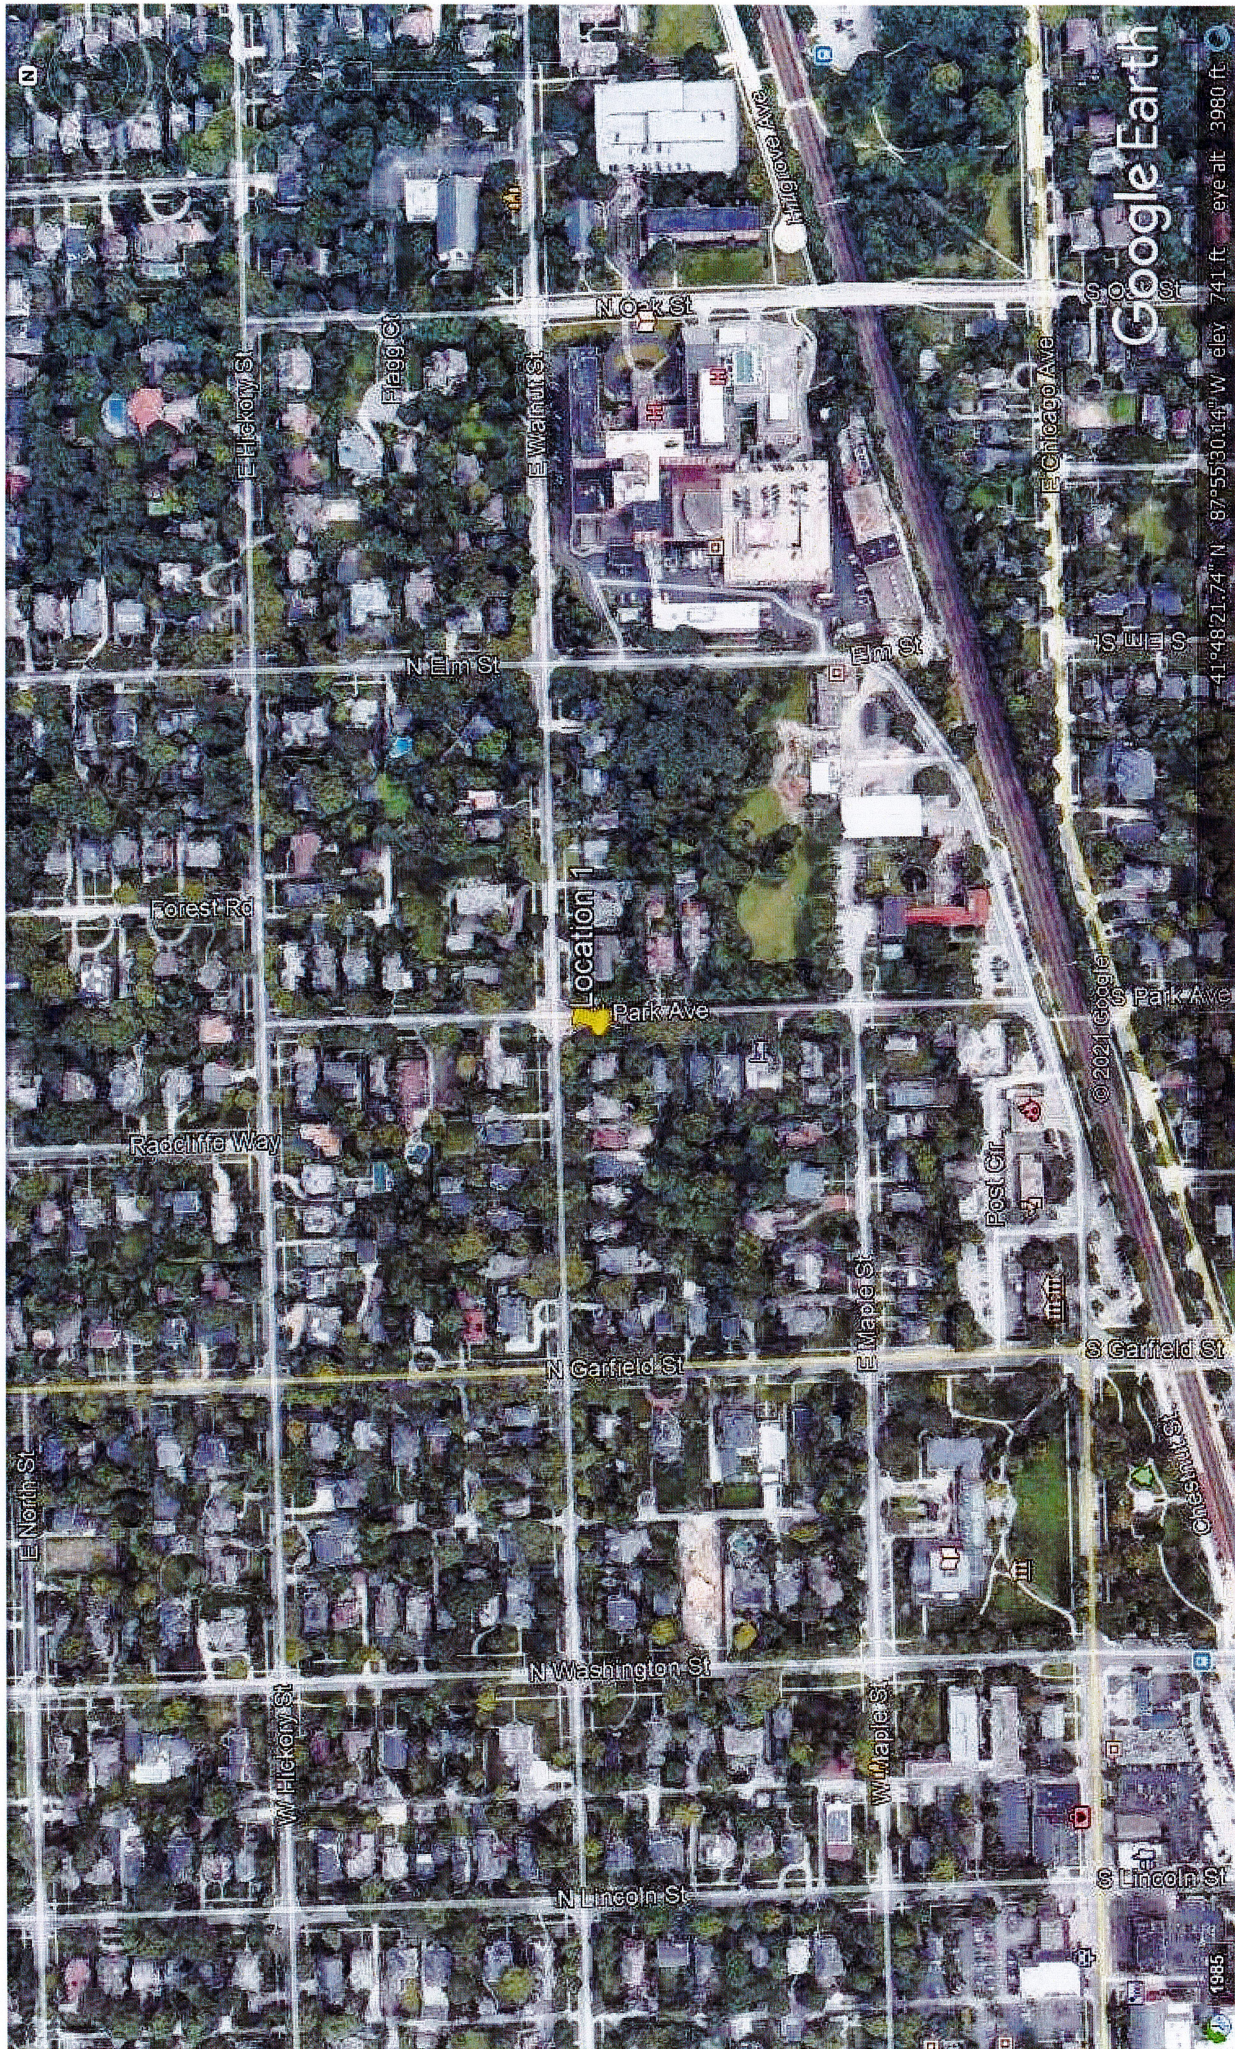

Google Earth

41°48'21.74" N 87°55'30.14" W elev 741 ft eye alt 3980 ft

1985