



Village of Hinsdale  
19 E. Chicago Avenue  
Hinsdale, IL 60521-3489  
(630)789-7000

Village Website: [www.villageofhinsdale.org](http://www.villageofhinsdale.org)

**PUBLIC SERVICES UTILITY PERMIT APPLICATION - Permit Fee of \$100.00**

Date of Application: 12/16/2021 Permit No: ComEd-0046 Permit Expiration Date: 07-01-22

**Utility Company Information:**

Company Name: Commonwealth Edison  
Address: 1 Lincoln Centre  
City, State, Zip: Oakbrook Terrace, IL 60523  
Contact Person: Paul Edwards  
Phone Number: \_\_\_\_\_  
Email Address: \_\_\_\_\_  
Cell Number: \_\_\_\_\_  
Project/Work Order Number: \_\_\_\_\_

**Contractor Information:**

Company Name: Meade  
Address: 625 Willowbrook Center Pkwy  
City, State, Zip: Willowbrook, IL 60527  
Contact Person: Mike Jajkowski  
Phone Number: 708-588-2557  
Email Address: \_\_\_\_\_  
Cell Number: 708-259-1664

**PROJECT LOCATION:** various; please see attached aerials

Description of work covered under this permit: \_\_\_\_\_

Replacement of 3 existing poles and overhead maintenance and modification to 11 existing poles. Please see attached pages for detailed description of work at each location.

**Start Date:** Q1 2022

**Completion Date:** Q1 2022

Site Plan/Details/Specifications (3 sets) included with application?  
Currently registered as a Utility Contractor with the Village of Hinsdale?  
Engineer Estimate of Cost included with application?

☐ YES ☒ NO  
☒ YES ☐ NO  
☐ YES ☒ NO

**Type of Utility:** ☒ ComEd ☐ Nicor ☐ Comcast ☐ Water ☐ Sewer  
☐ Communications: ☐ Fiber Optic ☐ Wireless ☐ Other: \_\_\_\_\_

**Applicant Information:**

Print Name: Jade A. Roush

Phone Number: 630-230-3099

Company: HBK Engineering obo ComEd

Email Address: jroush@hbkenengineering.com

Signature: Jade A. Roush

Digitally signed by Jade A. Roush  
Date: 2022.01.27 13:15:57 -05'00'

Date: 12/21/2021

ALL CONSTRUCTION SHALL BE DONE IN ACCORDANCE WITH THE LATEST EDITION IN EFFECT ON THE DATE OF PERMIT APPLICATION OF THE FOLLOWING: STANDARD SPECIFICATIONS FOR ROAD AND BRIDGE CONSTRUCTION & SUPPLEMENTAL SPECIFICATIONS AND RECURRING SPECIAL PROVISIONS BY THE ILLINOIS DEPARTMENT OF TRANSPORTATION, ILLINOIS MANUAL ON UNIFORM TRAFFIC CONTROL DEVICES FOR STREETS AND HIGHWAYS, STANDARD SPECIFICATIONS FOR WATER AND SEWER MAIN CONSTRUCTION IN ILLINOIS, AND THE VILLAGE OF HINSDALE SUBDIVISION ORDINANCES (Ord. 02007-73, 11-6-2007) AND ENGINEERING STANDARDS.

**Village Use Only**


Permit Approved: ☒ YES ☐ NO

Conditions for Approval/Reasons for Denial: RESTORE ALL DISTURBED AREAS WITHIN 14 DAYS OF COMPLETION. PROVIDE LOCAL RESIDENTS AND VILLAGE 48 HOUR NOTICE PRIOR TO START.

Approved By: Jade A. Roush A. Diaz


Date: 12/21/2021 01/28/22

|                                 |                  |                 |               |                                                  |                 |
|---------------------------------|------------------|-----------------|---------------|--------------------------------------------------|-----------------|
| Permit Type                     | Project Name     | Office          | Designer      | Location - Reason For Work                       | Work Order #    |
| MUNICIPALITY                    | 0000317104       | H&K ENGINEERING | PRICE RYAN    | 900 S MADISON ST                                 | 17140172        |
| Permit Number                   | SR #             | JWA #           | Phone #       | SC 2022-6P20404 EXTEND 12KV FDR W5604 FOR RELIEF | Schedule Group  |
| PENDING                         | 05189289         | N/A             | 312 253-1800  |                                                  | PCM             |
| Joint Work Contact              | SER/CWA #        | Phone RO #      | PD #          | Town or Township                                 | OS/Block        |
| N/A                             | N/A              | N/A             | 6P220404      | HINSDALE                                         | 465114 / 465123 |
| Date Issued: 1/24/2022 JFC REV1 | Confingent WO #s |                 | Completed By: | Date:                                            |                 |
|                                 |                  | N/A             |               |                                                  |                 |
| 0.0                             | 61.9             | 123.9 FT        | Page 2 of 11  | Verified By:                                     | Date:           |

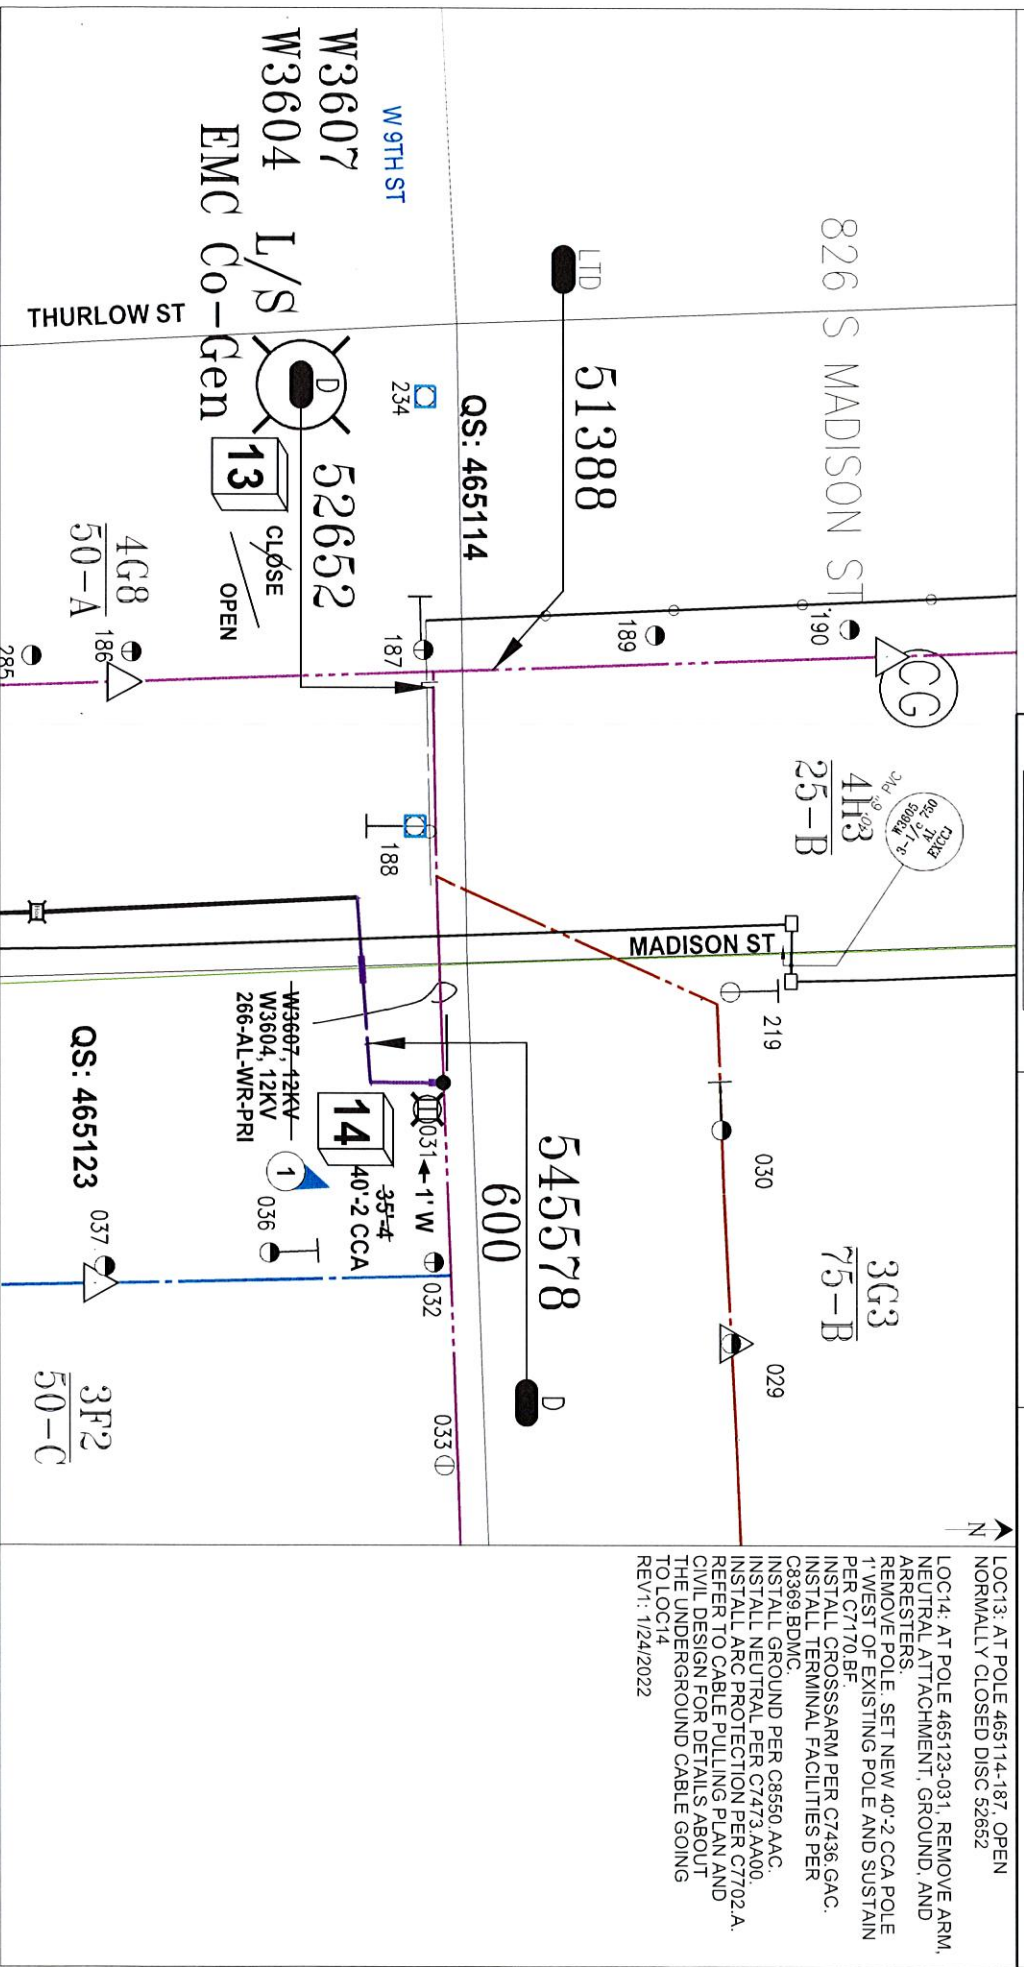




|                                 |                  |                 |              |                                                   |                |
|---------------------------------|------------------|-----------------|--------------|---------------------------------------------------|----------------|
| Permit Type                     | Project Name     | Office          | Designer     | Location - Reason For Work                        | Work Order #   |
| MUNICIPALITY                    | 0000317104       | H&K ENGINEERING | PRICE RYAN   | 121 W 9TH ST                                      | 17140172       |
| Permit Number                   | SR #             | JWA #           | Phone #      | SC 2022-6P220404 EXTEND 12KV FDR W3604 FOR RELIEF | Schedule Group |
| PENDING                         | 05189289         | N/A             | 312 253-1800 |                                                   | PCM            |
| Joint Work Contact              | SEF/CWA #        | Phone RO #      | PD #         | Town or Township                                  | GS/Block       |
| N/A                             | N/A              | N/A             | 6P220404     | HINSDALE                                          | 465123         |
| Date Issued: 1/24/2021 IFC REV1 | Contingent WO #s |                 | N/A          | Completed By:                                     | Date:          |
| 0.0                             | 61.9             | 123.8 FT        | Page 3 of 11 | Verified By:                                      | Date:          |

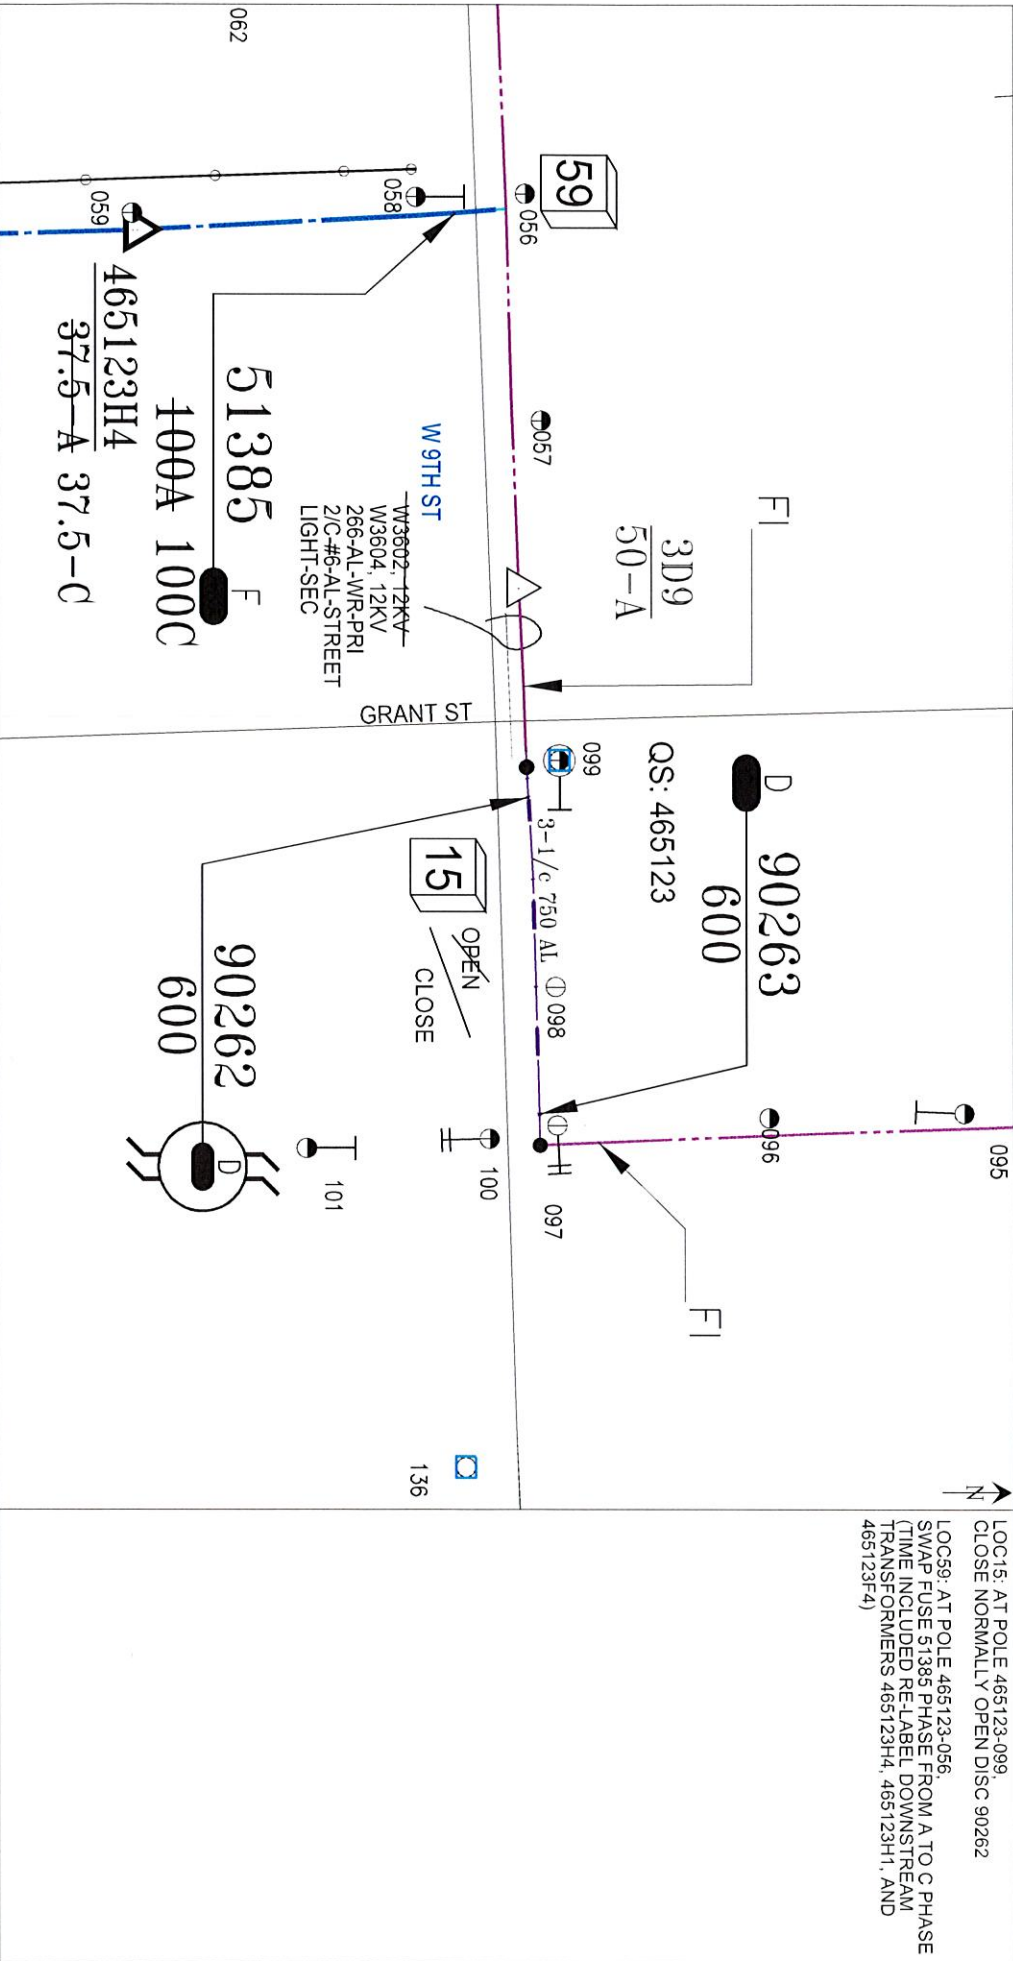


FEEDER: W3602 12KV (PAGE 4 OF 5)  
AREA MAP: 465-123  
LABEL ALL EQUIPMENT PER C7493  
REFER TO C7093 FOR NEW POLE INSTALLATIONS  
CONSTRUCTION TASK # DO-04  
SECONDARY CONTACT INFO: ENRIQUE VOLTAIRE, 312 804-0689  
DRAWING NOT TO SCALE  
SOME OBJECTS HIDDEN FOR CLARITY  
CALL JULIE AT 1-800-892-0723 48 HOURS PRIOR TO START OF WORK  
CM BUNDLING OPPORTUNITIES: N/A  
TIE RECLOSER OPERATES AT HALF LOOP SCHEME  
NOT FOR CONSTRUCTION UNTIL PERMITS ARE APPROVED

| Permit Type                     | Project Name     | Office          | Designer      | Location - Reason For Work                 | Work Order #   |
|---------------------------------|------------------|-----------------|---------------|--------------------------------------------|----------------|
| MUNICIPALITY                    | 0000317104       | HBK ENGINEERING | PRICE RYAN    | 804 S LINCOLN ST                           | 17140172       |
| Permit Number                   | SR #             | JWA #           | Phone #       | SC 2022-6P220404 EXTEND 12KV FOR W3604 FOR | Schedule Group |
| PENDING                         | 05189289         | 1068591         | 312 253-1800  | RELIEF                                     | PCM            |
| Joint Work Contact              | SR/CWA #         | Phone RO #      | PD #          | Town or Township                           | OS/Block       |
| N/A                             | N/A              | N/A             | 6P220404      | HINSDALE                                   | 465123         |
| Date Issued: 1/24/2022 JFC REV1 | Contingent WO #s | N/A             | Completed By: | Date:                                      |                |
| 0.0 71.8 143.6 FT               | Page 5 of 11     | Verified By:    | Date:         |                                            |                |

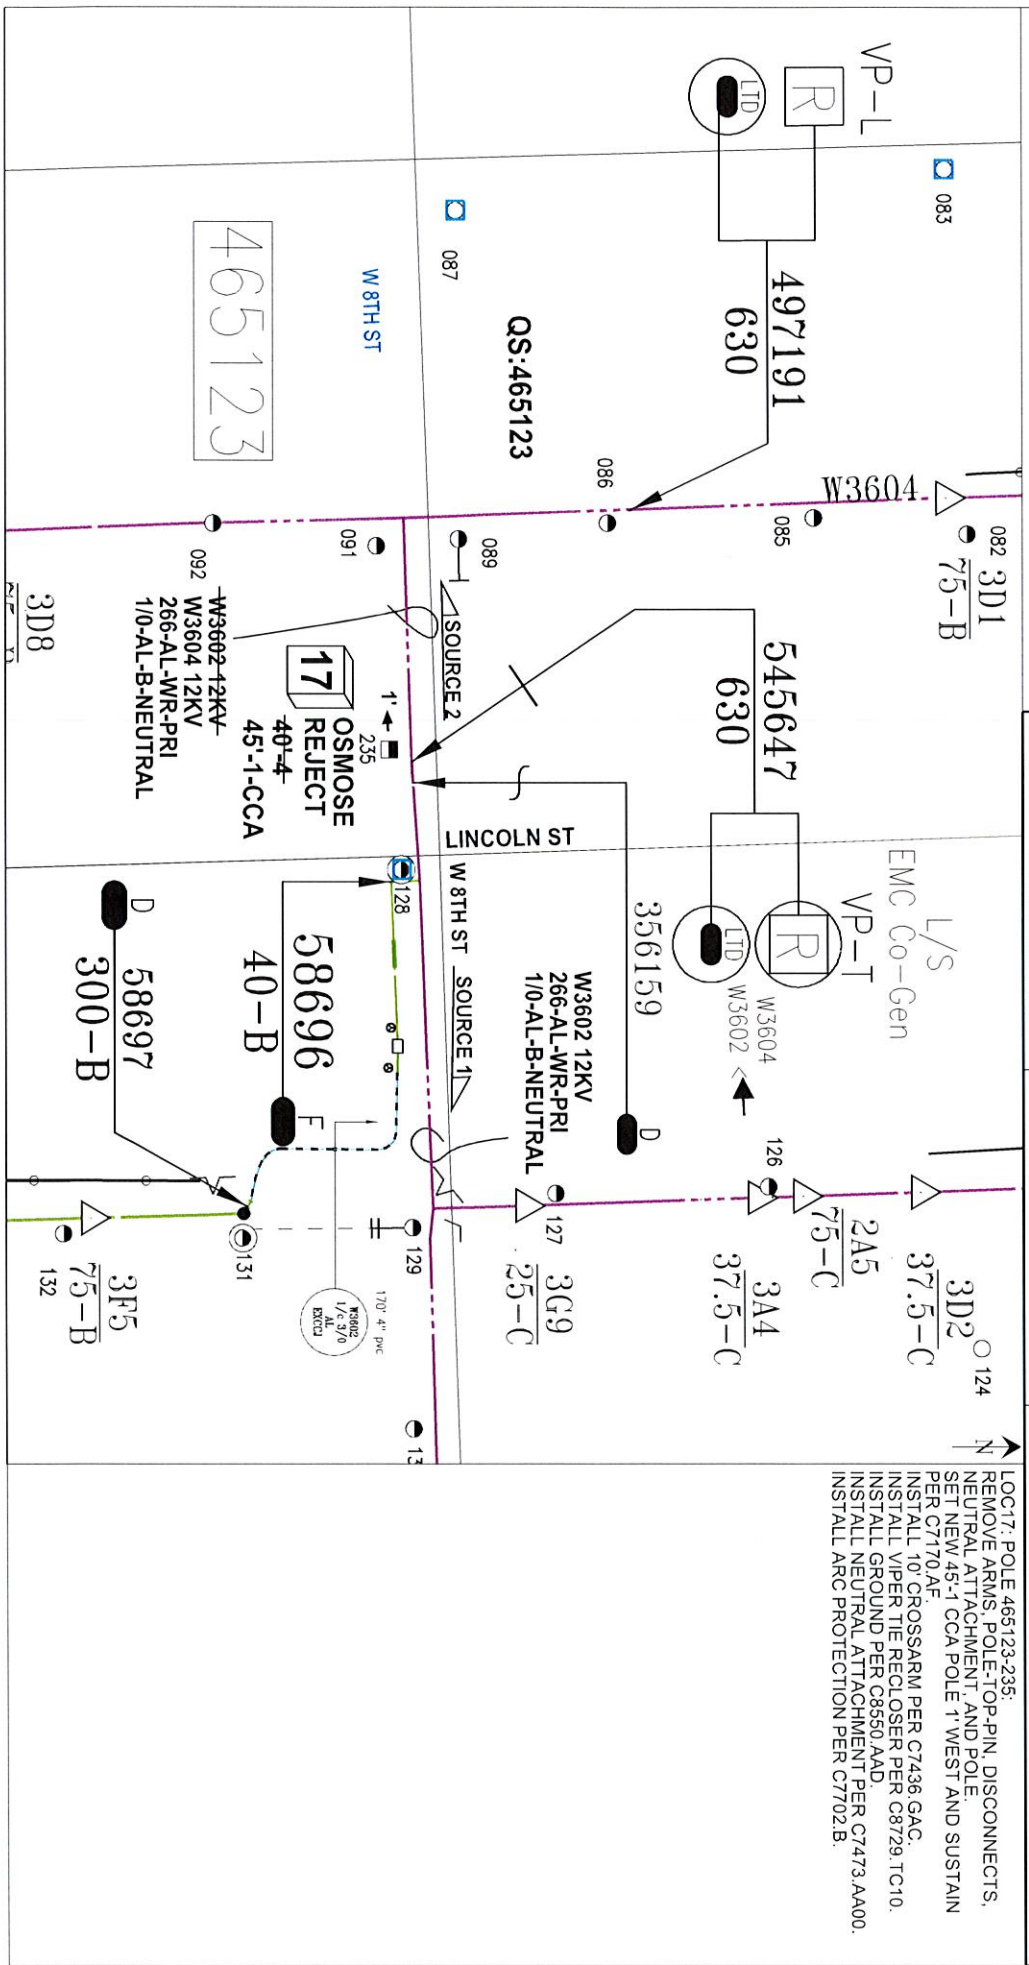

LOC:17: POLE 465123-235:  
REMOVE ARMS, POLE-TOP-PIN, DISCONNECTS,  
NEUTRAL ATTACHMENT, AND POLE.  
SET NEW 45'-1 CCA POLE 1' WEST AND SUSTAIN  
PER C7170.AE.  
INSTALL 10' CROSSARM PER C7436.GAC.  
INSTALL VIPER TIE RECLOSER PER C8729.TC10.  
INSTALL GROUND PER C8550.AAD.  
INSTALL NEUTRAL ATTACHMENT PER C7473.AA00.  
INSTALL ARC PROTECTION PER C7702.B.


|               |                    |                  |                 |              |                                                   |                |
|---------------|--------------------|------------------|-----------------|--------------|---------------------------------------------------|----------------|
| 0.0           | 76.2               | 152.4 FT         |                 | Page 6 of 11 | Verified By:                                      | Date:          |
| Permit Type   | Office Name        | Office           | HBK ENGINEERING | PRICE RYAN   | 704 S LINCOLN ST                                  | 17140172       |
| MUNICIPALITY  | SR #               | JWA #            | Phone #         |              | SC 2022-6P220404 EXTEND 12KV FDR W3604 FOR RELIEF | Schedule Group |
| Permit Number | 05189289           | 1068951          | 312 253-1800    |              | Town or Township                                  | PCM            |
| PENDING       | Joint Work Contact | SER/CWA #        | Phone RO #      | PD #         | HINSDALE                                          | OS/Block       |
| N/A           | N/A                | N/A              | 6P220404        | N/A          | Completed By:                                     | 465123         |
| Date Issued:  | 1/24/2022 JFC REV1 | Confingent WO #s |                 |              | Date:                                             |                |

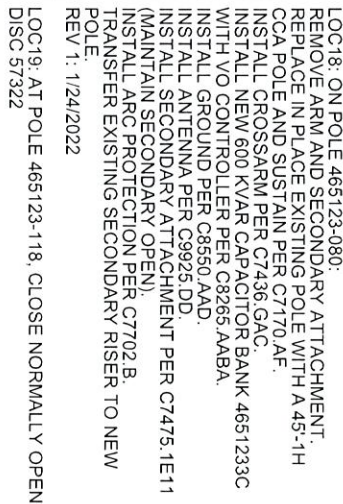



FEEDER: W3602 12KV (PAGE 5 OF 5)  
AREA MAP: 465-12N  
LABEL ALL EQUIPMENT PER C7493  
CONSTRUCTION TASK #: DO-04  
SECONDARY CONTACT INFO: ENRIQUE VOLTAIRE, 312 804-0689  
DRAWING NOT TO SCALE  
SOME OBJECTS HIDDEN FOR CLARITY  
CALL JULIE AT 1-800-892-0123 48 HOURS PRIOR TO START OF WORK  
CM BUNDLING OPPORTUNITIES: WO 1744209, TASK 1;  
WO 17755934, TASK 1; WO 17444206, TASK 1; WO17467667, TASK 01  
NOT FOR CONSTRUCTION UNTIL PERMITS ARE APPROVED

| Permit Type                     | Project Name     | Office          | Designer     | Location - Reason For Work                 | Work Order #   |
|---------------------------------|------------------|-----------------|--------------|--------------------------------------------|----------------|
| MUNICIPALITY                    | 0000317104       | HBK ENGINEERING | PRICE RYAN   | 504 S LINCOLN ST                           | 17140172       |
| Permit Number                   | SR #             | JWA #           | Phone #      | SC 2022-6P220404 EXTEND 12KV FDR W3604 FOR | Schedule Group |
| PENDING                         | 05189289         | N/A             | 312 253-1800 | RELIEF                                     | PCM            |
| Joint Work Contact              | SR/CWA #         | Phone RO #      | PD #         | Town or Township                           | OS/Block       |
| N/A                             | N/A              | N/A             | 6P220404     | HINSDALE                                   | 465121         |
| Date Issued: 1/24/2022 IFC REV1 | Contingent WO #s | Completed By:   | Date:        | Verified By:                               | Date:          |
| 0.0 99.1 198.1 FT               | N/A              |                 |              |                                            |                |

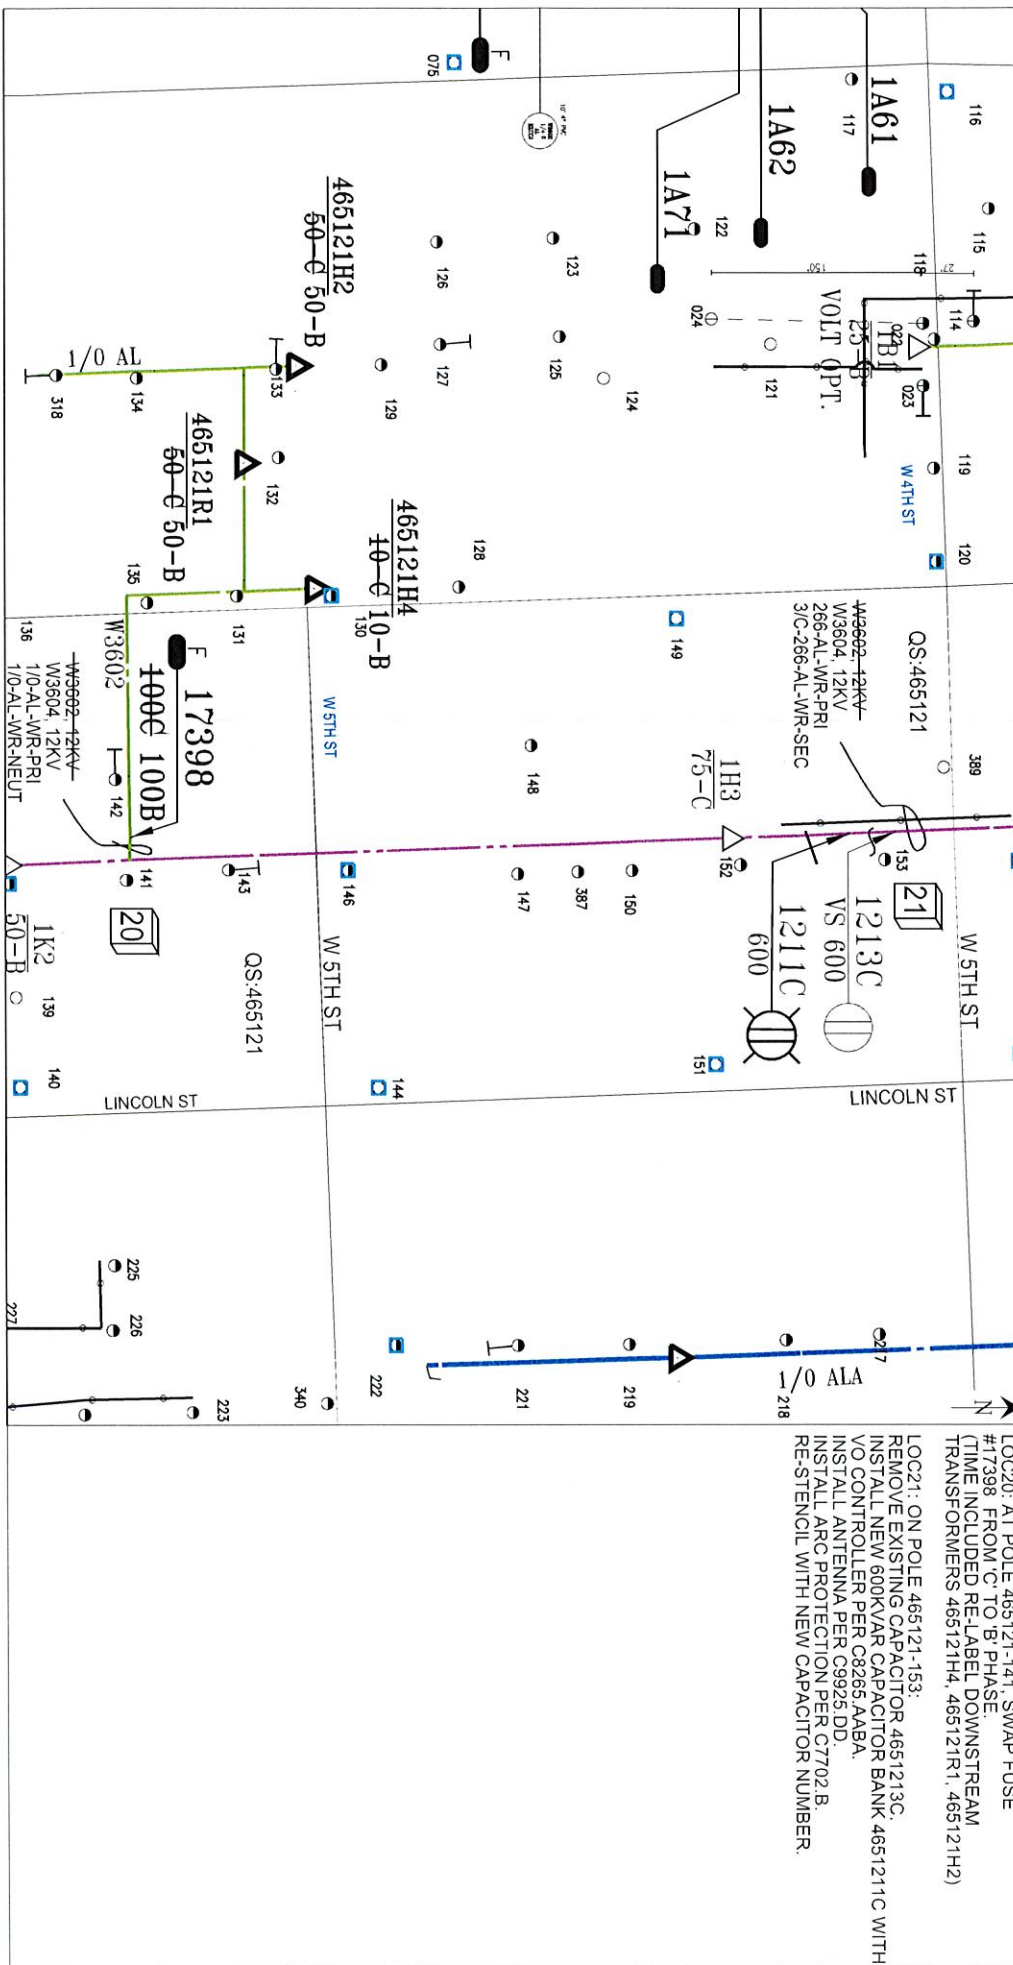


LOC20: AT POLE 465121-141, SWAP FUSE #17398 FROM 'C' TO 'B' PHASE. (TIME INCLUDED RE-LABEL DOWNSTREAM TRANSFORMERS 465121H4, 465121R1, 465121H2)

LOC21: ON POLE 465121-153, REMOVE EXISTING CAPACITOR 4651213C, INSTALL NEW 600KVAR CAPACITOR BANK 4651211C WITH VO CONTROLLER PER C8265 AABA, INSTALL ANTENNA PER C9925 DD, INSTALL ARC PROTECTION PER C7702 B, RE-STENCIL WITH NEW CAPACITOR NUMBER.


FEEDER: W3602 12KV (PAGE 5 OF 5), W3604 12KV (PAGE 1 OF 1)  
 LABEL MAP: 465-12N  
 LABEL ALL EQUIPMENT PER C7493  
 CONSTRUCTION TASK #: DO-04  
 SECONDARY CONTACT INFO: ENRIQUE VOLTAIRE, 312 804-0689  
 DRAWING NOT TO SCALE  
 SOME OBJECTS HIDDEN FOR CLARITY  
 CALL JULIE AT 1-800-892-0123 48 HOURS PRIOR TO START OF WORK  
 CM BUNDLING OPPORTUNITIES: N/A  
 NOT FOR CONSTRUCTION UNTIL PERMITS ARE APPROVED

| Permit Type                     | Project Name     | Office          | Designer      | Location - Reason For Work                 | Work Order #   |
|---------------------------------|------------------|-----------------|---------------|--------------------------------------------|----------------|
| MUNICIPALITY                    | 0000317104       | HBK ENGINEERING | PRICE RYAN    | 139 S CLAY ST                              | 17140172       |
| Permit Number                   | SR #             | JWA #           | Phone #       | SC 2022-6P220404 EXTEND 12KV FOR W3604 FOR | Schedule Group |
| PENDING                         | 05189269         | N/A             | 312 253-1800  | RELIEF                                     | PCM            |
| Joint Work Contact              | SEF/CWA #        | Phone RO #      | PD #          | Town or Township                           | OS/Block       |
| N/A                             | N/A              | N/A             | 6P220404      | HINSDALE                                   | 465121         |
| Date Issued: 1/24/2022 IFC REV1 | Contingent WO #s | N/A             | Completed By: | Date:                                      |                |
| 0.0 54.6 109.2 FT               | Page 8 of 11     | Verified By:    | Date:         |                                            |                |

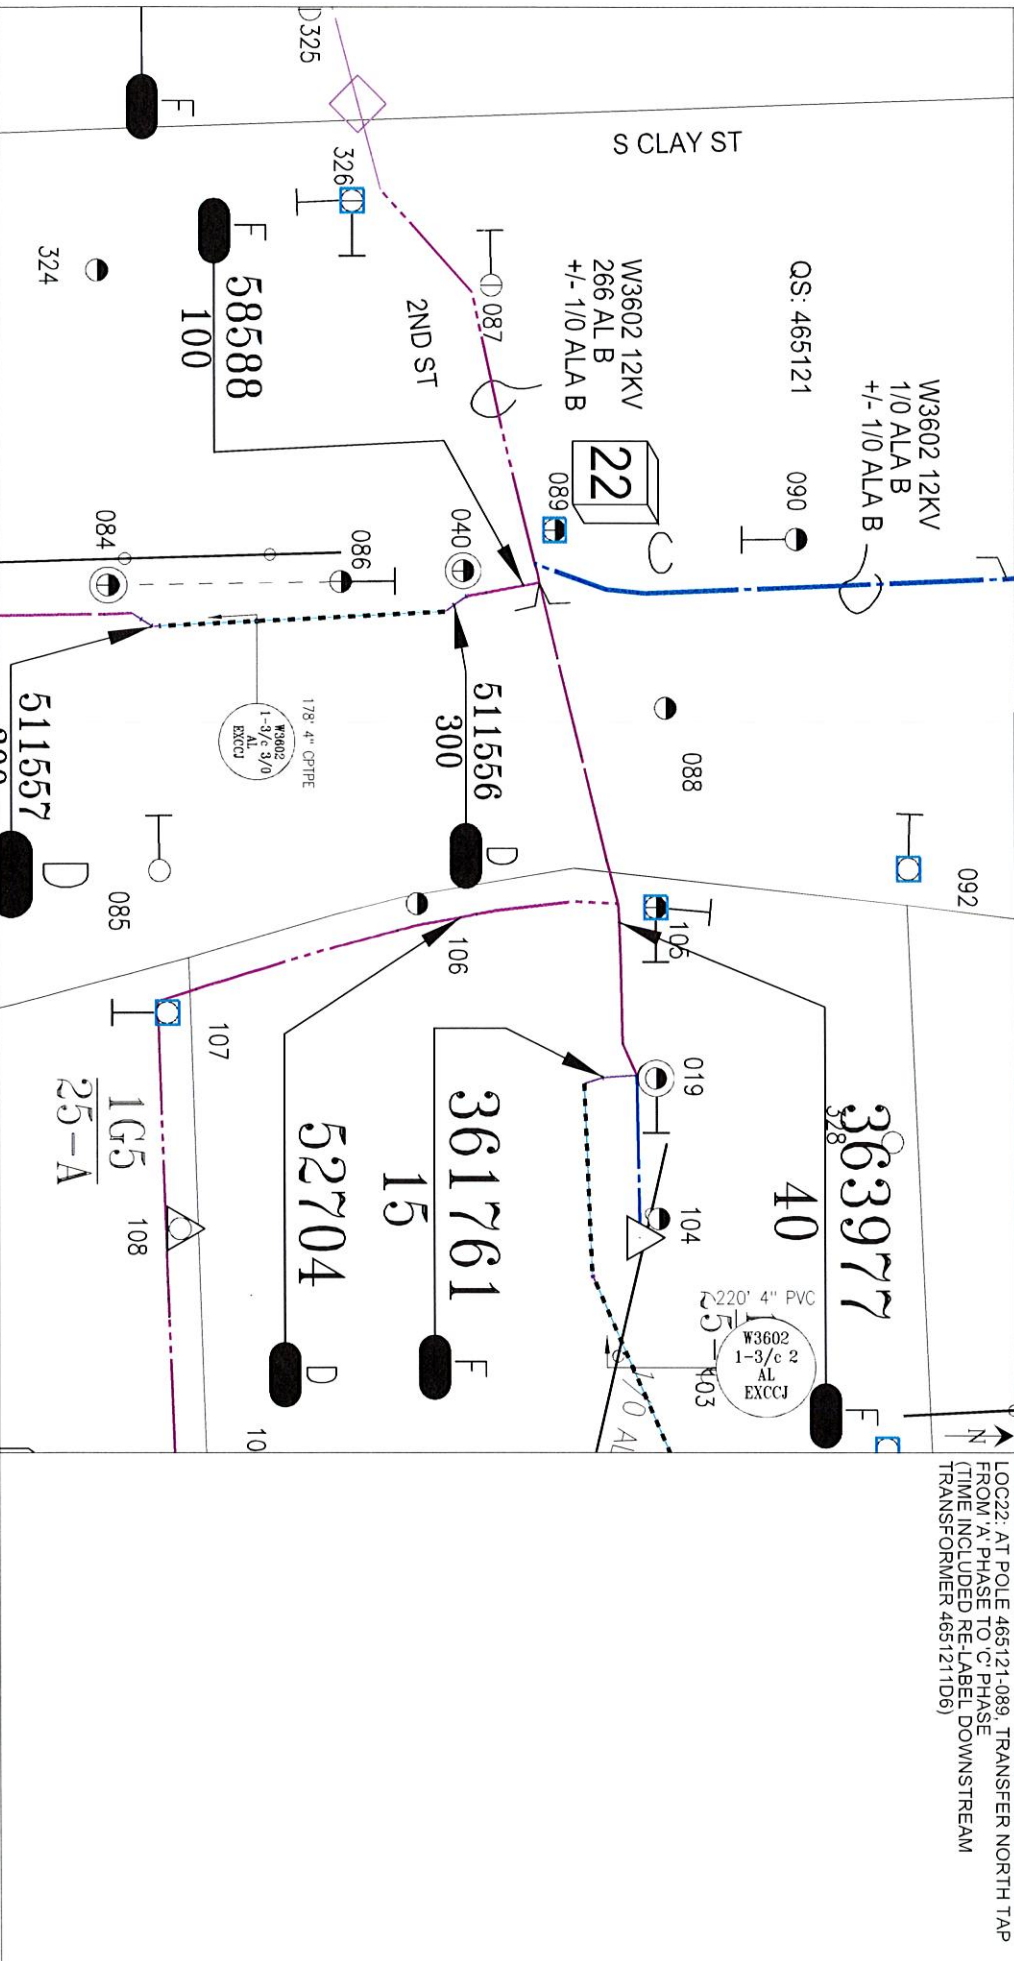

LOC22: AT POLE 465121-089, TRANSFER NORTH TAP  
 FROM 'A' PHASE TO 'C' PHASE  
 (TIME INCLUDED RE-LABEL DOWNSTREAM  
 TRANSFORMER 465121106)


|                                 |                  |                 |              |                                                   |                |
|---------------------------------|------------------|-----------------|--------------|---------------------------------------------------|----------------|
| Permit Type                     | Project Name     | Office          | Designer     | Location - Reason For Work                        | Work Order #   |
| MUNICIPALITY                    | 0000317104       | HBK ENGINEERING | PRICE RYAN   | 344 E 1ST ST                                      | 17140172       |
| Permit Number                   | SR #             | JWA #           | Phone #      | SC 2022-6P2204M4 EXTEND 12KV FDR W6804 FOR RELIEF | Schedule Group |
| PENDING                         | 05189289         | N/A             | 312 253-1800 |                                                   | PCMT           |
| Joint Work Contact              | SEF/CWA #        | Phone RO #      | PD #         | Town or Township                                  | Q5/Block       |
| N/A                             | N/A              | N/A             | 6P220404     | HINSDALE                                          | 465122         |
| Date Issued: 1/24/2022 IFC REV1 | Contingent WO #s |                 | N/A          | Completed By:                                     | Date:          |
| 0.0                             | 91.3             | 182.7 FT        | Page 9 of 11 | Verified By:                                      | Date:          |

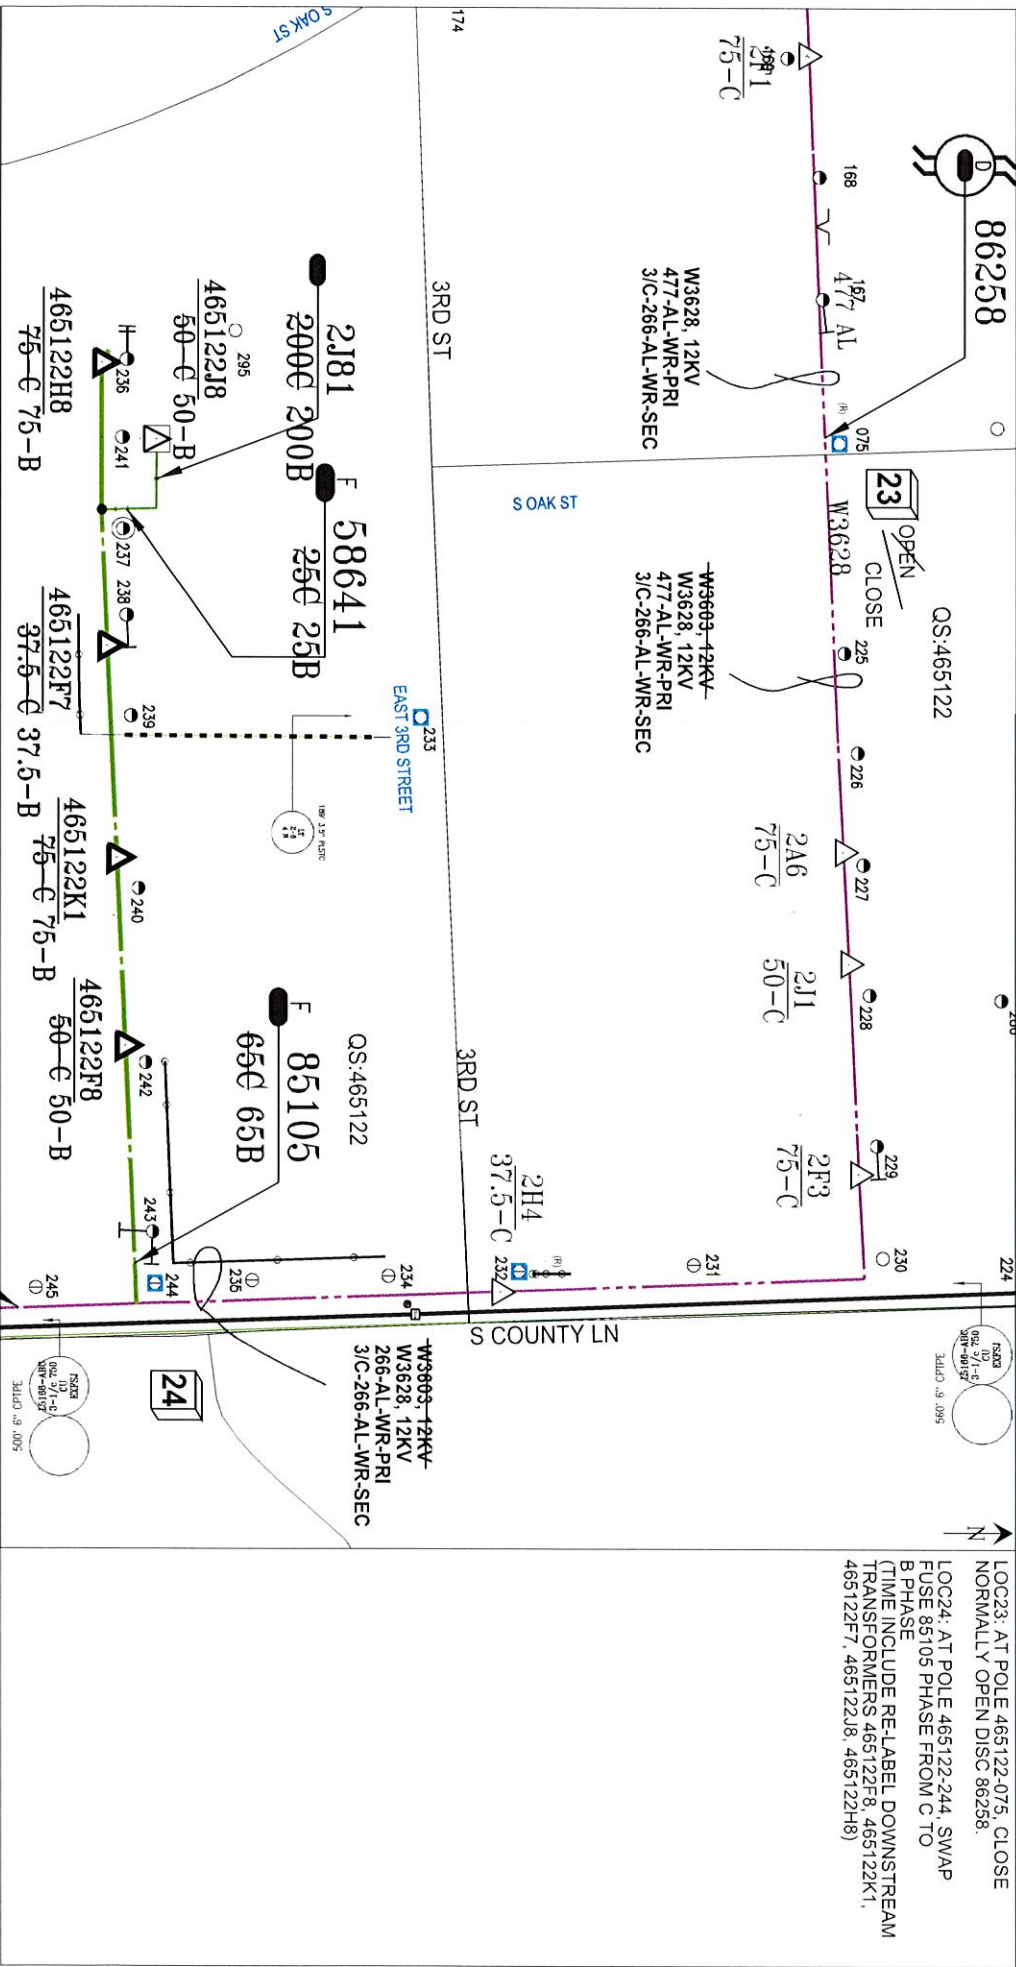



FEEDER: W3603 12KV (PAGE 4 OF 4), W3628 12KV (PAGE 4 OF 4)  
AREA MAP: 463-123  
LABEL ALL EQUIPMENT PER C7493  
CONSTRUCTION TASK #: DO-04  
SECONDARY CONTACT INFO: ENRIQUE VOLTAIRE, 312 804-0689  
DRAWING NOT TO SCALE  
SOME OBJECTS HIDDEN FOR CLARITY  
CALL JULE AT 1-800-892-0123 48 HOURS PRIOR TO START OF WORK  
CM BUNDLING OPPORTUNITIES: N/A  
NOT FOR CONSTRUCTION UNTIL PERMITS ARE APPROVED

| Permit Type                     | Project Name     | Office          | Designer      | Location - Reason For Work                        | Work Order #   |
|---------------------------------|------------------|-----------------|---------------|---------------------------------------------------|----------------|
| MUNICIPALITY                    | 0000317104       | HBK ENGINEERING | PRICE RYAN    | 600 S COUNTY LINE RD                              | 17140172       |
| Permit Number                   | SR #             | JWA #           | Phone #       | SC 2022-6P220404 EXTEND 12KV FDR W3604 FOR RELIEF | Schedule Group |
| PENDING                         | 05189289         | N/A             | 312 253-1800  |                                                   | PCM            |
| Joint Work Contact              | SR/CWA #         | Phone RO #      | PD #          | Town or Township                                  | OS/Block       |
| N/A                             | N/A              | N/A             | 6P220404      | HINSDALE                                          | 465124         |
| Date Issued: 1/24/2022 IFC REV1 | Contingent WO #s | N/A             | Completed By: | Date:                                             |                |
| 0.0 91.3 182.6 FT               | Page 10 of 11    | Verified By:    | Date:         |                                                   |                |

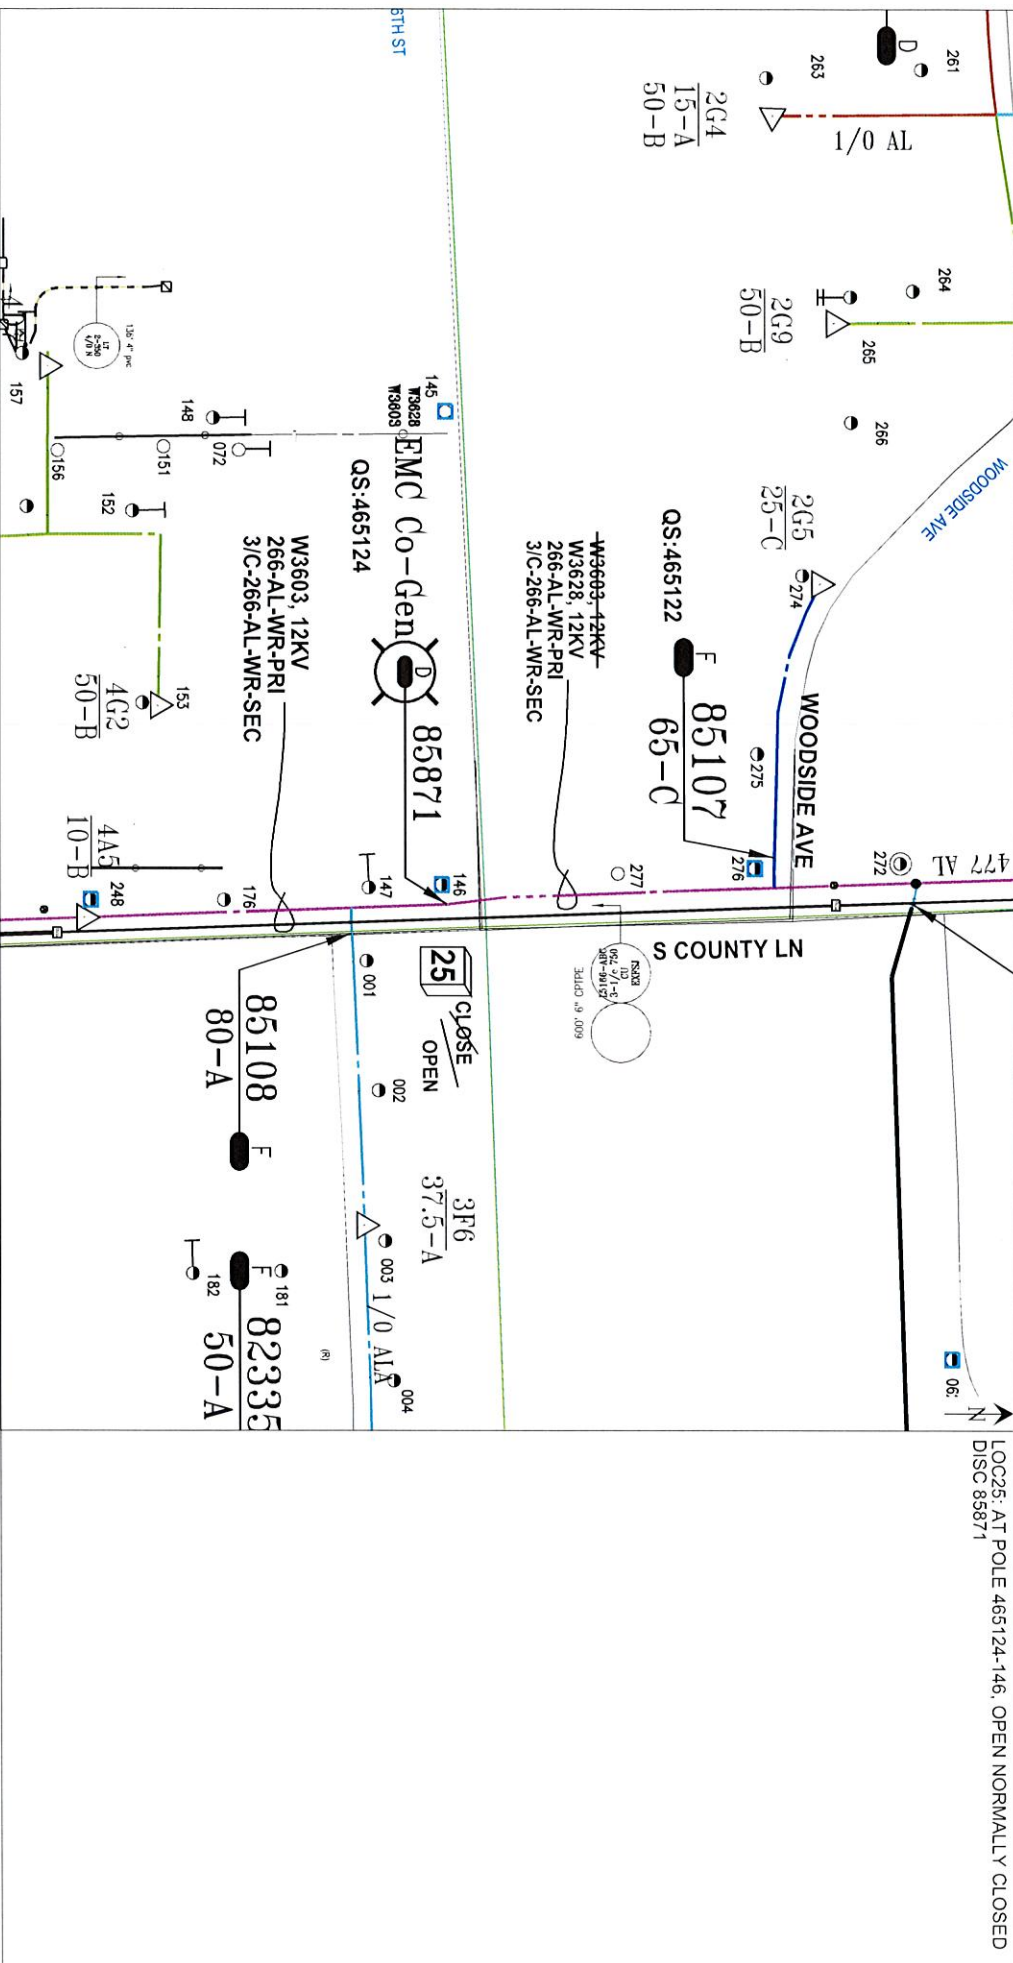

FEEDER: W3602 12KV (PAGE 4 OF 5), W3628 12KV (PAGE 3 OF 4)  
 AREA MAP: 465-12S  
 LABEL ALL EQUIPMENT PER C7493  
 CONSTRUCTION TASK #: DO-04  
 SECONDARY CONTACT INFO: ENRIQUE VOLTAIRE, 312 804-0689  
 DRAWING NOT TO SCALE  
 SOME OBJECTS HIDDEN FOR CLARITY  
 CALL JULE AT 1-800-892-0123 48 HOURS PRIOR TO START OF WORK  
 CM BUNDLING OPPORTUNITIES: N/A  
 NOT FOR CONSTRUCTION UNTIL PERMITS ARE APPROVED

| Permit Type                     | Project Name     | Office          | Designer      | Location - Reason For Work                        | Work Order # |
|---------------------------------|------------------|-----------------|---------------|---------------------------------------------------|--------------|
| MUNICIPALITY                    | 0000317104       | HBK ENGINEERING | PRICE RYAN    | 704 S ELM ST                                      | 17140172     |
| Permit Number                   | SR #             | .JVA #          | Phone #       | SC 2022-6P220404 EXTEND 12KV FOR W3604 FOR RELIEF | PCM          |
| PENDING                         | 05189269         | N/A             | 312 253-1800  | Town or Township                                  | QS/Block     |
| Joint Work Contact              | SEF/CWA #        | Phone RO #      | PD #          | HINSDALE                                          | 465124       |
| N/A                             | N/A              | N/A             | 6P220404      | Completed By:                                     | Date:        |
| Date Issued: 1/24/2022 IFC REV1 | Contingent WO #s | N/A             | Verified By:  | Date:                                             |              |
| 0.0                             | 70.5             | 141.0 FT        | Page 11 of 11 |                                                   |              |

