



Village of Hinsdale
19 E. Chicago Avenue
Hinsdale, IL 60521-3489
(630)789-7000

Village Website: www.villageofhinsdale.org

PUBLIC SERVICES UTILITY PERMIT APPLICATION - Permit Fee of \$100.00

Date of Application: 3/2/2022 Permit No: ComEd-0050 Permit Expiration Date: 6/30/22

Utility Company Information:

Company Name: Commonwealth Edison
Address: 1 Lincoln Centre
City, State, Zip: Oakbrook Terrace, IL 60181
Contact Person: John Cassidy (ComEd)
Phone Number: 630-437-2140
Email Address: john.cassidy@ComEd.com
Cell Number: 630-437-2140
Project/Work Order Number: 17061572-6P220675-200980

Contractor Information:

Company Name: Michels Power, Inc.
Address: 1266 Orchard Rd
City, State, Zip: Montgomery, IL 60538
Contact Person: Walter Lane
Phone Number: 920-720-5200
Email Address: wlane2@michels.us
Cell Number: 920-952-0557

PROJECT LOCATION: Please see attached aerials for location details.

Description of work covered under this permit: replacement of 4 ComEd poles and overhead maintenance/modification at 8 additional existing poles

Start Date: 3/2/2022

Completion Date: TBD

Site Plan/Details/Specifications (3 sets) included with application?

☒ YES

☐ NO

Currently registered as a Utility Contractor with the Village of Hinsdale? Unknown

☒ YES

☐ NO

Engineer Estimate of Cost included with application?

☐ YES

☐ NO

Type of Utility: ☒ ComEd ☐ Nicor ☐ Comcast ☐ Water ☐ Sewer
☐ Communications: ☐ Fiber Optic ☐ Wireless ☐ Other:

Applicant Information:

Print Name:

Phone Number: 630-230-3099

Company: HBK obo ComEd

Email Address: jroush@hbkengineering.com

Signature: Jade A. Roush

Digitally signed by Jade A. Roush
Date: 2022.03.02 12:06:20 -06'00'

Date: 3/2/2022

ALL CONSTRUCTION SHALL BE DONE IN ACCORDANCE WITH THE LATEST EDITION IN EFFECT ON THE DATE OF PERMIT APPLICATION OF THE FOLLOWING: STANDARD SPECIFICATIONS FOR ROAD AND BRIDGE CONSTRUCTION & SUPPLEMENTAL SPECIFICATIONS AND RECURRING SPECIAL PROVISIONS BY THE ILLINOIS DEPARTMENT OF TRANSPORTATION, ILLINOIS MANUAL ON UNIFORM TRAFFIC CONTROL DEVICES FOR STREETS AND HIGHWAYS, STANDARD SPECIFICATIONS FOR WATER AND SEWER MAIN CONSTRUCTION IN ILLINOIS, AND THE VILLAGE OF HINSDALE SUBDIVISION ORDINANCES (Ord. 02007-73, 11-6-2007) AND ENGINEERING STANDARDS.

Village Use Only

Permit Approved: ☒ YES ☐ NO


Conditions for Approval/Reasons for Denial: REMOVE ALL DISTURBED AREAS WITHIN 14 DAYS OF COMPLETION. NOTIFY LOCAL RESIDENTS 48 HOURS PRIOR TO START.

Approved By: J. A. Diaz


Date: 3/2/2022 3/11/22

FEEDER (12KV): W3607 (PAGE 4 OF 4)
 AREA MAP: 465-013
 LABEL ALL EQUIPMENT PER C7493
 SOME EQUIPMENT HIDDEN FOR CLARITY
 SECONDARY CONTACT: SUSIE OTHMAN - (630) 230-3099
 DRAWING NOT TO SCALE

Permit Type	Project Name	Office	Designer	Location - Reason For Work	Work Order #
MUNICIPALITY	0000314690	HBK ENGINEERING	KAMBIZ KARIMI	416 W HICKORY ST	17061572
Permit Number	SR #	JWA #	Phone #	VOLTAGE OPTIMIZATION CIRCUIT W3607	Schedule Group
PENDING	05181030	N/A	312-253-1800		6HC
Joint Work Contact	SER/CWA #	Phone RO #	PD #	Town or Township	OS/Block
N/A	N/A	N/A	6P220675	HINSDALE	465013
Date Issued: 10/08/2021		Contingent WO #s	N/A	Completed By:	Date:
0.0 59.1 118.3 FT				Page 2 of 10	Verified By: Date:

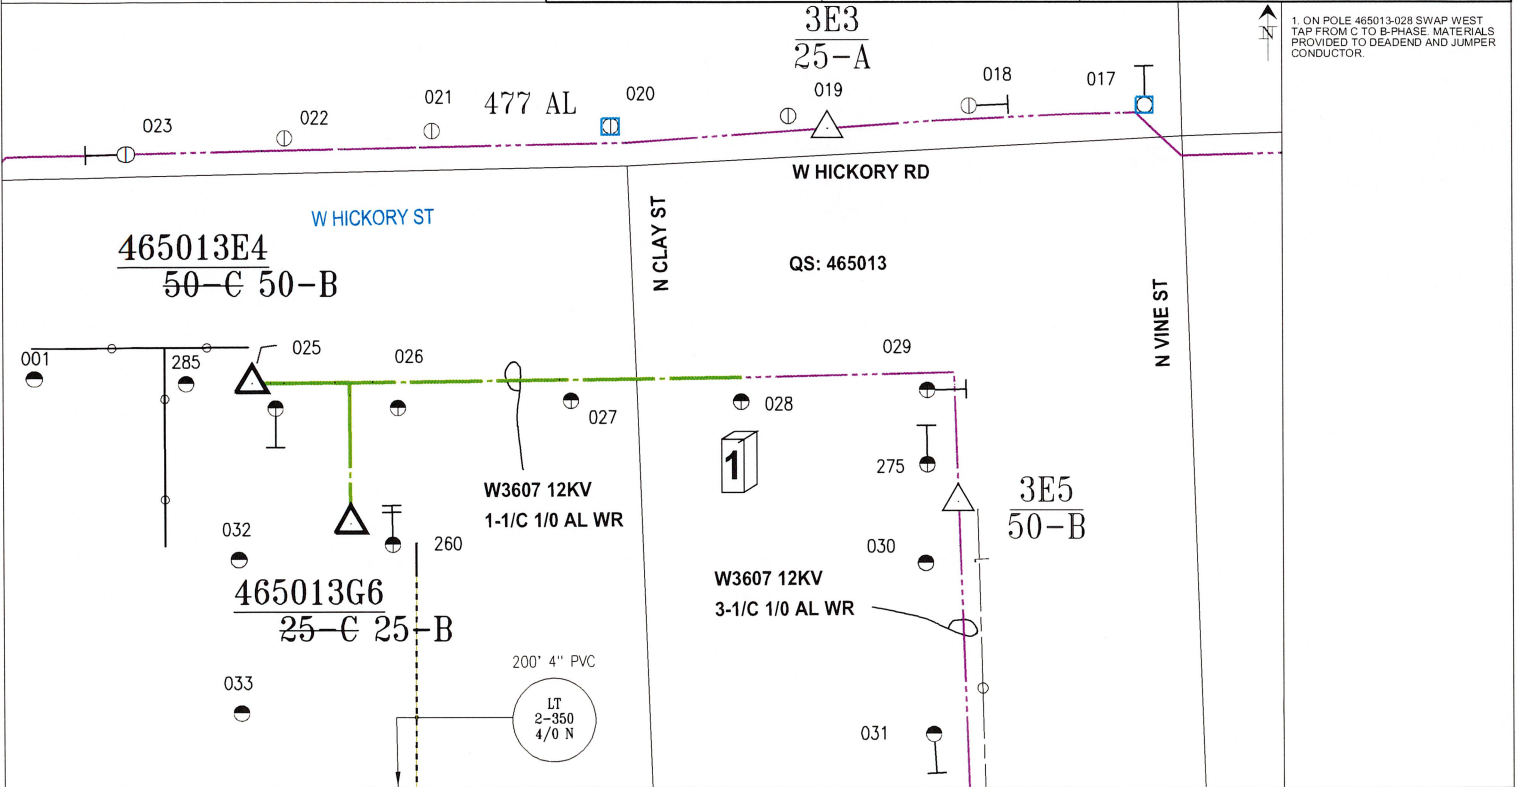


Permit Type	Project Name	Office	Designer	Location - Reason For Work	Work Order #
MUNICIPALITY	0000314690	HBK ENGINEERING	KAMBIZ KARIMI	506 CHICAGO AVE	17061572
Permit Number	SR #	JWA #	Phone #	Schedule Group	
PENDING	05181030	1067895	312-253-1800	VOLTAGE OPTIMIZATION CIRCUIT W3607	6HC
Joint Work Contact	SER/CWA #	Phone RO #	PD #	Town or Township	OS/Block
N/A	N/A	N/A	6P220675	HINSDALE	465112
Date Issued: 10/08/2021		Contingent WO #s	N/A	Completed By:	Date:
		Page 3 of 10		Verified By:	Date:

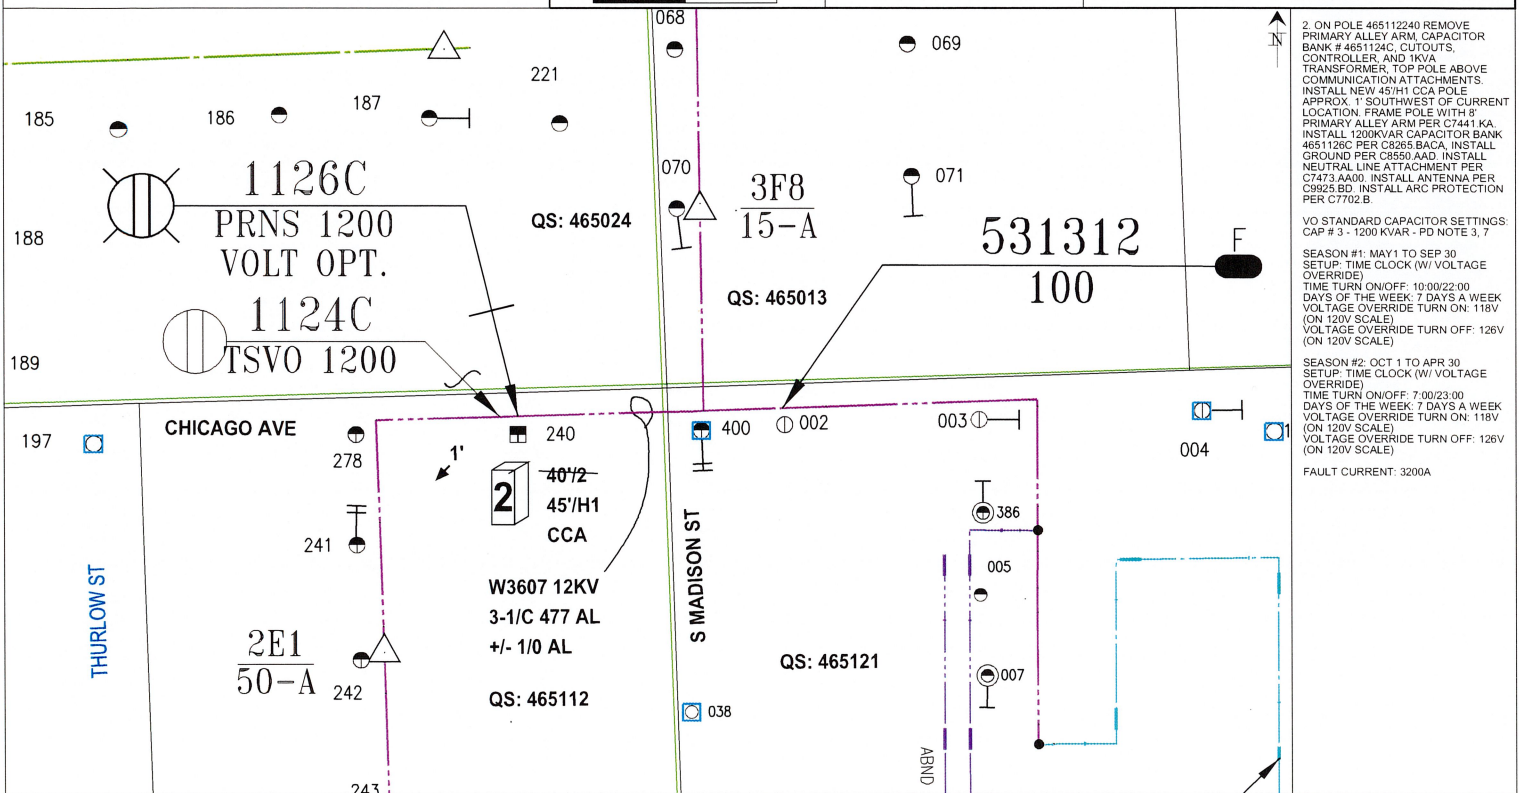


FEEDER (12KV): W3607 (PAGE 3 OF 4)
AREA MAP: 465-11N
LABEL ALL EQUIPMENT PER C7493
SOME EQUIPMENT HIDDEN FOR CLARITY
SECONDARY CONTACT: SUSIE OTHMAN - (630) 230-3099
DRAWING NOT TO SCALE
REFER TO C7033 FOR NEW POLE INSTALLATION
CONTACT JULIE 48 HRS PRIOR TO CONSTRUCTION AT (800) 892-0123
MOUNT CONTROL CABINET PER C7500

Permit Type	Project Name	Office	Designer	Location - Reason For Work	Work Order #
MUNICIPALITY	0000314690	HBK ENGINEERING	KAMBIZ KARIMI	200 S BODIN ST	17061572
Permit Number	SR #	JWA #	Phone #		Schedule Group
PENDING	05181030	1067895	312-253-1800	VOLTAGE OPTIMIZATION CIRCUIT W3607	6HC
Joint Work Contact	SER/CWA #	Phone RO #	PD #	Town or Township	Q5/Block
N/A	N/A	N/A	6P220675	HINSDALE	465112
Date Issued: 10/08/2021		Contingent WO #s	N/A	Completed By:	Date:
0.0 53.1 106.2 FT				Verified By:	Date:

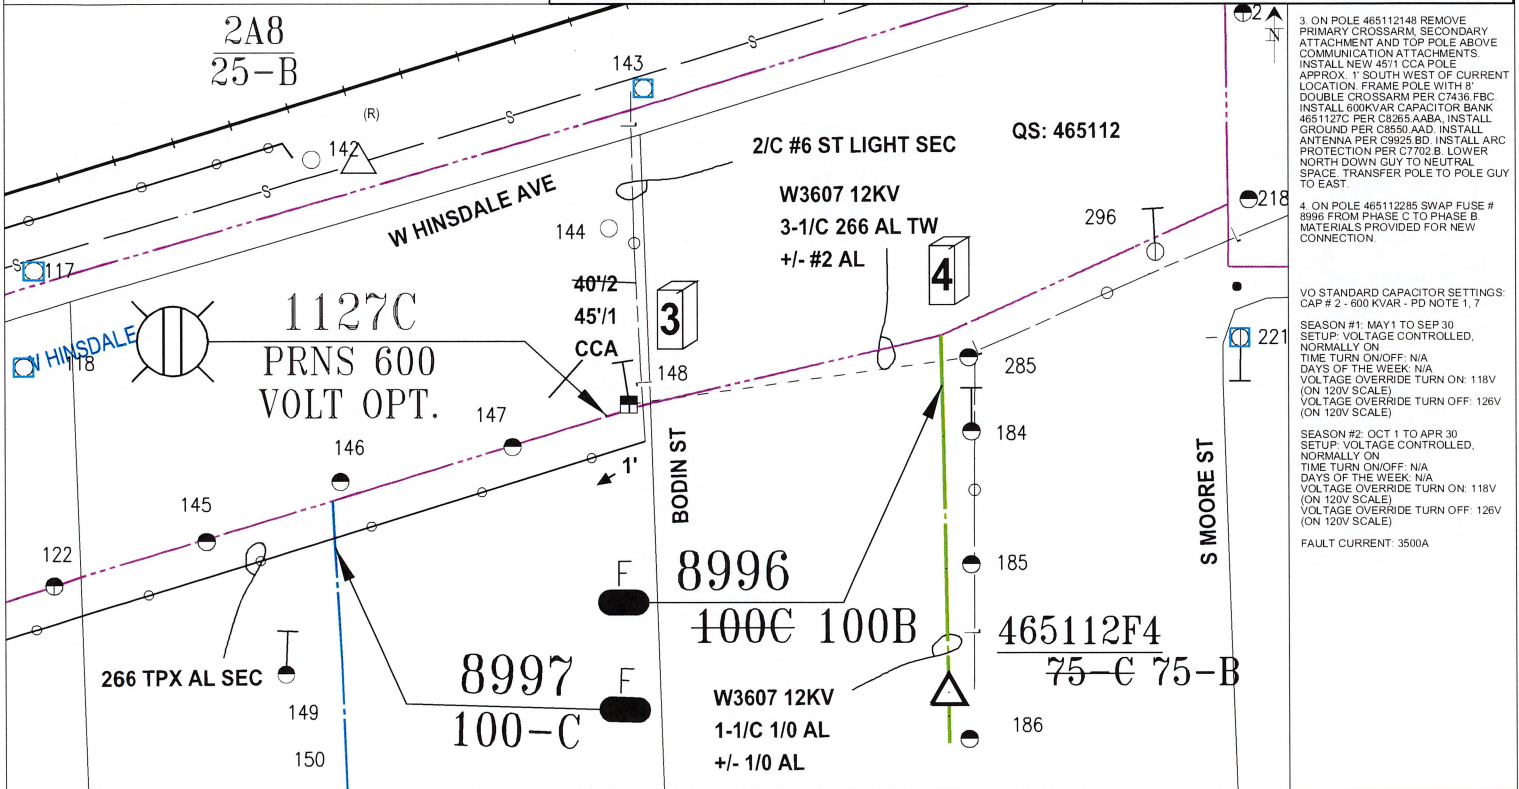


FEEDER (12KV): W3607 (PAGE 3 OF 4)
 AREA MAP: 465-11N
 LABEL ALL EQUIPMENT PER C7493
 SOME EQUIPMENT HIDDEN FOR CLARITY
 SECONDARY CONTACT: SUSIE OTHMAN - (630) 230-3099
 DRAWING NOT TO SCALE
 REFER TO C7033 FOR NEW POLE INSTALLATION
 CONTACT JULIE 48 HRS PRIOR TO CONSTRUCTION AT (800) 892-0123
 MOUNT CONTROL CABINET PER C7500

Permit Type	Project Name	Office	Designer	Location - Reason For Work	Work Order #
MUNICIPALITY	0000314690	HBK ENGINEERING	KAMBIZ KARIMI	204 THURLOW ST	17061572
Permit Number	SR #	JWA #	Phone #		Schedule Group
PENDING	05181030	1067895	312-253-1800	VOLTAGE OPTIMIZATION CIRCUIT W3607	6HC
Joint Work Contact	SER/CWA #	Phone RO #	PD #	Town or Township	OS/Block
N/A	N/A	N/A	6P220675	HINSDALE	465112
Date issued: 10/08/2021		Contingent WO #s	N/A	Completed By:	Date:
0.0 58.5 117.0 FT		Page 5 of 10	Verified By:	Date:	

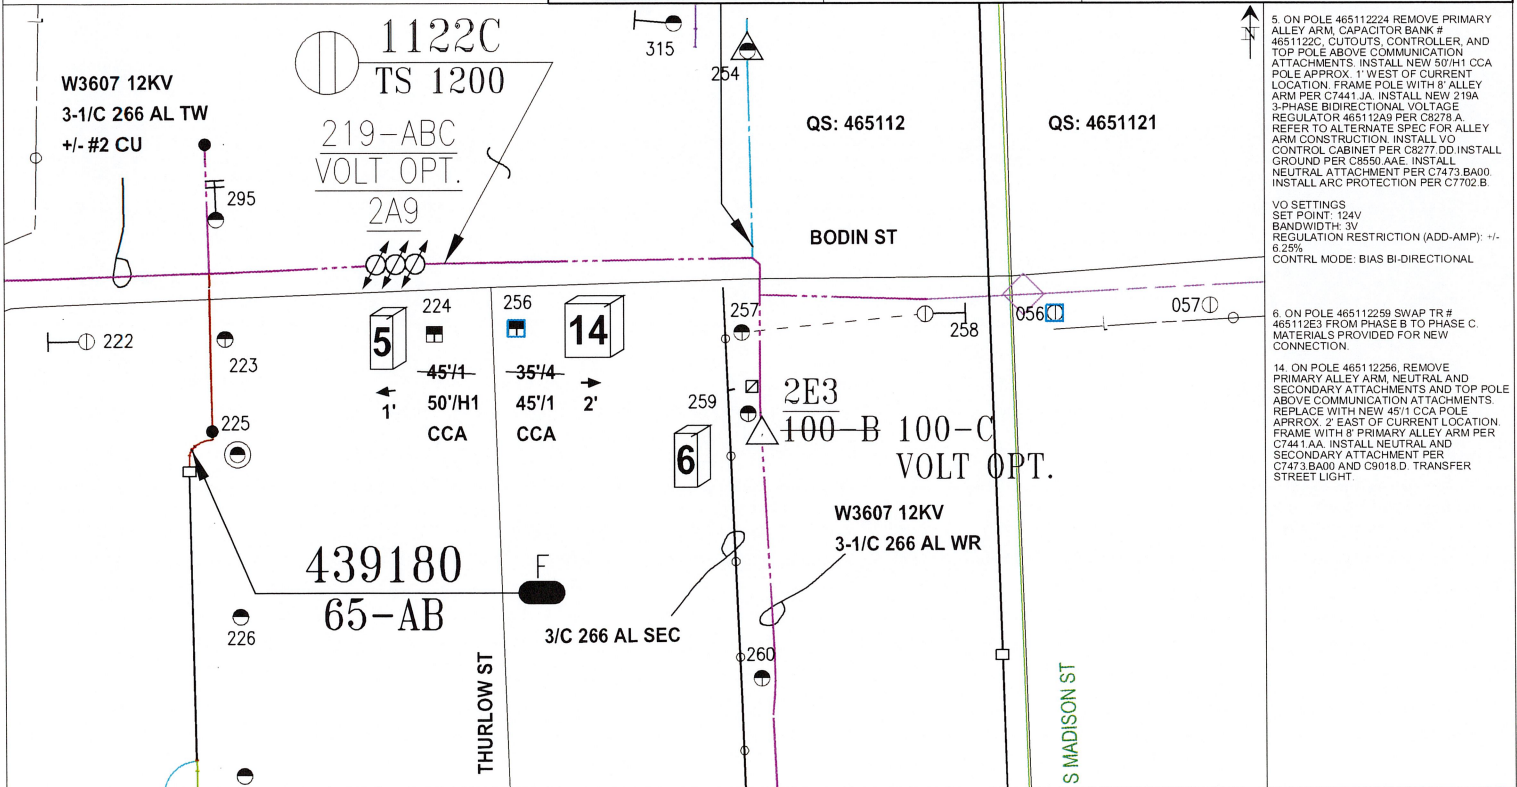


Permit Type	Project Name	Office	Designer	Location - Reason For Work	Work Order #
MUNICIPALITY	0000314690	HBK ENGINEERING	KAMBIZ KARIMI	419 S MONROE ST	1706152
Permit Number	SR #	JWA #	Phone #		Schedule Group
PENDING	05181030	N/A	312-253-1800	VOLTAGE OPTIMIZATION CIRCUIT W3607	6HC
Joint Work Contact	SER/CWA #	Phone RO #	PD #	Town or Township	OS/Block
N/A	N/A	N/A	6P220675	HINSDALE	465112
Date Issued: 10/08/2021		Contingent WO #s	N/A	Completed By:	Date:
0.0	54.3	108.6 FT	Page 6 of 10	Verified By:	Date:

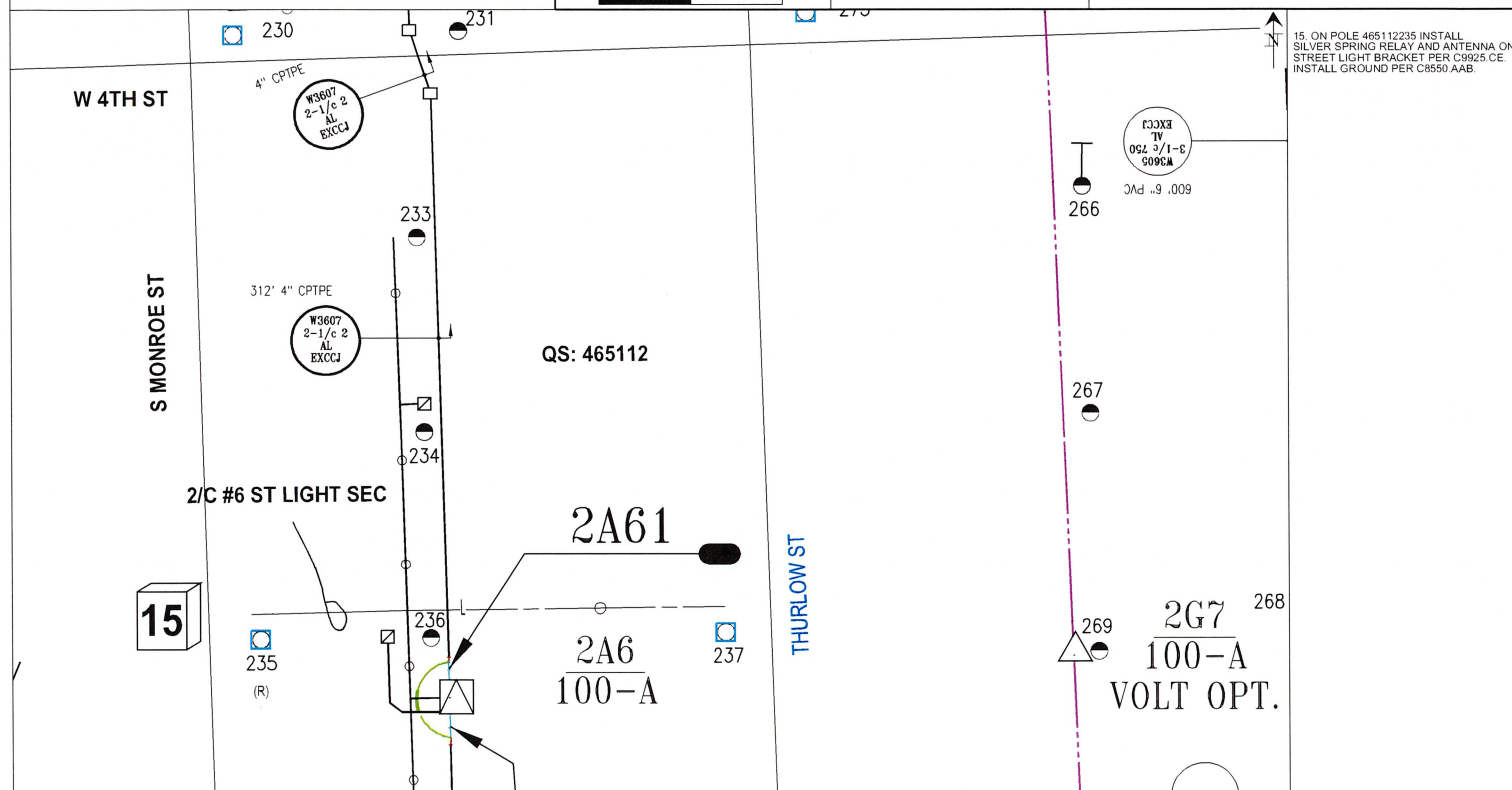


FEEDER (12KV): W3607 (PAGE 3 OF 4)
AREA MAP 465-115
LABEL ALL EQUIPMENT PER C7493
SOME EQUIPMENT HIDDEN FOR CLARITY
SECONDARY CONTACT: SUSIE OTHMAN - (630) 230-3099
DRAWING NOT TO SCALE
REFER TO C7033 FOR NEW POLE INSTALLATION
CONTACT JULIE 48 HRS PRIOR TO CONSTRUCTION AT (800) 892-0123
MOUNT CONTROL CABINET PER C7500

Permit Type	Project Name	Office	Designer	Location - Reason For Work	Work Order #
MUNICIPALITY	0000314690	HBK ENGINEERING	KAMBIZ KARIMI	644 S MADISON ST	17061572
Permit Number	SR #	JWA #	Phone #	VOLTAGE OPTIMIZATION CIRCUIT W3607	Schedule Group
PENDING	05181030	1067897	312-253-1800		6HC
Joint Work Contact	SER/CWA #	Phone RO #	PD #	Town or Township	QS/Block
N/A	N/A	N/A	6P220675	HINSDALE	465114
Date Issued: 10/08/2021		Contingent WO #s	N/A	Completed By:	Date:
0.0 65.0 130.0 FT		Page 7 of 10	Verified By:		Date:

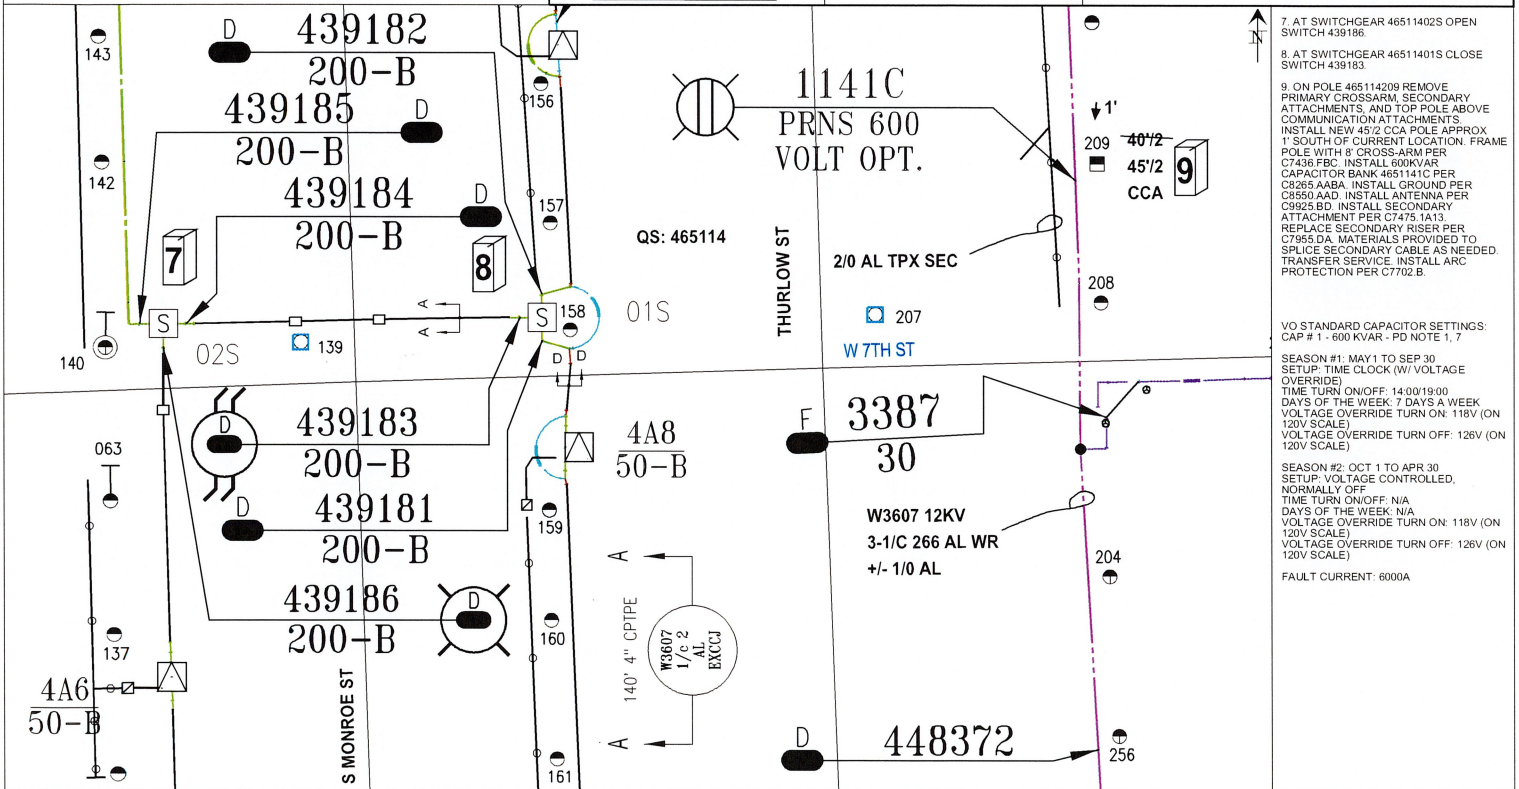

FEEDER (12KV): W3607 (PAGE 2 OF 4)
 AREA MAP: 465-115
 LABEL ALL EQUIPMENT PER C7493
 SOME EQUIPMENT HIDDEN FOR CLARITY
 SECONDARY CONTACT: SUSIE OTHMAN - (630) 230-3099
 DRAWING NOT TO SCALE

Permit Type	Project Name	Office	Designer	Location - Reason For Work	Work Order #
MUNICIPALITY	0000314690	HBK ENGINEERING	KAMBIZ KARIMI	724 S MADISON ST	17061572
Permit Number	SR #	JWA #	Phone #	VOLTAGE OPTIMIZATION CIRCUIT W3607	Schedule Group
PENDING	05181030	N/A	312-253-1800		6HC
Joint Work Contact	SER/CWA #	Phone RO #	PD #	Town or Township	QS/Block
N/A	N/A	N/A	6P220675	HINSDALE	465114
Date Issued: 10/08/2021		Contingent WO #s	N/A	Completed By:	Date:
0.0 56.9 113.7 FT				Page 8 of 10	Verified By:
					Date:

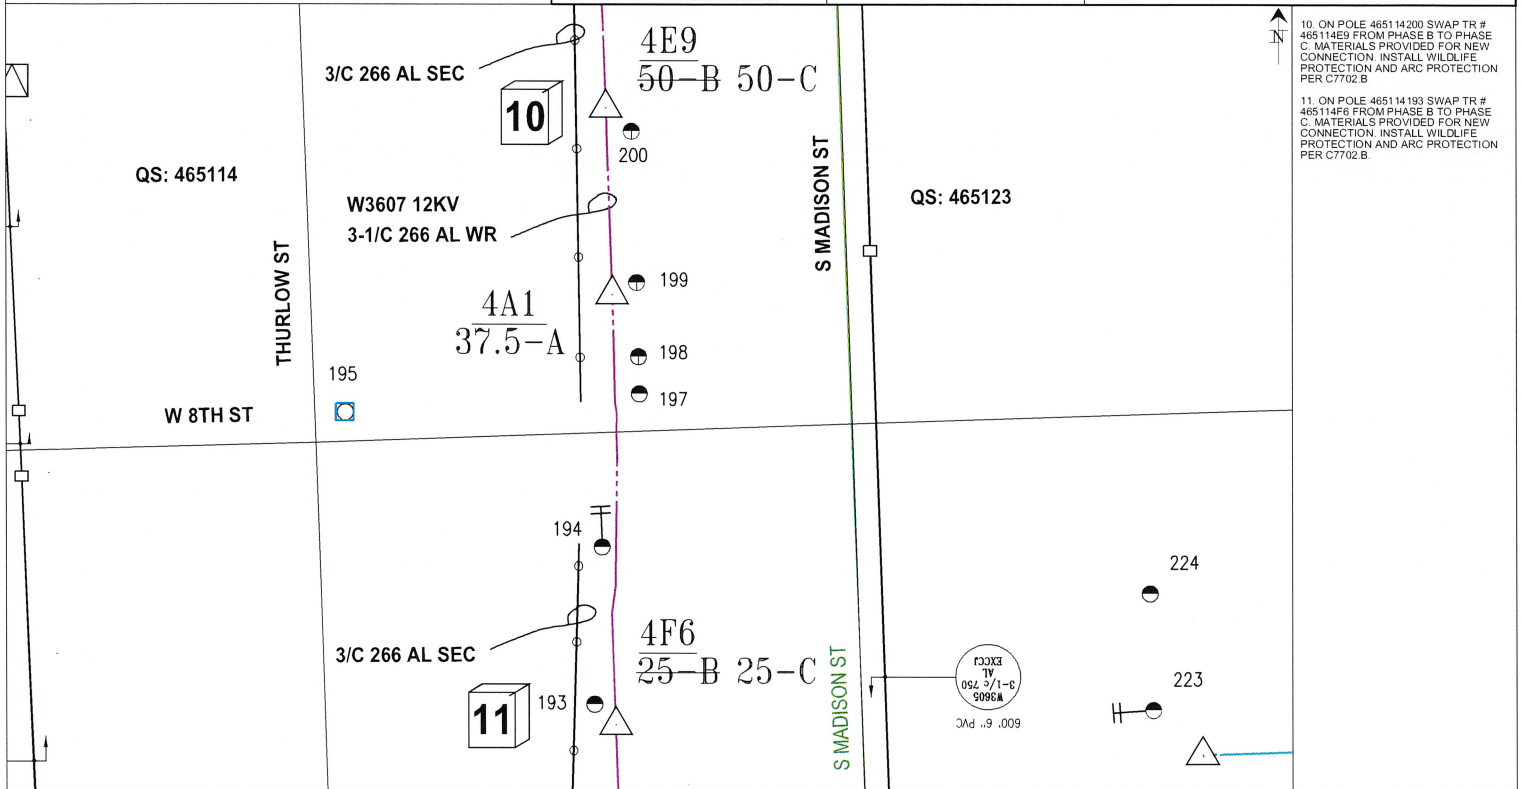

DRAWING NOT TO SCALE

Permit Type	Project Name	Office	Designer	Location – Reason For Work	Work Order #
MUNICIPALITY	0000314690	HBK ENGINEERING	KAMBIZ KARIMI	840 S MADISON ST	17061572
Permit Number	SR #	JWA #	Phone #		Schedule Group
PENDING	05181030	N/A	312-253-1800	VOLTAGE OPTIMIZATION CIRCUIT W3607	BHC
Joint Work Contact	SER/CWA #	Phone RO #	PD #	Town or Township	QS/Block
N/A	N/A	N/A	6P220675	HINSDALE	465114
Date Issued: 10/08/2021		Contingent WO #s	N/A	Completed By:	Date:
		Page 9 of 10		Verified By:	Date:

