



Village of Hinsdale
19 E. Chicago Avenue
Hinsdale, IL 60521-3489
(630)789-7000

Village Website: www.villageofhinsdale.org

PUBLIC SERVICES UTILITY PERMIT APPLICATION - Permit Fee of \$100.00

Date of Application: 5/27/2022 Permit No: ComEd 0053 Permit Expiration Date: 10/31/22

Utility Company Information:

Company Name: Commonwealth Edison Company (ComEd)
Address: 1 Lincoln Centre, 6th Floor
City, State, Zip: Oakbrook Terrace, IL 60181
Contact Person: ComEd - Vincent Patterson
Phone Number: 708-955-5785
Email Address: vincent.patterson@comed.com
Cell Number:
Project/Work Order Number: 17121968

Contractor Information:

Company Name: Commonwealth Edison Company (ComEd)
Address: 1 Lincoln Centre
City, State, Zip: Oakbrook Terrace, IL 60181
Contact Person: Rhonda Bellavia
Phone Number: 630-989-2051
Email Address: rhonda.bellavia@comed.com
Cell Number:

PROJECT LOCATION: W. 9th St., W. 8th St., E. 7th St. and E. 4th St

Description of work covered under this permit:

Location 1: Install New Pole and Capacitor Bank, Location 2: Change Fuse, Location 3: Install New Pole and Capacitor Bank, Location 4: Change Tap Phase, Location 7: Change Tap Phase

Start Date: August 22, 2022 **Completion Date:** August 22, 2024

Site Plan/Details/Specifications (3 sets) included with application? ☒ YES ☐ NO
Currently registered as a Utility Contractor with the Village of Hinsdale? ☒ YES ☐ NO
Engineer Estimate of Cost included with application? ☒ YES ☐ NO

Type of Utility: ☒ ComEd ☐ Nicor ☐ Comcast ☐ Water ☐ Sewer
☐ Communications: ☐ Fiber Optic ☐ Wireless ☐ Other:

Applicant Information:

Print Name: Phone Number: 708-955-5785
Company: ComEd Email Address: vincent.patterson@comed.com
Signature: Vincent Patterson Jr Date:

ALL CONSTRUCTION SHALL BE DONE IN ACCORDANCE WITH THE LATEST EDITION IN EFFECT ON THE DATE OF PERMIT APPLICATION OF THE FOLLOWING: STANDARD SPECIFICATIONS FOR ROAD AND BRIDGE CONSTRUCTION & SUPPLEMENTAL SPECIFICATIONS AND RECURRING SPECIAL PROVISIONS BY THE ILLINOIS DEPARTMENT OF TRANSPORTATION, ILLINOIS MANUAL ON UNIFORM TRAFFIC CONTROL DEVICES FOR STREETS AND HIGHWAYS, STANDARD SPECIFICATIONS FOR WATER AND SEWER MAIN CONSTRUCTION IN ILLINOIS, AND THE VILLAGE OF HINSDALE SUBDIVISION ORDINANCES (Ord. 02007-73, 11-6-2007) AND ENGINEERING STANDARDS.

Village Use Only


Permit Approved: ☒ YES ☐ NO

Conditions for Approval/Reasons for Denial: RESTORE ALL DISTURBED AREAS WITHIN 14 DAYS OF COMPLETION. NOTIFY LOCAL RESIDENTS 48 HOURS PRIOR TO START.

Approved By: A. Diaz Date: 5/27/22


FEEDER W3628, 12KV
PERMIT TYPE, CITY (HINDSDALE)
AREA MAP 465-123

Permit Type	Project Name	Office	Designer	Location - Reason For Work	Work Order #
CITY	0000326926	GLENBARD	JAKE MINER (KDM)	HINDSDALE, IL (41.7792880, -87.9264300)	17121968
Permit Number	SR #	JWA #	Phone #		Schedule Group
TBD	N/A	VARIOUS	312-451-9809	FEJA PD 6P220690 VOLTAGE OPTIMIZATION	TBD
Joint Work Contact	SER/CWA #	Phone RO #	PD #	Town or Township	OS/Block
TBD	N/A	N/A	6P220690	HINDSDALE	VARIOUS
Date Issued: 04/07/2022_PRELIM.REVO	Contingent WO #s	N/A		Completed By:	Date:
0.0 52.2 104.5 FT			Page 3 of 7	Verified By:	Date:

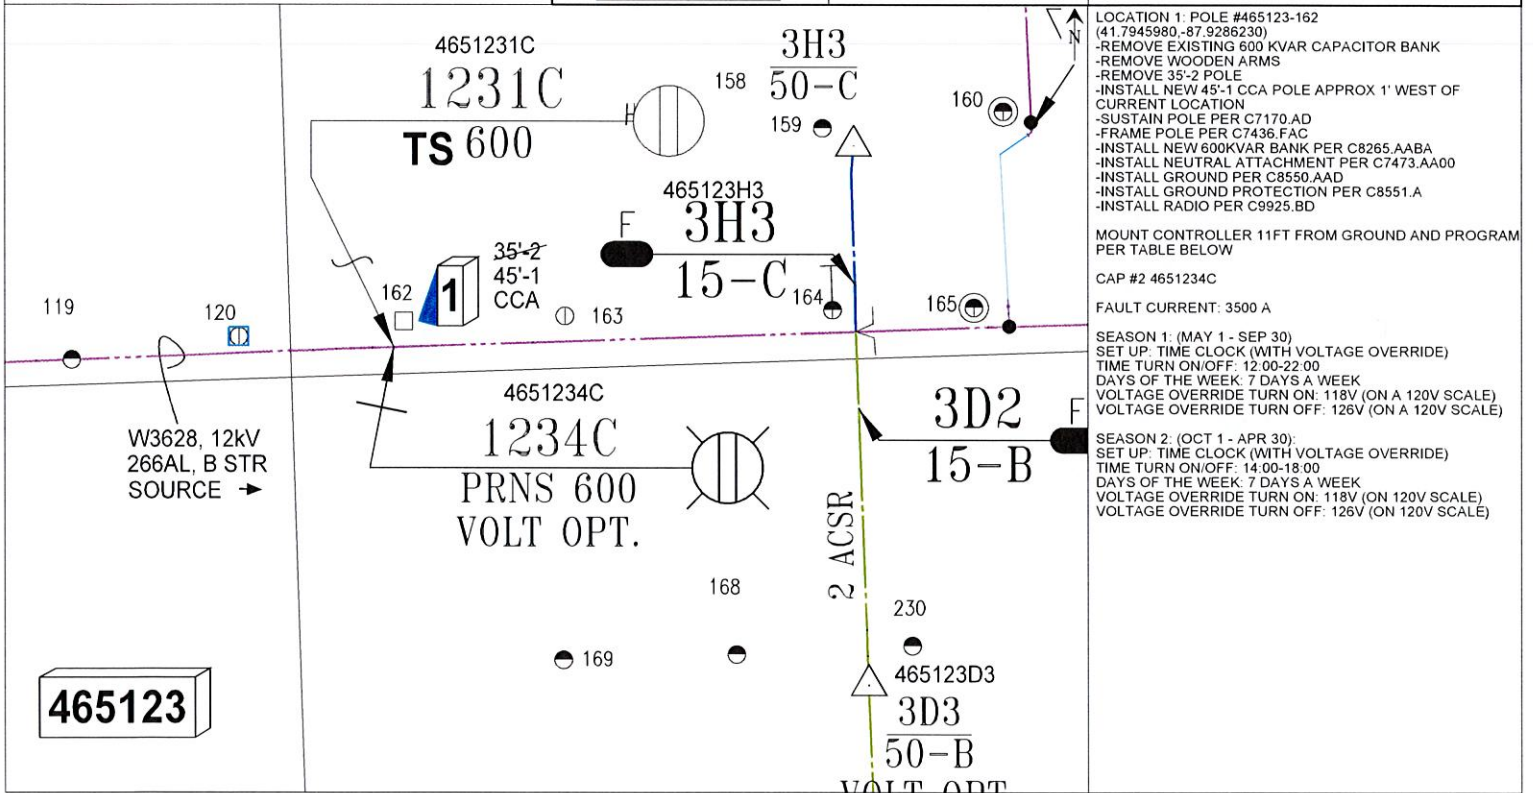


PERMIT TYPE: CITY (HINDSDALE)
AREA MAP: 465-12S

Permit Type	Project Name	Office	Designer	Location - Reason For Work	Work Order #
CITY	0000326926	GLENBARD	JAKE MINER (KDM)	HINDSDALE, IL (41.7792880, -87.9264300)	17121968
Permit Number	SR #	JWA #	Phone #		Schedule Group
TBD	N/A	VARIOUS	312-451-9809	FEJA PD 6P220690 VOLTAGE OPTIMIZATION	TBD
Joint Work Contact	SER/CWA #	Phone RO #	PD #	Town or Township	OS/Block
TBD	N/A	N/A	6P220690	HINDSDALE	VARIOUS
Date Issued: 04/07/2022_PRELIM.REV0	Contingent WO #s			Completed By:	Date:
			N/A		
			Page 4 of 7	Verified By:	Date:

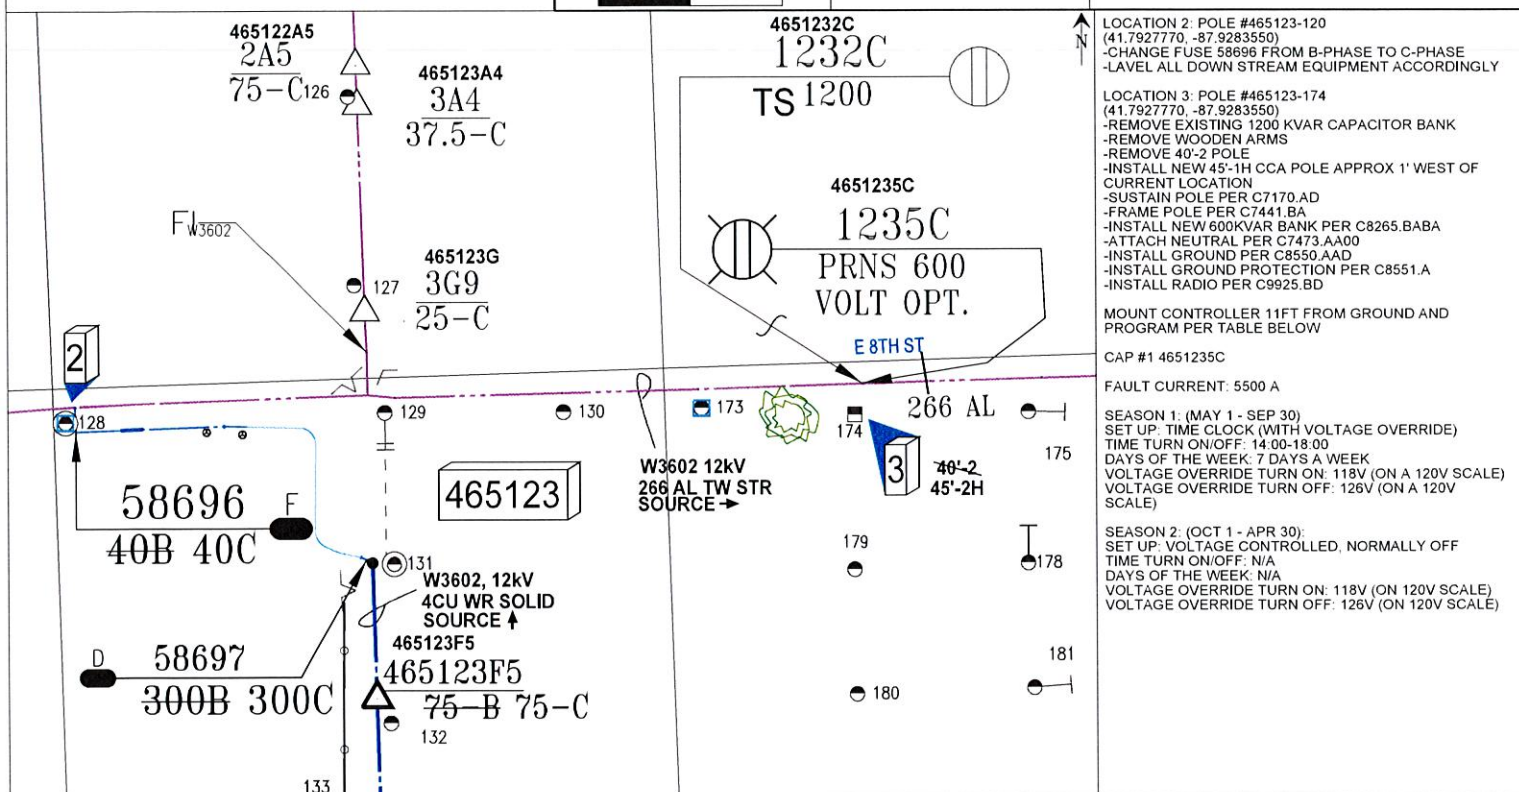

FEEDER W3602, 12KV
PERMIT TYPE: CITY (HINDSDALE)
AREA MAP: 465-12S

Permit Type	Project Name	Office	Designer	Location - Reason For Work	Work Order #
CITY	0000329929	GLENBARD	JAKE MINER (KDM)	HINDSDALE, IL (41.7792880, -87.9264300)	17121968
Permit Number	SR #	JWA #	Phone #		Schedule Group
TBD	N/A	VARIOUS	312-451-9809	FEJA PD 6P220690 VOLTAGE OPTIMIZATION	TBD
Joint Work Contact	SER/CWA #	Phone RO #	PD #	Town or Township	OS/Block
TBD	N/A	N/A	5P220690	HINDSDALE	VARIOUS
Date Issued: 04/07/2022_PRELIM.REV0		Contingent WO #s	N/A	Completed By:	Date:
0.0 86.5 173.0 FT		Page 5 of 7		Verified By:	Date:

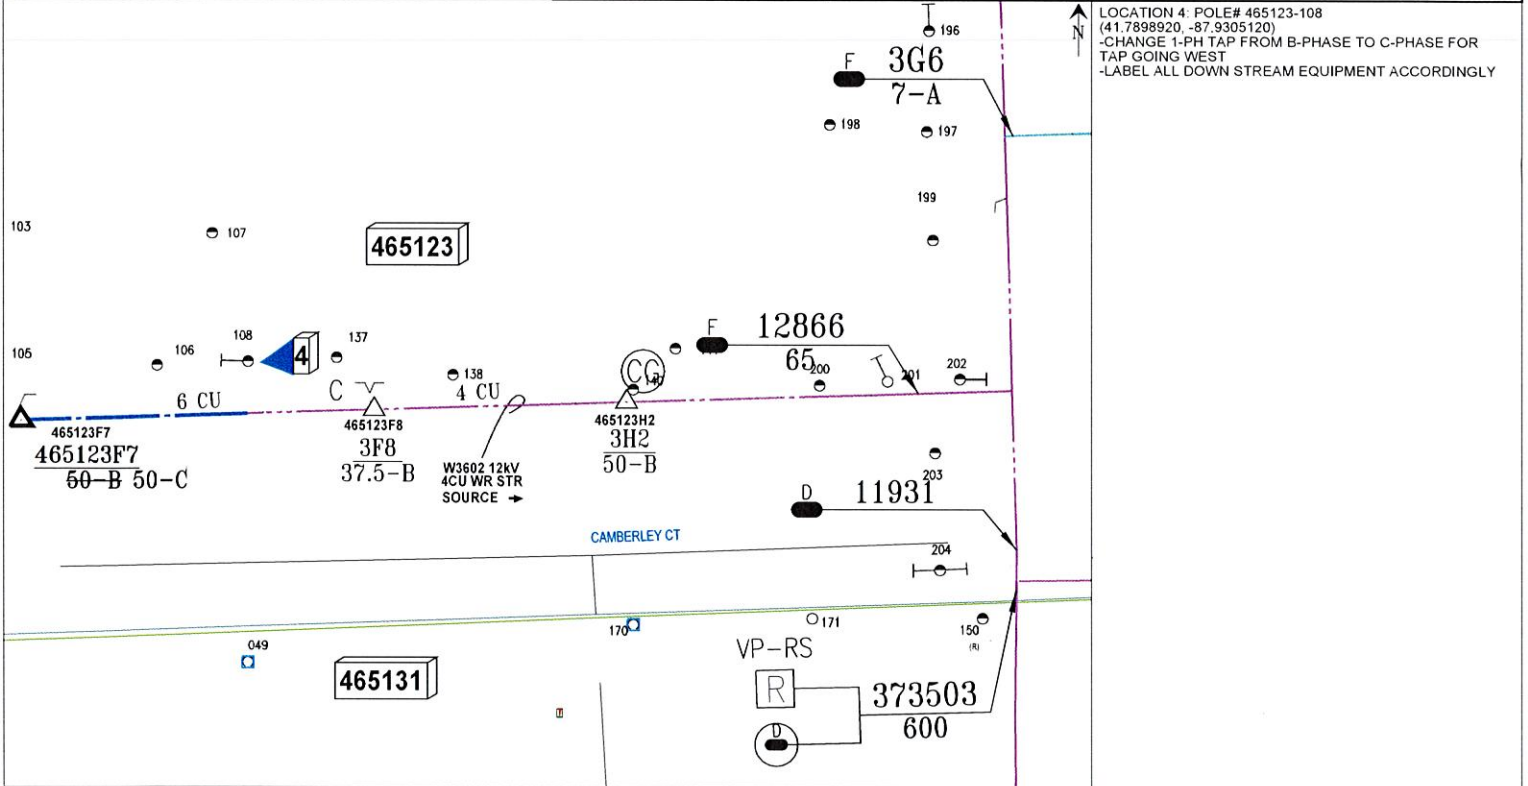

FEEDER W3628, 12KV
PERMIT TYPE: CITY (HINDSDALE)
AREA MAP: 465-12N

Permit Type	Project Name	Office	Designer	Location - Reason For Work	Work Order #
CITY	0000326926	GLENBARD	JAKE MINER (KDM)	HINDSDALE, IL (41.7792880, -87.9264300)	17121968
Permit Number	SR #	JWA #	Phone #		Schedule Group
TBD	N/A	VARIOUS	312-451-9809	FEJA PD 6P220690 VOLTAGE OPTIMIZATION	TBD
Joint Work Contact	SER/CWA #	Phone RO #	PD #	Town or Township	OS/Block
TBD	N/A	N/A	6P220690	HINDSDALE	VARIOUS
Date Issued: 04/07/2022_PRELIM.REV0			Contingent WO #s	Completed By:	Date:
0.0 50.0 100.0 FT			N/A	Verified By:	Date:

Page 2 of 7

LOCATION 7: ON P#465122-245
(41.7980830, -87.9277920)
-CHANGE 1-PH TAP FROM B-PHASE TO A-PHASE FOR TAP
GOING EAST
-LABEL ALL DOWN STREAM EQUIPMENT

