



Village of Hinsdale
19 E. Chicago Avenue
Hinsdale, IL 60521-3489
(630)789-7000

Village Website: www.villageofhinsdale.org

PUBLIC SERVICES UTILITY PERMIT APPLICATION - Permit Fee of \$100.00

Date of Application: 3/09/23 Permit No. COMED-0063 Permit Expiration Date: 06-01-23

REV # 1

Utility Company Information:

Company Name: ComEd
Address: One Lincoln Center
City, State, Zip: Oakbrook Terrace, IL 60181
Contact Person: Ehi Odion
Phone Number: 630-985-4059
Email Address: Ehi.Odion@ComEd.com
Cell Number: 630-985-4059
Project/Work Order Number: REF 9127

Contractor Information:

Company Name: Intren, LLC
Address: 18202 W Union Rd
City, State, Zip: Union, IL 60180
Contact Person: Diane Loftin
Phone Number: 815-354-5557
Email Address: Dloftin@intren.com
Cell Number: 815-354-5557

PROJECT LOCATION: 517 Morris Lane

Description of work covered under this permit: Intren to replace approx. 1,795 feet of underground cable using the directional bore method within existing easement/ROW and abandon old cable.

2190 (REV.)

Start Date: 04/20/2023 05-16-2023 REV.

Completion Date: 05/01/2023 05-25-2023 REV.

Site Plan/Details/Specifications (3 sets) included with application?
Currently registered as a Utility Contractor with the Village of Hinsdale?
Engineer Estimate of Cost included with application?

☒ YES ☐ NO
☒ YES ☐ NO
☐ YES ☒ NO

Type of Utility: ☒ ComEd ☐ Nicor ☐ Comcast ☐ Water ☐ Sewer
☐ Communications: ☐ Fiber Optic ☐ Wireless ☐ Other:

Applicant Information:

Print Name: Diane Loftin Phone Number: 815-354-5557
Company: Intren Email Address: dloftin@ComEd.com
Signature: Date: 3/09/2023

ALL CONSTRUCTION SHALL BE DONE IN ACCORDANCE WITH THE LATEST EDITION IN EFFECT ON THE DATE OF PERMIT APPLICATION OF THE FOLLOWING: STANDARD SPECIFICATIONS FOR ROAD AND BRIDGE CONSTRUCTION & SUPPLEMENTAL SPECIFICATIONS AND RECURRING SPECIAL PROVISIONS BY THE ILLINOIS DEPARTMENT OF TRANSPORTATION, ILLINOIS MANUAL ON UNIFORM TRAFFIC CONTROL DEVICES FOR STREETS AND HIGHWAYS, STANDARD SPECIFICATIONS FOR WATER AND SEWER MAIN CONSTRUCTION IN ILLINOIS, AND THE VILLAGE OF HINSDALE SUBDIVISION ORDINANCES (Ord. 02007-73, 11-6-2007) AND ENGINEERING STANDARDS.

Village Use Only

Permit Approved: ☒ YES* ☐ NO

Conditions for Approval/Reasons for Denial: RESTORE ALL DISTURBED AREAS WITHIN 14 DAYS OF COMPLETION. NOTIFY ALL LOCAL RESIDENTS 48 HOURS PRIOR TO START.

*NOTE: VILLAGE STORM SEWER FOLLOWS SIMILAR ALIGNMENT AS PROPOSED DIRECTIONAL BORE (SEE ATTACHED PLANS)

Approved By: Diane Loftin A.D.I.A.Z Date: 3/09/2023 3/14/23

04/04/23 REV #1



April 4, 2023

Village of Hinsdale
19 E. Chicago Ave
Hinsdale, IL 60521

Mr. Al Diaz,

Subject: Permit application/notification to perform ComEd cable replacement work in existing easements and/or ROW within the Village of Hinsdale. REF 9127

On behalf of ComEd, INTREN, LLC will be replacing, installing new, and abandoning old, Underground Residential Distribution (URD) cables in several locations within your village (see attached map). Construction is tentatively scheduled to start 05/16/2023 and complete 05/25/2023, approximately 7 working days.

We will be using directional boring method for the installation of cable with final landscaping (topsoil, seed, and blanket) to follow within 3 weeks of completion of work.

Please let me know if there is anything else you need from us in order to proceed with the work.

Thank you,

Diane Loftin
Permit Manager
INTREN, LLC.
815-354-5557
dloftin@intren.com

ComEd Contact:
Ehi Odion
Project Manager
630-985-4059
Ehi.Odion@ComEd.com

Attachments: Permit Application/Notification
ComEd Maps

Intren, LLC.
An Authorized ComEd Contractor
18202 W. Union Rd.
Union, IL 60180

Page 1 of 1

PERMIT APPLICATION / NOTIFICATION TO PERFORM WORK REF 9127

() COUNTY: DuPage WORK TASK# 9127
() COUNTY ROUTE: _____ P.L. # 465024, 465022
() TOWNSHIP: _____ TOWNSHIP CODE: 465
(X) MUNICIPALITY: Hinsdale SECTION: 02
TO: Village of Hinsdale INTREN ENG: Diane Loftin
19 E. Chicago Ave
Hinsdale, IL 60521 PHONE # 815-354-5557

Al Diaz TENTATIVE START: 05/16/2023

TENTATIVE COMPLETION: 05/25/2023

REV. #1
Intren to replace approx. 2,190 feet of underground cable using the directional
bore method in existing easement/ROW and abandon old cable.

Note: See area maps for cable replacement location.

REASON FOR WORK: Reliability improvements

SIGNED: Diane Loftin

DATE: 04/04/2023

E-MAIL ADDRESS dloftin@intren.com

PERMIT GRANTED

SIGNED: _____ DATE: _____


PERMIT NUMBER: _____



Village of Hinsdale 2023 Cable Replacement Project

ComEd
An Exelon Company
REF 9127

GEOGRAPHICAL WORK AREA

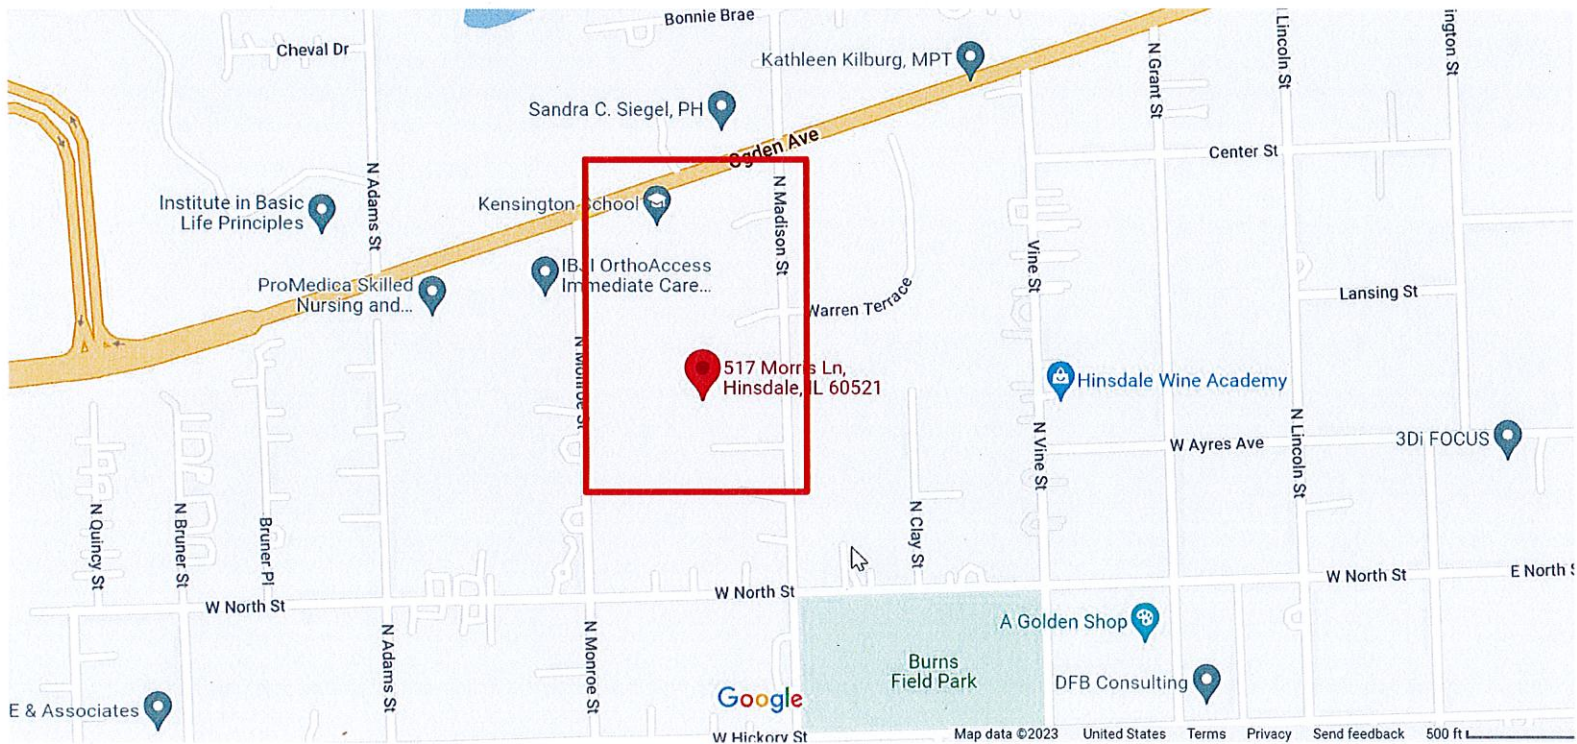






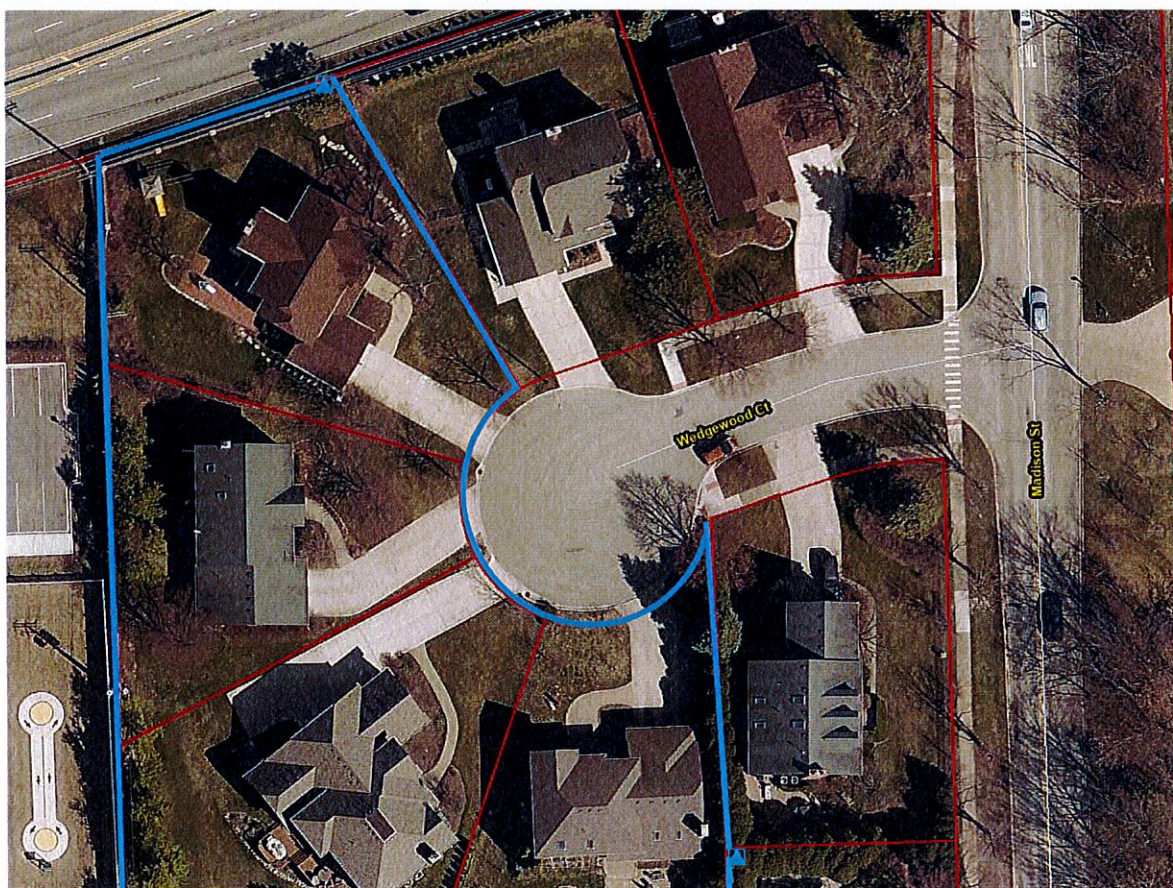
Village of Hinsdale 2023 Cable Replacement Project

REF 9127



Legend

-  Proposed cable replacement
-  Existing transformers
-  Existing pole




Note: All Proposed cable paths in dedicated utility easements and/or ROW

Note: The utilities shown here is the best representation based on record drawings. Actual field conditions may differ from what is shown



Village of Hinsdale 2023 Cable Replacement Project

REF 9127

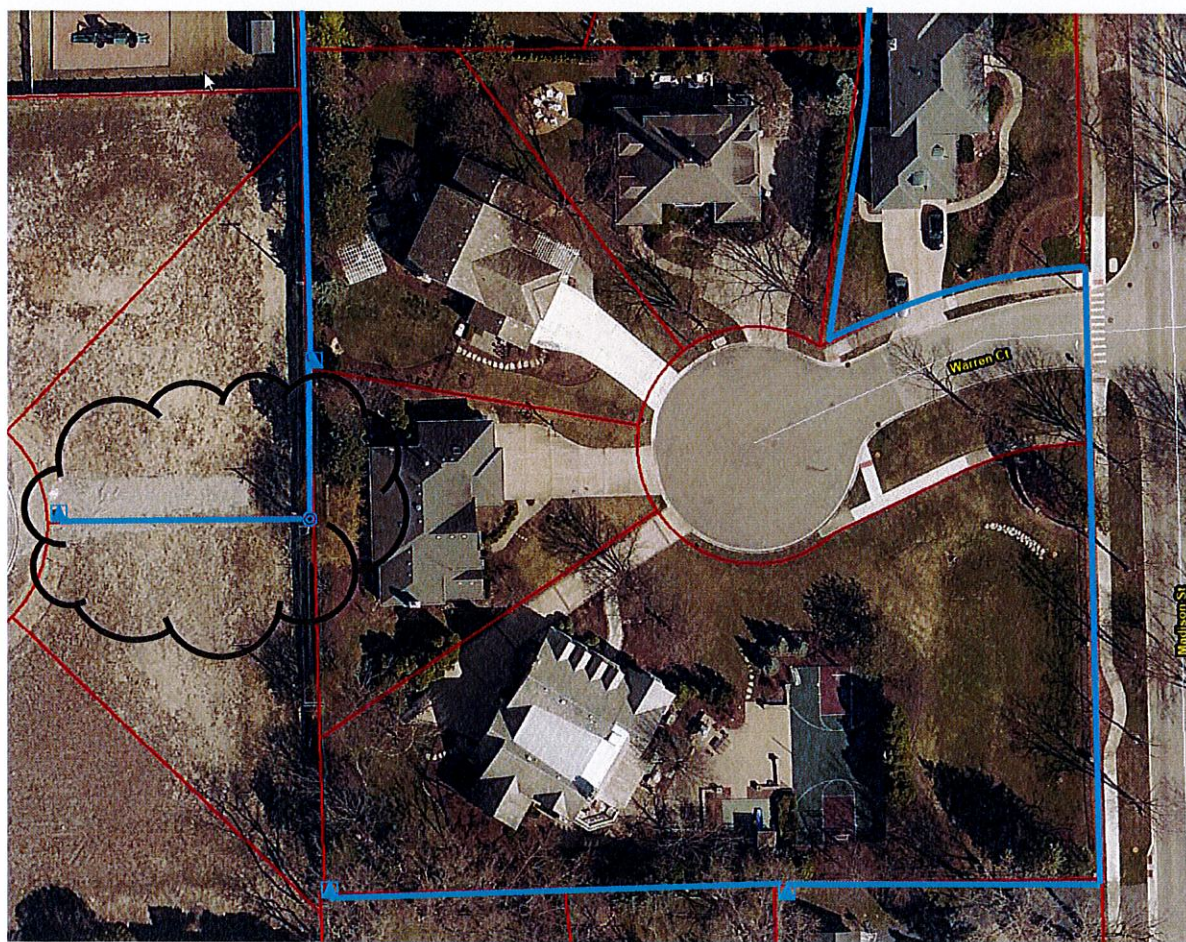


Legend

- Proposed cable replacement
- Existing transformers
- Existing pole
- Added work

Note: All Proposed cable paths in dedicated utility easements and/or ROW

Note: The utilities shown here is the best representation based on record drawings. Actual field conditions may differ from what is shown

REF 9127 *PLEASE ADD SECTION
BETW FUSE 529086 AND
TR 2A3 TO PERMIT*

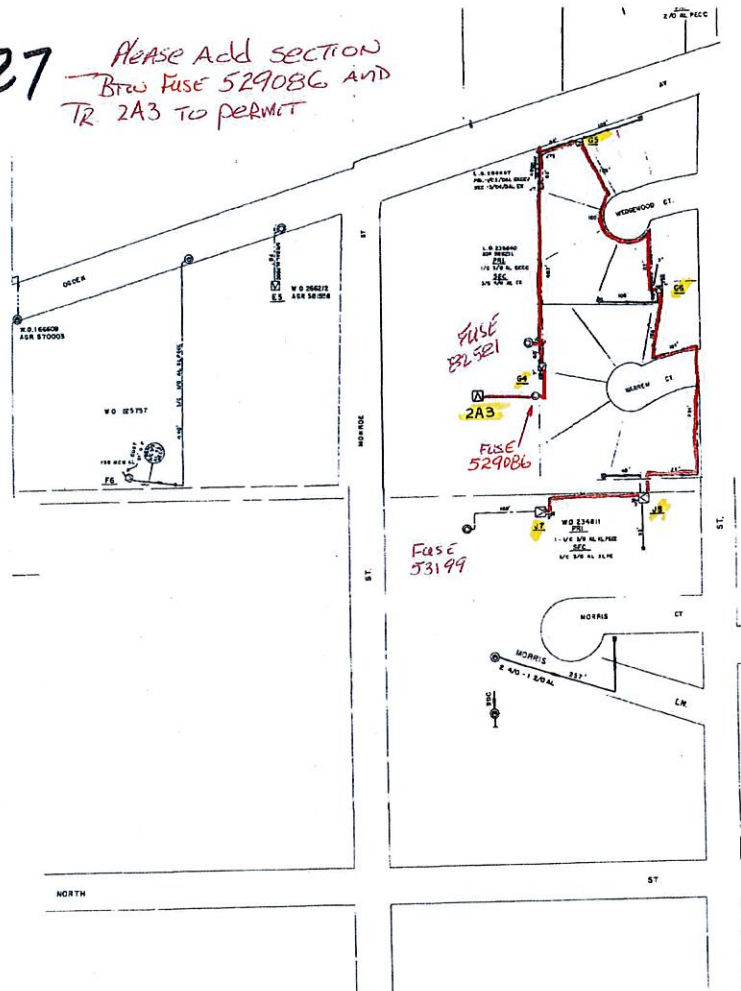

LEGEND

- Existing Pole
- Existing Transformer
- Proposed Cable Replacement
- Existing Primary Cable

Note: All proposed cable paths in dedicated utility easements and/or ROW

Note: All utilities shown here are the best representation based on record drawings. Actual field conditions may differ from what is shown.

UNDERGROUND
DRAWN 3-9-71 SCALE 1"=100'
REVISED 2/2/96
DOWNERS GROVE TWP.
DU PAGE COUNTY
465024-B
C & G 18-4702 1-83

UNDERGROUND
DRAWN 7-30-78 SCALE 1"=100'
REVISED 8-18-97
DOWNERS GROVE TWP.
DU PAGE COUNTY
465022-D
C & G 18-4702 1-83