



Village of Hinsdale
19 E. Chicago Avenue
Hinsdale, IL 60521-3489
(630)789-7000

Village Website: www.villageofhinsdale.org

PUBLIC SERVICES UTILITY PERMIT APPLICATION

Date of Application: 01/04/21 Permit No: Comcast 0037 Permit Expiration Date: 03/12/21

Utility Company Information:

Company Name: Comcast Cable
Address: 856 Technology Way
City, State, Zip: Libertyville, IL 60048
Contact Person: Phillip Jones
Phone Number: 224-229-4455
Email Address: Phillip_Jones@comcast.com
Cell Number: 630-688-7432
Project/Work Order Number: JB544056

Contractor Information:

Company Name: Directional Construction Services, Inc.
Address: 440 S. Dartmoor Dr.
City, State, Zip: Crystal Lake, IL 60014
Contact Person: Scott Jones
Phone Number: 847-875-7153
Email Address: dcsjones@gmail.com
Cell Number: 847-875-7153

PROJECT LOCATION: 5511 Barton Ln

Description of work covered under this permit: install 290 feet of underground CATV cable by method of directional bore from 5519 Barton Ln. to 5511 Barton Ln. at a minimum depth of 36" along the directional bore line

Start Date: 02-08-21

Completion Date: 02-12-21

Site Plan/Details/Specifications (3 sets) included with application? ☒ YES ☐ NO
Certificate of Insurance included with application? ☒ YES ☐ NO

Type of Utility: ☐ ComEd ☐ Nicor ☒ Comcast ☐ Water ☐ Sewer
☐ Communications: ☐ Fiber Optic ☐ Wireless ☐ Other: _____

Applicant Information:

Print Name: Amanda Page Phone Number: 847-306-6452
Company: IMEG Corp. Email Address: Amanda.J.Page@imegcorp.com
Signature: AmandagPage Date: 01/04/21

ALL CONSTRUCTION SHALL BE DONE IN ACCORDANCE WITH THE LATEST EDITION IN EFFECT ON THE DATE OF PERMIT APPLICATION OF THE FOLLOWING: STANDARD SPECIFICATIONS FOR ROAD AND BRIDGE CONSTRUCTION & SUPPLEMENTAL SPECIFICATIONS AND RECURRING SPECIAL PROVISIONS BY THE ILLINOIS DEPARTMENT OF TRANSPORTATION, ILLINOIS MANUAL ON UNIFORM TRAFFIC CONTROL DEVICES FOR STREETS AND HIGHWAYS, STANDARD SPECIFICATIONS FOR WATER AND SEWER MAIN CONSTRUCTION IN ILLINOIS, AND THE VILLAGE OF HINSDALE SUBDIVISION ORDINANCE AND ENGINEERING STANDARDS.

Village Use Only

Permit Approved: YES NO

Conditions for Approval/Reasons for Denial: RESTORE ALL DISTURBED AREAS WITHIN 14 DAYS OF CABLE INSTALLATION - WEATHER PERMITTING.

Approved By: A. Diaz Date: 01/04/21



856 Technology Way
Libertyville, IL 60048
(224) 229-4455
FAX (847) 789-0234

REQUEST FOR PERMIT

To: Village of Hinsdale
Al Diaz
Assistant Village Engineer
19 Chicago Ave.
Hinsdale, IL 60521

Comcast Application No.: JB544056
Village No.: _____
Expires On: _____

Dear Al,

Application is hereby submitted by IMEG Corp. on behalf of **Comcast Construction Department** and Directional Construction Services, Inc. for permission to perform the work as specified below:

To install 290 feet of underground CATV cable by method of directional bore from 5519 Barton Ln. to 5511 Barton Ln. at a minimum depth of 36" along the directional bore line as shown on the attached drawings.

REASON FOR WORK:

To install replacement CATV cable. New CATV cable will be installed to replace existing damaged CATV cable.

SEE ATTACHED PROJECT ID NUMBER JB544056
PERMIT APPLICATION DRAWING FOR MORE DETAILS

Note: All restoration will conform to the specifications required by the Village of Hinsdale.

Permit Requested By: Phillip Jones, COMCAST Construction Specialist Date: 01/04/21

Permit Granted By:  Date: 01/4/21

Contact:
Phillip Jones, COMCAST Construction Specialist
856 Technology Way, Libertyville, IL 60048

Phone:
224.229.4455
630.688.7432

email:
Phillip_Jones@comcast.com

Amanda Page, IMEG Corp.
4450 Grand Ave, Gurnee, IL 60031

847.306.6452

Amanda.J.Page@imegcorp.com

Scott Jones, Directional Construction Services, Inc.
440 S. Dartmoor Dr. Crystal Lake, IL 60014

dcsjones@gmail.com


COMCAST CABLE INSTALLATION

BARTON LANE
VILLAGE OF HINSDALE
COOK COUNTY, ILLINOIS

STANDARD SYMBOLS

PROPOSED	EXISTING	
●	○	STORM MANHOLE
■	□	STORM INLET
■	□	STORM DOUBLE INLET
▲	▽	FLARED END SECTION
▼	▽	DOWNSPOUT
●	○	SANITARY MANHOLE
■	□	SANITARY/STORM CLEANOUT
■	□	WATER VALVE
■	□	HYDRANT
■	□	WATER METER
■	□	WATER SERVICE
■	□	POWER POLE
■	□	ELECTRIC MANHOLE
■	□	ELECTRIC PEDESTAL/TRANSFORMER
■	□	ELECTRIC METER
■	□	CABLE TV VAULT
■	□	CABLE TV PEDESTAL
■	□	GAS VALVE
■	□	GAS METER
■	□	AIR CONDITIONING UNIT
■	□	LIGHT POLE
■	□	TREE
■	□	CENTERLINE
■	□	R.O.W. LINE
■	□	SANITARY SEWER
■	□	STORM SEWER
■	□	WATER LINE
■	□	UNDERGROUND ELECTRIC
■	□	GAS LINE
■	□	UNDERGROUND UTILITY LINE
■	□	TREE LINE
■	□	TRACKS

INDEX OF SHEETS	
SHEET NO.	TITLE
1	COVER SHEET
2	SITE PLAN

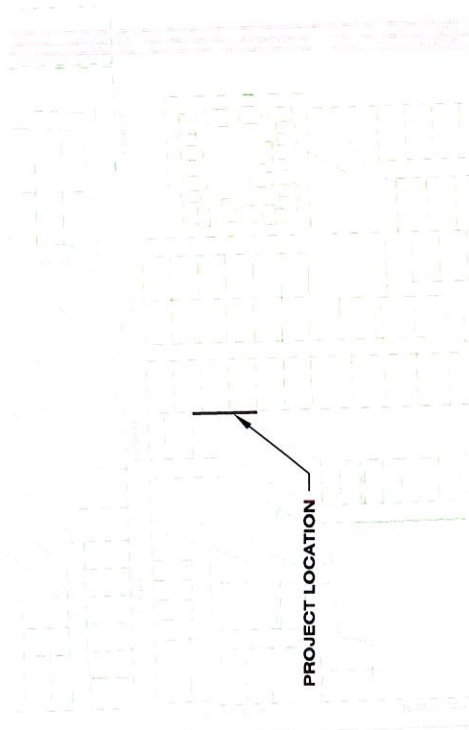

MAP PROVIDED BY GOOGLE

VICINITY MAP
NOT TO SCALE

CALL JULIE 1-800-892-0123
WITH THE FOLLOWING:
COUNTY COOK
TOWNSHIP NAME OR NO. 138N-R12E
SECTION NO. 18
Know what's below.
48 HOURS BEFORE YOU DIG
Call before you dig.
(TWO WORKING DAYS)



IMEG CORP.
GURNEE DIVISION
HABAN M. DOLANO
ILLINOIS LICENSED PROFESSIONAL ENGINEER
NO. 062-048891
EXPIRATION DATE 11/30/25
ILLINOIS DESIGN FIRM REGISTRATION #184007637-0014

OWNER
COMCAST CABLE
856 TECHNOLOGY WAY
LIBERTYVILLE, IL 60048
224-225-4455
PHILIP JONES


CONTRACTOR
DIRECTIONAL CONSTRUCTION SERVICES, INC.
440 S. DARTMOUTH DR.
CRYSTAL LAKE, IL 60014
847-876-7151
SCOTT JONES

COMCAST CABLE REPLACEMENT
HINSDALE, ILLINOIS
JB544056 - COVER SHEET



REVISIONS	NO.	DESCRIPTION	DATE

IMEG Project No. 20000553.00	File Name: JB544056.dwg
Project Name: COMCAST CABLE REPLACEMENT	Field Book No. 8888
Drawn By: WCU	Checked By: AJP
Date: 07/04/21	
Sheet: 1	Sheet: 1 of 2

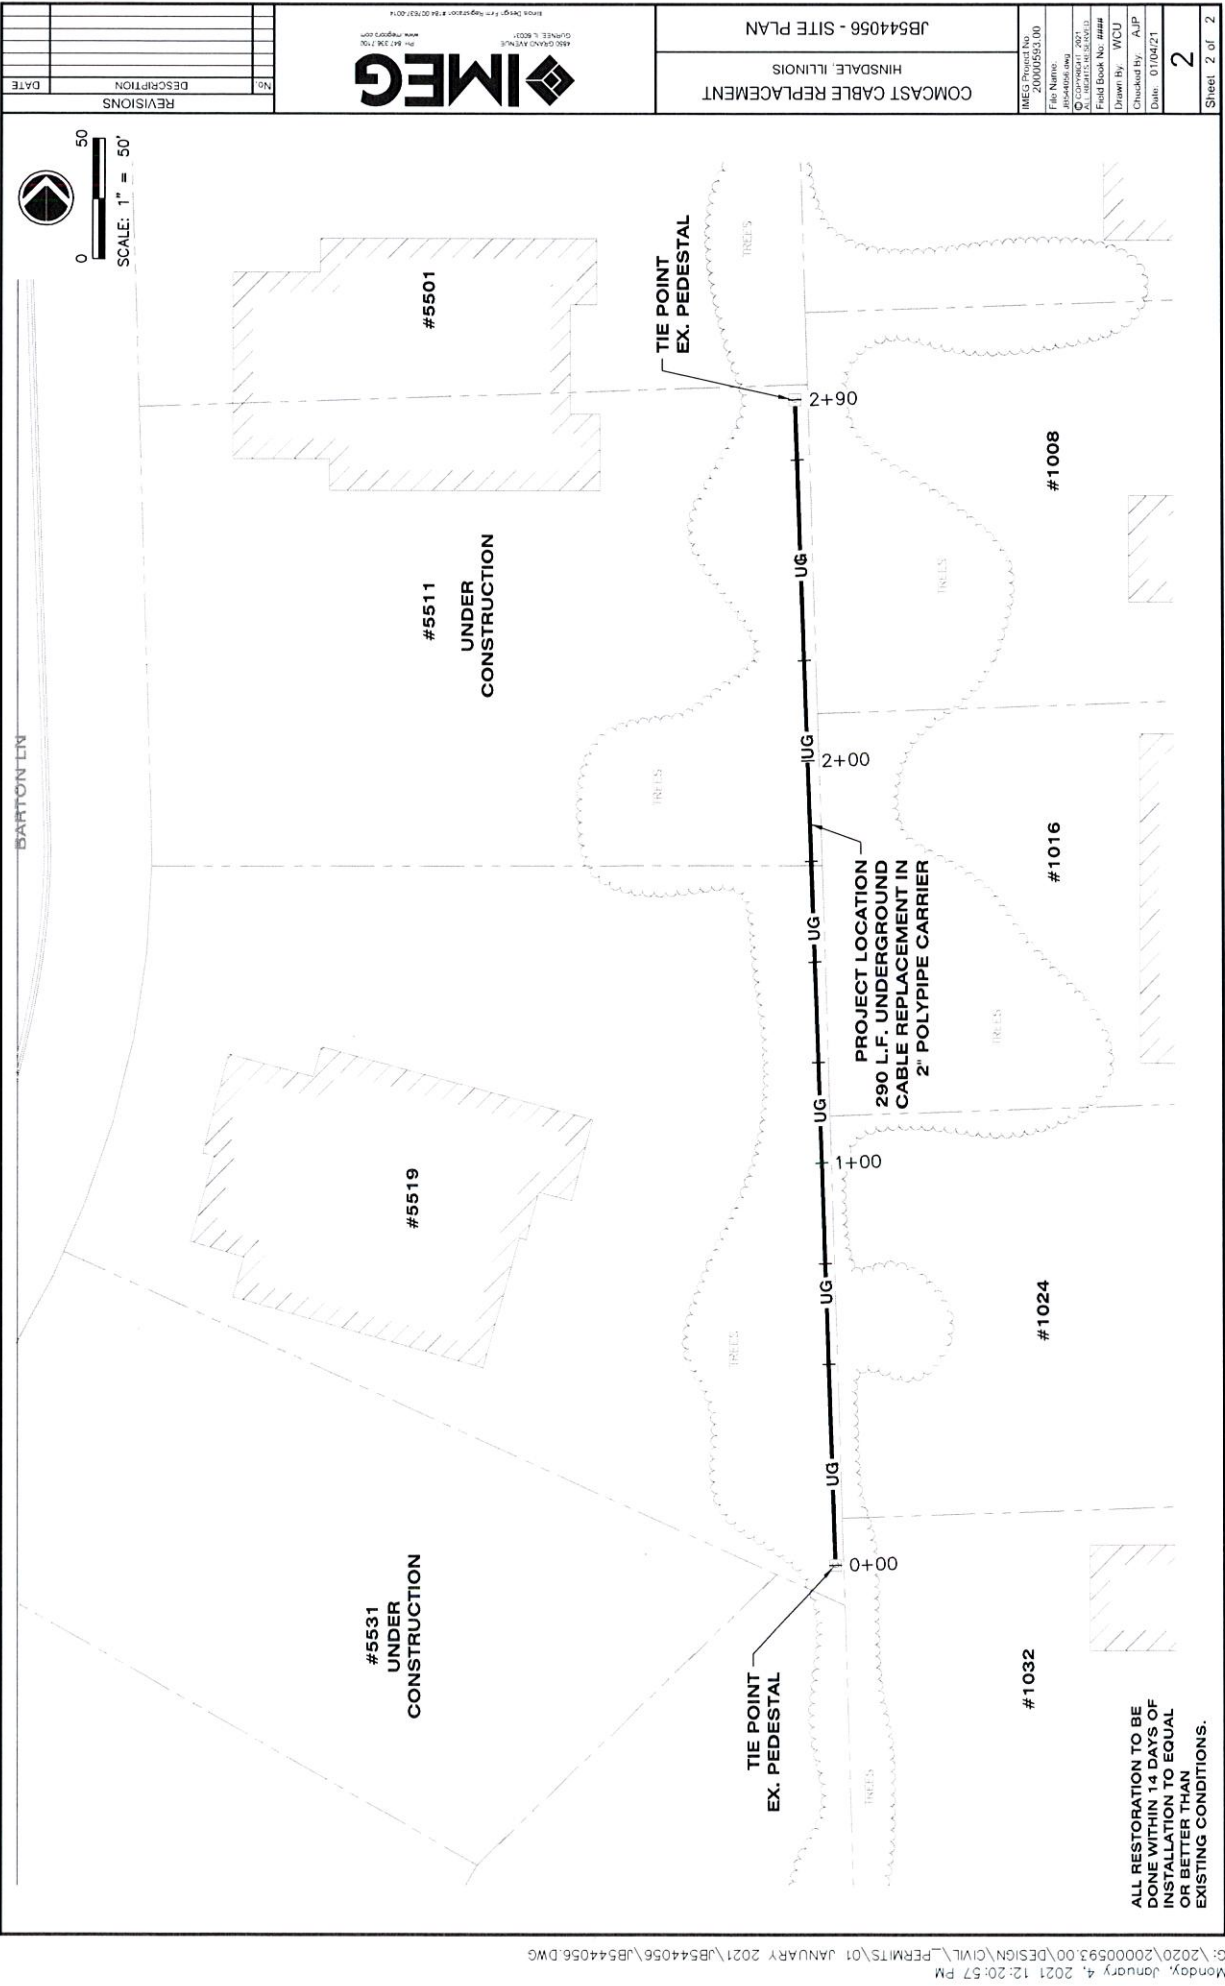

ALL RESTORATION TO BE DONE WITHIN 14 DAYS OF INSTALLATION TO EQUAL OR BETTER THAN EXISTING CONDITIONS.

COMCAST CABLE REPLACEMENT
HINSDALE, ILLINOIS

JB544056 - SITE PLAN



IMES Project No.	20000553.00
File Name	JB544056.dwg
Drawn By	WCU
Checked By	AJP
Date	01/04/21

Sheet 2 of 2

No.	DESCRIPTION	DATE

IF APPLICABLE, ALL PRIVATE AGREEMENTS
WILL BE SECURED PRIOR TO CONSTRUCTION

DRILL RIG IS SET BACK FAR ENOUGH FROM BORE
PIT TO ENSURE THAT PIPE WILL BE AT PROPER
DEPTH AND LEVEL AT PIT LOCATION

BORE PITS ARE OPENED WHEN PIPE FITTING
CREW IS READY FOR FINAL CONNECTIONS


BACKFILL BORE PITS TO CITY,
COUNTY, TOWNSHIP OR STATE
GUIDELINES AND SPECIFICATIONS

BACK REAMER IS ATTACHED TO
AUGER RODS AT THE AUGER RECEIVE
POINT TO ENLARGE AUGER HOLE

PIPE IS ATTACHED TO REAMER AND ADDED ON
IN SECTIONS AS NEEDED WHILE PULLING
AUGER RODS BACK TO ENTRY POINT

BORE PITS ARE LOCATED WHERE
PIPE NEEDS TO BE REDIRECTED

-90° TURNS
-EXISTING UTILITY CROSSINGS
-(OPENED BEFORE DRILLING TO GET DEPTHS)
-ETC.

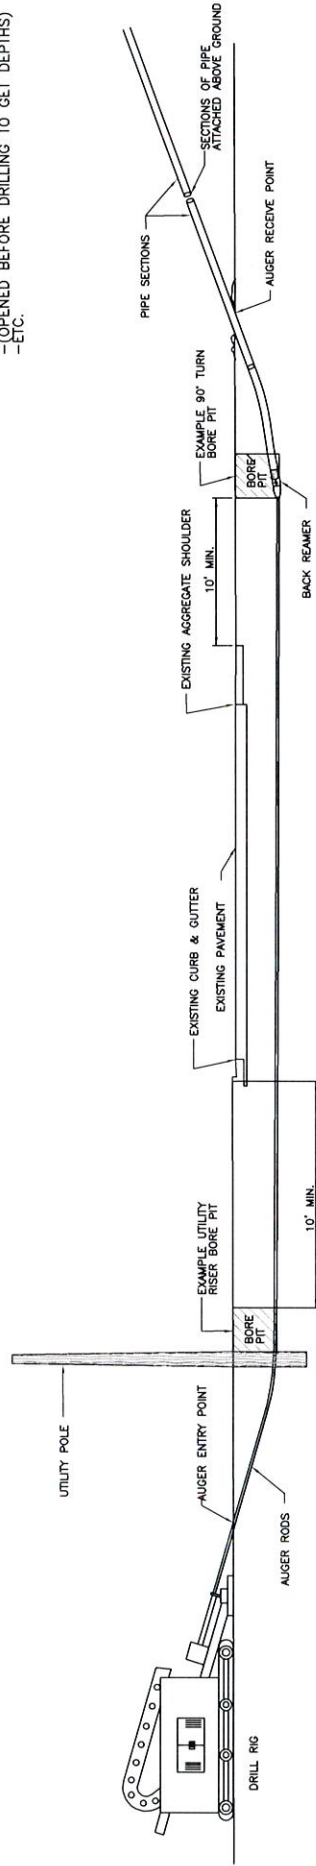

TYPICAL DIRECTIONAL BORE PIPE INSTALLATION