

Village of Hinsdale
19 E. Chicago Avenue
Hinsdale, IL 60521-3489
(630)789-7000

Village Website: www.villageofhinsdale.org

PUBLIC SERVICES UTILITY PERMIT APPLICATION - Permit Fee of \$100.00

Date of Application: 11/8/21 Permit No: Comcast-0046 Permit Expiration Date: 12-31-21

Utility Company Information:

Company Name: Comcast Cable
Address: 880 Donata Road
City, State, Zip: Lake Zurich, IL 60047
Contact Person: Phillip Jones
Phone Number: 224.229.4455
Email Address: phillip_jones@comcast.com
Cell Number: 630.688.7432
Project/Work Order Number: DCS-JB832342RP

Contractor Information:

Company Name: Directional Construction Services
Address: 440 S Dartmoor Drive
City, State, Zip: Crystal Lake, IL 60014
Contact Person: Scott Jones
Phone Number: 847.875.7153
Email Address: dcsjones@gmail.com
Cell Number: 847.875.7153

PROJECT LOCATION: in rear between 5599 - 5609 Barton Lane

Description of work covered under this permit: Install replacement CATV coax cable between existing CATV pedestals located in the rear of 5599 - 5609 Barton Lane as shown on the drawing. All CATV cable will be installed underground by directional boring in the same location as existing damaged cable.

Estimated Cost: \$5523

Start Date: 11/22/21

Completion Date: 11/23/21

Site Plan/Details/Specifications (3 sets) included with application?
Currently registered as a Utility Contractor with the Village of Hinsdale?
Engineer Estimate of Cost included with application?

☒ YES ☐ NO
☒ YES ☐ NO
☒ YES ☐ NO

Type of Utility: ☐ ComEd ☐ Nicor ☒ Comcast ☐ Water ☐ Sewer
☐ Communications: ☐ Fiber Optic ☐ Wireless ☐ Other:

Applicant Information:

Print Name: Olivia Carlin Phone Number: 630.522.3024
Company: ESPO Engineering on behalf of Comcast Cable Email Address: ocarlin@espocorp.com
Signature: Olivia Carlin Date: 11/8/21

ALL CONSTRUCTION SHALL BE DONE IN ACCORDANCE WITH THE LATEST EDITION IN EFFECT ON THE DATE OF PERMIT APPLICATION OF THE FOLLOWING: STANDARD SPECIFICATIONS FOR ROAD AND BRIDGE CONSTRUCTION & SUPPLEMENTAL SPECIFICATIONS AND RECURRING SPECIAL PROVISIONS BY THE ILLINOIS DEPARTMENT OF TRANSPORTATION, ILLINOIS MANUAL ON UNIFORM TRAFFIC CONTROL DEVICES FOR STREETS AND HIGHWAYS, STANDARD SPECIFICATIONS FOR WATER AND SEWER MAIN CONSTRUCTION IN ILLINOIS, AND THE VILLAGE OF HINSDALE SUBDIVISION ORDINANCES (Ord. 02007-73, 11-6-2007) AND ENGINEERING STANDARDS.


Village Use Only

Permit Approved: YES NO

Conditions for Approval/Reasons for Denial: RESTORE ALL DISTURBED AREAS WITHIN 14 DAYS OF COMPLETION. NOTIFY RESIDENT 48 HOURS PRIOR TO START.

Approved By: [Signature] A. Diaz Date: 11/10/21


SITE MAP

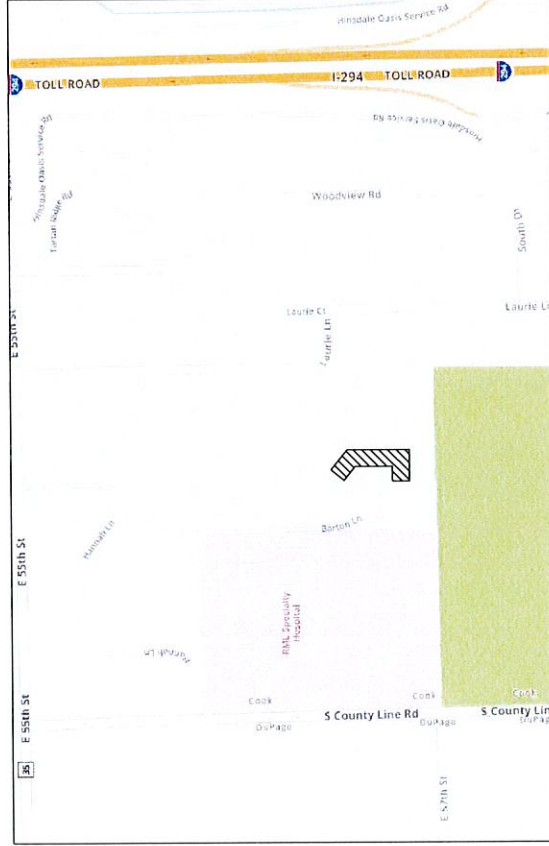

NOT TO SCALE



COOK COUNTY HINSDALE TWP T38N R12E N.W.1/4 OF N.W.1/4 OF SEC.18	INDEX OF SHEETS 1. COVER SHEET 2. PLAN SHEET	PROJECT DESCRIPTION PROPOSED REPLACEMENT OF UNDERGROUND CABLE - 2"x0 HDPE W/1 - 625 COAX @ 36" MIN. DEPTH BY DIRECTIONAL BORING	PROJECT DETAIL CABLE LENGTH (ft). 527 COMCAST COORD BERNADETTE DALCOUR
--	---	---	--

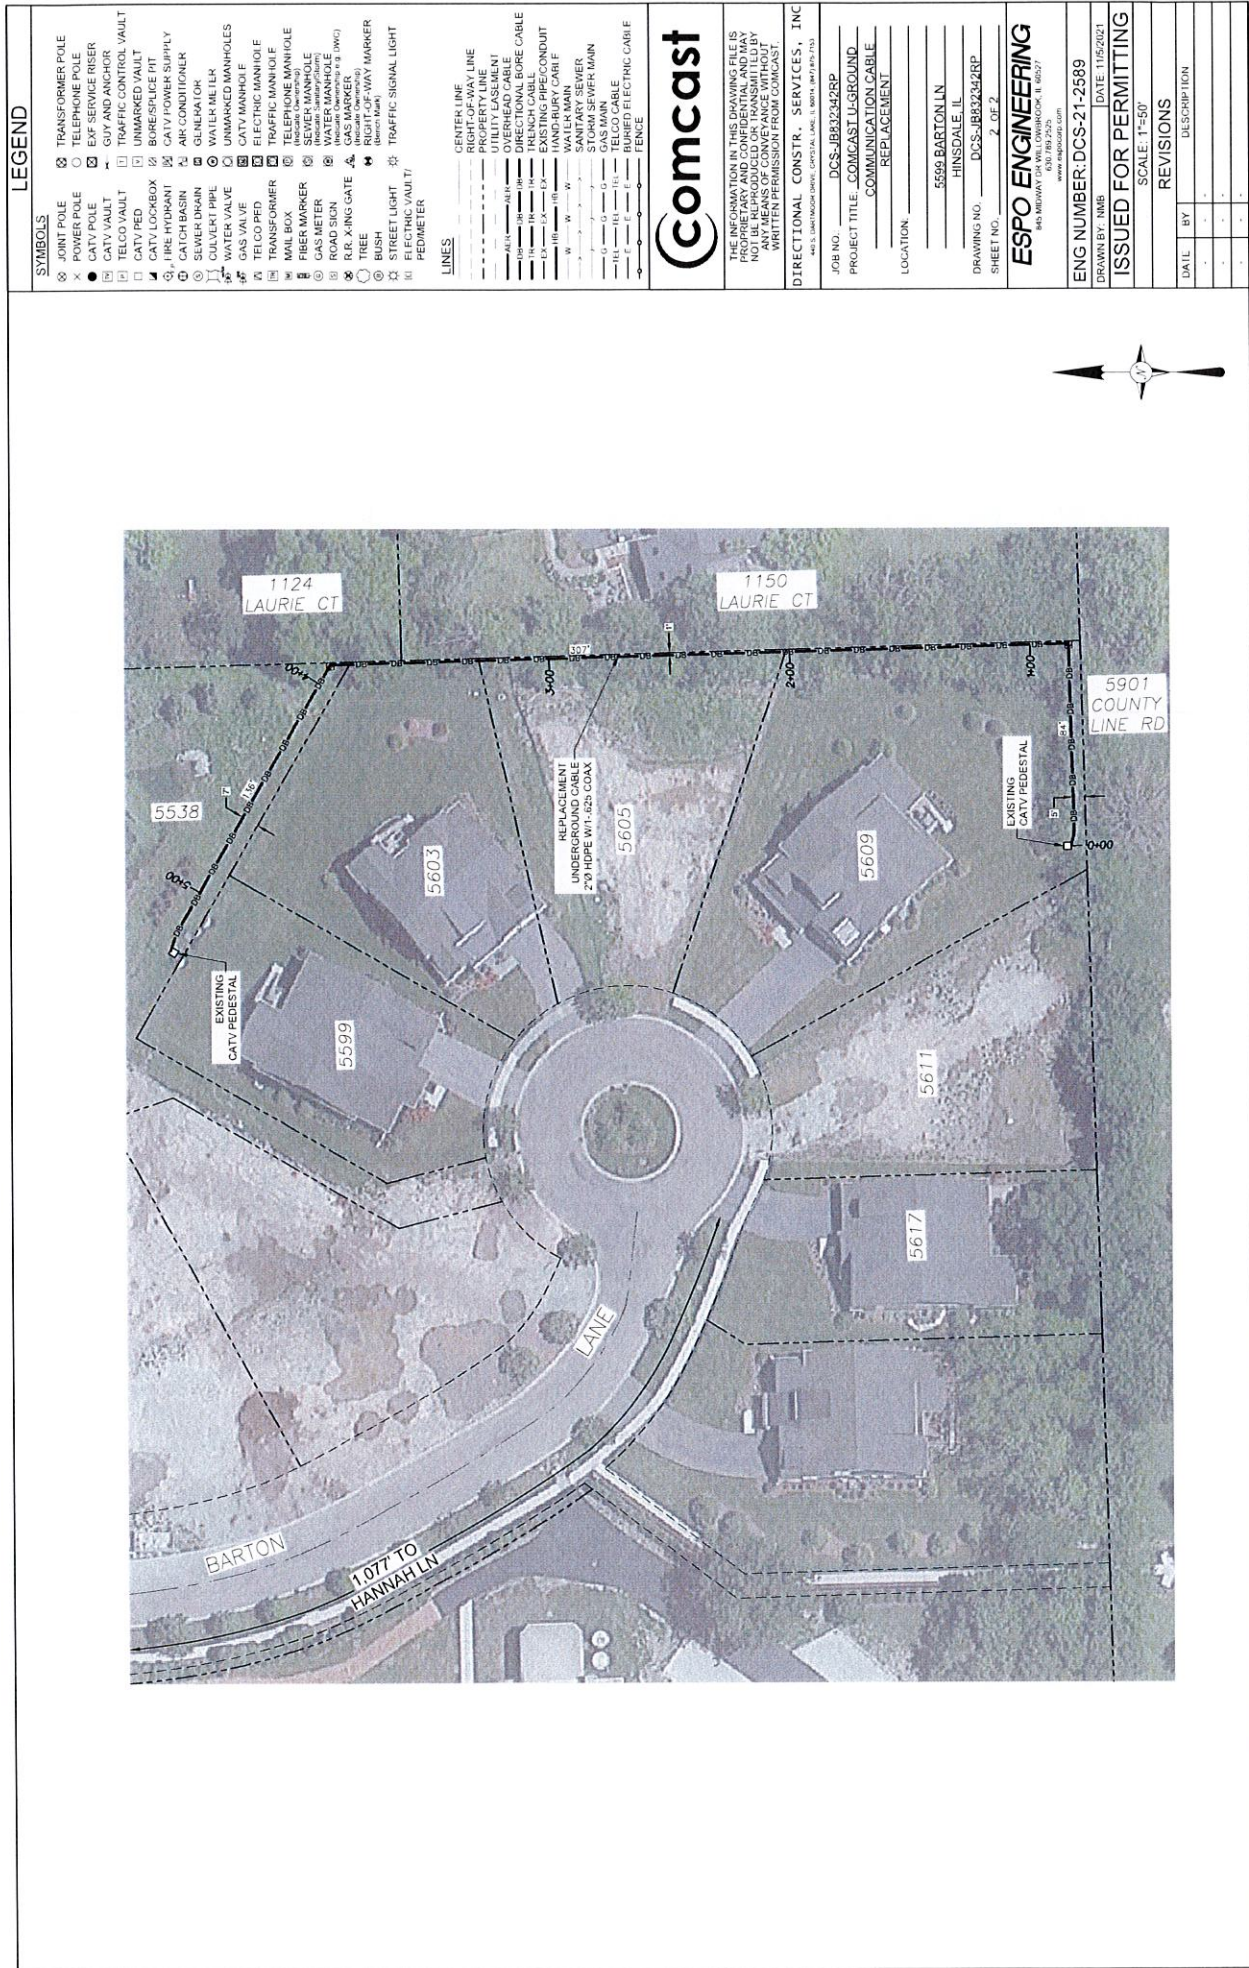

LEGEND	
SYMBOLS	
⊗	TRANSFORMER POLE
⊗	POWER POLE
⊗	EXF SERVICE RISER
⊗	CATV POLE
⊗	TELCO VAULT
⊗	TRAFFIC CONTROL VAULT
⊗	UNMARKED VAULT
⊗	BUREAU/ICE PIT
⊗	CATV TOWER SUPPLY
⊗	CATCH BASIN
⊗	SEWER MANHOLE
⊗	WATER VALVE
⊗	UNMARKED MANHOLES
⊗	CATV MANHOLE
⊗	ELECTRIC MANHOLE
⊗	MAIL BOX
⊗	TRANSFORMER
⊗	TELEPHONE MANHOLE
⊗	FIBER MARKER
⊗	GAS METER
⊗	ROAD SIGN
⊗	R.R. CROSSING
⊗	GAS MARKER
⊗	RIGHT-OF-WAY MARKER
⊗	TREE
⊗	BUSH
⊗	STREET LIGHT
⊗	ELECTRIC VAULT
⊗	PERMETER
LINES	
---	CENTER LINE
---	RIGHT-OF-WAY LINE
---	PROPERTY LINE
---	UTILITY LABEL/INT
---	OVERHEAD CABLE
---	UNDERGROUND CABLE
---	EXISTING PIPE/CONDUIT
---	THINNING CABLE
---	HAND-RURY CABLE
---	SANITARY SEWER
---	STORM SEWER MAIN
---	GAS MAIN
---	10" CABLE
---	BURIED ELECTRIC CABLE
---	FENCE



THE INFORMATION IN THIS DRAWING FILE IS FOR INFORMATION ONLY AND IS NOT TO BE USED FOR ANY PURPOSES WITHOUT WRITTEN PERMISSION FROM COMCAST.

DIRECTIONAL CONSTR. SERVICES, INC.

JOB NO. DCS-18332342RP
PROJECT TITLE COMCAST U-GROUND
COMMUNICATION CABLE
REPLACEMENT
LOCATION
5599 BARTON LN
HINSDALE, IL
DRAWING NO. DCS-18332342RP
SHEET NO. 2 OF 2

ESPO ENGINEERING
840 MEDWAY DR. WILLIAMSBURG, IL 60027
630.759.2222
www.espo-engineering.com

ENG NUMBER: DCS-21-2589
DRAWN BY: NMB
DATE: 11/5/2021
ISSUED FOR PERMITTING
SCALE: 1"=50'
REVISIONS
DATE BY DESCRIPTION