


VILLAGE OF HINSDALE PERMIT DRAWING 8TH ST @ 739 S WASHINGTON ST HINSDALE, IL

SITE MAP

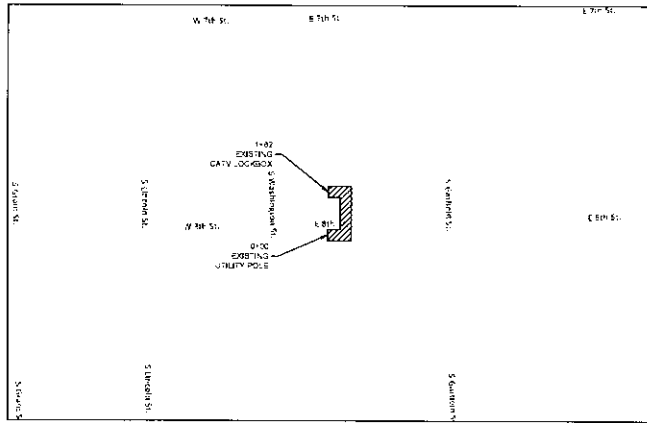

LEGEND			
SYMBOLS			
⊙	JOINT POLE	⊙	TRANSFORMER POLE
×	POWER POLE	○	TELEPHONE POLE
●	CATV POLE	⊕	EXP SERVICE RISER
⊙	CATV VAULT	—	GUY AND ANCHOR
⊙	TELECO VAULT	⊕	TRAFFIC CONTROL VAULT
⊙	CATV PED	⊕	UNMARKED VAULT
⊕	CATV LOCKBOX	⊕	BCB/SPEAKER
⊕	FIRE HYDRANT	⊕	CATV POWER SUPPLY
⊕	CATCH BASIN	⊕	AIR CONDITIONER
⊕	SEWER DRAIN	⊕	GENERATOR
⊕	WATER VALVE	⊕	WATER METER
⊕	GAS VALVE	⊕	UNMARKED MAN-HOLE
⊕	TELECO PED	⊕	CATV MAN-HOLE
⊕	TRANSFORMER	⊕	ELECTRIC MAN-HOLE
⊕	MAL BOX	⊕	"ELECTRONE MAN-HOLE
⊕	FIBER MARKER	⊕	FRONT SERVICE
⊕	GAS METER	⊕	SEWER MANHOLE
⊕	ROAD SIGN	⊕	FRONT SERVICE
⊕	R.R. CROSSING	⊕	WATER MANHOLE
⊕	TRUCKING GATE	⊕	GAS MANHOLE
⊕	BUSH	⊕	FRONT SERVICE
⊕	STREET LIGHT	⊕	RIGHT-OF-WAY MARKER
⊕	ELECTRIC VAULT	⊕	IN MANHOLE
⊕	PEDESTAL	⊕	TRAFFIC SIGNAL

LINES	
---	CENTER LINE
---	RIGHT-OF-WAY LINE
---	PROPERTY LINE
---	UTILITY EASEMENT
---	OVERHEAD CABLE
---	DIRECTIONAL BORE CABLE
---	TRENCH CABLE
---	DIRECTIONAL BORE CABLE
---	HANDSURY CABLE
---	WATER MAIN
---	SEWER
---	STORM SEWER MAIN
---	GAS MAIN
---	TELEPHONE CABLE
---	BURIED ELECTRIC CABLE
---	FENCE



THE INFORMATION IN THIS DRAWING FILE IS PROPRIETARY AND CONFIDENTIAL AND MAY NOT BE REPRODUCED OR TRANSMITTED IN ANY FORM OR BY ANY MEANS WITHOUT THE WRITTEN PERMISSION FROM COMCAST

TALON COMMUNICATIONS	
PROJECT NO.	TAC-JB120888
PROJECT TITLE	COMCAST U-GROUND COMMUNICATION CABLE PLANT EXTENSION
LOCATION	8TH ST @ 739 S WASHINGTON ST HINSDALE, IL
DRAWING NO.	TAC-JB120888
SHEET NO.	1 OF 2

ESPO ENGINEERING	
100 W. WASHINGTON ST. HINSDALE, IL 60141	
TEL: 815.326.1111	
WWW.ESPO-ENG.COM	

ENG NUMBER	TAC-22-2870
DRAWN BY	JP
DATE	10/14/22

ISSUED FOR PERMITTING
SCALE: N.T.S.

REVISIONS		
DATE	BY	DESCRIPTION

DUPAGE COUNTY
DOWNERS GROVE TWP T38N R11E
N.E.1/4 OF S.W.1/4 OF SEC.12


INDEX OF SHEETS
1. COVER SHEET
2. PLAN SHEET

PROJECT DESCRIPTION
PROPOSED INSTALLATION OF UNDERGROUND CABLE - 2" Ø HDPE w/11-825 COAX @ 36" MIN. DEPTH BY DIRECTIONAL BORING

PROJECT DETAIL
CABLE LENGTH (ft): 182
COMCAST COORD: KURRB, WHITES

NOTE:

- ALL AFFECTED RESIDENTS AND/OR BUSINESSES IN PROXIMITY OF WORK, WILL BE NOTIFIED 24 HOURS IN ADVANCE OF WORK STARTING VIA DOOR HANGERS.
- TALON COMMUNICATIONS WILL UTILIZE APPLICABLE ILLINOIS DEPARTMENT OF TRANSPORTATION HIGHWAY STANDARDS TRAFFIC CONTROL STANDARDS. LANE CLOSURES ARE PERMITTED ONLY BETWEEN THE HOURS OF 8AM TO 3PM DAILY, WITH NO LANE CLOSURES ON SATURDAYS, HOLIDAYS AND SUNDAYS.

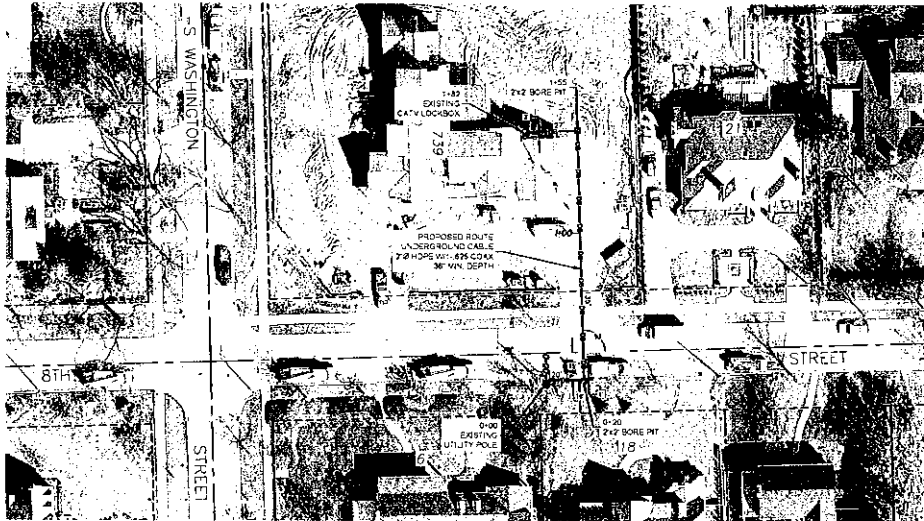

LEGEND

SYMBOLS	
⊗ JOINT POLE	⊠ TRANSFORMER POLE
⊕ POWER POLE	○ TELEPHONE POLE
⊙ CATV POLE	⊕ EXT SERVICE RISER
⊠ CATV VAULT	⊕ SURFACE ANCHOR
⊠ TELECO VAULT	⊠ TRAFFIC CONTROL VAULT
⊠ CATV PED	⊠ UNMARKED VAULT
⊠ CATV LOCKBOX	⊠ BOREPOLE PIT
⊠ FIRE HYDRANT	⊠ CATV POWER SUPPLY
⊠ CATCH BASIN	⊠ AIR CONDITIONER
⊠ SEWER DRAIN	⊠ GENERATOR
⊠ CULVERT PIPE	⊠ WATER METER
⊠ WATER VALVE	⊠ UNMARKED MAN-HOLES
⊠ GAS VALVE	⊠ CATV MAN-HOLE
⊠ TELECO PED	⊠ ELECTRIC MAN-HOLE
⊠ TRANSFORMER	⊠ TRAFFIC MAN-HOLE
⊠ MAIL BOX	⊠ TELEPHONE MAN-HOLE
⊠ FIBER MARKER	⊠ SEWER MAN-HOLE
⊠ GAS METER	⊠ FIBER MAN-HOLE
⊠ ROAD SIGN	⊠ WATER MAN-HOLE
⊠ RAIL CROSSING GATE	⊠ GAS METER
⊠ TREE	⊠ TRAFFIC SIGNAL MARKER
⊠ BUS STOP	⊠ TRAFFIC SIGNAL LIGHT
⊠ STREET LIGHT	⊠ ELECTRIC VAULT
⊠ PEDESTRIAN	

LINES	
---	CENTER LINE
---	RIGHT-OF-WAY LINE
---	PROPERTY LINE
---	UTILITY EASEMENT
---	OVERHEAD CABLE
---	DIRECTIONAL BORE CABLE
---	TRENCH CABLE
---	EXISTING FIBER/OPTIC
---	MAXI-BURST CABLE
---	WATER MAIN
---	SEWERY SEWER
---	STORM SEWER MAIN
---	GAS MAIN
---	TELECO CABLE
---	BURIED ELECTRIC CABLE
---	FENCE

THE INFORMATION IN THIS DRAWING FILE IS PROPRIETARY AND CONFIDENTIAL. IT MAY NOT BE REPRODUCED OR TRANSMITTED BY ANY MEANS OR CONVEYED IN ANY FORM OR BY ANY MEANS WITHOUT THE WRITTEN PERMISSION FROM COMCAST.

TALON COMMUNICATIONS
 409 NO. TAC-181208888
 PROJECT TITLE: COMCAST LG-GROUND COMMUNICATION CABLE PLANT EXTENSION
 LOCATION: 8TH ST @ 730 S WASHINGTON ST, MINDALE, IL
 DRAWING NO: TAC-181208888
 SHEET NO: 2 OF 2

ESPO ENGINEERING
 815 MIDWAY DR WILMINGTON, IL 62690
 618.283.2529
 www.espoeng.com

ENG NUMBER: TAC-22-2870
 DRAWN BY: JP DATE: 12/16/22
ISSUED FOR PERMITTING
 SCALE: 1"=50'
REVISIONS

DATE	BY	DESCRIPTION

