



Village of Hinsdale
19 E. Chicago Avenue
Hinsdale, IL 60521-3489
(630)789-7000

Village Website: www.villageofhinsdale.org

PUBLIC SERVICES UTILITY PERMIT APPLICATION - Permit Fee of \$100.00

Date of Application: 16 March 2021 Permit No: Metro - 0001 Permit Expiration Date: 10/31/21

Utility Company Information:

Company Name: Metro Fibernet, LLC
Address: 3701 Communications Way
City, State, Zip: Evansville, IN 47715
Contact Person: Mike Taylor
Phone Number: 331.227.4176
Email Address: mike.taylor@metronetinc.com
Cell Number: 317.691.4024
Project/Work Order Number: HNDLIL.02399.SA

Contractor Information:

Company Name: Low Voltage Industries
Address: 841 Brian Dr. # D
City, State, Zip: Crest Hill, IL 60403
Contact Person: Norm Voight
Phone Number: 815.722.8851
Email Address: nvoight@lowvoltageindustries.com
Cell Number: 815.671.5557

PROJECT LOCATION: Community Consolidated School District 181, Hinsdale, IL 4 school locations and one Railroad crossing as detailed below.

Description of work covered under this permit: Directional Drill for 4 schools and under the BNSF Railroad 176' at S. Monroe St and Hinsdale Av to nearby utility poles per attached prints. The schools are: Madison, 611 Madison St; Hinsdale Middle, 100 S. Garfield St; Monroe, 210 N Madison St; and the Lane, 500 N Elm St and from Forest Rd to the Lane School. Directional Drilling is Red on the prints, and footages are noted at each bore location. Aerial plant is in Blue for reference.

Start Date: 17 March 2021

Completion Date: 17 September 2021

Site Plan/Details/Specifications (3 sets) included with application?
Currently registered as a Utility Contractor with the Village of Hinsdale?
Engineer Estimate of Cost included with application?

☒ YES ☐ NO
☒ YES ☐ NO
☒ YES ☐ NO

Type of Utility: ☐ ComEd ☐ Nicor ☐ Comcast ☐ Water ☐ Sewer
☒ Communications: ☒ Fiber Optic ☐ Wireless ☐ Other: _____

Applicant Information:

Print Name: A. Diaz

Phone Number: 331.227.4176

Company: Metro FiberNet, LLC dba MetroNet

Email Address: mike.taylor@metronetinc.com

Signature: Mike Taylor

Digitally signed by Mike Taylor
Date: 2021.03.13 10:38:27 -0600

Date: 3/15/21

ALL CONSTRUCTION SHALL BE DONE IN ACCORDANCE WITH THE LATEST EDITION IN EFFECT ON THE DATE OF PERMIT APPLICATION OF THE FOLLOWING: STANDARD SPECIFICATIONS FOR ROAD AND BRIDGE CONSTRUCTION & SUPPLEMENTAL SPECIFICATIONS AND RECURRING SPECIAL PROVISIONS BY THE ILLINOIS DEPARTMENT OF TRANSPORTATION, ILLINOIS MANUAL ON UNIFORM TRAFFIC CONTROL DEVICES FOR STREETS AND HIGHWAYS, STANDARD SPECIFICATIONS FOR WATER AND SEWER MAIN CONSTRUCTION IN ILLINOIS, AND THE VILLAGE OF HINSDALE SUBDIVISION ORDINANCES (Ord. O2007-73, 11-6-2007) AND ENGINEERING STANDARDS.

Village Use Only

Permit Approved: ☒ YES ☐ NO

Conditions for Approval/Reasons for Denial: RESTORE ALL DISTURBED AREAS WITHIN 14 DAYS OF COMPLETION. NOTIFY VILLAGE AND SCHOOL DIST 181 72 HOURS PRIOR TO START OF CONSTRUCTION.

Approved By: A. Diaz


Date: 3/15/21


Community School District 181

Clarendon Hills-Hinsdale

Legend

- Feature 1
- Feature 2
- SP
- UG

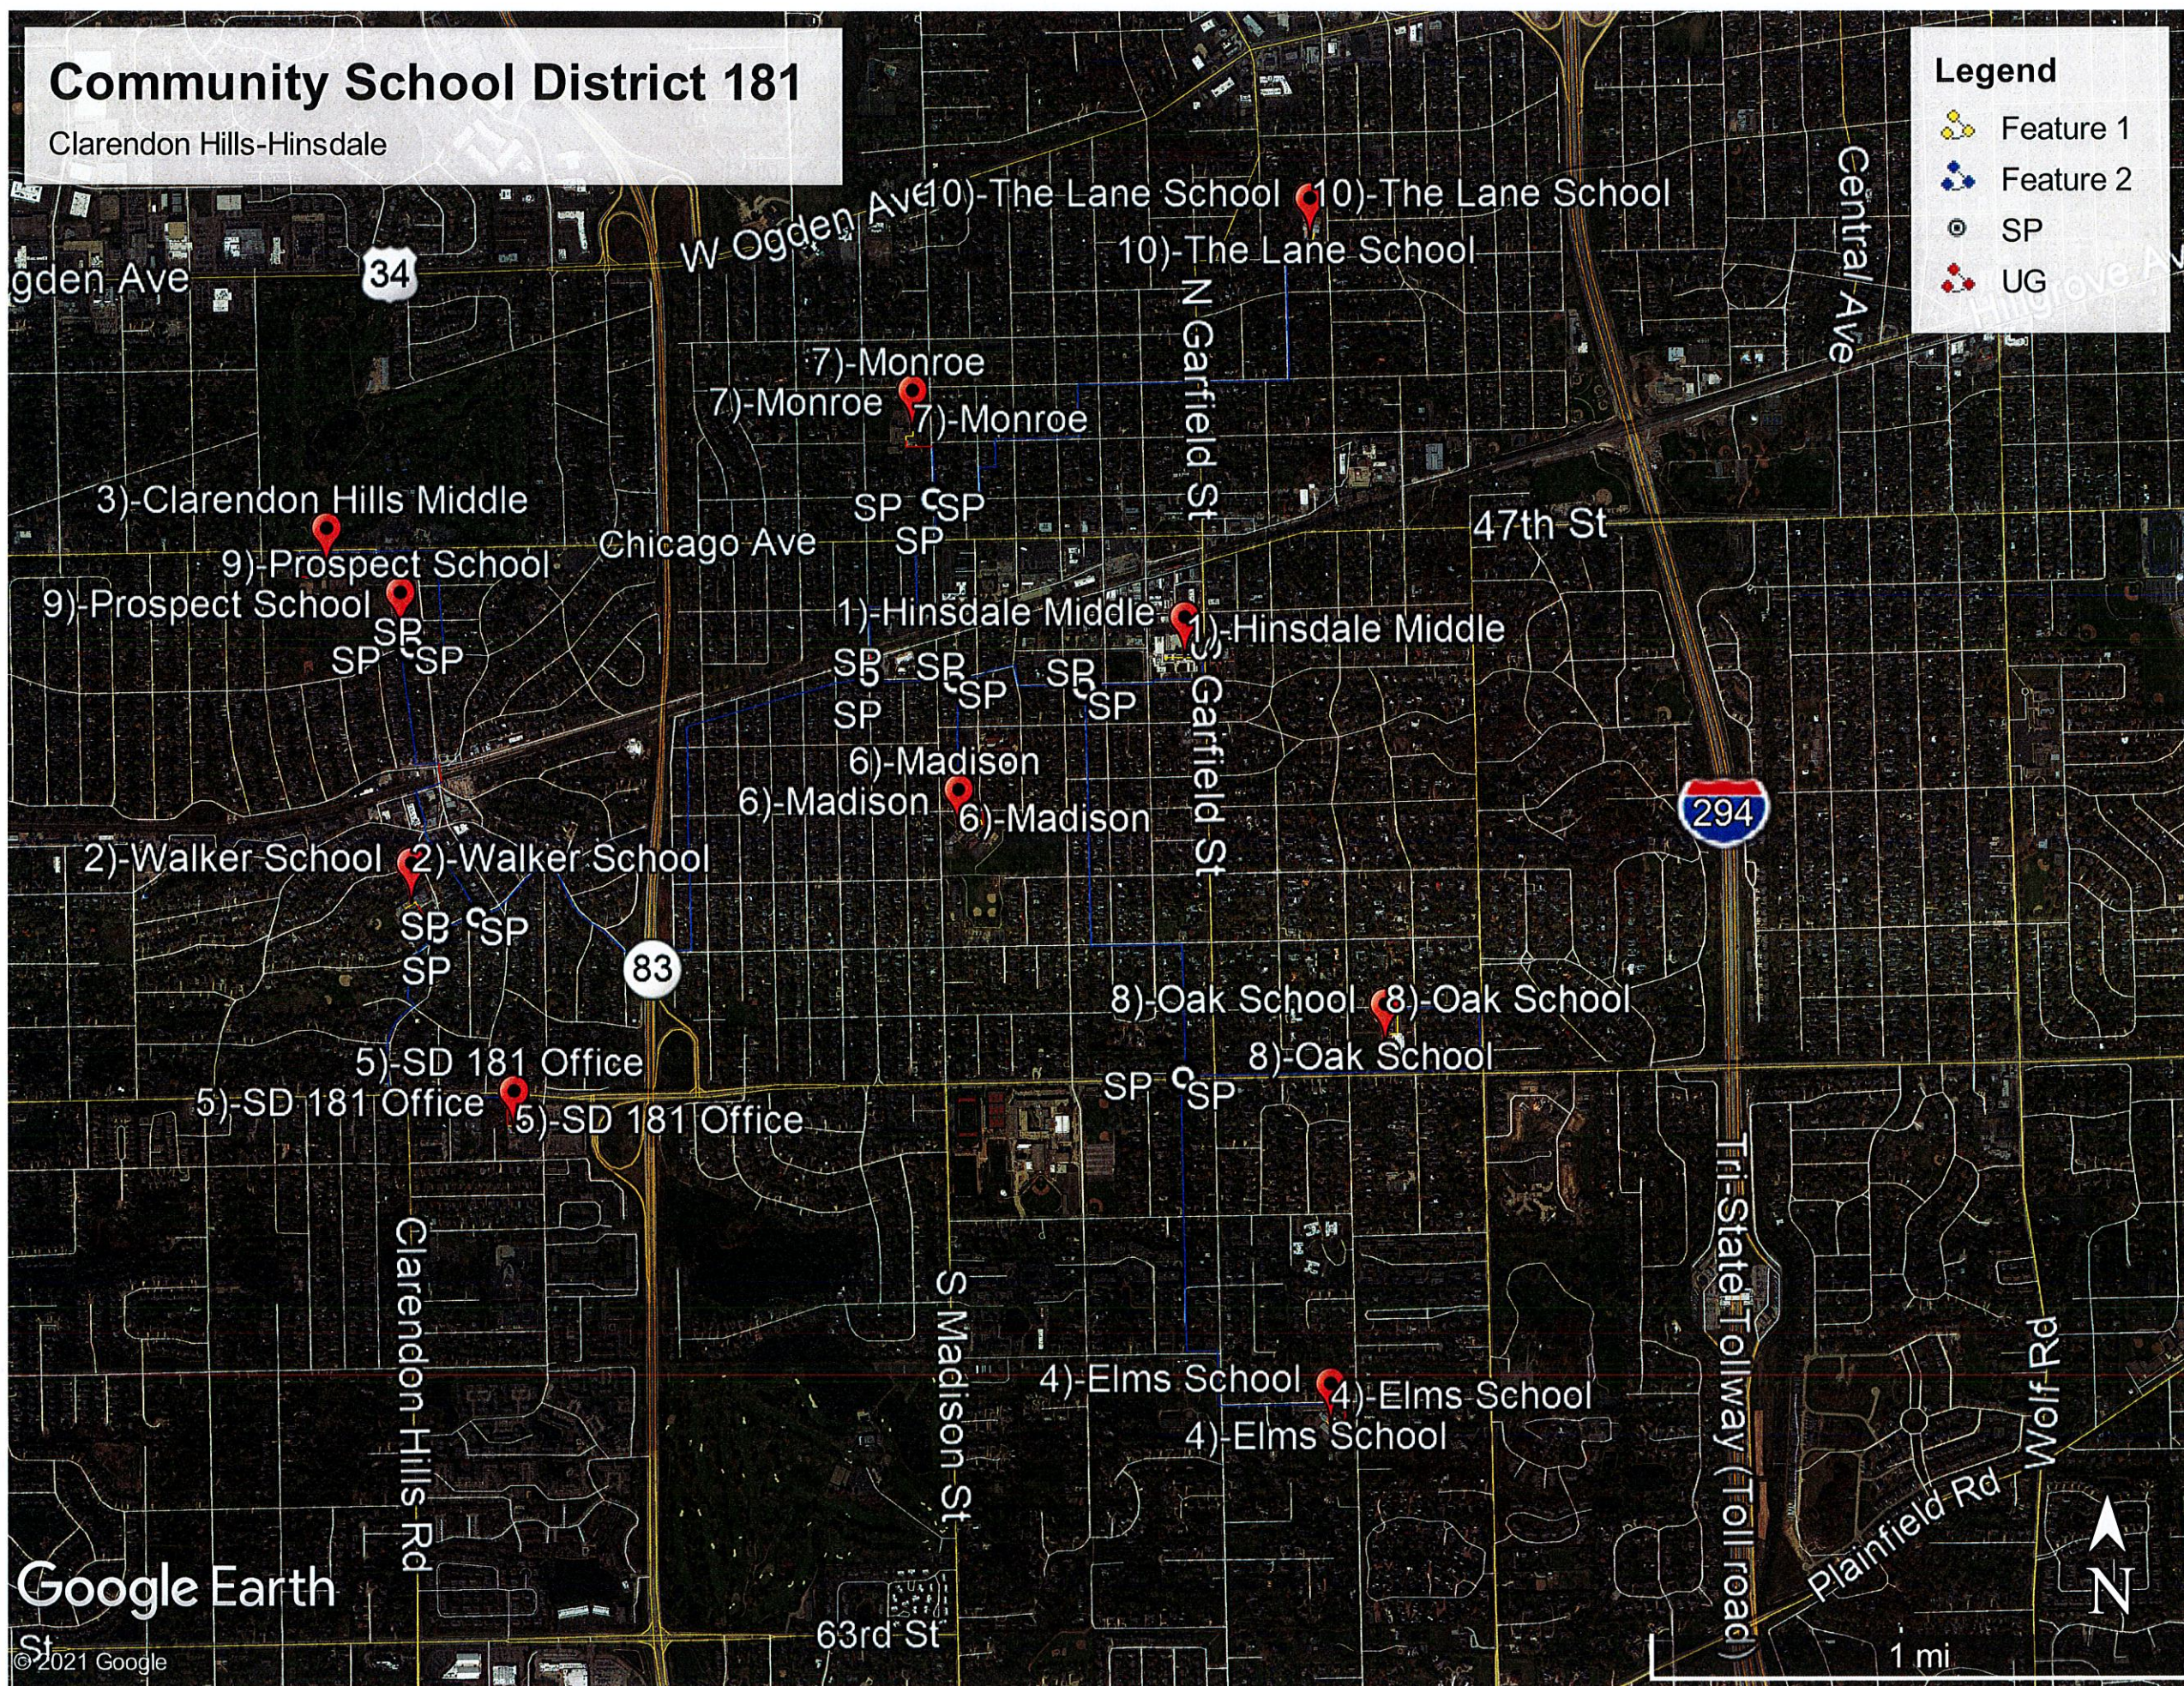

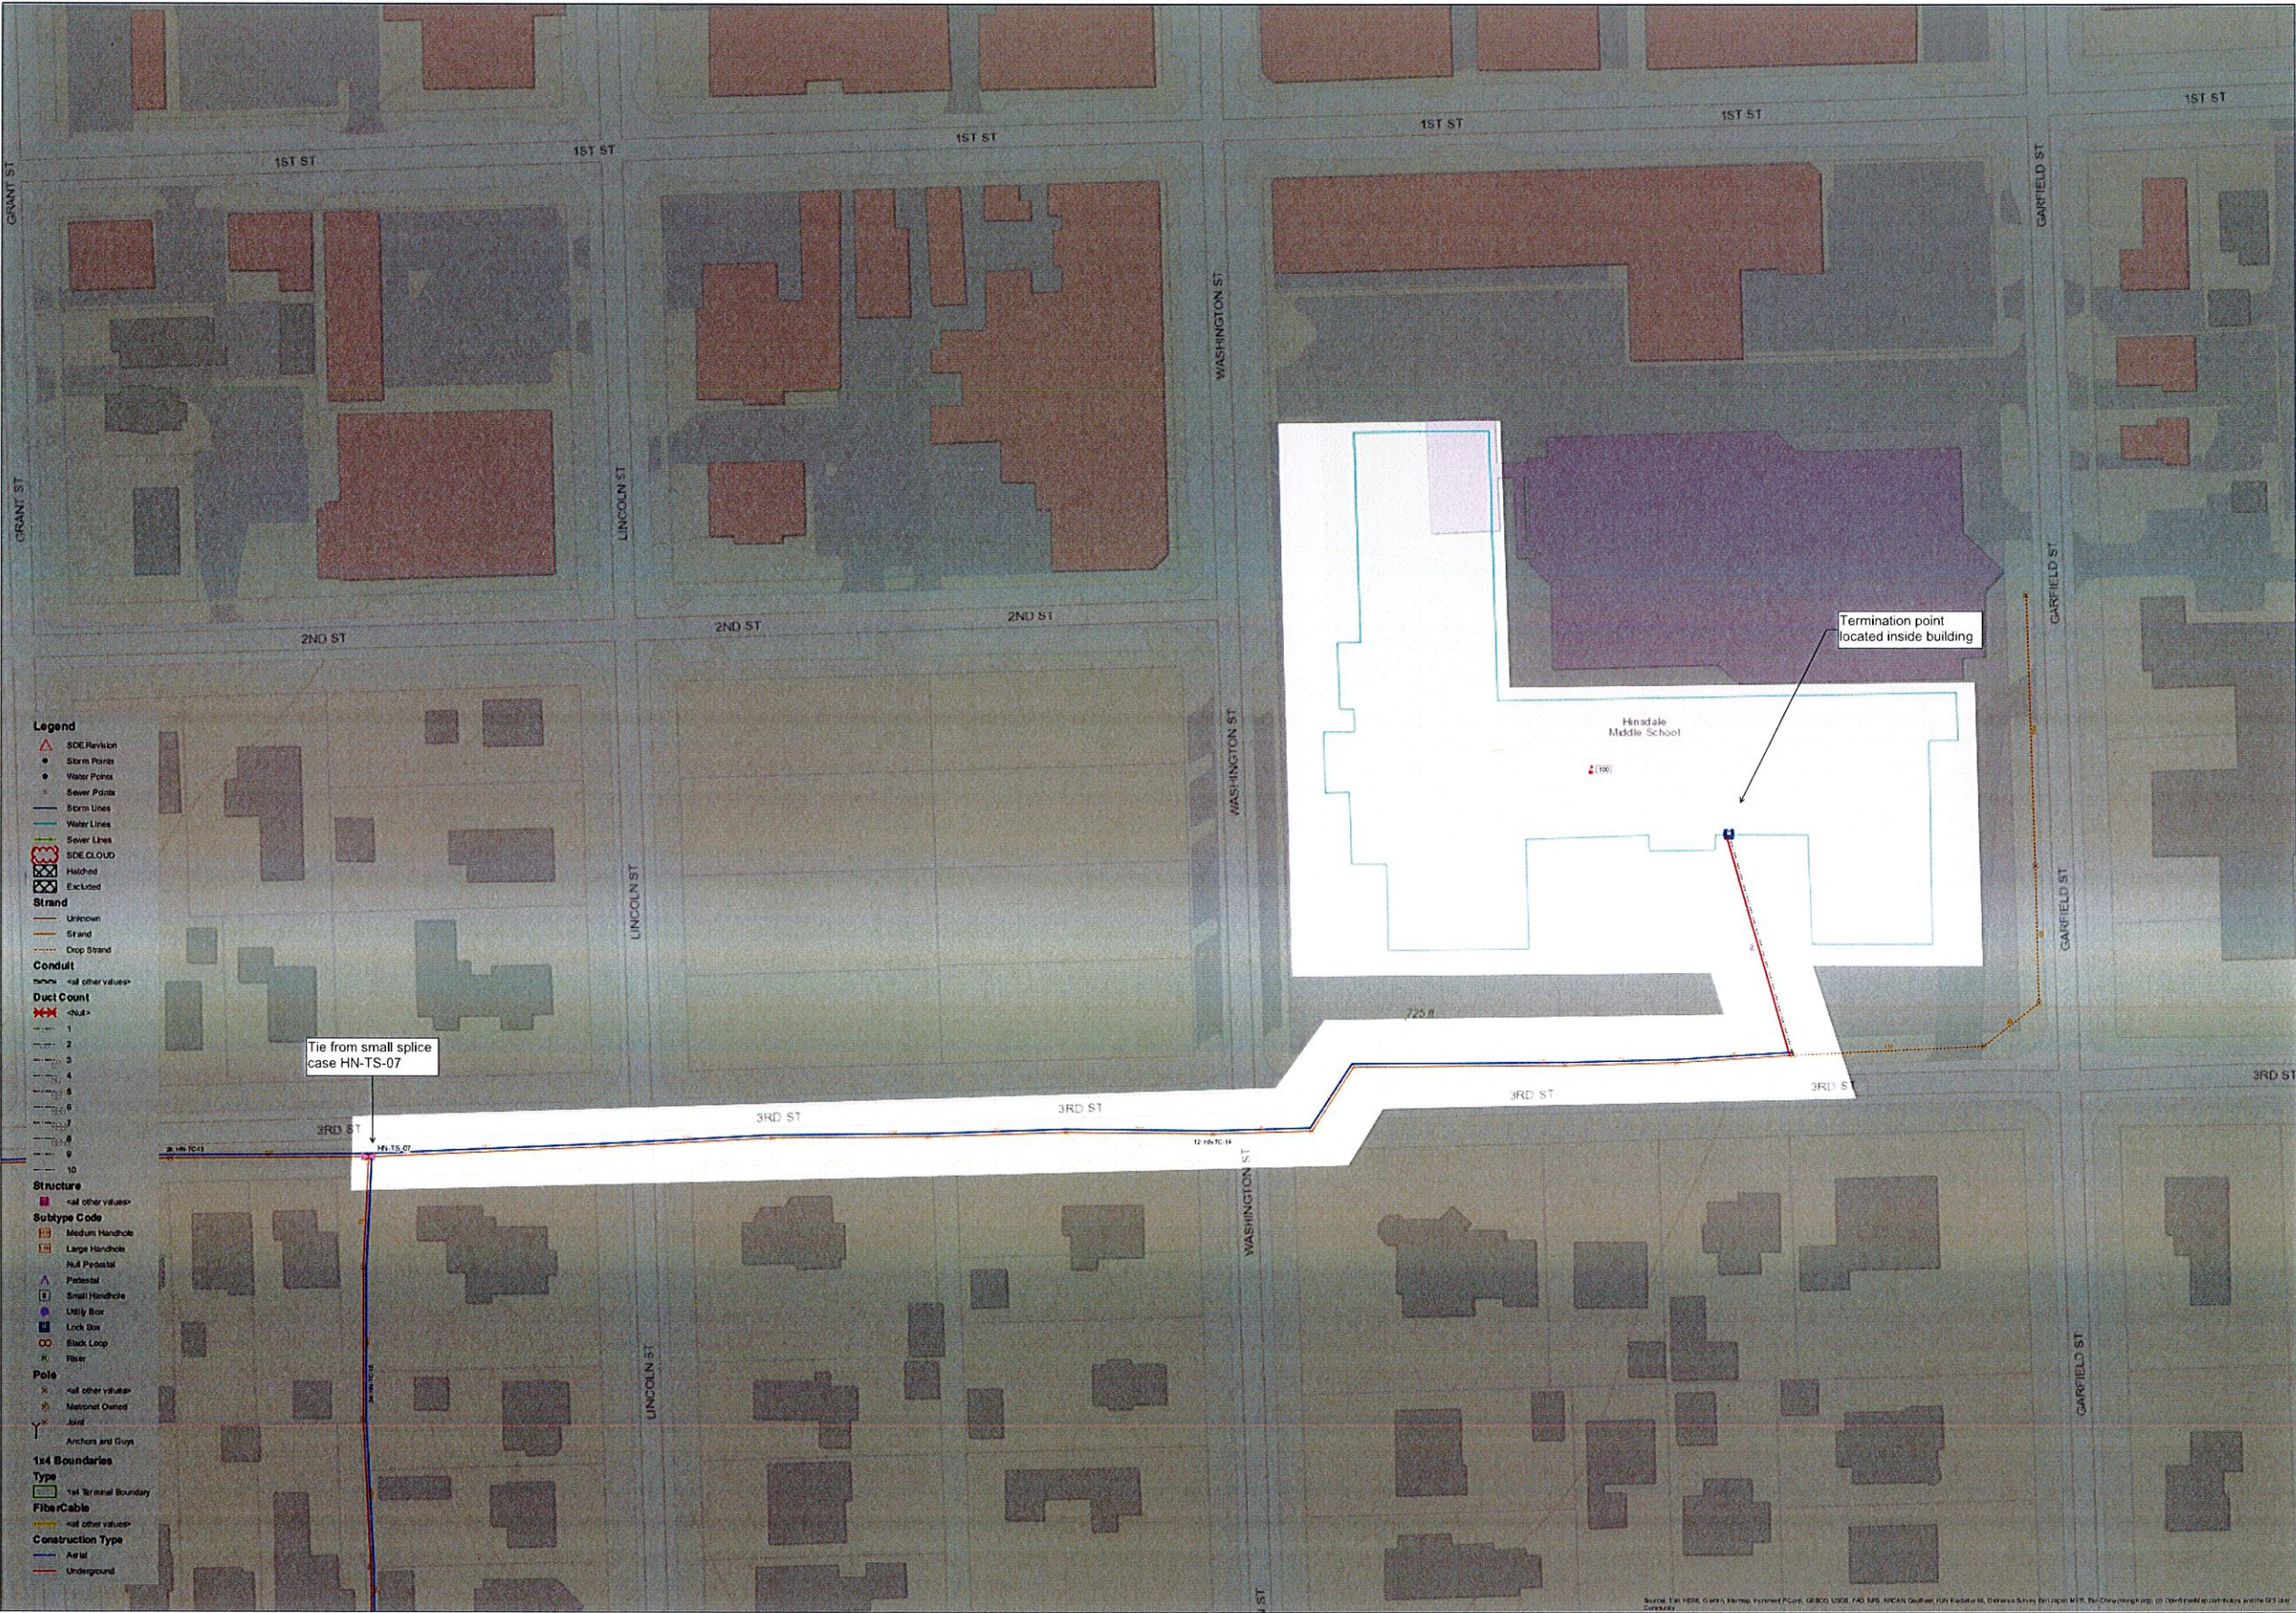

1:600

PROJECT NBR
HINDLE 02399 SA

DATE 1/20/2021

USER NAME: arajs

DESIGN ENG

LCP CONSTRUCTION DRAWING

ROUTE:
PROJECT HINSDALE MIDDLE SCHOOL-REV0

LOCATION: HINSDALE, IL


REV	DATE	DESCRIPTION	ENG	DRAFTER

THIS PRINT AND DESIGN ARE
THE SOLE PROPERTY OF
METRONET AND SHALL BE
CONSIDERED CONFIDENTIAL.
THIS PRINT MAY NOT BE
REPRODUCED IN ANY WAY
WITHOUT THE WRITTEN
CONSENT OF METRONET.
AND SHALL BE RETURNED
UPON REQUEST

METRONET

3701 Communications Way
Evansville, In 47715



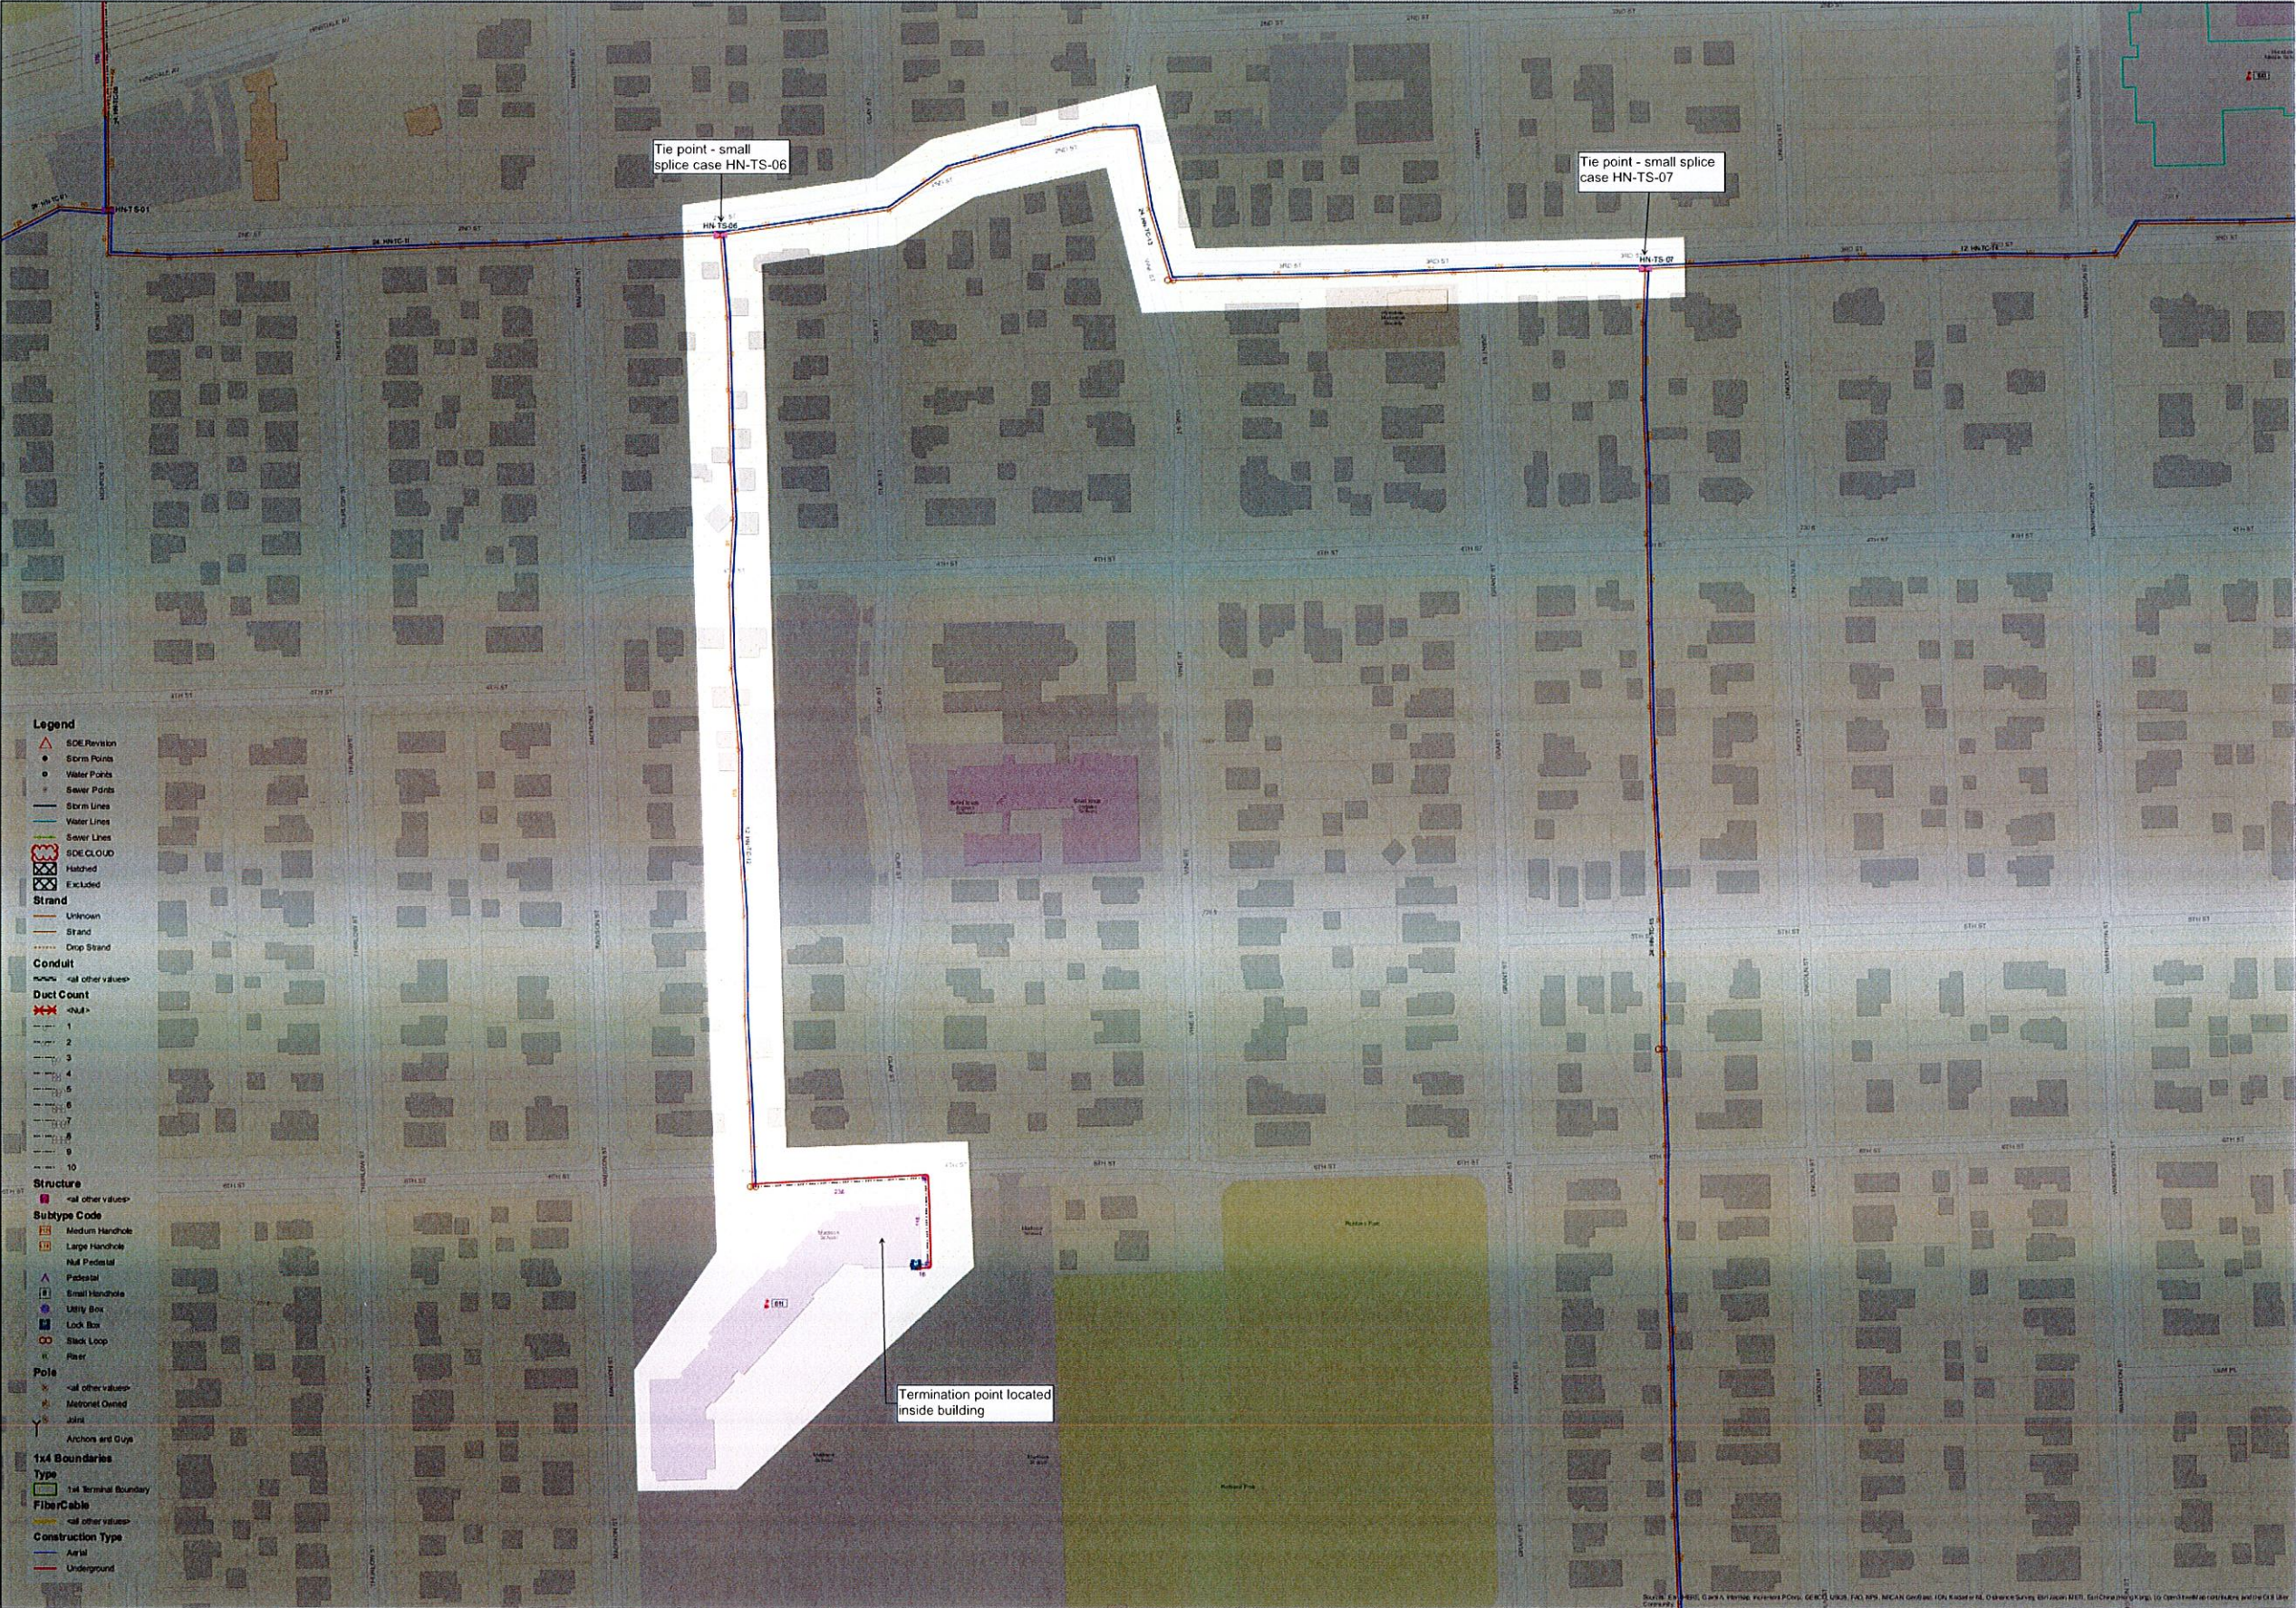

1:1,200	PROJECT NBR HN01L02099 SA	DATE 1/20/2021	USER NAME arcgis	DESIGN ENG
---------	------------------------------	-------------------	---------------------	------------

LCP CONSTRUCTION DRAWING

ROUTE:
PROJECT: HN-MADISON SCHOOL-REV0
LOCATION: HINSDALE, IL


REV	DATE	DESCRIPTION	ENG	DRAFTER

THIS PRINT AND DESIGN ARE THE SOLE PROPERTY OF METRONET AND SHALL BE CONSIDERED CONFIDENTIAL. THIS PRINT MAY NOT BE REPRODUCED IN ANY WAY WITHOUT THE WRITTEN CONSENT OF METRONET, AND SHALL BE RETURNED UPON REQUEST.

METRONET

3701 Communications Way
Evansville, In 47715



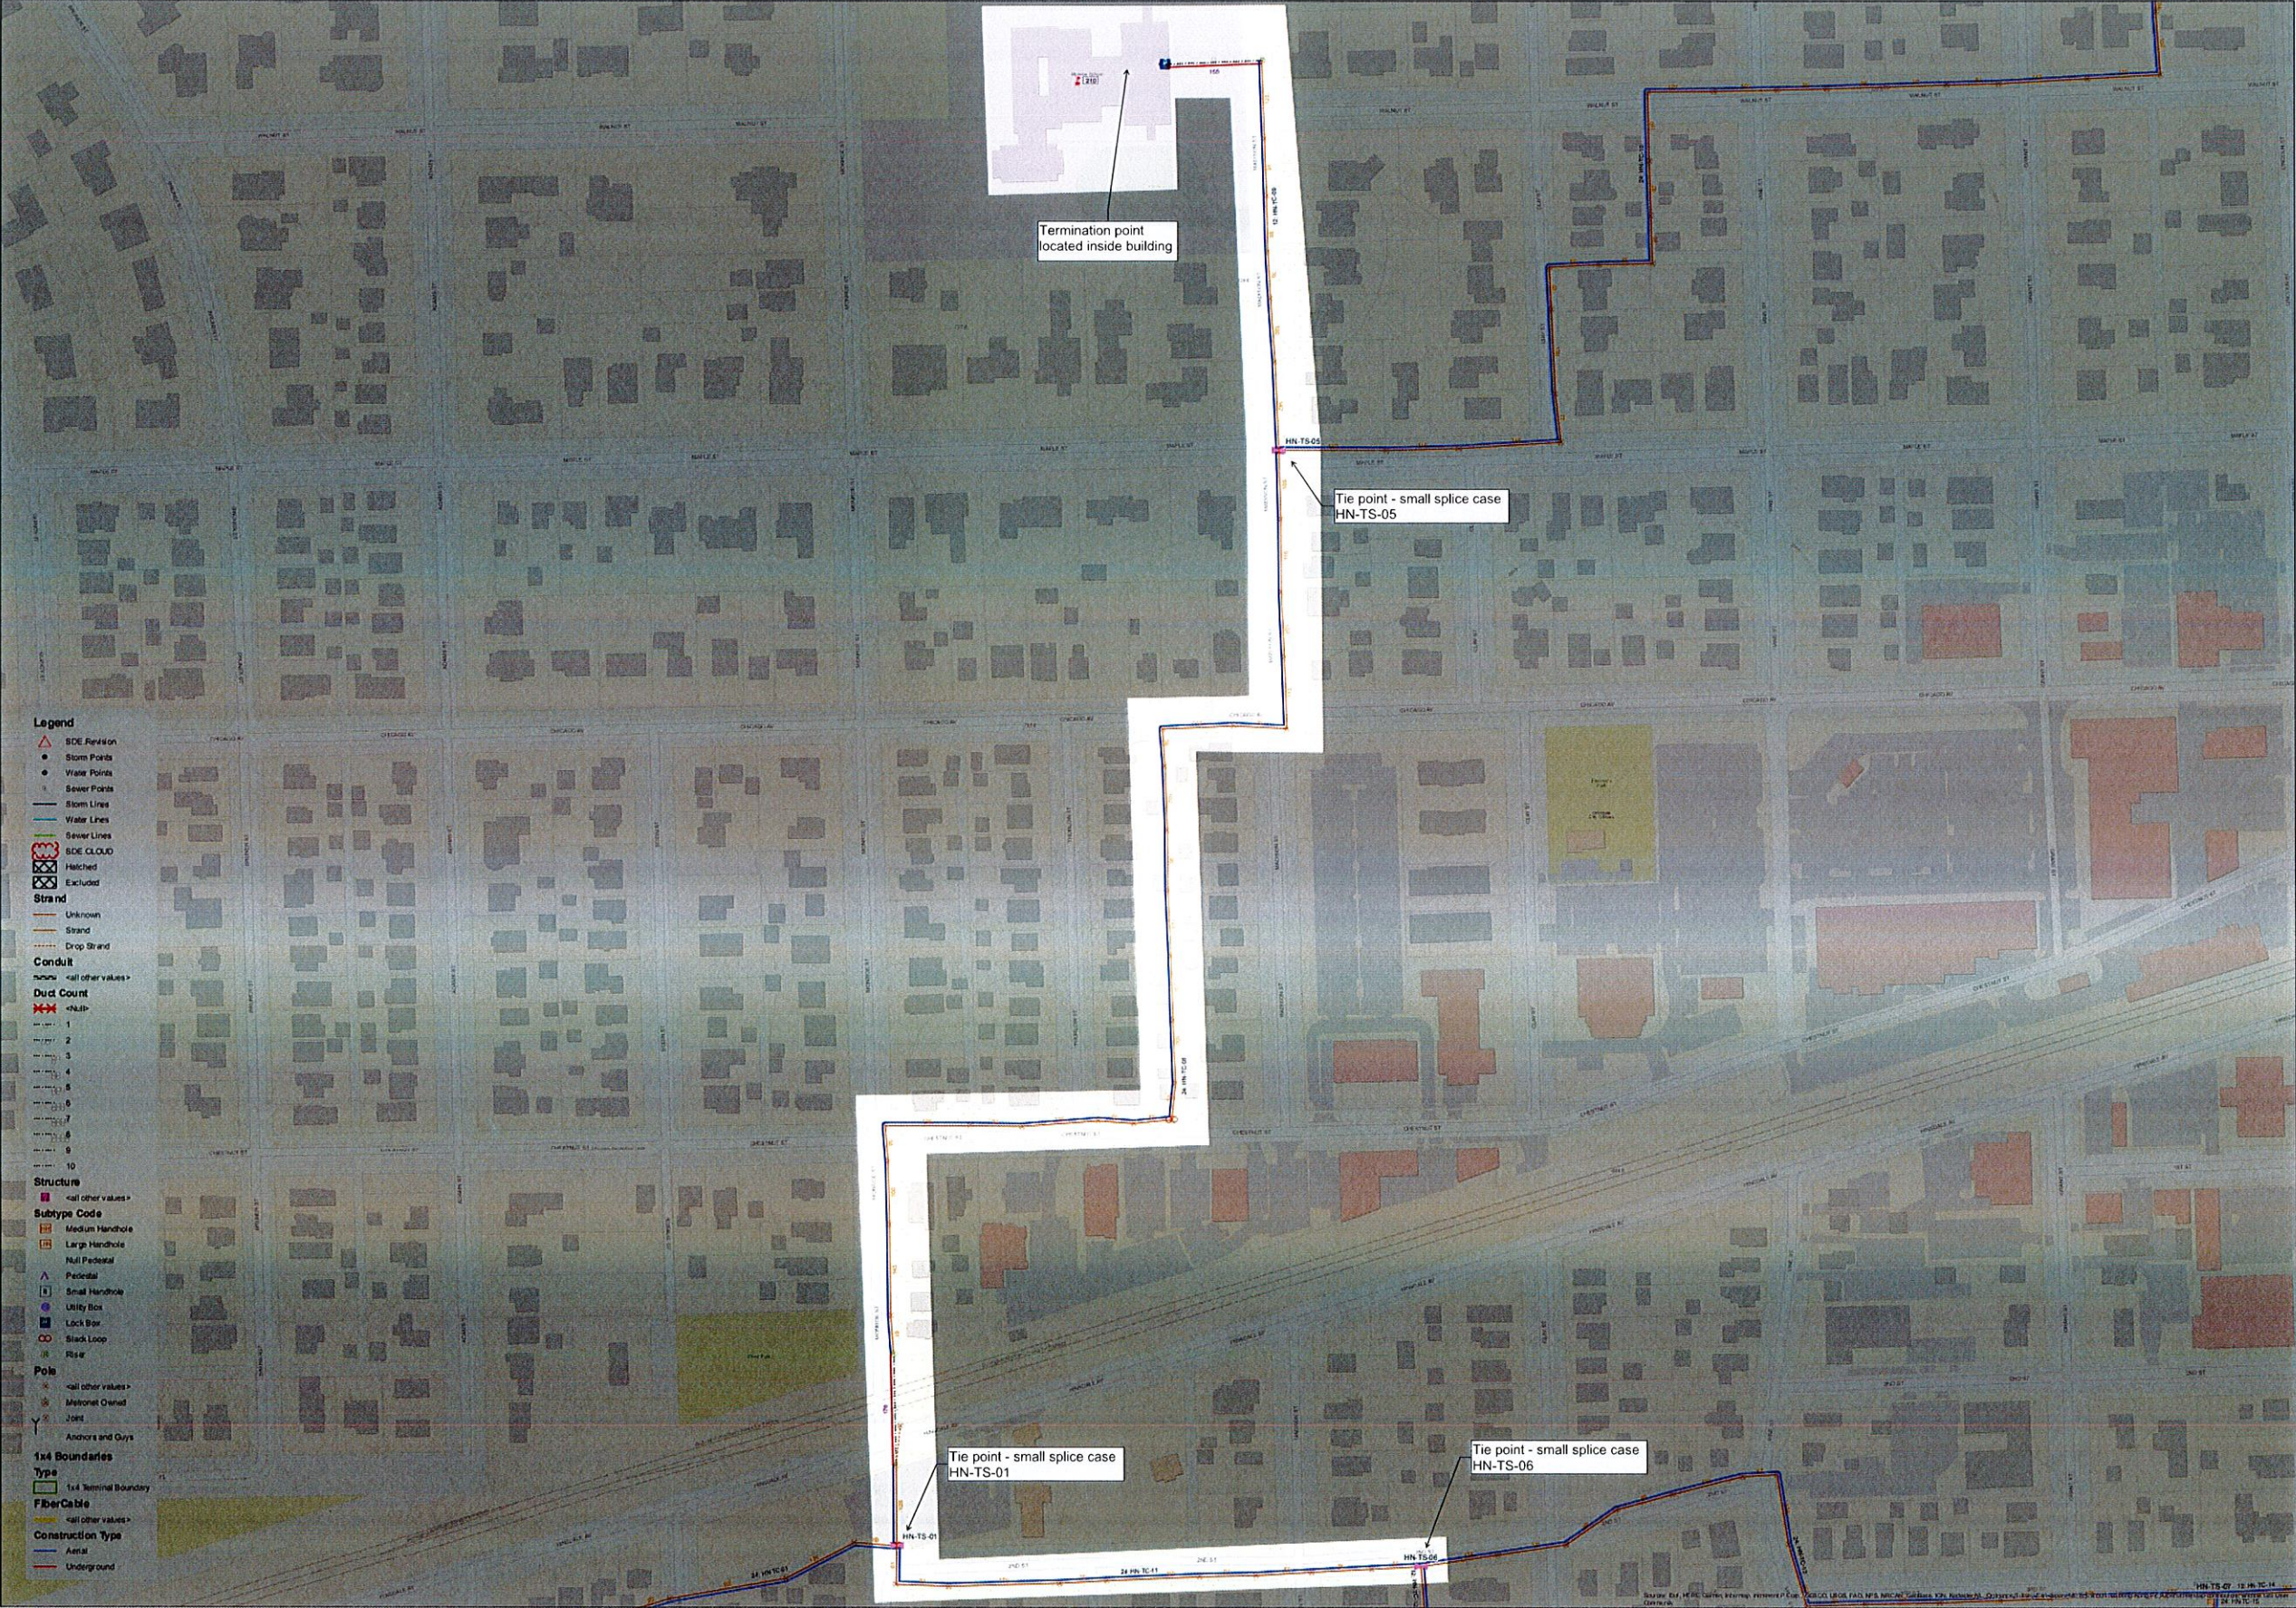

1:1,400	PROJECT NBR HN001.02199.SA	DATE 1/19/2021	USER NAME arcs	DESIGN ENG
---------	-------------------------------	-------------------	-------------------	------------

LCP CONSTRUCTION DRAWING
ROUTE:
PROJECT: HN-MONROE SCHOOL-REV0
LOCATION: HINSDALE, IL

REV	DATE	DESCRIPTION	ENG	DRAFTER

THIS PRINT AND DESIGN ARE THE SOLE PROPERTY OF METRONET AND SHALL BE CONSIDERED CONFIDENTIAL. THIS PRINT MAY NOT BE REPRODUCED IN ANY WAY WITHOUT THE WRITTEN CONSENT OF METRONET, AND SHALL BE RETURNED UPON REQUEST

METRONET
3701 Communications Way
Evansville, In 47715





1:2,150	PROJECT NBR HN001.0209 SA	DATE 1/19/2021	USER NAME arqis	DESIGN ENG	LCP CONSTRUCTION DRAWING																										
ROUTE: PROJECT: HN-OAK SCHOOL-REV0 LOCATION: HINSDALE, IL					THIS PRINT AND DESIGN ARE THE SOLE PROPERTY OF METRONET AND SHALL BE CONSIDERED CONFIDENTIAL. THIS PRINT MAY NOT BE REPRODUCED IN ANY WAY WITHOUT THE WRITTEN CONSENT OF METRONET, AND SHALL BE RETURNED UPON REQUEST.																										
<table border="1"><thead><tr><th>REV</th><th>DATE</th><th>DESCRIPTION</th><th>ENG</th><th>DRAFTER</th></tr></thead><tbody><tr><td> </td><td> </td><td> </td><td> </td><td> </td></tr><tr><td> </td><td> </td><td> </td><td> </td><td> </td></tr><tr><td> </td><td> </td><td> </td><td> </td><td> </td></tr><tr><td> </td><td> </td><td> </td><td> </td><td> </td></tr></tbody></table>					REV	DATE	DESCRIPTION	ENG	DRAFTER																					METRONET 3701 Communications Way Evansville, In 47715	
REV	DATE	DESCRIPTION	ENG	DRAFTER																											



1:1,750

PROJECT NBR
HN001.02301 SA

DATE
1/19/2021

USER NAME
arjcs

DESIGN ENG

LCP CONSTRUCTION DRAWING
ROUTE:
PROJECT:HN-THE LANE SCHOOL-REV0
LOCATION: HINSDALE, IL

REV	DATE	DESCRIPTION	ENG	DRAFTER

THIS PRINT AND DESIGN ARE THE SOLE PROPERTY OF METRONET AND SHALL BE CONSIDERED CONFIDENTIAL. THIS PRINT MAY NOT BE REPRODUCED IN ANY WAY WITHOUT THE WRITTEN CONSENT OF METRONET, AND SHALL BE RETURNED UPON REQUEST

METRONET
3701 Communications Way
Evansville, In 47715