



Village of Hinsdale
19 E. Chicago Avenue
Hinsdale, IL 60521-3489
(630)789-7000

Village Website: www.villageofhinsdale.org

PUBLIC SERVICES UTILITY PERMIT APPLICATION - Permit Fee of \$100.00

Date of Application: 4/12/23 Permit No: WSPC-002 Permit Expiration Date: 7/31/23

Utility Company Information:

Company Name: West Shore Pipeline Company
Address: 12920 Bell Road
City, State, Zip: Lemont, IL. 60439
Contact Person: Jeff Gabriel
Phone Number: 219-688-1238
Email Address: jgabriel@buckeye.com
Cell Number: 219-688-1238
Project/Work Order Number: 1956303

Contractor Information:

Company Name: Electric Conduit Construction dba Midwestern Contractors of IL
Address: 816 Hicks Drive
City, State, Zip: Elburn, IL. 60119
Contact Person: Graham Johnson
Phone Number: 224-227-3722
Email Address: graham.johnson@midwesterncontractors.com
Cell Number: 224-227-3722

PROJECT LOCATION: Burlington Ave and Hinsdale Ave east of IL 83

Description of work covered under this permit: Excavate over the existing West Shore pipeline to expose and repair the ends of the existing casing. Work will be performed in 2 stages. Stage 1 will be to close east bound Burlington Ave (west bound traffic will be maintained). Stage 1 will take approx 7 to 10 days to complete. Stage 2 will be to close east bound Hinsdale Ave under daily lane closures using flag men. Stage 2 will take approx 7 to 10 days to complete.

Start Date: 6/5/2023

Completion Date: 6/23/2023

Site Plan/Details/Specifications (3 sets) included with application?
Currently registered as a Utility Contractor with the Village of Hinsdale?
Engineer Estimate of Cost included with application?

☒ YES ☐ NO
☒ YES ☐ NO
☒ YES ☐ NO

Type of Utility: ☐ ComEd ☐ Nicor ☐ Comcast ☐ Water ☐ Sewer
☐ Communications: ☐ Fiber Optic ☐ Wireless ☒ Other: Pipeline Casing Repair

Applicant Information:

Print Name: _____ Phone Number: 219-688-1238
Company: West Shore Pipeline Email Address: jgabriel@buckeye.com
Signature: Jeff Gabriel Digitally signed by Jeff Gabriel
Date: 2023.04.10 09:28:09 -05'00' Date: 4/10/2023


ALL CONSTRUCTION SHALL BE DONE IN ACCORDANCE WITH THE LATEST EDITION IN EFFECT ON THE DATE OF PERMIT APPLICATION OF THE FOLLOWING: STANDARD SPECIFICATIONS FOR ROAD AND BRIDGE CONSTRUCTION & SUPPLEMENTAL SPECIFICATIONS AND RECURRING SPECIAL PROVISIONS BY THE ILLINOIS DEPARTMENT OF TRANSPORTATION, ILLINOIS MANUAL ON UNIFORM TRAFFIC CONTROL DEVICES FOR STREETS AND HIGHWAYS, STANDARD SPECIFICATIONS FOR WATER AND SEWER MAIN CONSTRUCTION IN ILLINOIS, AND THE VILLAGE OF HINSDALE SUBDIVISION ORDINANCES (Ord. 02007-73, 11-6-2007) AND ENGINEERING STANDARDS.


Village Use Only

Permit Approved: ☒ YES ☐ NO

Conditions for Approval/Reasons for Denial: RESTORE ALL DISTURBED AREAS WITHIN 14 DAYS OF COMPLETION. NOTIFY ALL LOCAL RESIDENTS 48 HOURS PRIOR TO START.


Approved By: [Signature] A. Diaz Date: 4/10/2023 4/12/23

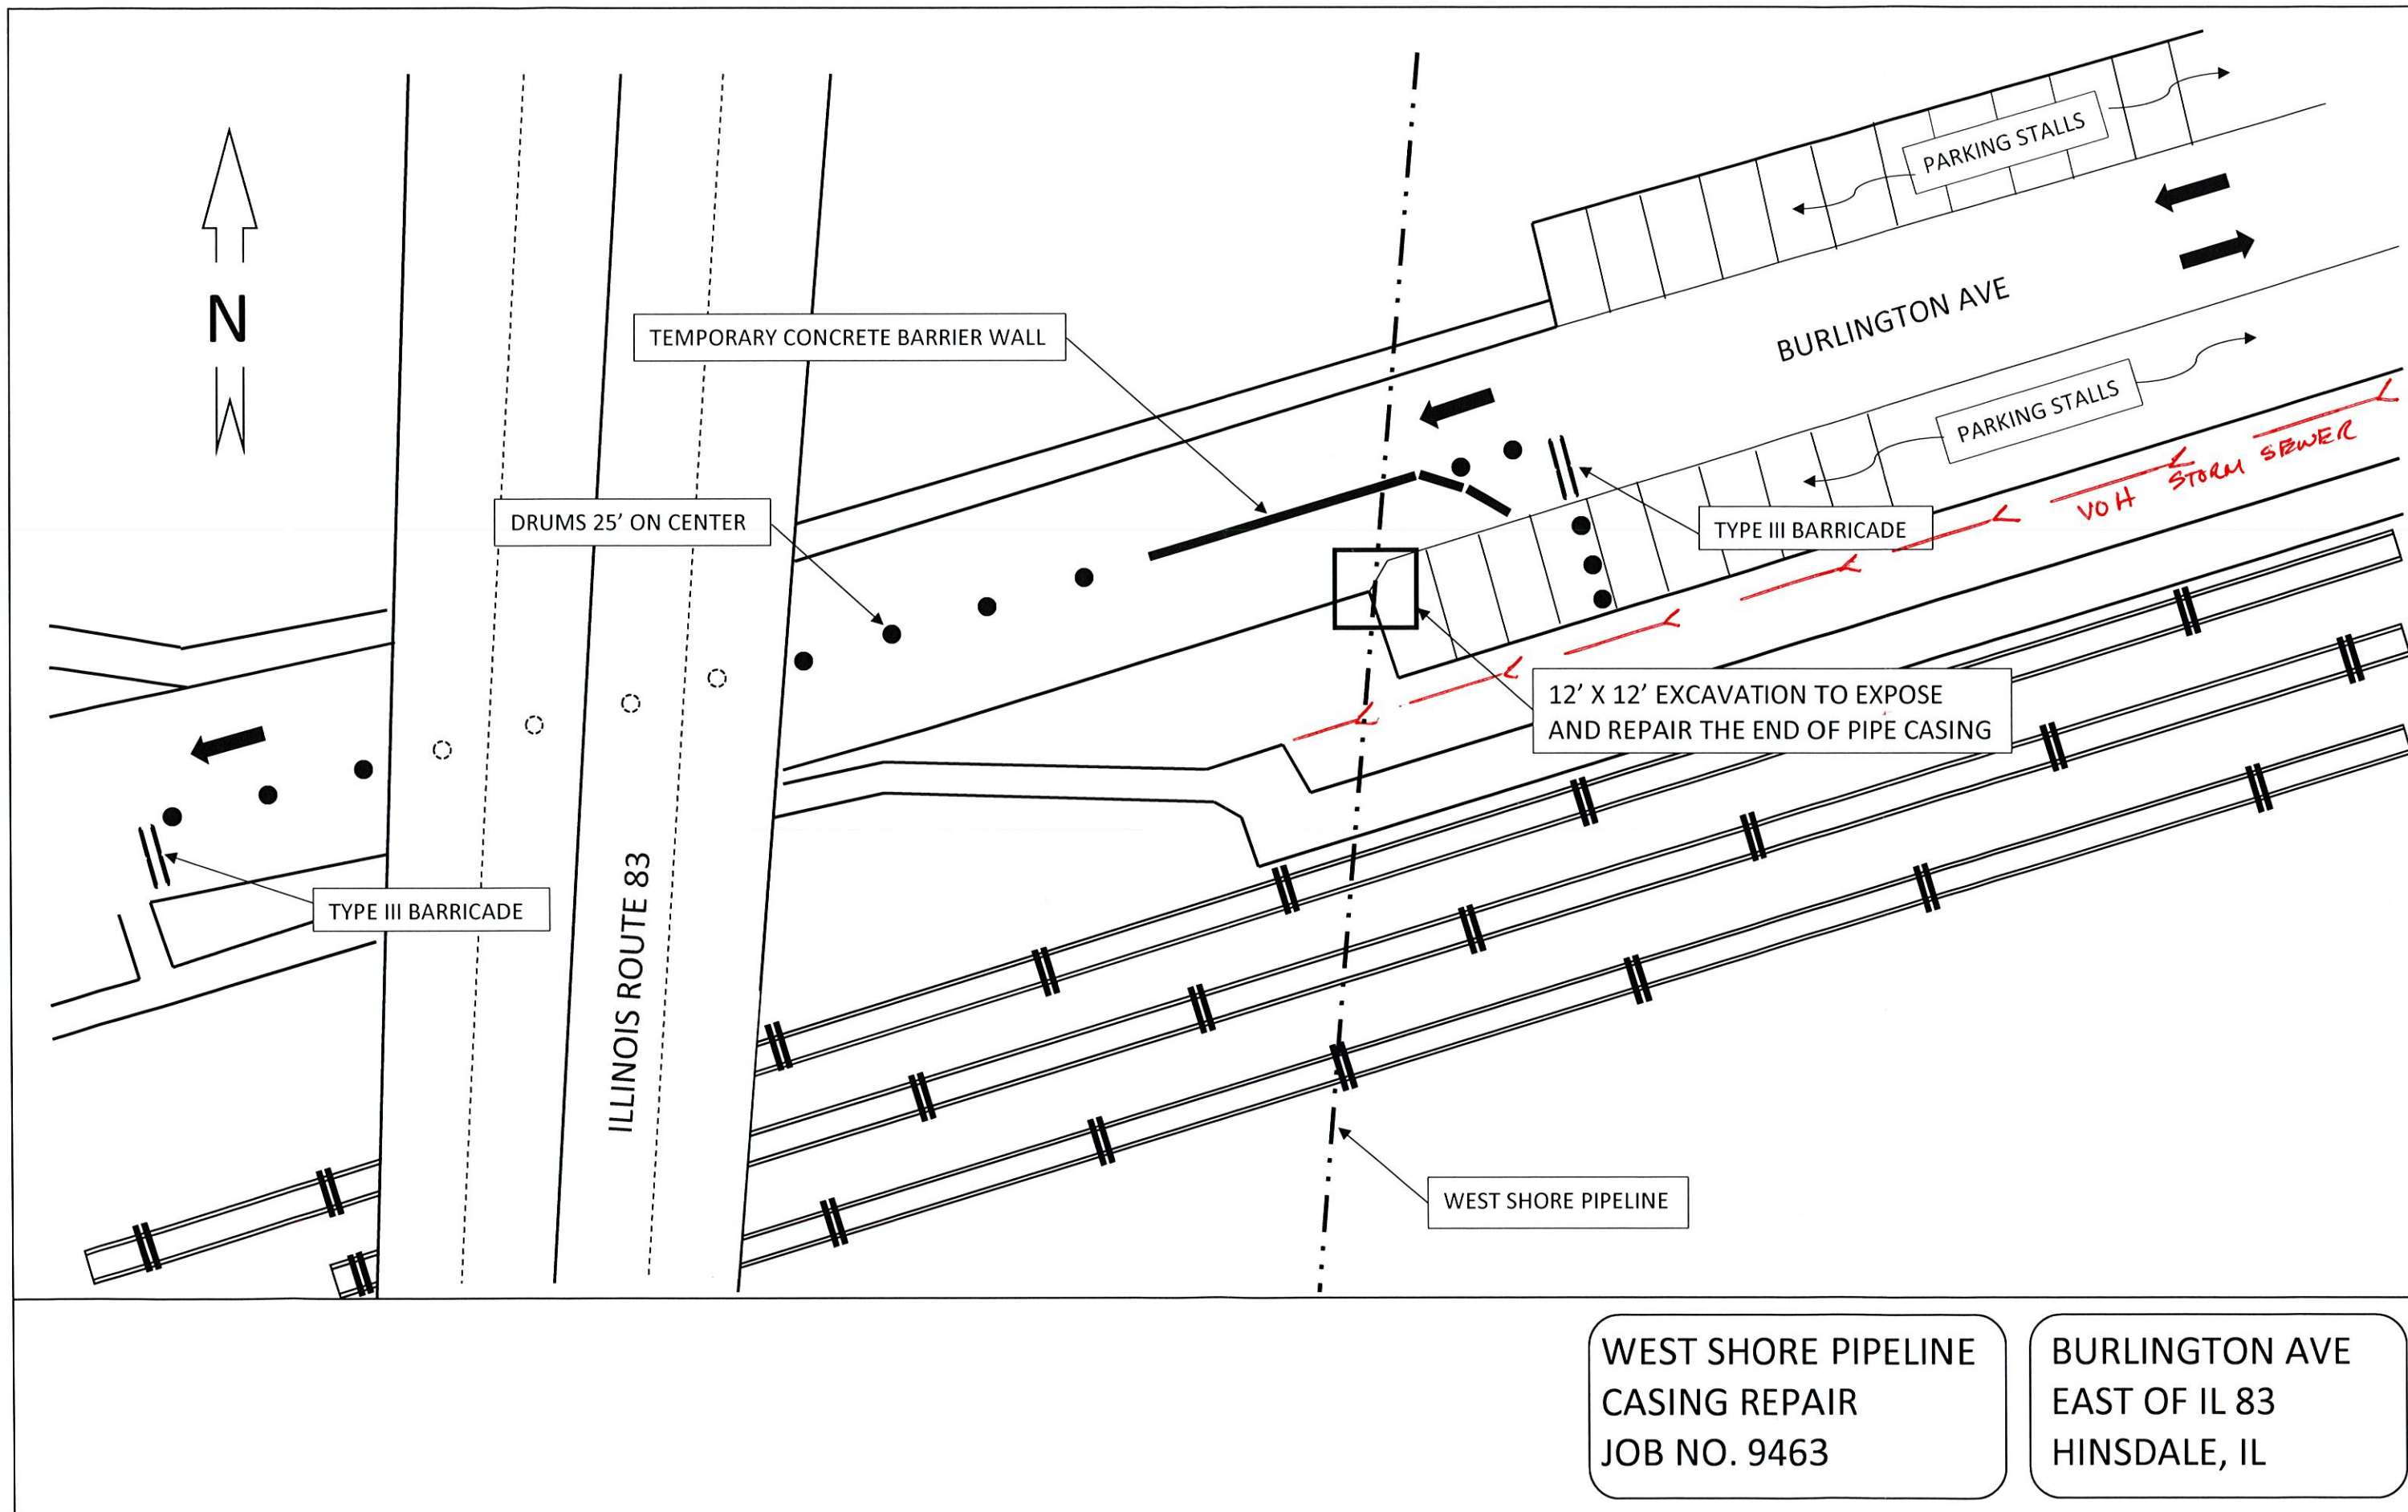


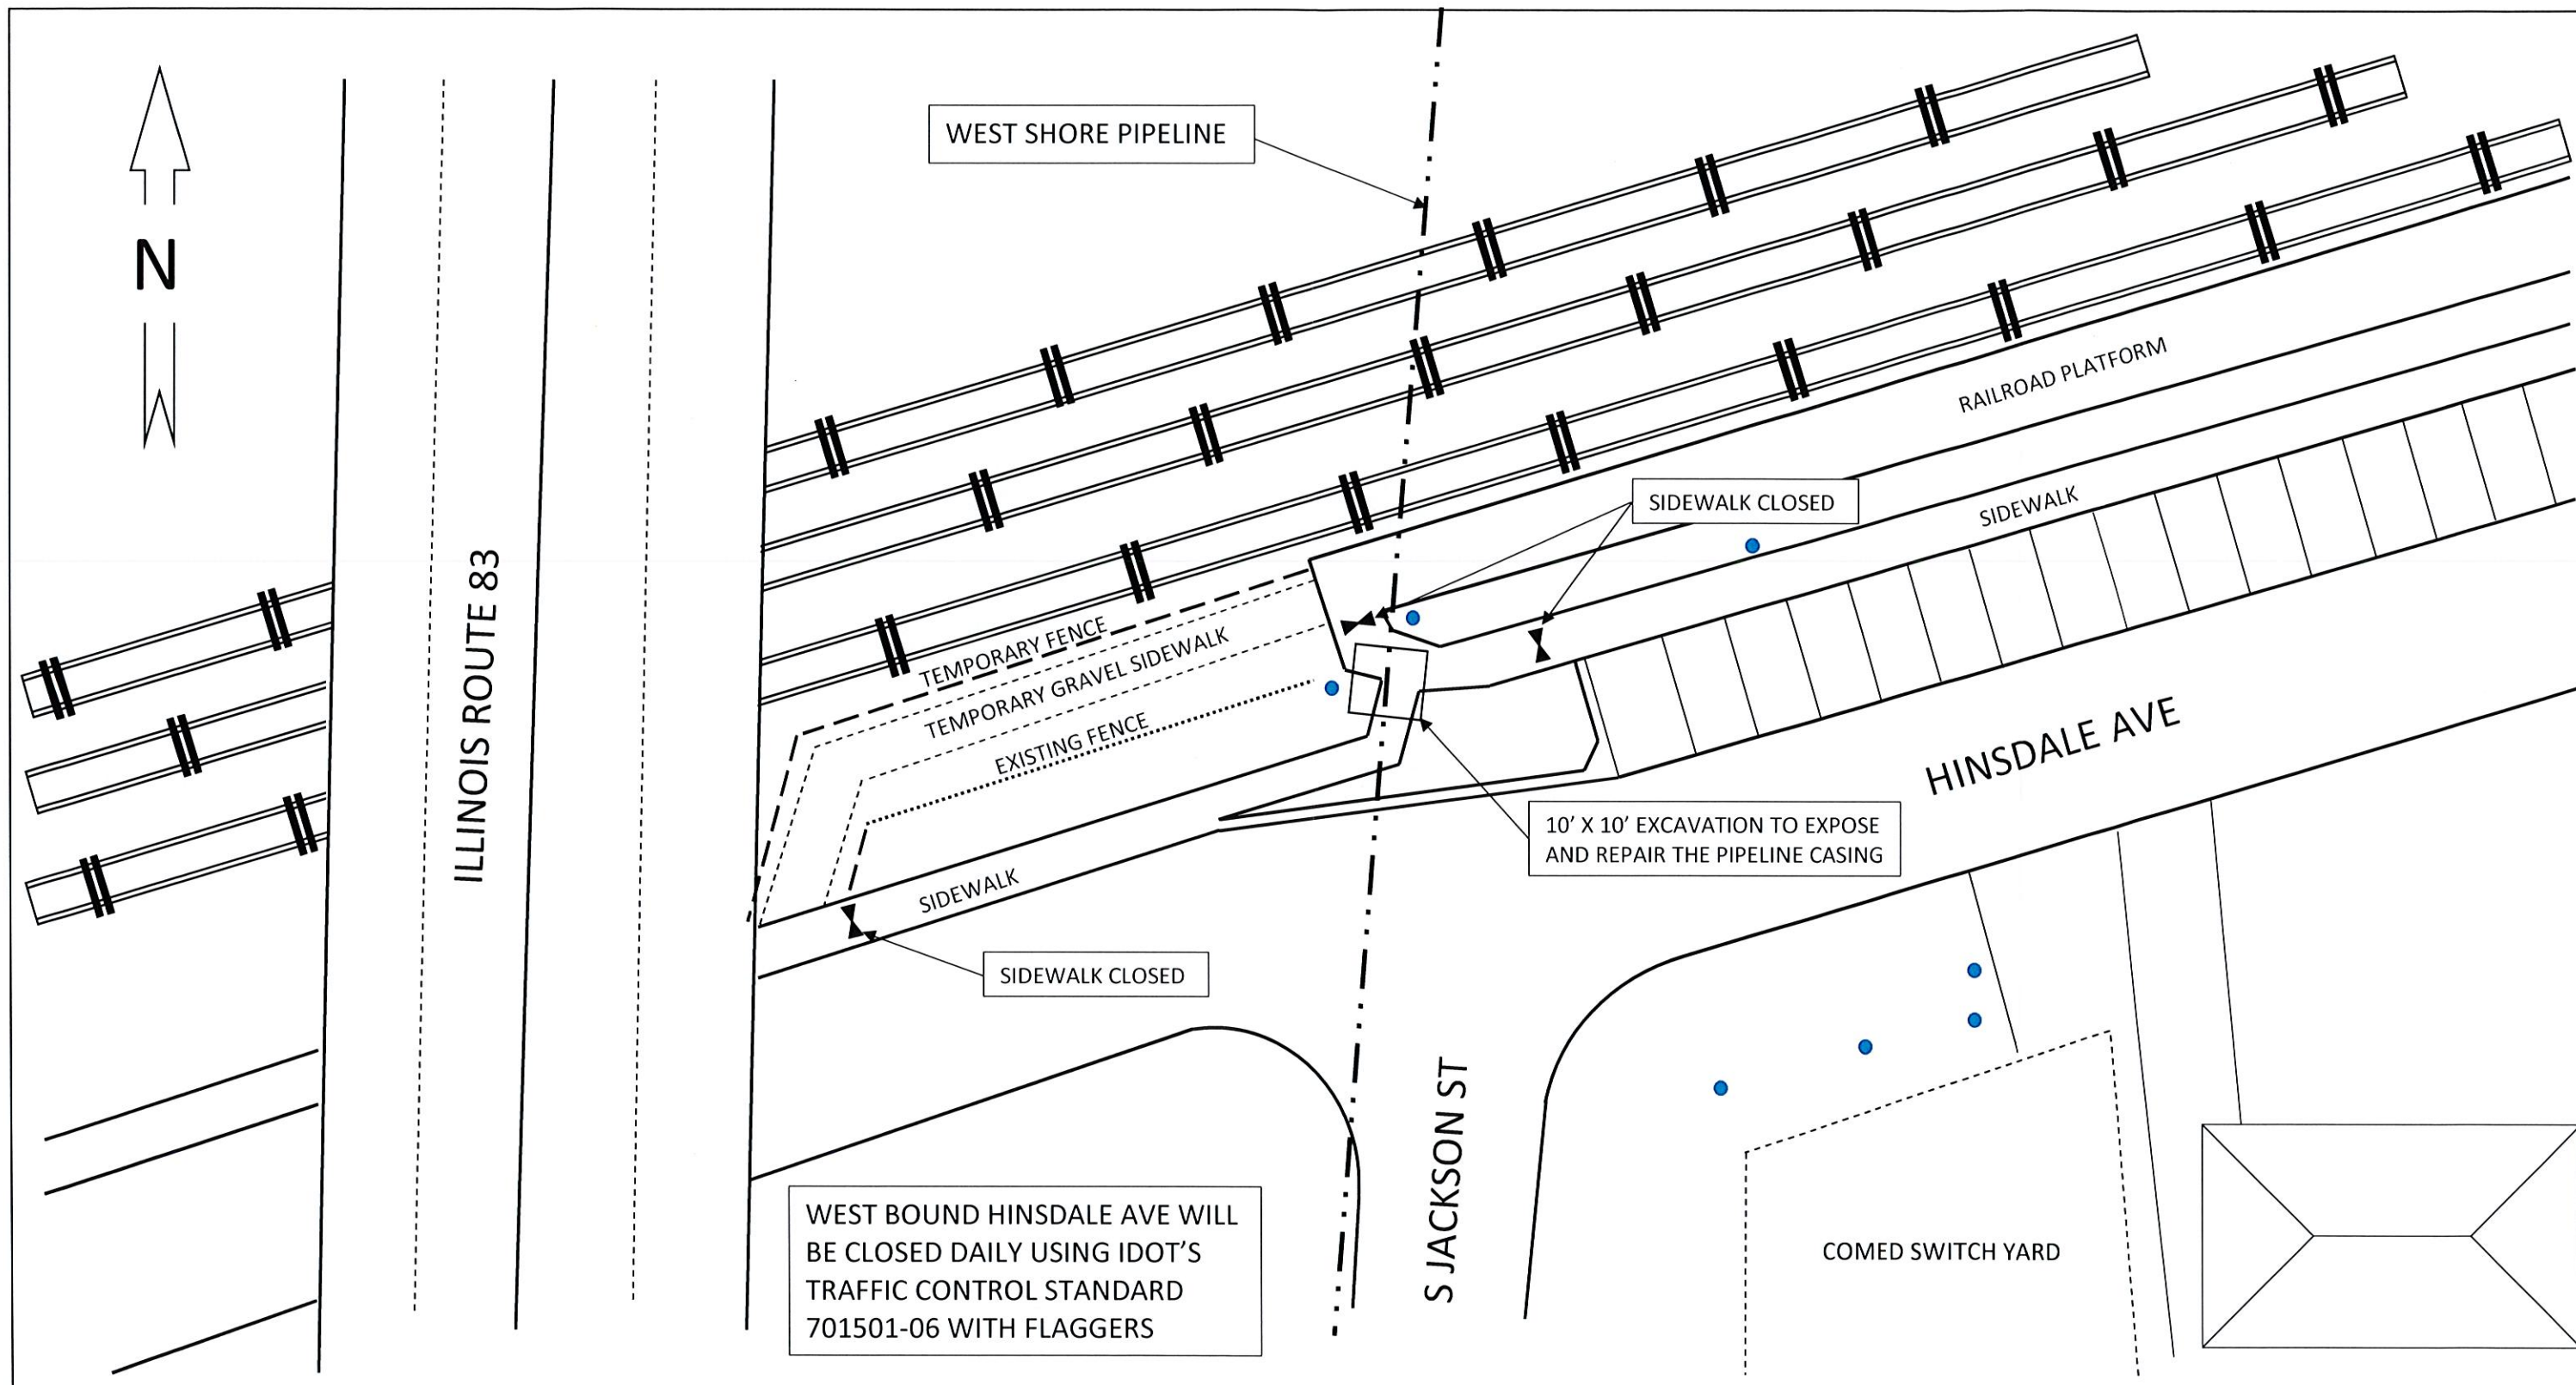

WEST SHORE PIPELINE
CASING REPAIR
JOB NO. 9463

W HINSDALE AVE
EAST OF IL 83
HINSDALE, IL.

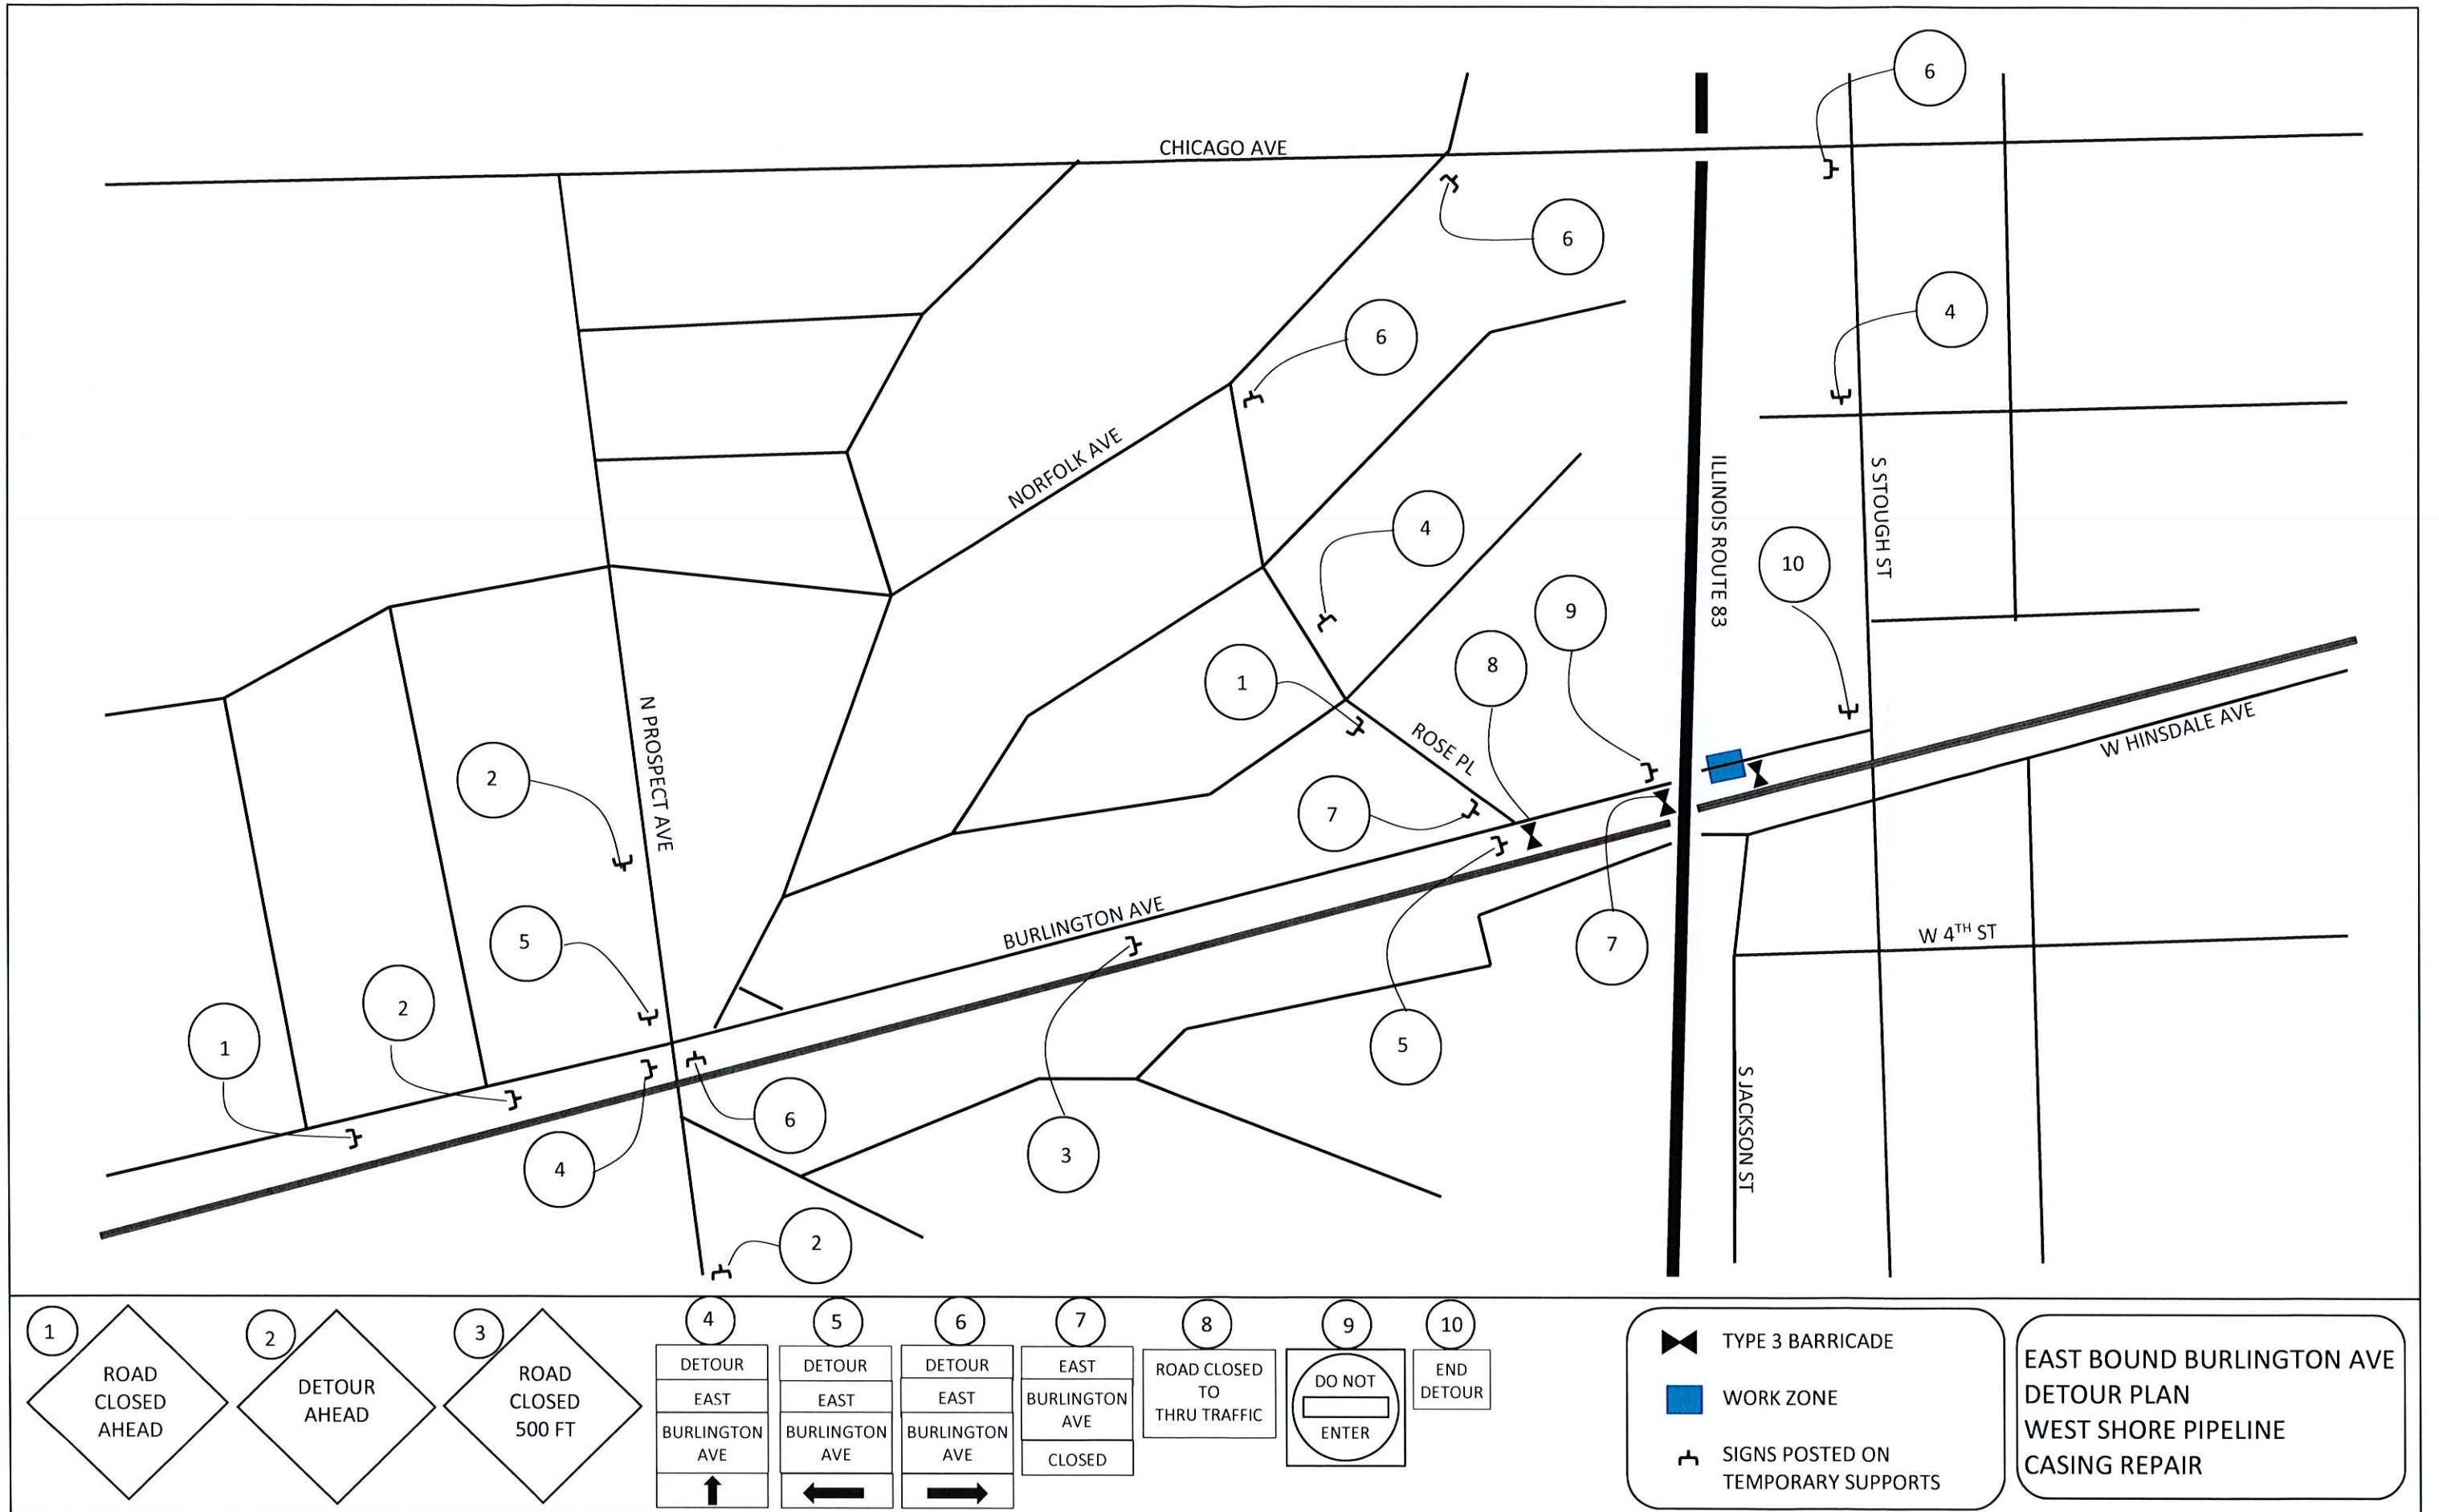

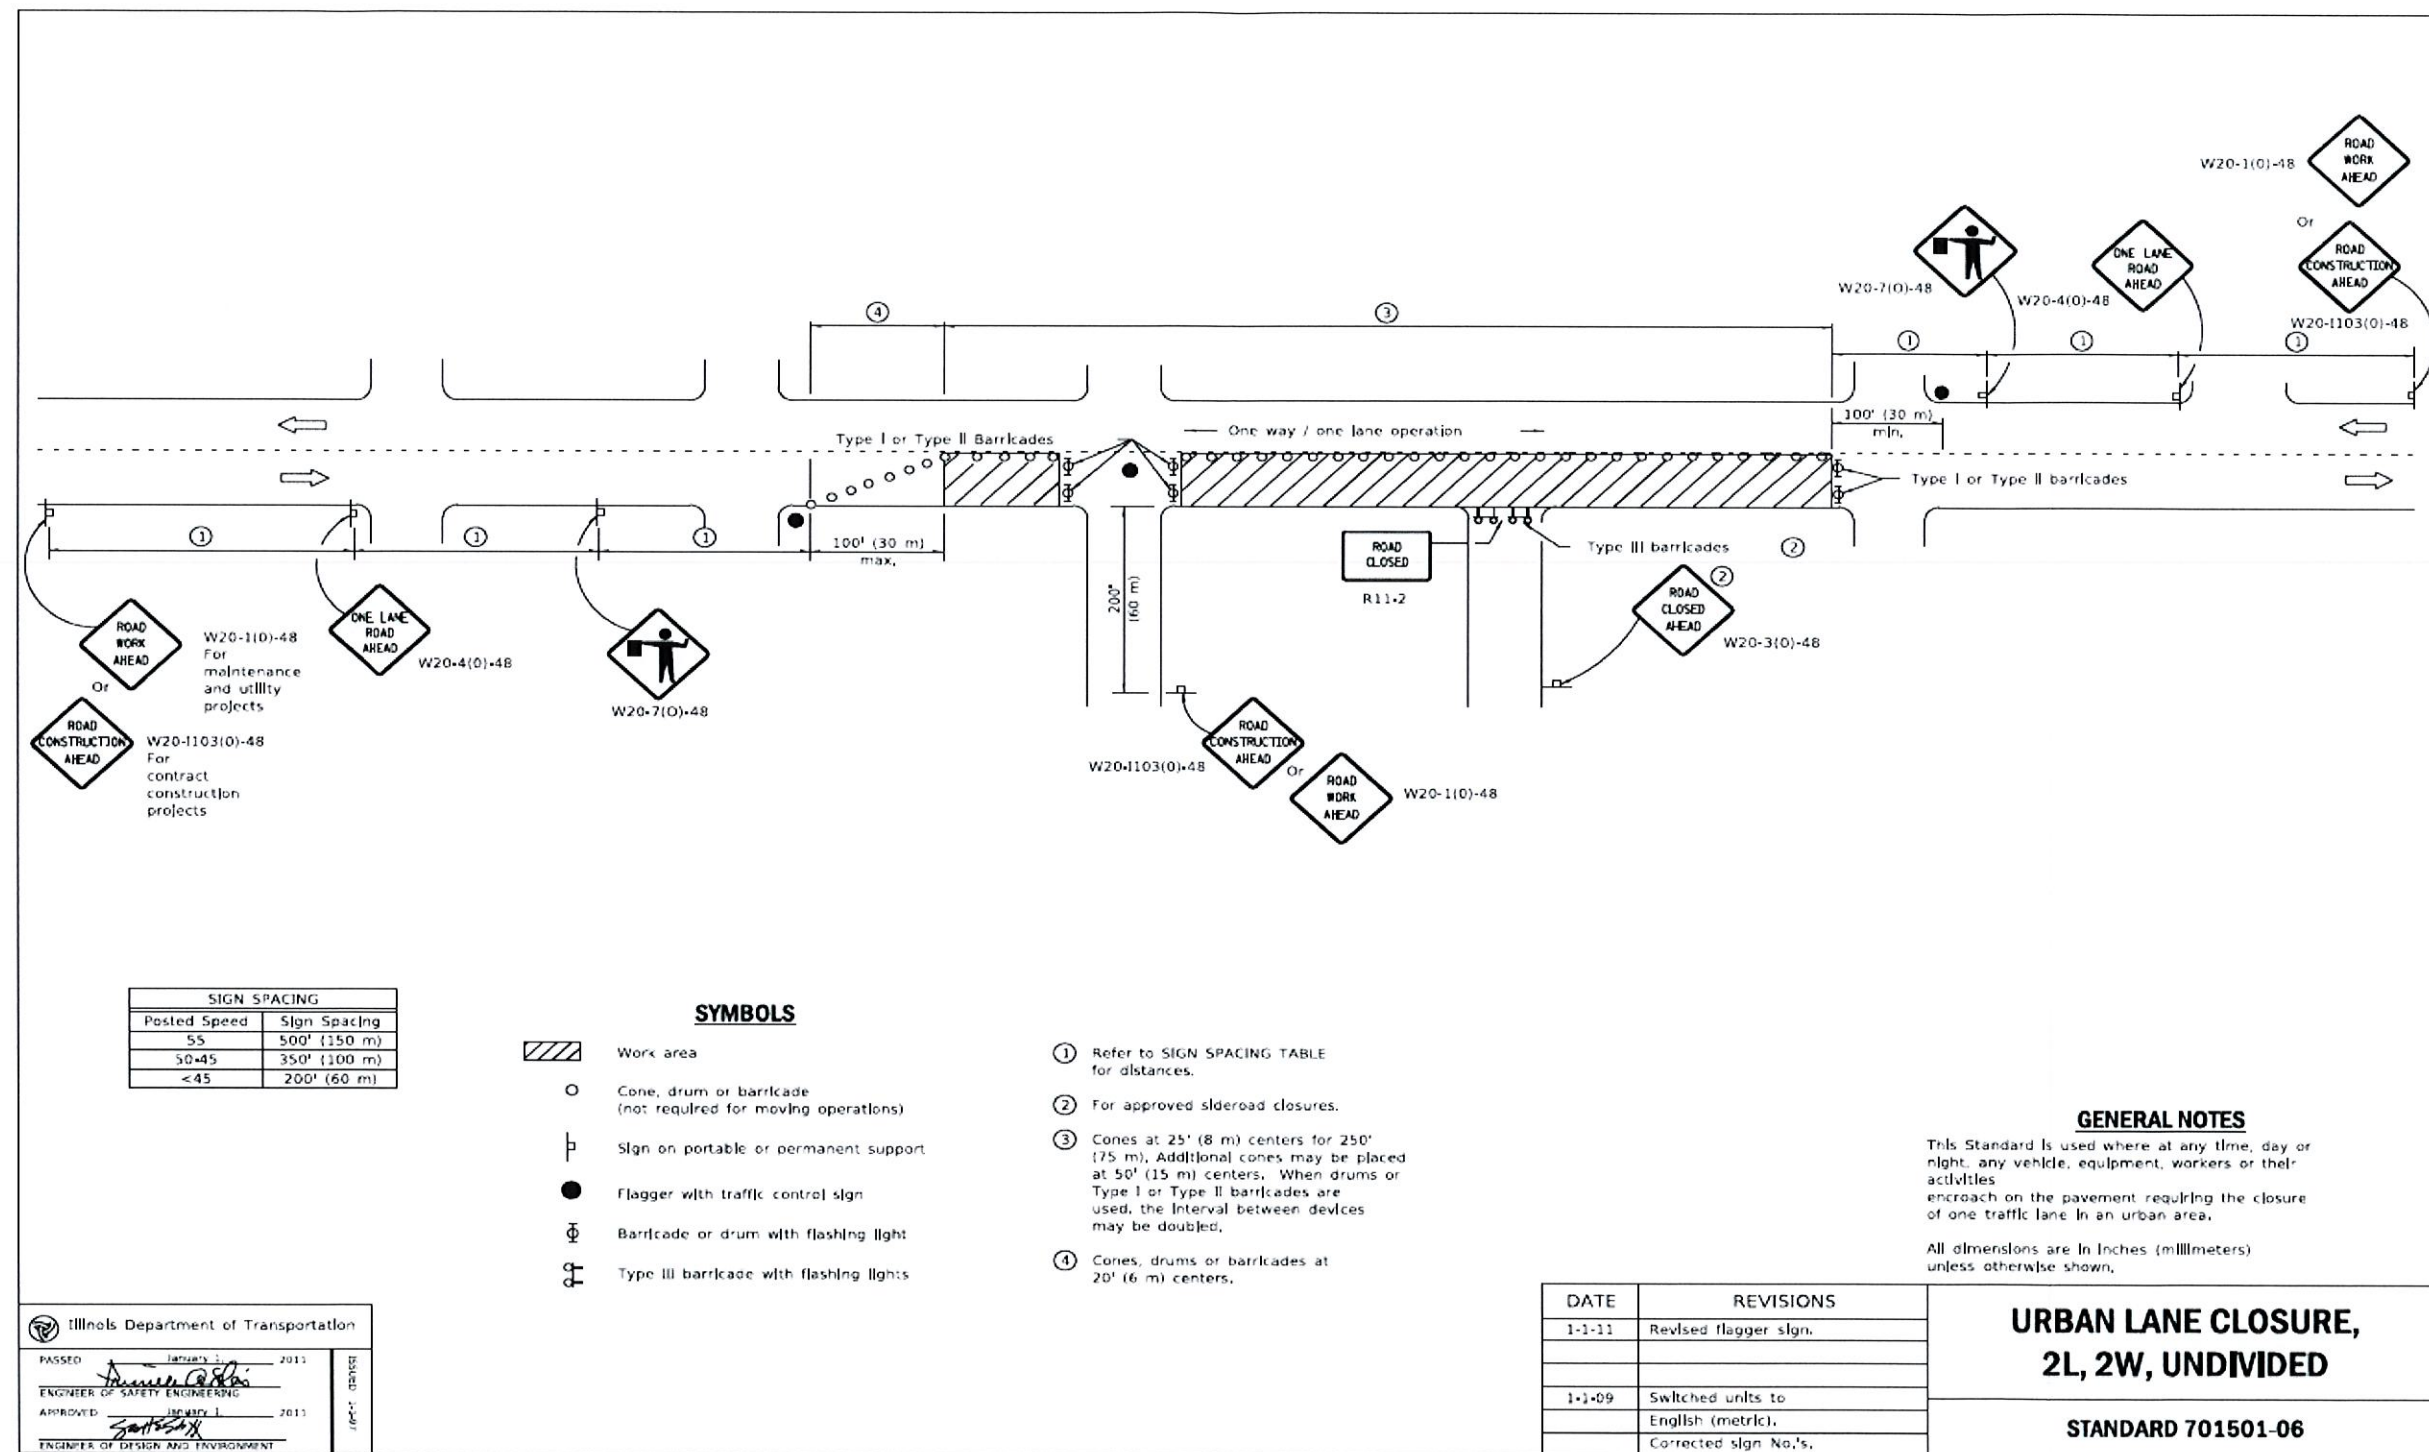

Illinois Department of Transportation

PASSED: January 1, 2011
ENGINEER OF SAFETY ENGINEERING

APPROVED: [Signature]
ENGINEER OF DESIGN AND ENVIRONMENT

DESIGNER

WEST SHORE PIPELINE
CASING REPAIR
JOB NO. 9463

W HINSDALE AVE
EAST OF IL 83
HINSDALE, IL.
TRAFFIC CONTROL