

April 6, 2020 Planning & Zoning Meeting  
DPW Garage Fueling Station & Canopy  
8-24 Planning & Zoning Referral

The project involves the removal of the existing 6,000 gal gasoline and diesel tanks, pumps, and appurtenances, and construction of a new fueling station with a single unit dual fuel aboveground storage tank, pumps, appurtenances, and a fueling canopy. The existing tanks are beyond their 20 year permitted life span, and per DEEP regulations must be replaced with new tanks. Cost of the project is \$439,000 including the \$78,700 canopy system. The project is funded 100% with Town funds. Construction will be completed this Spring.

RECEIVED


MAR 24 2020

TOWN of NORTH HAVEN  
LAND USE AND DEVELOPMENT

RECEIVED

MAR 24 2020

TOWN OF NORTH HAVEN  
LAND USE AND DEVELOPMENT

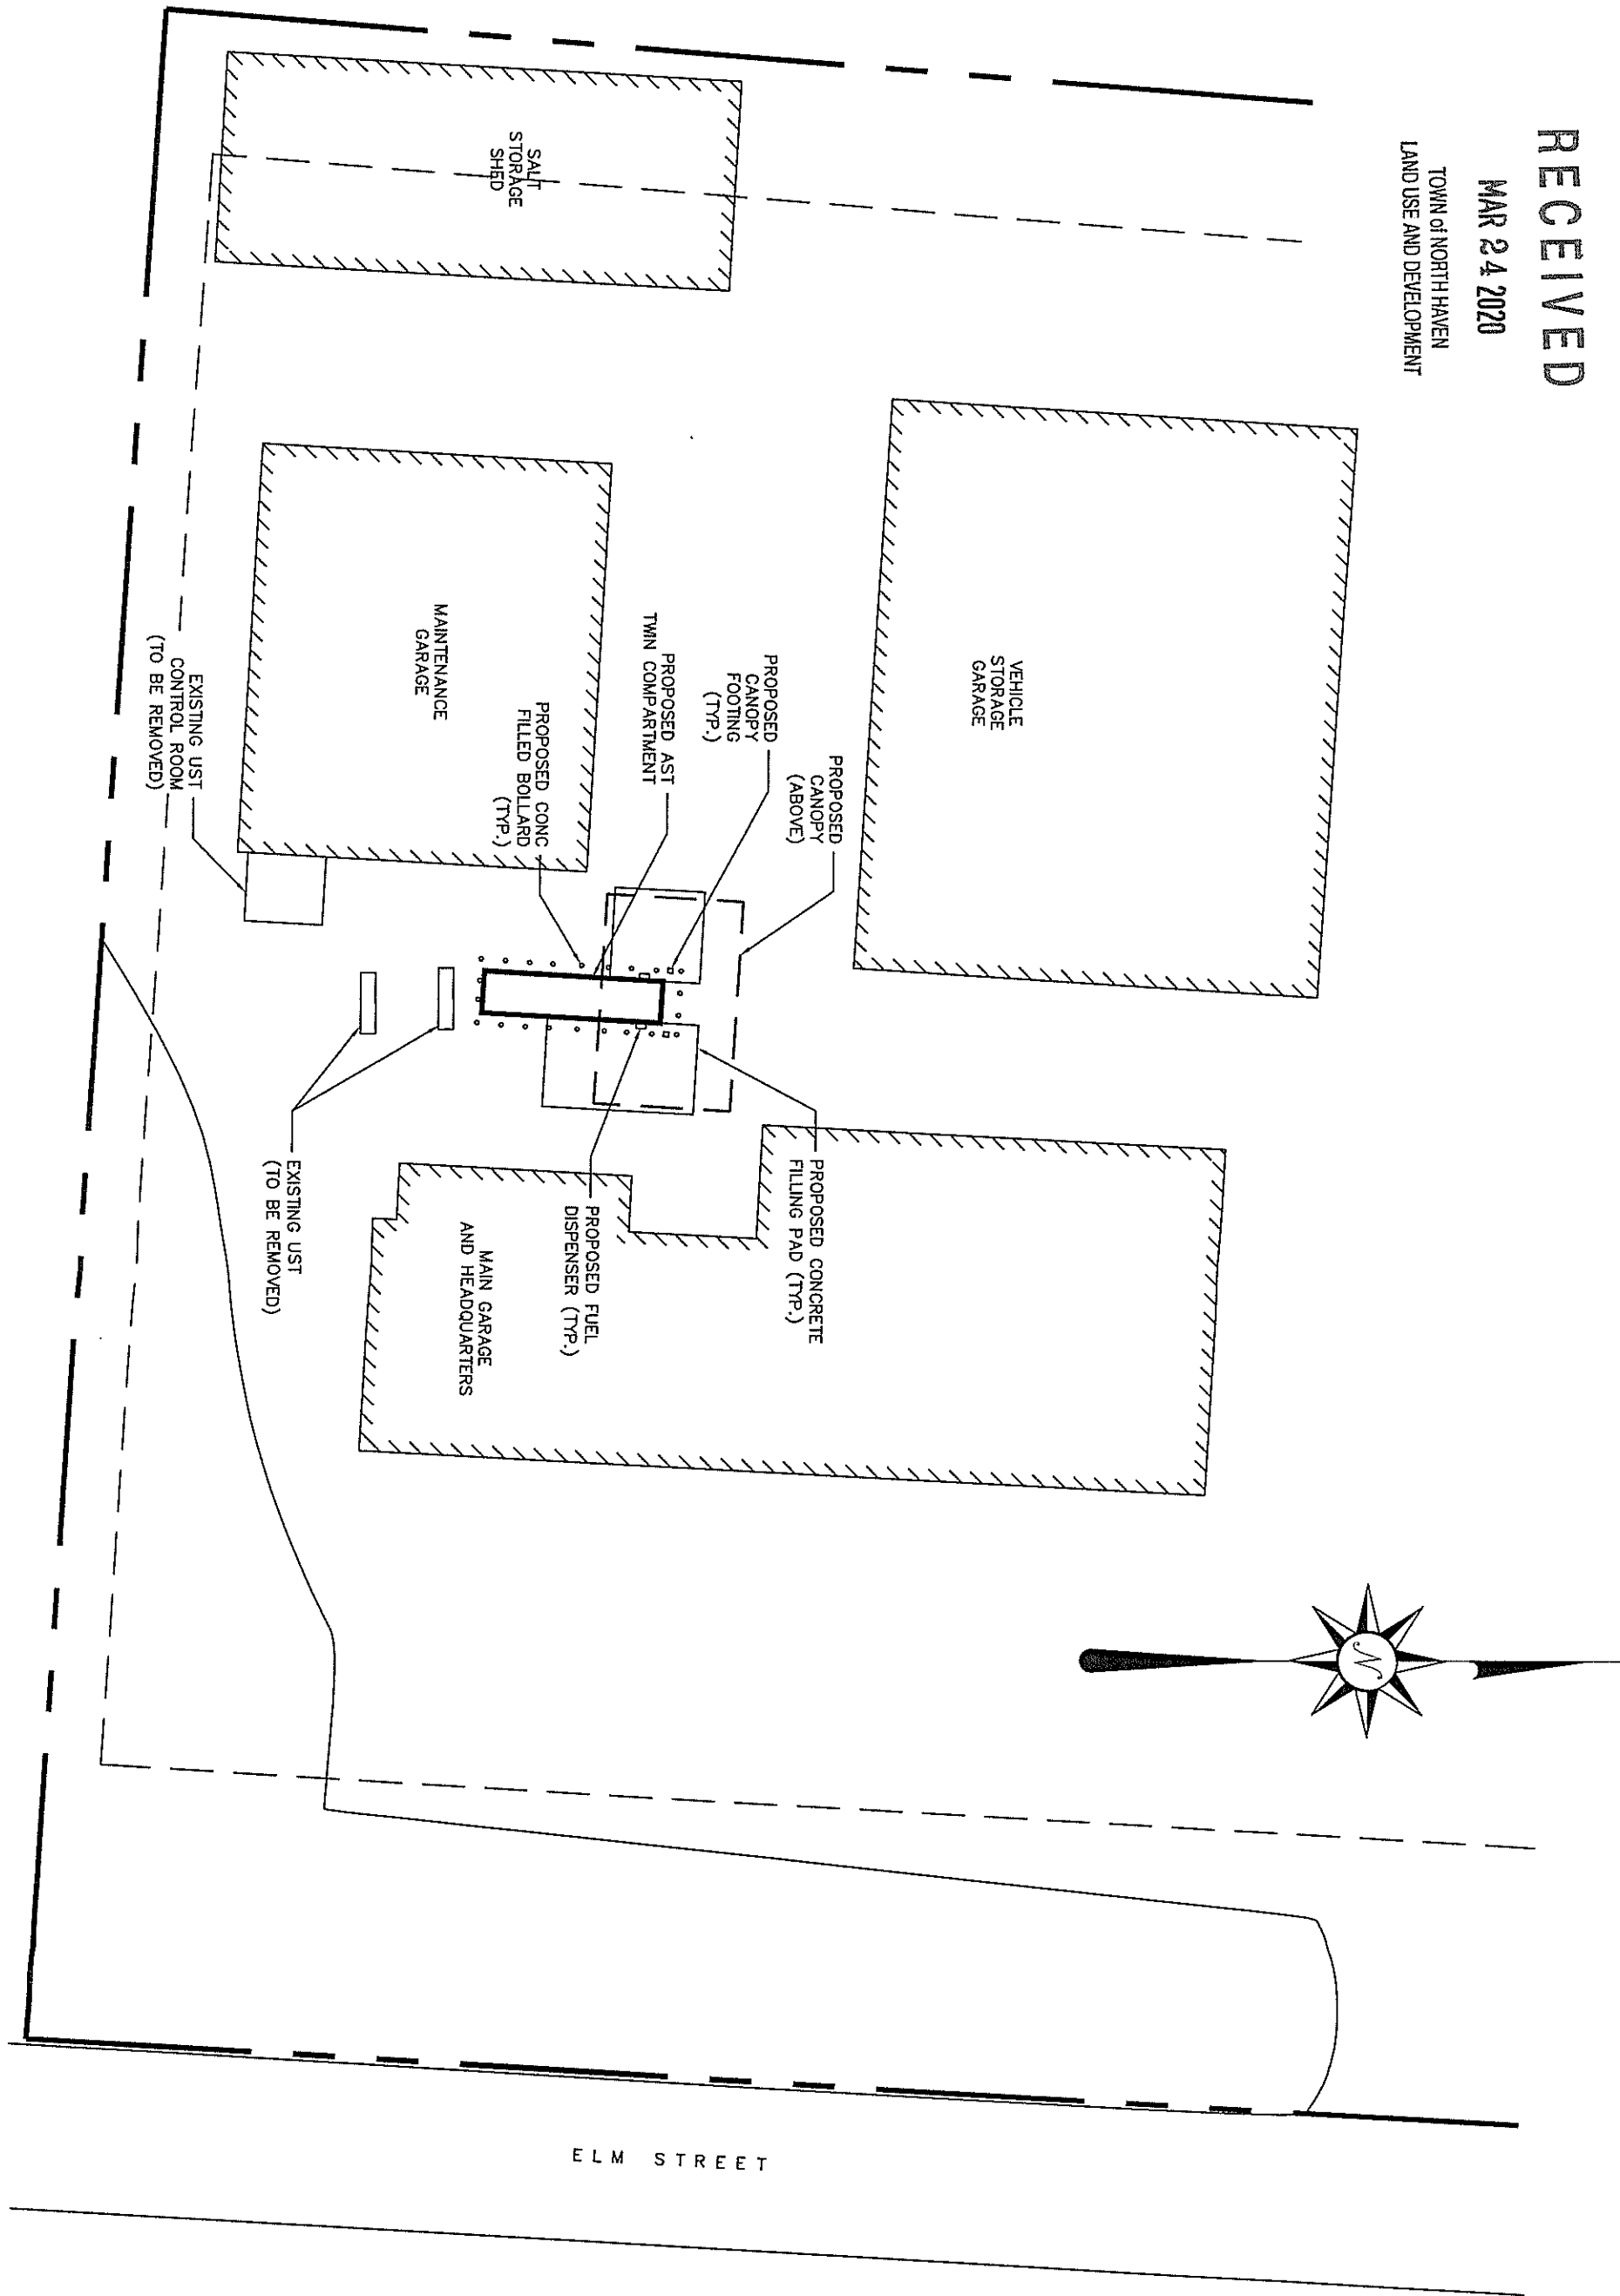

TOWN OF NORTH HAVEN  
DEPARTMENT OF PUBLIC WORKS  
ENGINEERING DIVISION  
18 CHURCH STREET  
NORTH HAVEN, CT 06473  
J. ANDREW BEVLACQUA, P.E.  
TOWN ENGINEER

TOWN OF NORTH HAVEN  
DPW GARAGE  
110 ELM STREET  
NORTH HAVEN, CT  
UST REMOVAL AND  
AST CONSTRUCTION

NO.	DATE	REVISIONS	DESIGNED	
			DRAFTED	AB
			CHECKED	
			DATE	
			SCALE	1"=30'
			SHEET	