




C1	COVER SHEET	
C2	OVERALL PLAN	
C3	CONSTRUCTION	PLAN
C4	CONSTRUCTION	PLAN

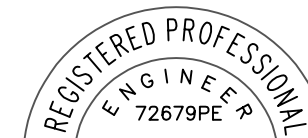

OREGON
NOVEMBER 13, 2007
ERIK D. RANGER

EXPIRES: 12/31/2022



- civil
- structural
- surveying
- architecture
- planning

i.e. Engineering, inc.
809 SE Pine St
Roseburg, OR
jeengineering.com

**CENTRAL AVENUE SIDEWALK EXTENSION
GROVE TO OPAL**
SUTHERLIN, OR

Designer: EDR

Date: AUG 24 2022

Drafter: ANV

Scale: NO SCALE


COVER SHEET

SHEET NO.

C1

STANDARD DWG NOS:

- RD100 MAILBOX SUPPORT
- RD101 MAILBOX INSTALLATION
- RD700 CURBS
- RD720 CURB LINE SIDEWALKS
- RD750 CURB LINE SIDEWALKS DRIVEWAYS OR ALLEYS (OPTIONS M & N) LOCAL JURISDICTIONS
- RD902 DETECTABLE WARNING SURFACE DETAILS
- RD904 DETECTABLE WARNING SURFACE PLACEMENT FOR CURB RAMPS
- RD920 PARALLEL CURB RAMP
- TM681 PERFORATED STEEL SQUARE TUBE (PSST) SIGN SUPPORT INSTALLATION
- TM682 PERFORATED STEEL SQUARE TUBE (PSST) ANCHOR FOUNDATION

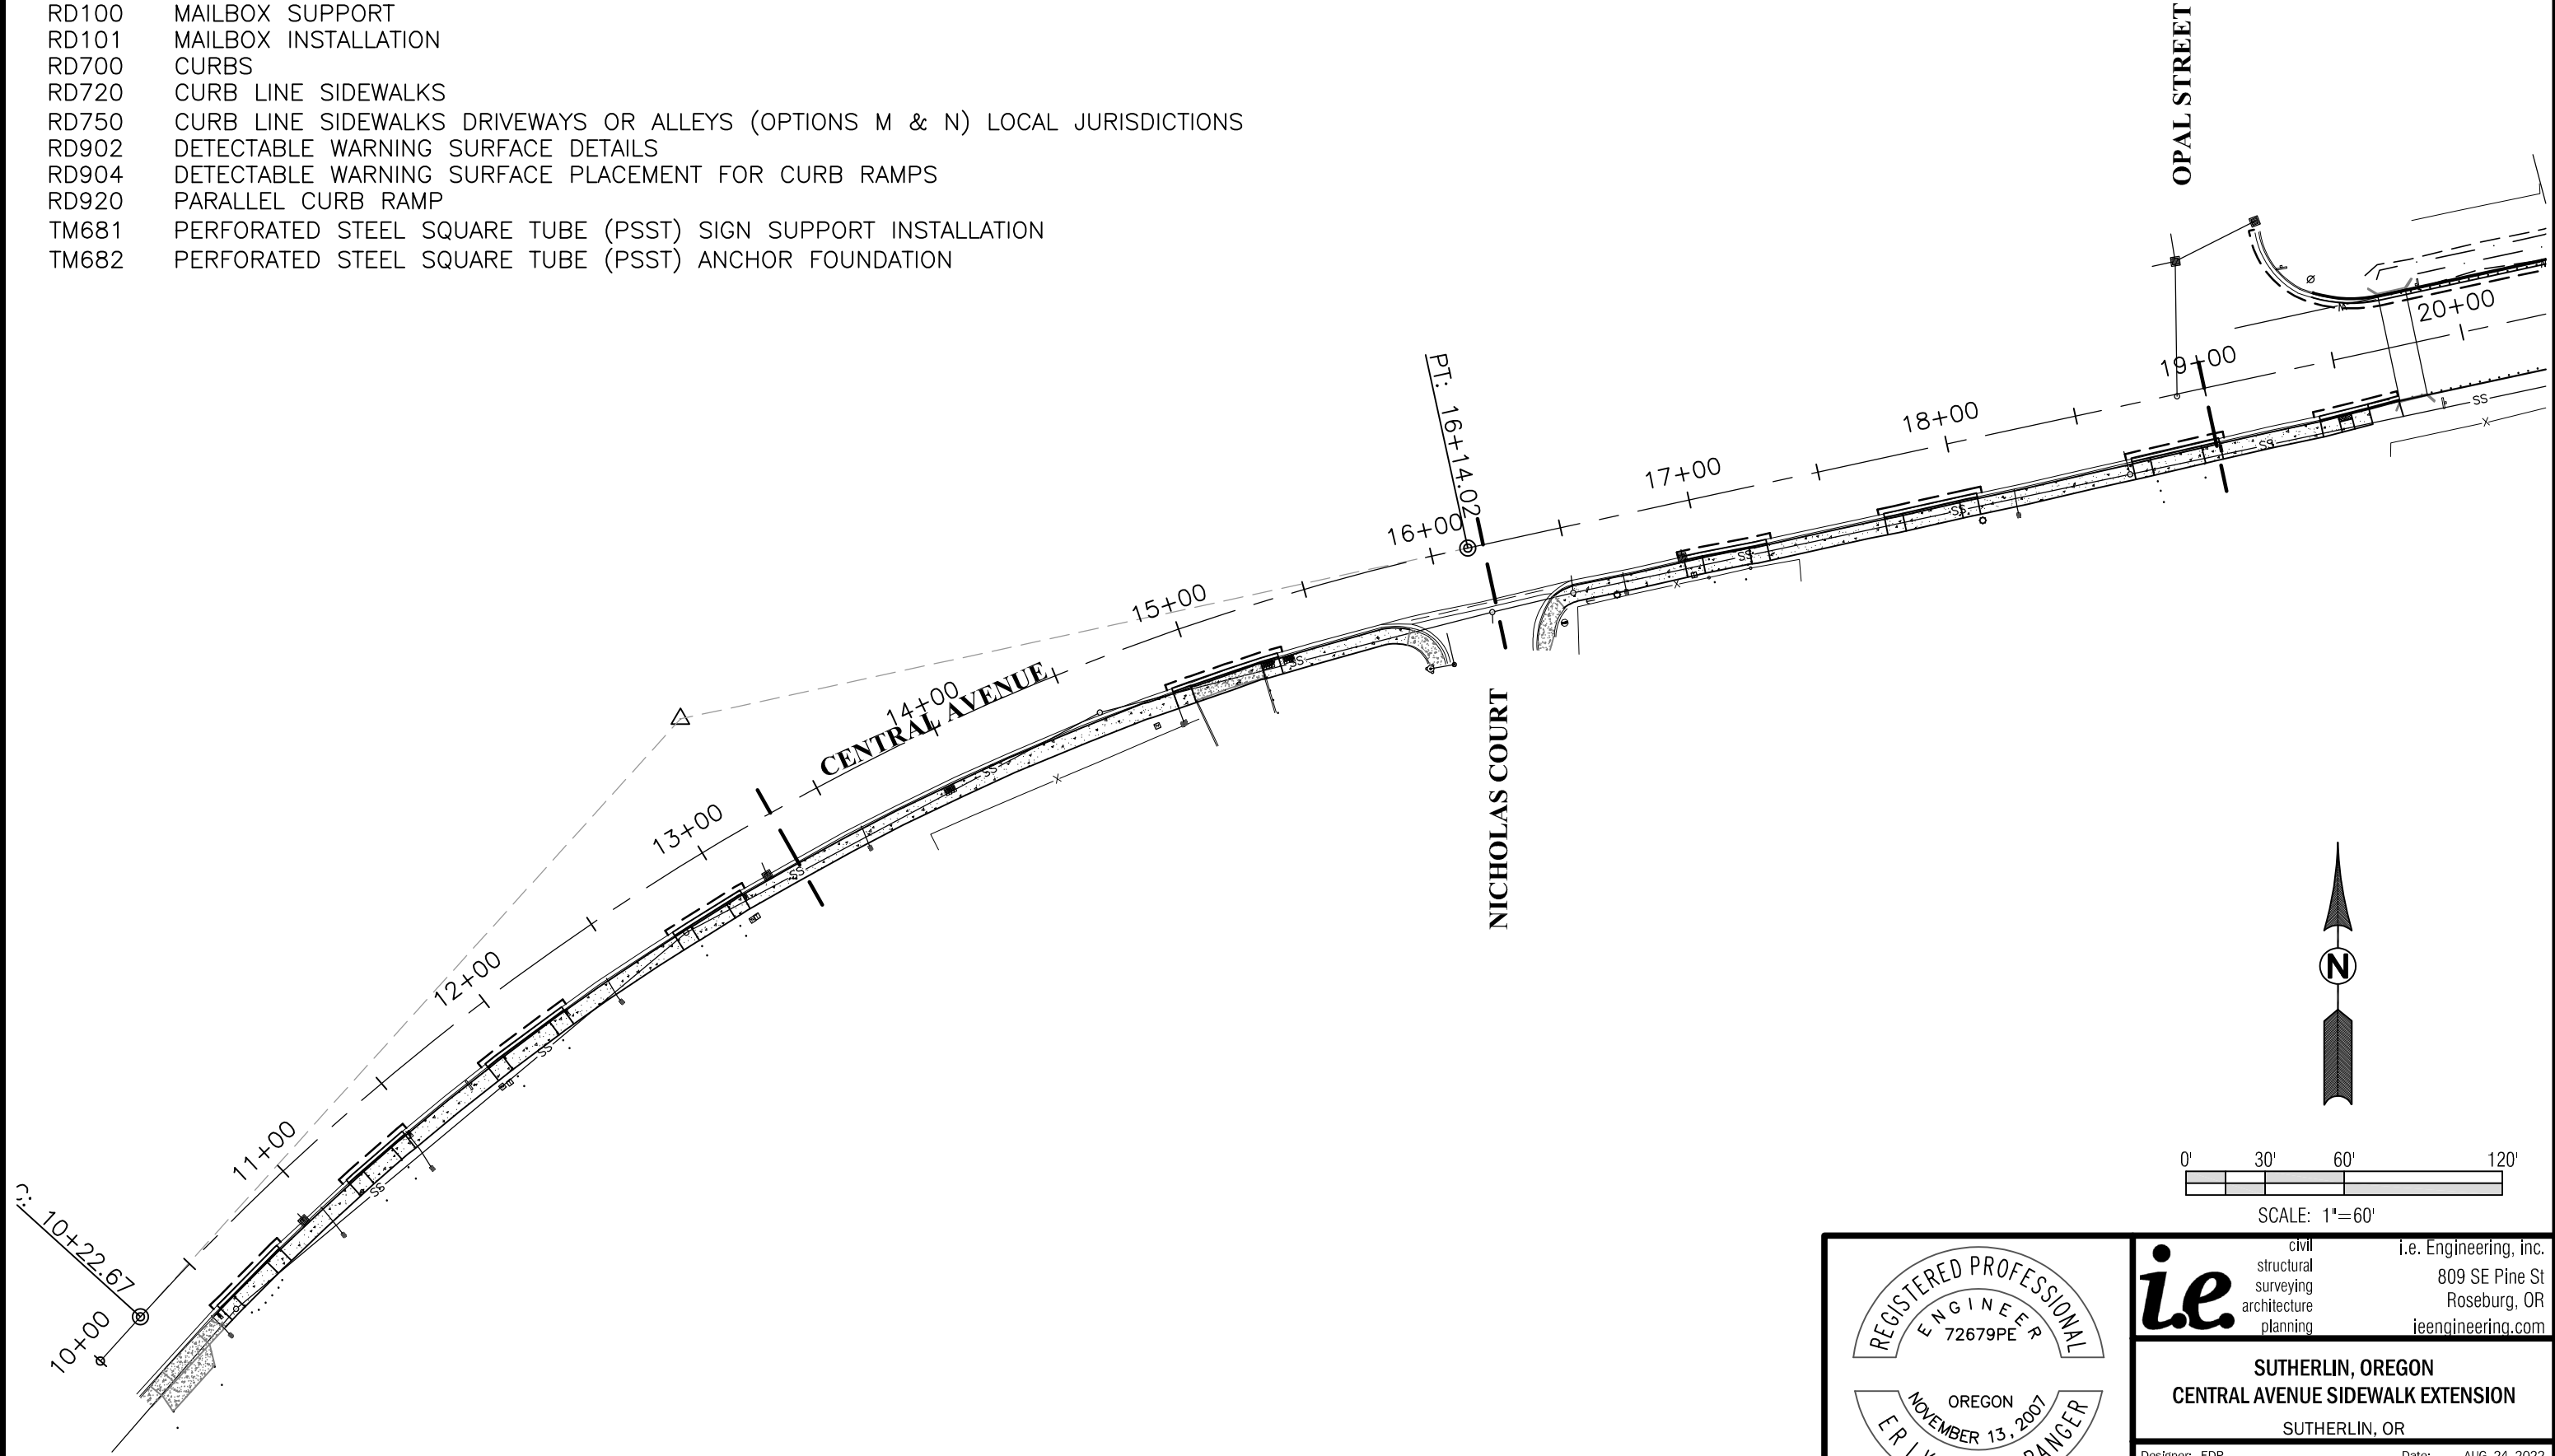

REGISTERED PROFESSIONAL
ENGINEER
72679PE

OREGON
NOVEMBER 13, 2007
ERIK D. RANGER

EXPIRES: 12/31/2022

ie

civil
structural
surveying
architecture
planning

i.e. Engineering, inc.

809 SE Pine St
Roseburg, OR
ieengineering.com

SUTHERLIN, OREGON
CENTRAL AVENUE SIDEWALK EXTENSION
SUTHERLIN, OR



Designer: EDR
Drafter: ANV

Date: AUG. 24, 2022
Scale: 1"=60'

OVERALL PLAN

SHEET NO.
C2

Original Electronic Copy
Available Upon Request

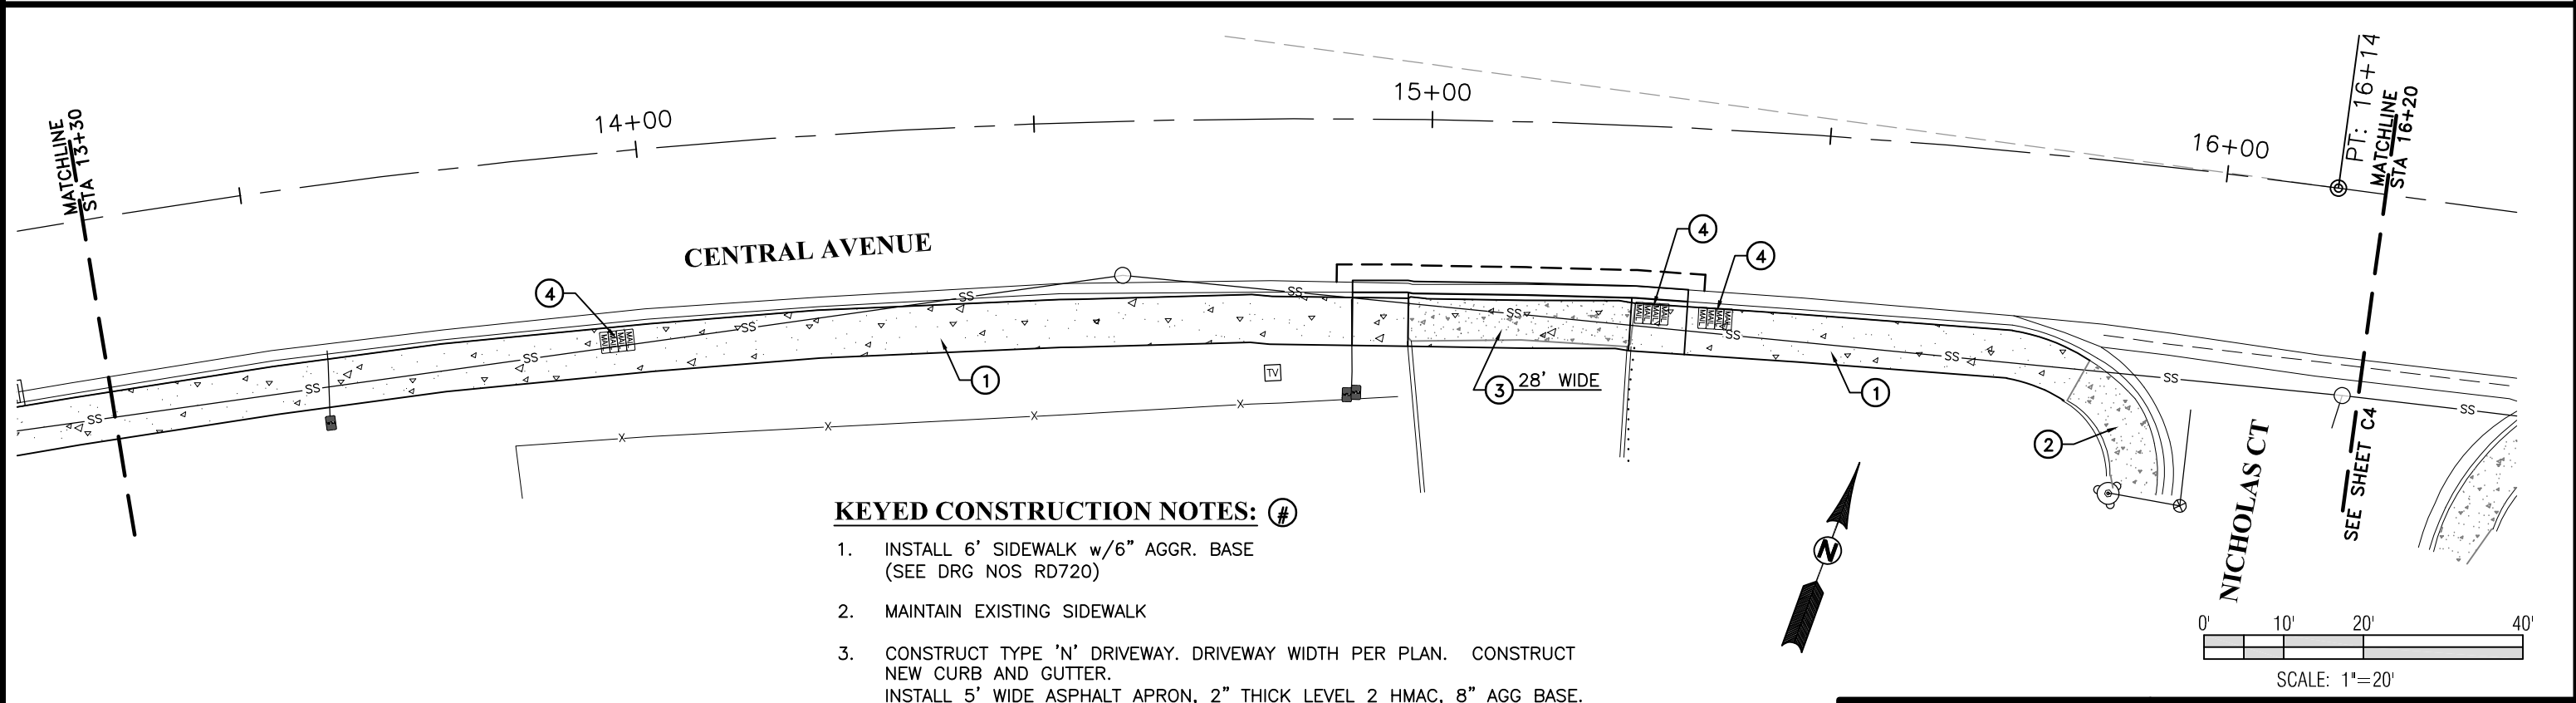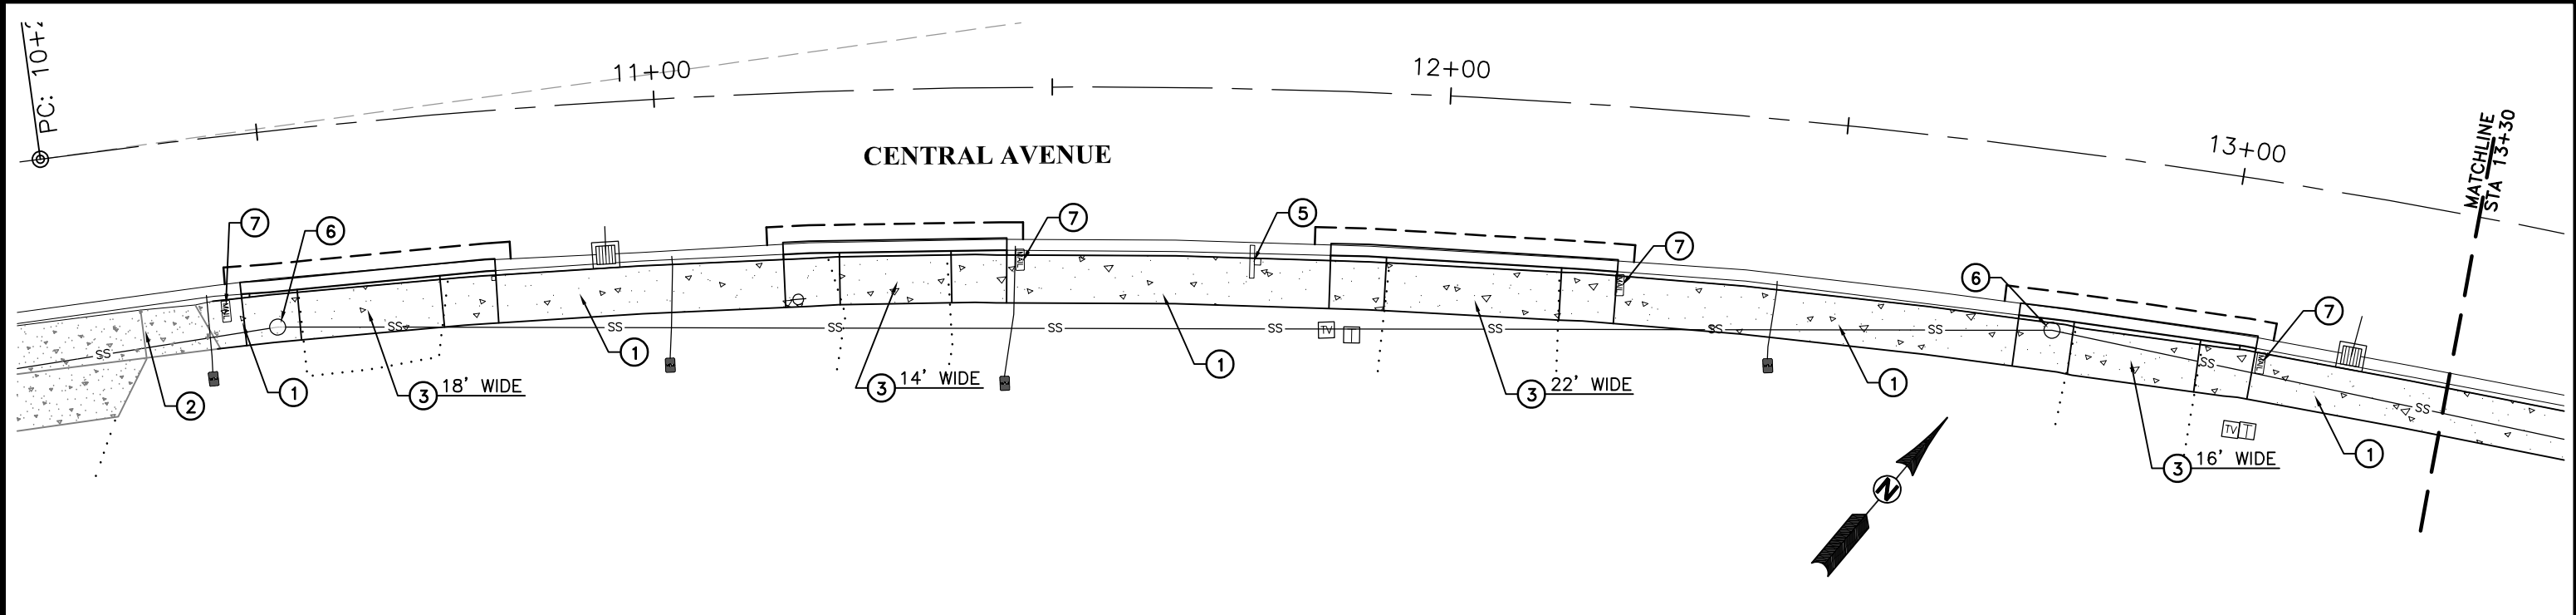

KEYED CONSTRUCTION NOTES: #

1. INSTALL 6' SIDEWALK w/6" AGGR. BASE (SEE DRG NOS RD720)
2. MAINTAIN EXISTING SIDEWALK
3. CONSTRUCT TYPE 'N' DRIVEWAY. DRIVEWAY WIDTH PER PLAN. CONSTRUCT NEW CURB AND GUTTER. INSTALL 5' WIDE ASPHALT APRON, 2" THICK LEVEL 2 HMAC, 8" AGG BASE. (SEE DRG NOS RD700 & RD750)
4. REMOVE EXISTING MAILBOX. INSTALL MULTIPLE MAILBOX SUPPORT (SEE DRG NOS RD100 & RD101)
5. REMOVE AND REINSTALL SIGN ON NEW POST (SEE DRG NOS TM681 & TM682)
6. ADJUST MANHOLE FRAME
7. REMOVE EXISTING MAILBOX. INSTALL SINGLE MAILBOX SUPPORT (SEE DRG NOS RD100 & RD101)

GENERAL NOTES:

ALL HMAC STREET PATCHES TO BE LEVEL 2, 1/2" DENSE GRADED HMAC. HMAC TO BE 6 INCHES THICK, INSTALLED IN TWO, 3 INCH LIFTS.

CONTRACTOR IS RESPONSIBLE TO REPAIR OR RELOCATE ANY PERMANENT IRRIGATION AT NO COST TO THE OWNER.



REGISTERED PROFESSIONAL
ENGINEER
72679PE
OREGON
NOVEMBER 13, 2007
ERIK D. RANGER
EXPIRES: 12/31/2022

ie civil structural surveying architecture planning
i.e. Engineering, inc.
809 SE Pine St
Roseburg, OR
ieengineering.com

**CENTRAL AVENUE SIDEWALK EXTENSION
GROVE TO OPAL
SUTHERLIN, OR**

Designer: EDR Date: AUG. 24, 2022
Drafter: ANV Scale: 1"=20'

CONSTRUCTION PLAN SHEET NO. C3

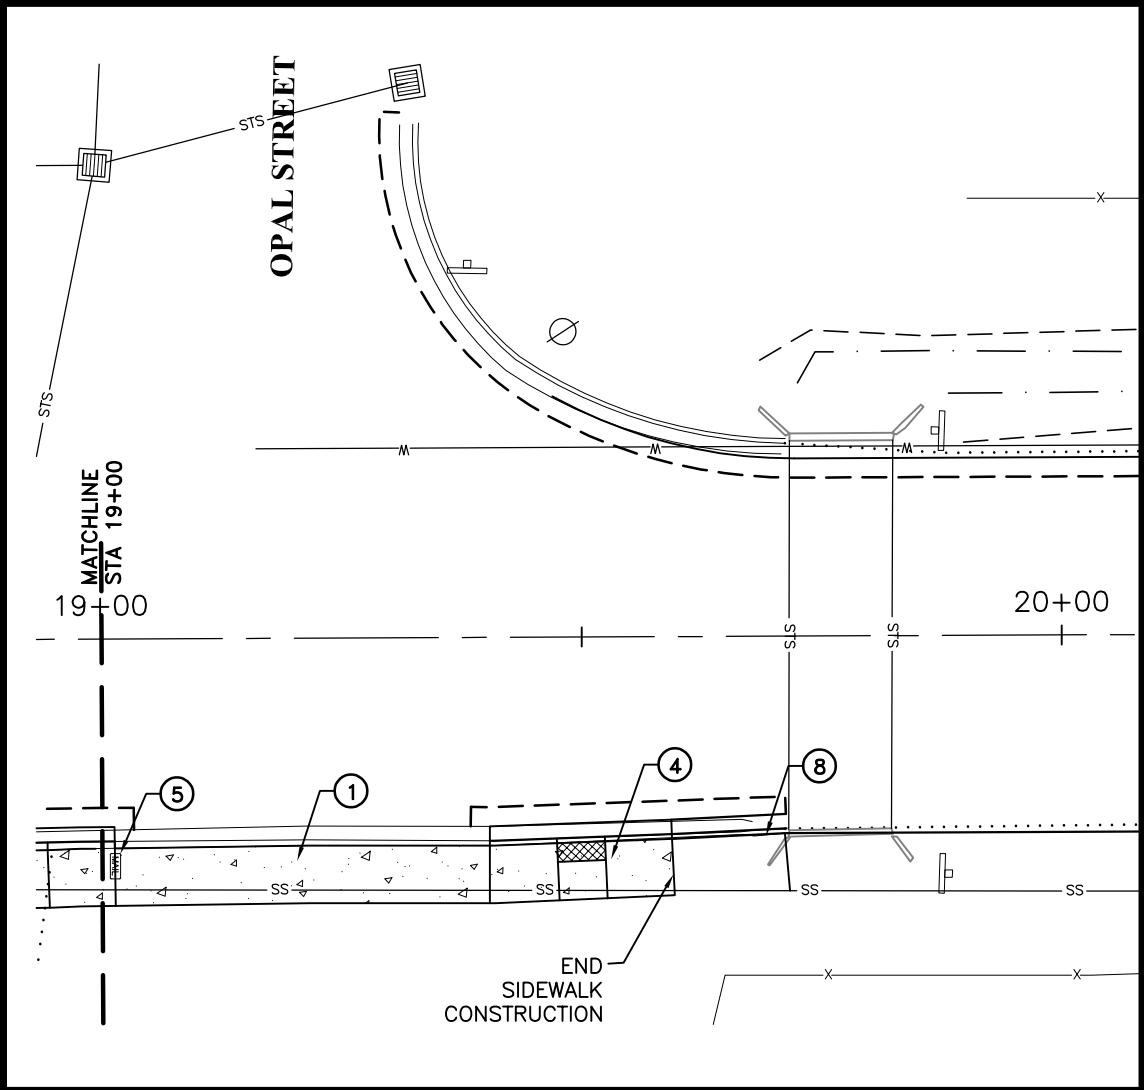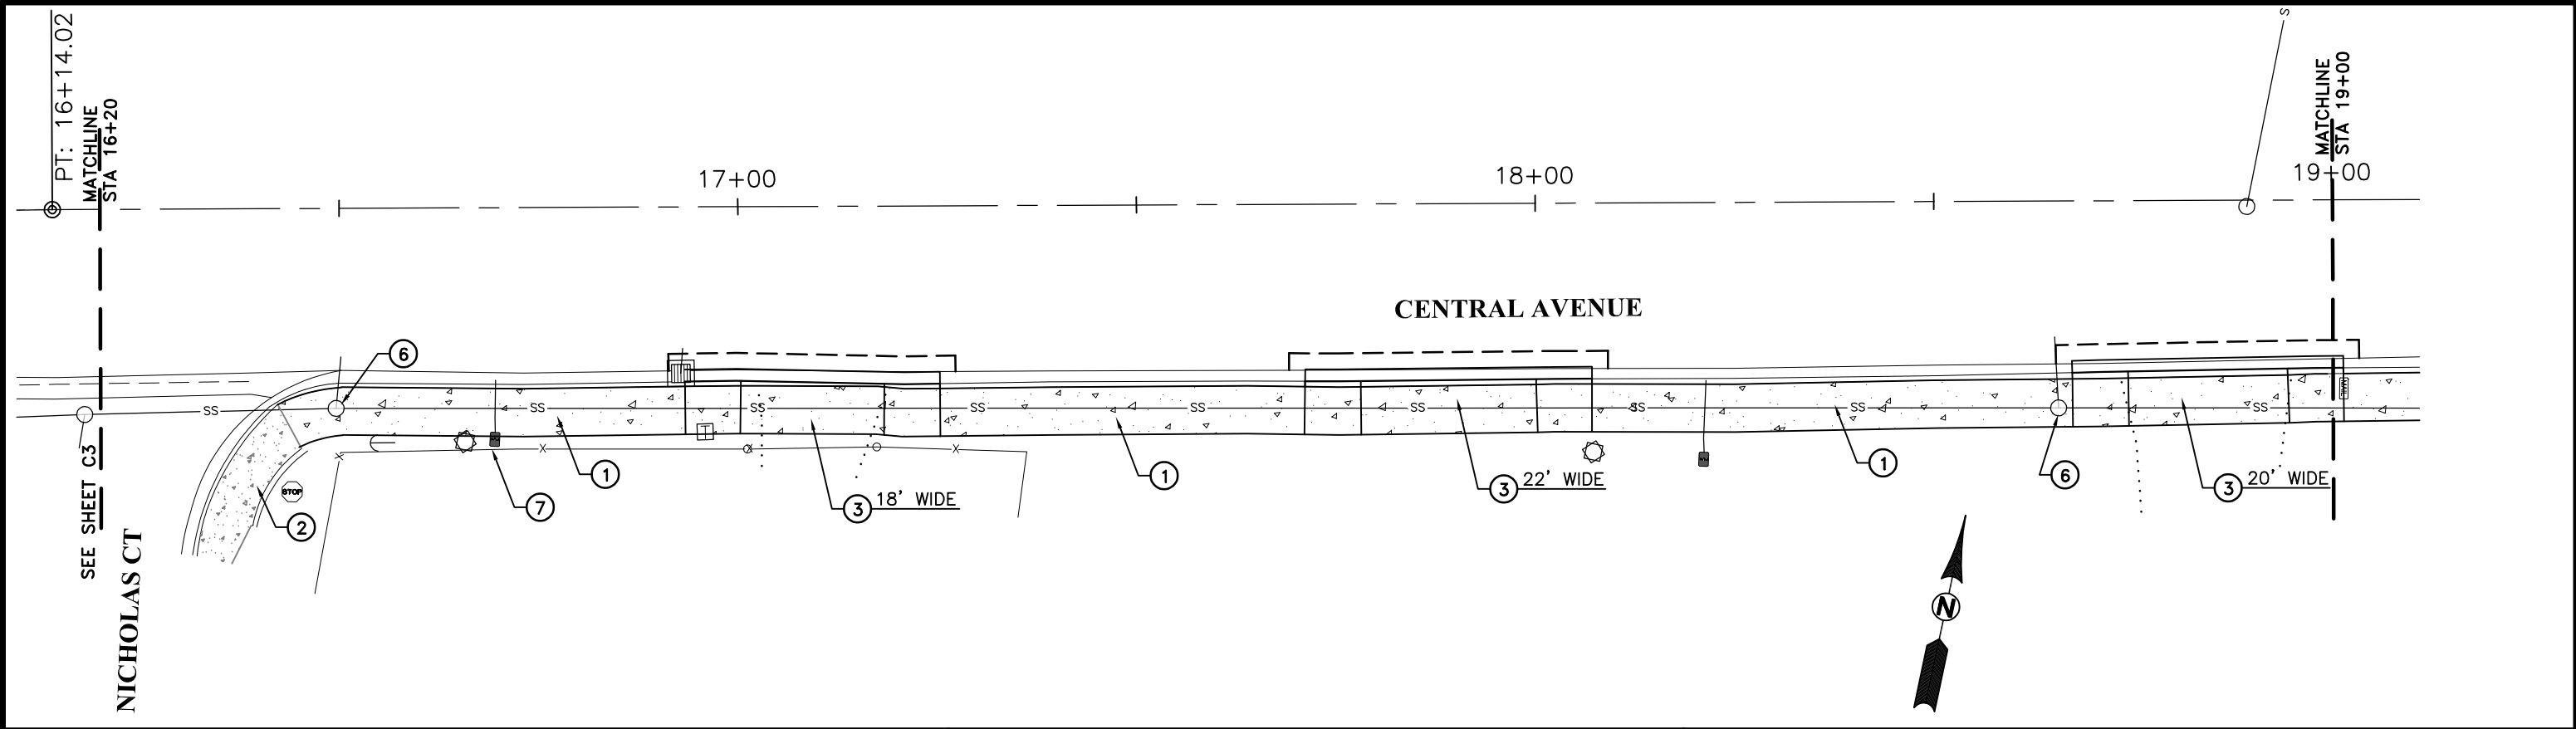



KEYED CONSTRUCTION NOTES: (#)

1. INSTALL 6' SIDEWALK w/6" AGGR. BASE (SEE DRG NOS RD720)
2. MAINTAIN EXISTING SIDEWALK
3. CONSTRUCT TYPE 'N' DRIVEWAY. DRIVEWAY WIDTH PER PLAN. CONSTRUCT NEW CURB AND GUTTER. INSTALL 5' WIDE ASPHALT APRON, 2" LEVEL 2 HMAC, 8" AGG BASE. (SEE DRG NOS RD700 & RD750)
4. CONSTRUCT ADA RAMP. CONSTRUCT NEW CURB & GUTTER. (SEE DRG NOS RD901, RD902, RD920) (SEE DETAIL 'A' FOR GRADING)
5. REMOVE EXTG. MAILBOX
INSTALL SINGLE MAILBOX SUPPORT
6. ADJUST MANHOLE FRAME
7. ADJUST BOX
8. INSTALL CURB AND GUTTER

GENERAL NOTES:

ALL HMAC STREET PATCHES TO BE LEVEL 2, 1/2" DENSE GRADED HMAC. HMAC TO BE 6 INCHES THICK, INSTALLED IN TWO, 3 INCH LIFTS.

CONTRACTOR IS RESPONSIBLE TO REPAIR OR RELOCATE ANY PERMANENT IRRIGATION AT NO COST TO THE OWNER.

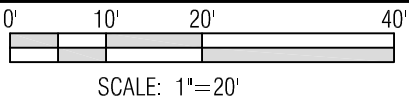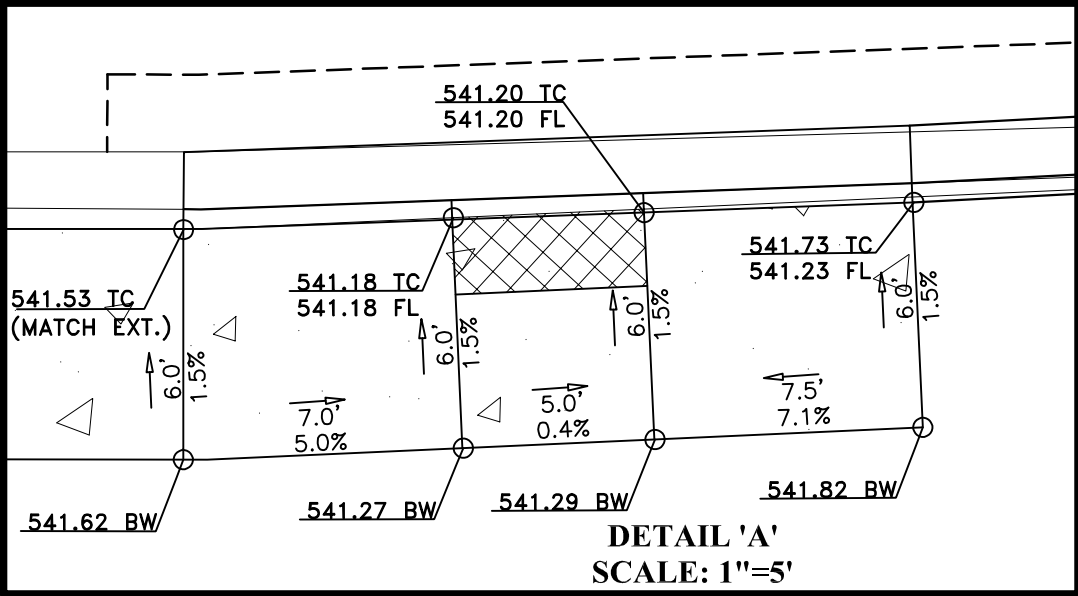

ie civil structural surveying architecture planning	i.e. Engineering, inc. 809 SE Pine St Roseburg, OR ieengineering.com	
	CENTRAL AVENUE SIDEWALK EXTENSION GROVE TO OPAL SUTHERLIN, OR	
Designer: EDR	Date:	AUG. 24, 2022
Drafter: ANV	Scale:	1"=20'
CONSTRUCTION PLAN		SHEET NO. C4