



**WAKULLA COUNTY BOARD OF COUNTY COMMISSIONERS  
REQUEST FOR WRITTEN QUOTE**

Information for Vendor:

Quotes must be on company letterhead with a date and signature of an authorized representative of the vendor. All vendors providing written quotes must have the required expertise and capability to perform the work or supply the commodities or equipment. Consideration will be given to the vendor who has the capability to perform the work or supply the commodities or equipment, consideration shall also be given to the vendor's geographic proximity to Wakulla County for future ease of delivery, mobilization, or customer support after a purchase. The lowest cost, responsible and responsive vendor who is capable of performing the services or supplying the commodities or equipment shall be awarded the contract.

If there are specific questions regarding the scope of services, please contact the Director of Road and Bridge, Mike King at [mking@mywakulla.com](mailto:mking@mywakulla.com) or 850-926-7616.

Issue Date: Monday, June 27, 2022

Purpose:

The Board of County Commissioners is seeking written quotes from licensed and insured vendors with the required expertise and capability to perform the work or supply the commodities or equipment for the installation of four (4) speed tables along Casora Drive in Wakulla County.

Scope of Services to be provided:

Provide labor and materials for the installation of four (4) speed tables along Casora Drive in Wakulla County as per attached specifications (Attachment A):

- Work coordination with Wakulla County Public Works Department and Dewberry Engineers Inc.
- The project will include the installation of four (4) speed tables along Casora Drive in Wakulla County per the Director of Public Works' direction.

Pre-Quote Site Visit:

Prospective respondents are strongly encouraged to visit the site.

The selected vendor shall be fully informed as to all existing conditions and limitations that affect the work to be performed hereunder. Failure to become familiar with site conditions will in no way relieve the successful vendor from the necessity of furnishing any materials or performing any work that may be required nor shall it be grounds for a change order for work that would have been apparent had a site visit been made.

REQUEST FOR WRITTEN QUOTE – SPEED TABLES CASORA DRIVE

Time and Deliverables:

The selected vendor shall be expected to complete all necessary and required services pursuant to this quote. This quotation is for the installation of four (4) speed tables; therefore final completion shall be expected within thirty (30) days from the issuance of the Notice to Proceed, as approved and signed off by the County.

Warranty:


The vendor awarded will be required to provide minimum one year warranty on labor.

Upon award of the written quotation the vendor will be required to provide the necessary liability insurance as per County requirements.

Quote Responses are Due By: **Tuesday, July 5, 2022 @ 5:00pm** and will be received by the Procurement office located at 3093 Crawfordville Hwy, Crawfordville, Florida. Quotes can be hand-delivered or sent via regular or express mail to the above referenced address or sent via email to [mmetcalf@mywakulla.com](mailto:mmetcalf@mywakulla.com). Quotes may also be hand-delivered to the Wakulla County Board of County Commissioners Administration Building located at 3093 Crawfordville Highway, Crawfordville, Florida 32327. If the response to this request is not received by the above deadline it will be considered null and void.

Attachment A: Detail – Speed Table

Procurement Office Contact  
Michelle Metcalf  
3093 Crawfordville Hwy  
Crawfordville, FL 32327  
850.926.0919 Ext. 703  
[mmetcalf@mywakulla.com](mailto:mmetcalf@mywakulla.com)

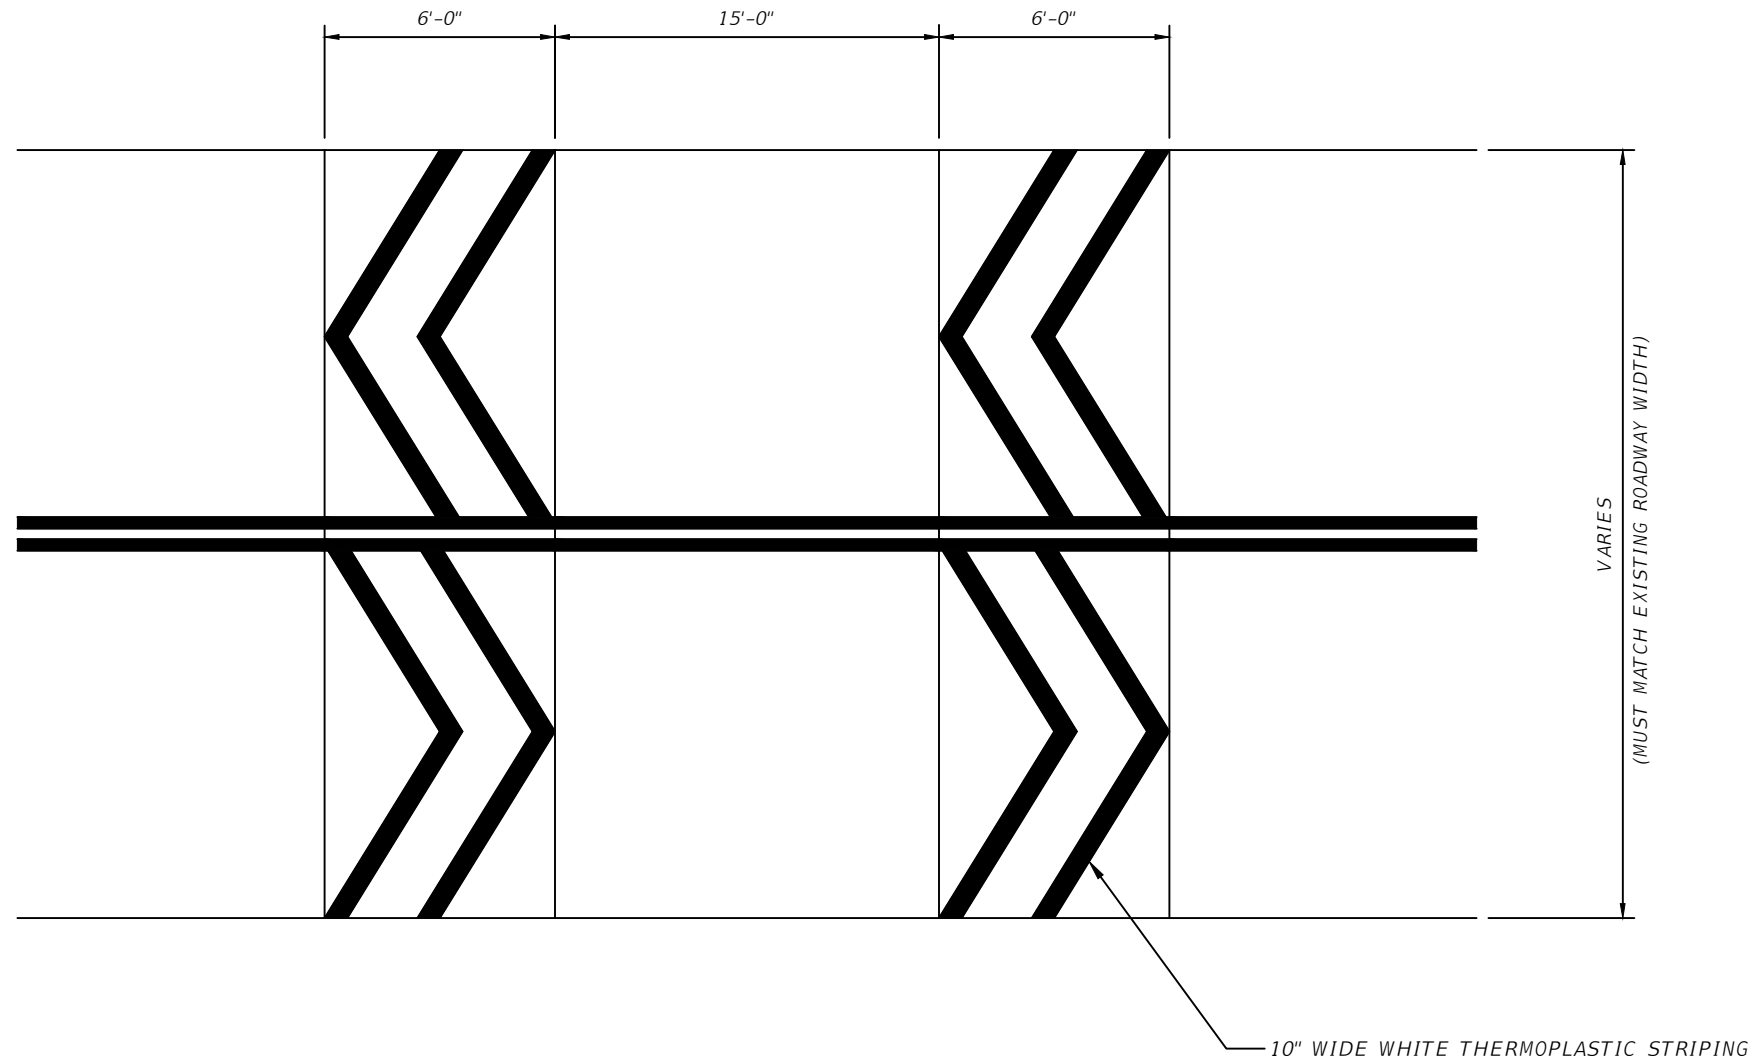

DETAIL - SPEED TABLE  
N.T.S.

NOTES:

1. SPECIAL EMPHASIS STRIPING SHALL BE INCLUDED IN THE COST OF THE SPEED TABLE.
2. ALL SPECIAL EMPHASIS STRIPING SHALL BE PRE-FORMED THERMOPLASTIC.

REVISIONS				JUSTIN HANSEN FORD, P.E. P.E. LICENSE NUMBER 74746 DEWBERRY 20684 CENTRAL AVENUE E. BLOUNTSTOWN, FL 32424 CERTIFICATE OF AUTHORIZATION 00008974	WAKULLA PAVING PROJECT 2021			SHEET NO.  22
DATE	DESCRIPTION	DATE	DESCRIPTION		ROAD NO.	COUNTY	FINANCIAL PROJECT ID	
----	----				WAKULLA	50097210	DETAIL - SPEED TABLE	

THE OFFICIAL RECORD OF THIS SHEET IS THE ELECTRONIC FILE DIGITALLY SIGNED AND SEALED UNDER RULE 61G15-23.004, F.A.C.