
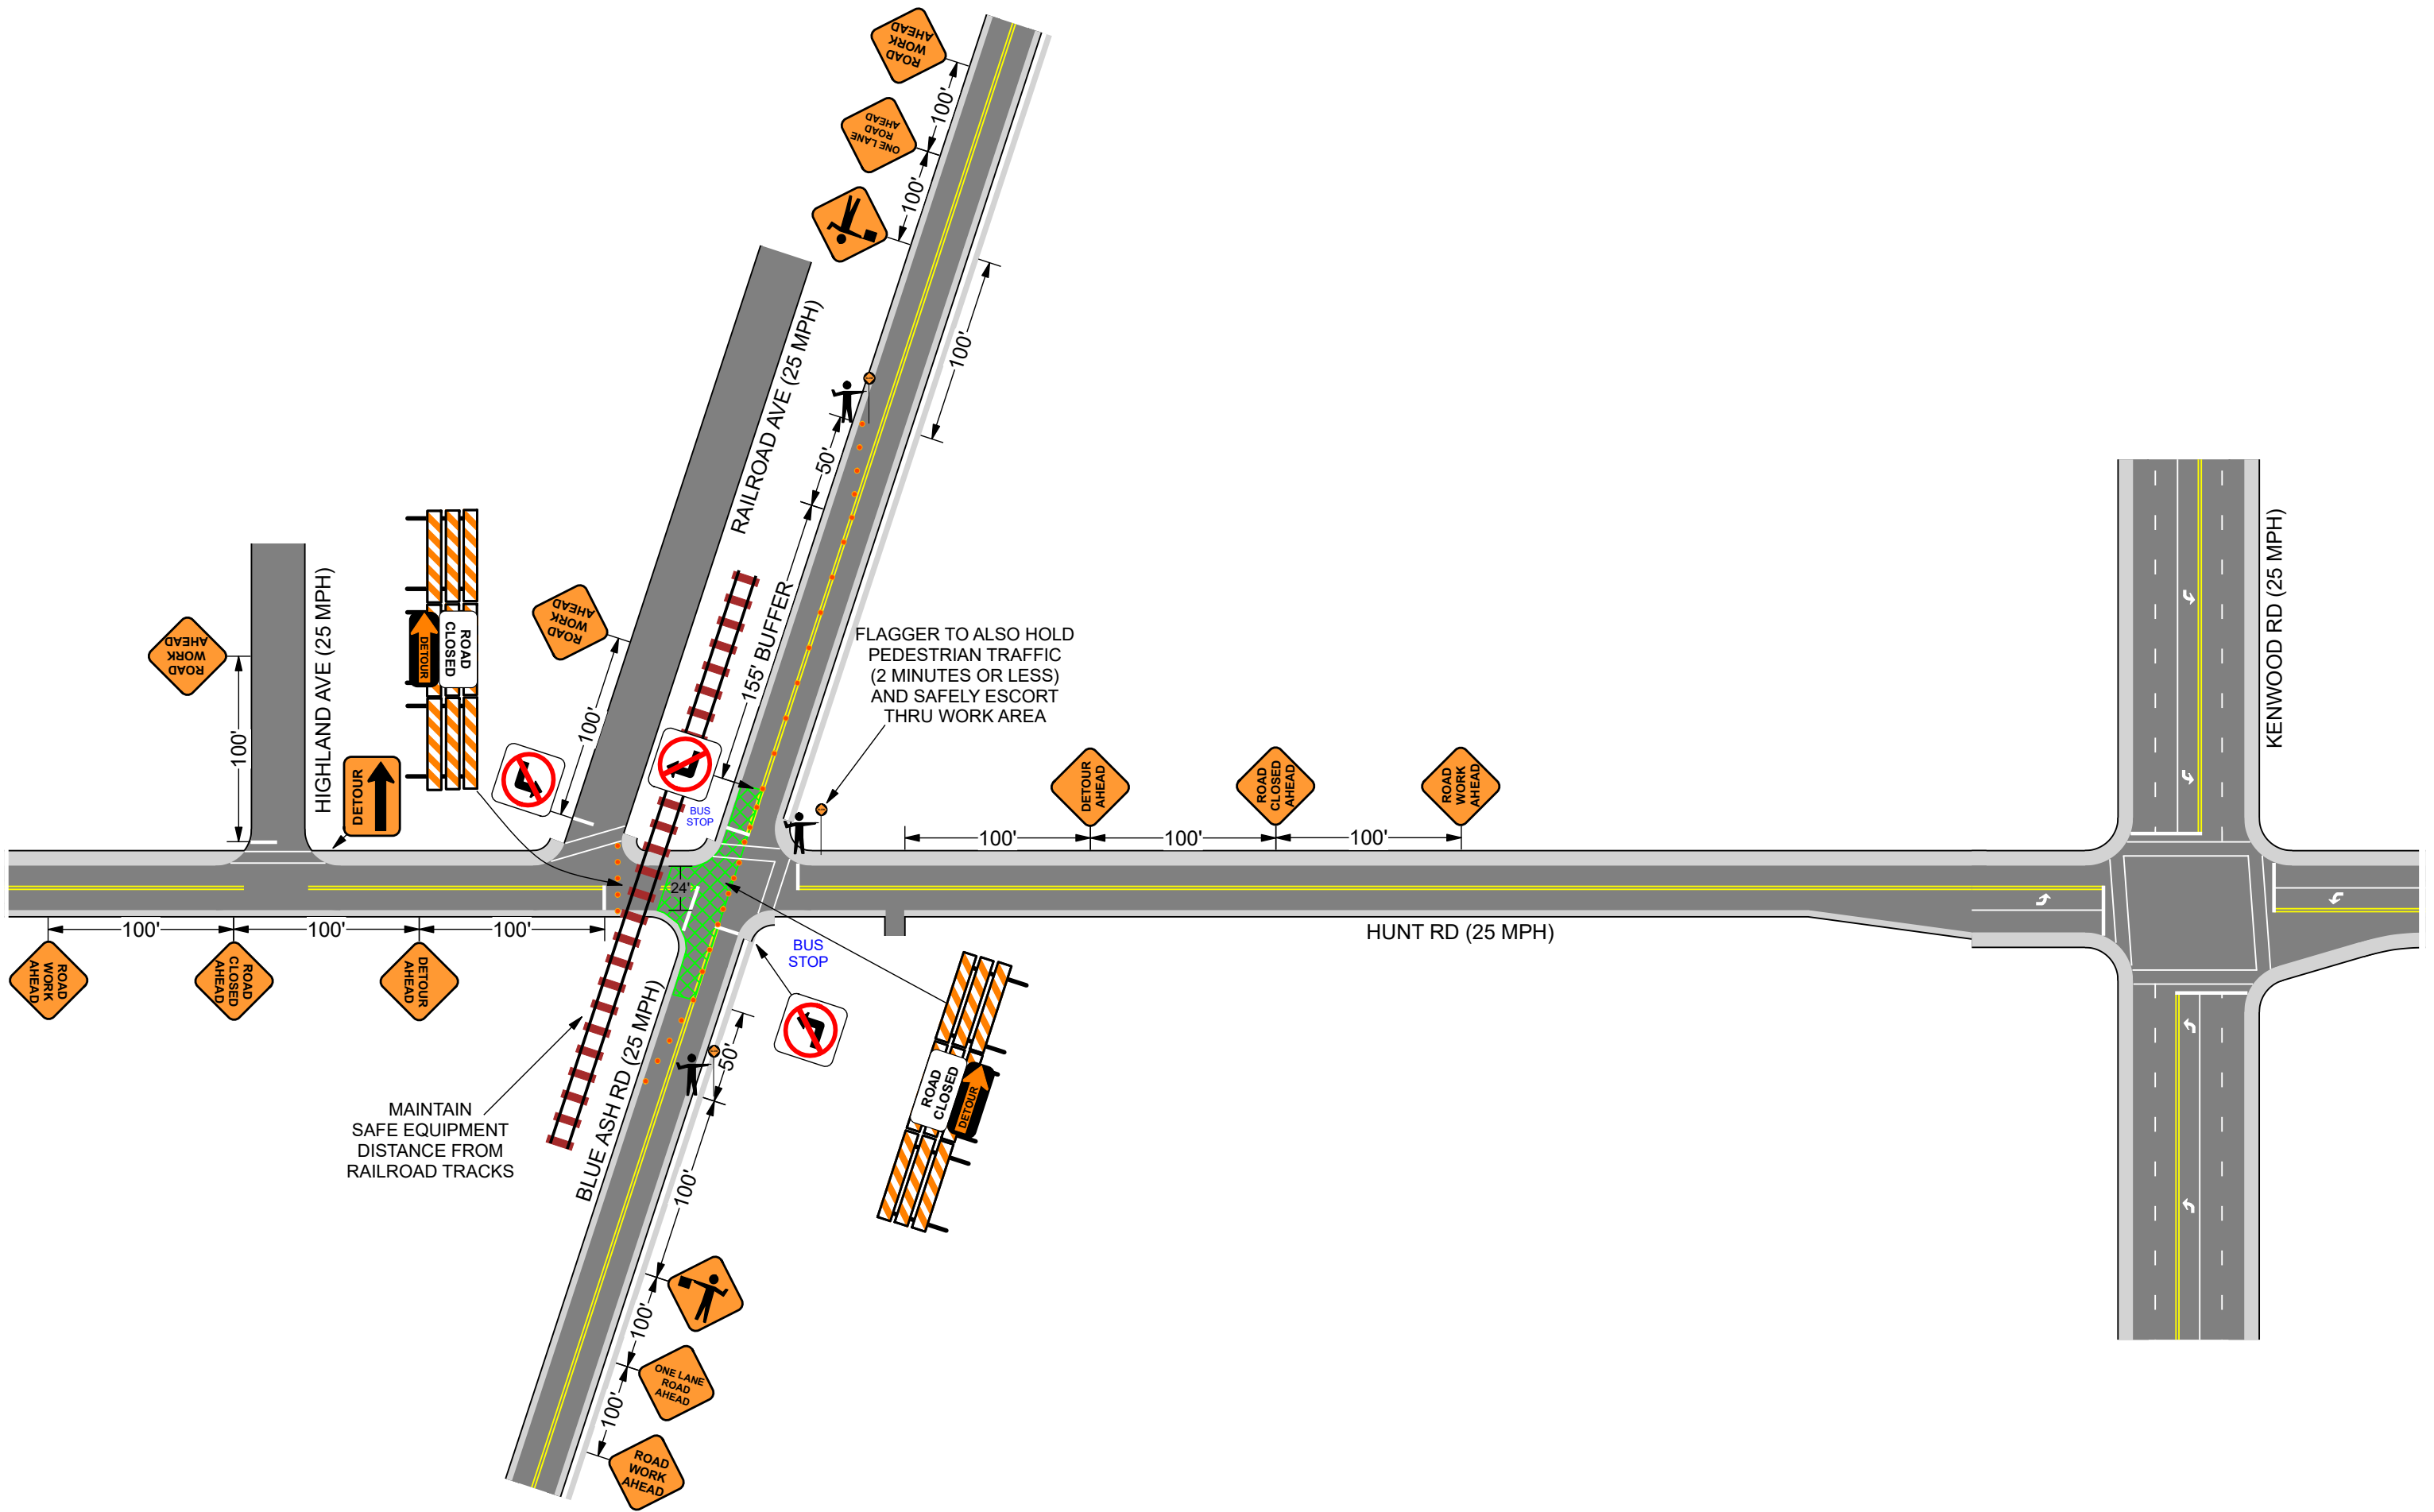


**PAGE 2 OF 2**

	<p><b>Date:</b> 2/28/2024 <b>Author:</b> Custom Traffic Solutions <b>Project:</b> Hunt Rd &amp; Blue Ash Rd - Road Closure and Flagging</p>
	<p><b>Comments:</b> NOT TO SCALE</p>
	<p>All Plan Details According to Ohio MUTCD</p>
	<p>White Detour Signs Reference Same Signs PAGE 1 OF 2</p>





HIGHLAND AVE (25 MPH)

RAILROAD AVE (25 MPH)

BLUE ASH RD (25 MPH)

HUNT RD (25 MPH)

KENWOOD RD (25 MPH)

FLAGGER TO ALSO HOLD PEDESTRIAN TRAFFIC (2 MINUTES OR LESS) AND SAFELY ESCORT THRU WORK AREA

MAINTAIN SAFE EQUIPMENT DISTANCE FROM RAILROAD TRACKS

BUS STOP

BUS STOP

155' BUFFER

24'

100'

100'

100'

100'

100'

100'

100'

100'

100'

100'

50'

50'

100'

100'

100'

100'

100'

100'

100'

100'

100'

100'

100'

100'

100'

100'

100'

100'

100'

100'

100'

100'