

City of Cape Coral Park and Recreations
 Crystal Lake Park
 Cape Coral, FL 33993

Bliss Products and Services

This play equipment is recommended for children ages:
 5-12


Minimum Area Required:
 Per Drawing

Scale: 5/32" = 1'-0"
 This drawing can be scaled only when in an 11" x 17" format

Drawn By:
 Martina Lawrence
 Date:
 7/31/2023
 Quote Number:
 645-160122A



play&park
structures
 A PLAYCORE Company

544 Chestnut Street
 Chattanooga, TN 37402
 800-727-1907 / www.playandpark.com

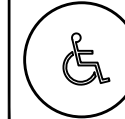

Total Play Components	11		
Elevated Play Components	3		
Elevated Play Components Accessible by Ramp	0	Req.	0
Elevated Components Accessible by Transfer	3	Req.	2
Accessible Ground Level Components Shown	8	Req.	1
Different Types of Ground Level Components	1	Req.	1

User Capacity	30-40
Critical Fall Height	8'-0"

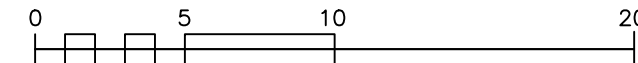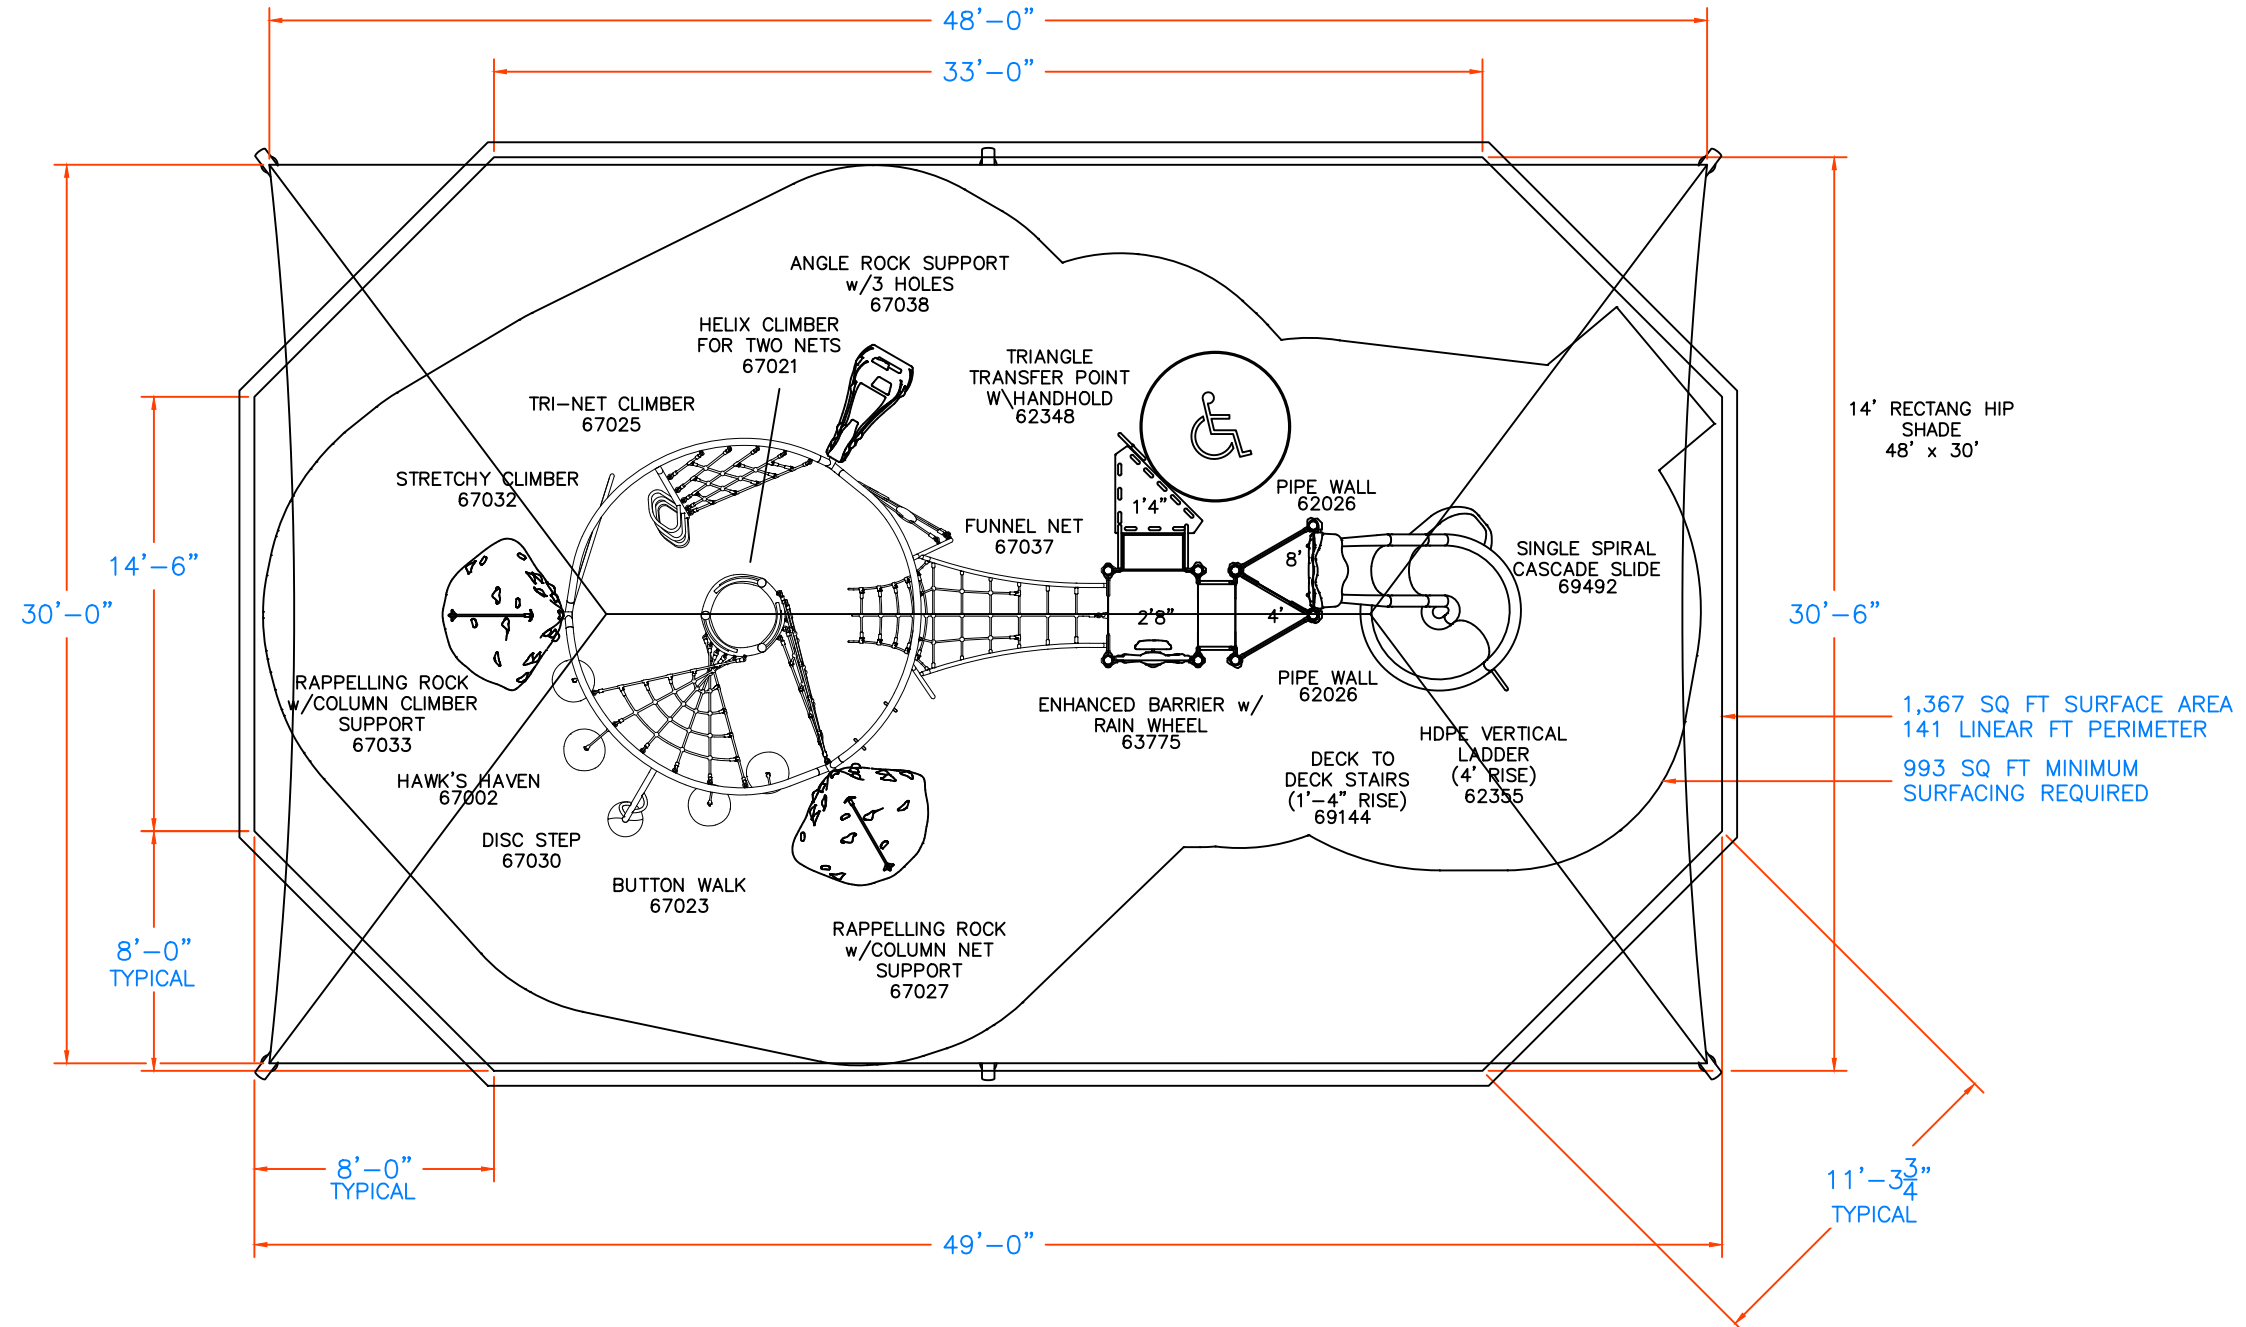

It is the manufacturer's opinion that the structure shown herein complies with current ada standards concerning accessibility if used with proper accessible surfacing and together with other necessary ground level play equipment. Top view drawings and measurements are for overall site and structure appearance purposes. Top view should not be conceived as a construction detail; therefore, all measurements and slope requirements should be field verified prior to construction. **IMPORTANT:** Never install play equipment over hard, unresilient surfaces such as asphalt, concrete, or compacted earth. It is the owner's responsibility to ensure the "minimum area required" contains an appropriate amount of resilient material to cushion accidental falls.