



Village of Hinsdale
19 E. Chicago Avenue
Hinsdale, IL 60521-3489
(630)789-7000

Village Website: www.villageofhinsdale.org

PUBLIC SERVICES UTILITY PERMIT APPLICATION

Date of Application: 08/03/2022 Permit No: ATT-0045 Permit Expiration Date: 10-15-22

Utility Company Information:

Company Name: AT&T
Address: 1000 COMMERCE DR
City, State, Zip: OAK BROOK, IL, 60523
Contact Person: BRIAN TAZELAAR
Phone Number: 630-418-9001
Email Address: bt1812@att.com
Cell Number: 630-418-9001
Project/Work Order Number: A027CY9 & A027DSN

Contractor Information:

Company Name: JOSCO
Address: 2551 DIVISION ST. UNIT 102
City, State, Zip: JOLIET, IL 60435
Contact Person: CHRIS NURCZYK
Phone Number: 815-725-1975
Email Address: info@josco.com
Cell Number: 815-725-1975

PROJECT LOCATION: 7TH ST. FROM VINE EAST TO THE 294 TOLLWAY

Description of work covered under this permit: PLACE PROPOSED CABINET IN THE NORTH ROW OF 7TH ST. AT ROBBINS PARK.
BORE AND PLACE APPR. 3900' OF 3" PVC/FLEXPIPE IN THE 7TH ST. ROW, PAMELA CIR. ROW, AND PARK AVE ROW FOR RESIDENTIAL SERVICE

Start Date: 08/17/22

Completion Date: 09/17/22

Site Plan/Details/Specifications (3 sets) included with application? ☒ YES ☐ NO
Certificate of Insurance included with application? ☒ YES ☐ NO

Type of Utility: ☐ ComEd ☐ Nicor ☐ Comcast ☐ Water ☐ Sewer
☒ Communications: ☒ Fiber Optic ☐ Wireless ☐ Other:

Applicant Information:

Print Name: BRIAN TAZELAAR Phone Number: 630-418-9001
Company: AT&T Email Address: bt1812@att.com
Signature: Brian Tazelaar Digitally signed by Brian Tazelaar
Date: 2022.08.03 09:17:24 -0500 Date: 08/03/2022

ALL CONSTRUCTION SHALL BE DONE IN ACCORDANCE WITH THE LATEST EDITION IN EFFECT ON THE DATE OF PERMIT APPLICATION OF THE FOLLOWING: STANDARD SPECIFICATIONS FOR ROAD AND BRIDGE CONSTRUCTION & SUPPLEMENTAL SPECIFICATIONS AND RECURRING SPECIAL PROVISIONS BY THE ILLINOIS DEPARTMENT OF TRANSPORTATION, ILLINOIS MANUAL ON UNIFORM TRAFFIC CONTROL DEVICES FOR STREETS AND HIGHWAYS, STANDARD SPECIFICATIONS FOR WATER AND SEWER MAIN CONSTRUCTION IN ILLINOIS, AND THE VILLAGE OF HINSDALE SUBDIVISION ORDINANCE AND ENGINEERING STANDARDS.


Village Use Only

**COORDINATE NEW PED AND
CMPH LOCATIONS WITH
PROPERTY OWNERS**

Permit Approved: YES NO

Conditions for Approval/Reasons for Denial: NOTIFY RESIDENTS 48 HRS PRIOR TO START. RESTORE ALL DISTURBED AREAS WITHIN 14 DAYS OF COMPLETION. COORDINATE NEW PED AND CMPH LOCATIONS WITH PROPERTY OWNERS.

Approved By: A. Diaz Date: 08/03/2022

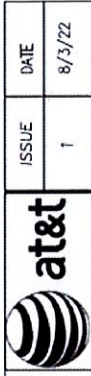

ISSUE	DATE
1	8/3/22

A027DSN PROPOSED DETAILS	
DESCRIPTION	QUANTITY
MANHOLE	-
FE/PE/CUR/H	20
FLUEN. POT	-
TOB	7
BORE PIT/TURN PIT/DIG PIT	-

**COORDINATE NEW RED AND
CMPH LOCATIONS WITH
PROPERTY OWNERS**



SCALE-N.T.S

AT&T PROJECT: A027DSN

ENGINEER: BRIAN TAZELAAR

TEL # 630-418-9001

QUARTER SECTION: SE-12,NW-07,NE-12,
SW-07,SW-12

MUNICIPALITY: HINSDALE

TOWNSHIP: DOWNERS GROVE, LYONS


WIRE CENTER: HINSDALE

COUNTY OF: DUPAGE

DWG 1 OF 17 REV. NO. _____

PREPARED BY: V. GUPTA

CHC CONSULTING
1645 W. Grandwood Ave., Suite 300
Chicago, IL 60658
(312) 250-0004 / FAX (312) 250-0005

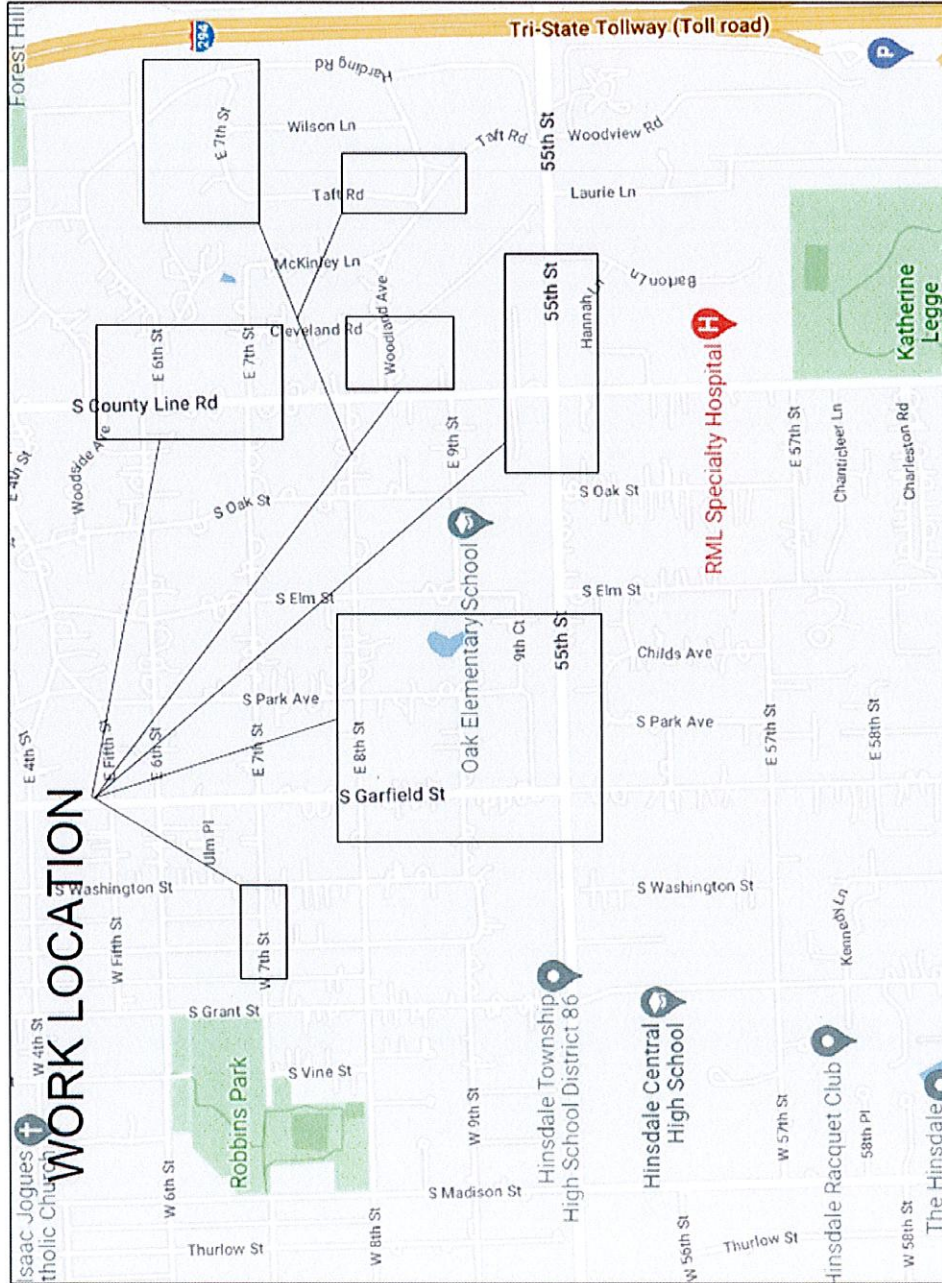

**PHYSICAL ADDRESS:-
23 E 7TH, HINSDALE, IL 60521, USA**

PERMIT PRINT

- 1 BORE AND PLACE 1-4" DUCT -1022'
EXIST. POLE #213 TO EXIST. POLE #108


COORDINATE NEW PED AND CMPH LOCATIONS WITH PROPERTY OWNERS




at&t

7
ISSUE

DATE 8/3/20

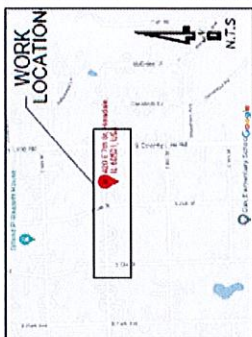

VICINITY MAP

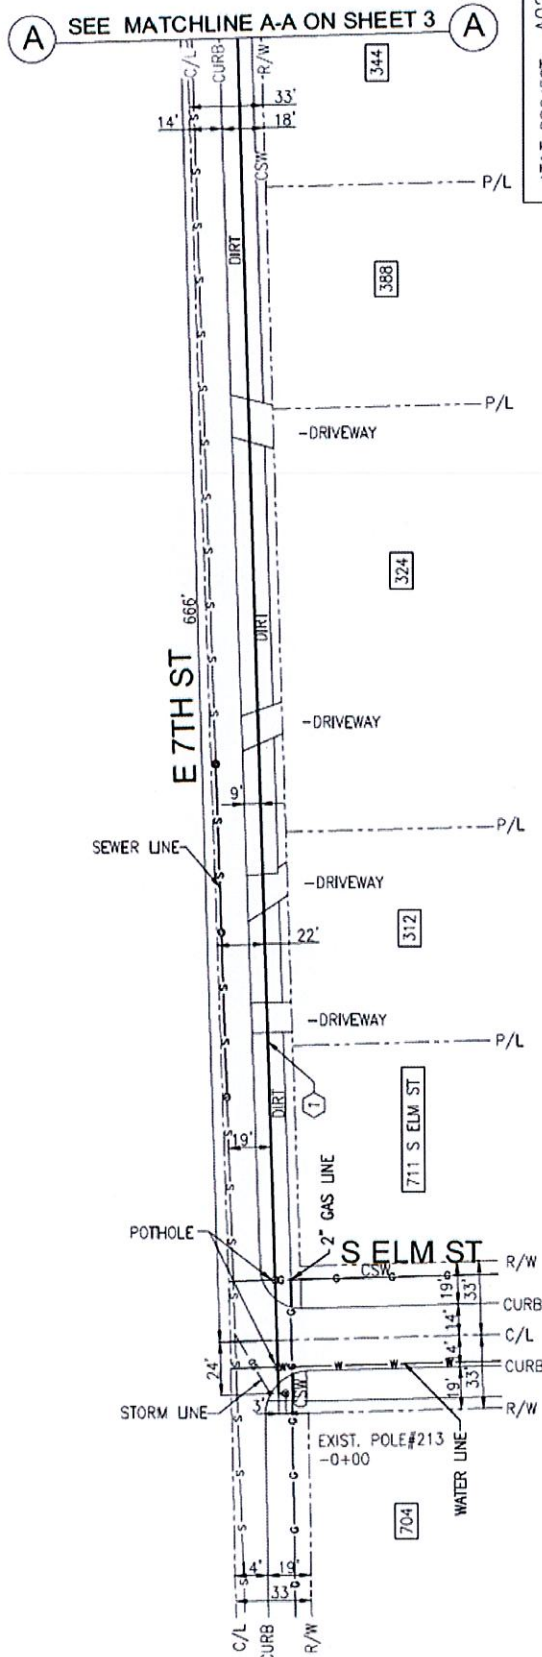

EXCAVATION DATA
BORE LENGTH
1022 FT.

DRAWN BY: JACOB
 DATE: 08-16-2017
 PROJECT: A027DSN
 ENGINEER: BRIAN TAZELAAR
 TEL # 630-418-9001
 QUARTER SECTION: NE-12
 MUNICIPALITY: HINSDALE
 TOWNSHIP: DOWNERS GROVE
 WIRE CENTER: HINSDALE
 COUNTY OF: DUPAGE

PREPARED BY: V. GUPTA

 **CHC CONSULTING**
1845 W. Orangewood Ave., Suite 300
Orlando, CA 92868
(949) 250-0004 / FAX (949) 250-0006


	ISSUE	DATE
	1	8/3/22

PERMIT PRINT

GENERAL CONSTRUCTION NOTES:
SEE DWG 2 OF 17

- ① BORE AND PLACE 1-4" DUCT-1022'
EXIST. POLE #213 TO EXIST. POLE#108

**COORDINATE NEW PED AND CMPH
LOCATIONS WITH PROPERTY
OWNERS**

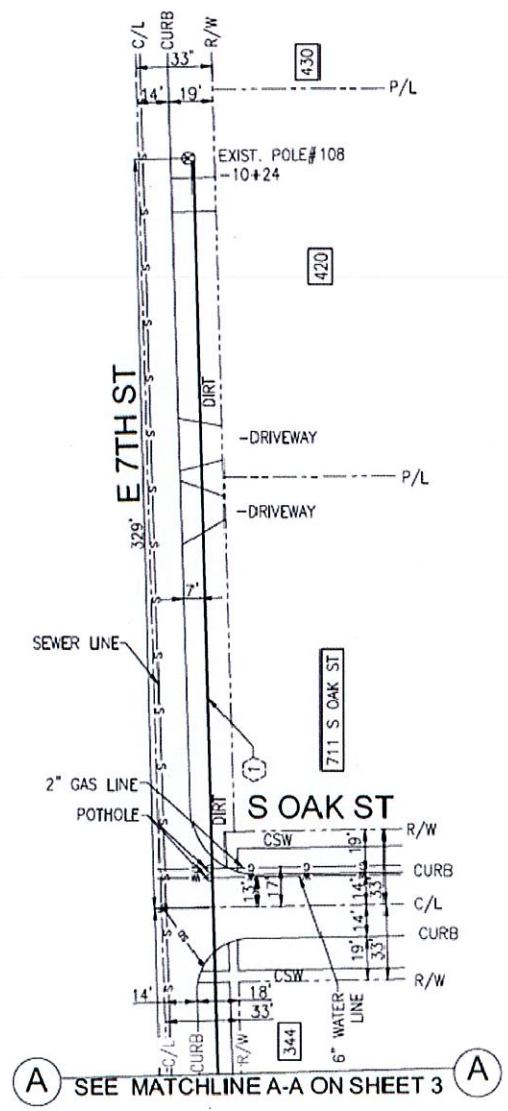

AT&T PROJECT: A027DSN
ENGINEER: BRIAN TAZELAAR
TEL # 630-418-9001
QUARTER SECTION: NE-12
MUNICIPALITY: HINSDALE
TOWNSHIP: DOWNERS GROVE
WIRE CENTER: HINSDALE
COUNTY OF: DUPAGE
DWG 3 OF 17 REV. NO. _____

PREPARED BY: V. GUPTA
 CHC CONSULTING
1845 W. Oreganwood Ave., Suite 300
Downers Grove, IL 60130
(630) 250-0004 / FAX (630) 250-0006

CONTRACTOR PRINT



ISSUE


1

DATE

8/3/22

GENERAL CONSTRUCTION NOTES:
SEE DWG 2 OF 17

- 2 BORE AND PLACE 1-1.25" IPP-542' EXIST. POLE #519 TO NEW PED-546
- 3 PL NEW PED-546

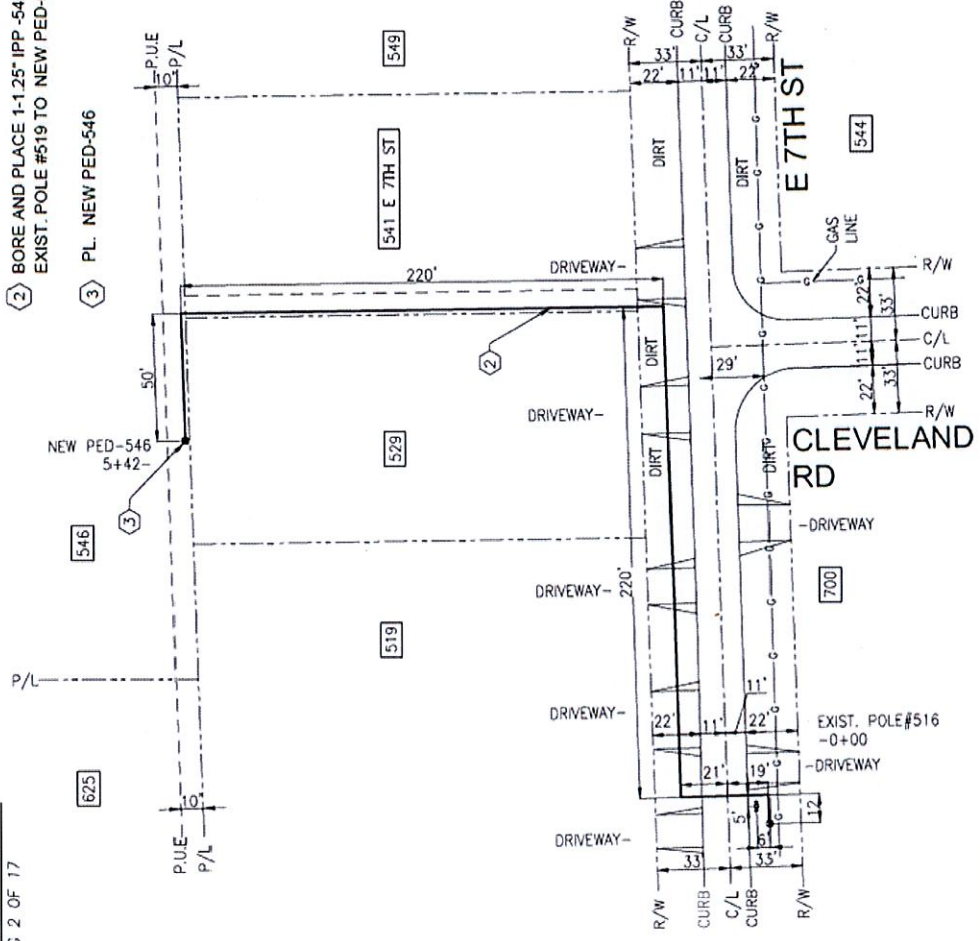

VICINITY MAP

COORDINATE NEW PED AND CMPH
LOCATIONS WITH PROPERTY
OWNERS



AT&T PROJECT: A027DSN
ENGINEER: BRIAN TAZELAAR
TEL # 630-418-9001
QUARTER SECTION: NW-07
MUNICIPALITY: HINSDALE
TOWNSHIP: DOWNERS GROVE
WIRE CENTER: HINSDALE
COUNTY OF: DUPAGE

DWG 4 OF 17 REV. NO. _____

PREPARED BY: V. GUPTA
CHC CONSULTING
1845 W. Overland Ave., Suite 300
Orem, UT 84058
(801) 225-0000 / Fax (801) 225-0006

EXCAVATION DATA
BORE LENGTH
542 FT.

NOTE: PEDESTAL DETAIL ON PRINT 17



ISSUE

1

DATE

8/3/22

PERMIT PRINT

GENERAL CONSTRUCTION NOTES:
SEE DWG 2 OF 17

- 4

BORE AND PLACE 1-3" DUCT- 223'
EXIST. POLE #104 TO NEW PED-416
- 5

PL. NEW PED-416
- 6

BORE AND PLACE 1-3" DUCT- 76'
NEW PED-416 TO NEW PED-418
- 7

PL. NEW PED-418
- 8

PL. NEW GROUND BED




COORDINATE NEW PED AND CMPH
LOCATIONS WITH PROPERTY
OWNERS

AT&T PROJECT: A027DSN
ENGINEER: BRIAN TAZELAAR
TEL # 630-418-9001
QUARTER SECTION: SE-12
MUNICIPALITY: HINSDALE
TOWNSHIP: DOWNERS GROVE
WIRE CENTER: HINSDALE
COUNTY OF: OUPAGE
DWG 5 OF 17 REV. NO.

PREPARED BY: V. GUPTA
CHC CONSULTING
1843 W. Orangeburg Ave., Suite 300
Orange, CA 92668
(949) 250-0004 / Fax (949) 250-0006

EXCAVATION DATA
BORE LENGTH
223 FT.

NOTE: PEDESTAL DETAIL ON PRINT 17

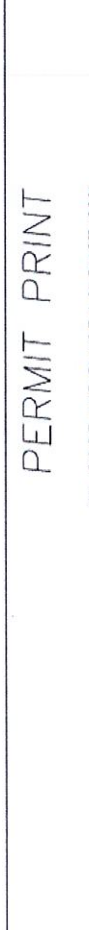



ISSUE

1

DATE

8/3/22

PERMIT PRINT



9

BORE AND PLACE 1-3" DUCT - 292'

EXIST. POLE #136 TO EXIST. POLE #135

GENERAL CONSTRUCTION NOTES:

SEE DWG 2 OF 17

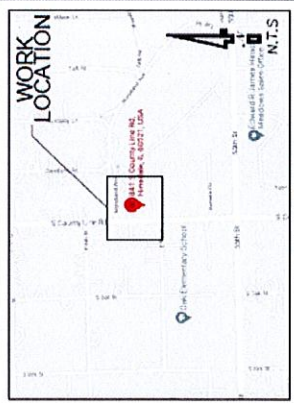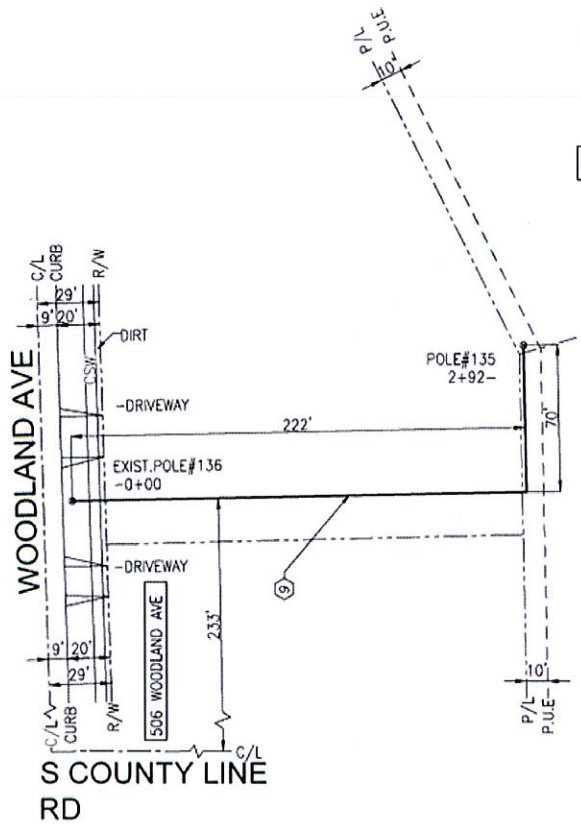

VICINITY MAP

COORDINATE NEW PED AND CMPH LOCATIONS WITH PROPERTY OWNERS



EXCAVATION DATA
BORE LENGTH
292 FT.

AT&T PROJECT: A027DSN

ENGINEER: BRIAN TAZELAAR

TEL # 630-418-9001

QUARTER SECTION: SW-07

MUNICIPALITY: HINSDALE

TOWNSHIP: LYONS

WIRE CENTER: HINSDALE

COUNTY OF: DUPAGE

DWG 6 OF 17 REV. NO.

PREPARED BY: V. GUPTA


CHC CONSULTING
 1845 W. Orangeview Ave., Suite 300
 Orange, CA 92668
 (949) 750-0004 / Fax (949) 750-0006



VICINITY MAP

COORDINATE NEW PED AND CMPH
LOCATIONS WITH PROPERTY OWNERS




AT&T PROJECT: A027DSN
ENGINEER: BRIAN TAZELAAR
TEL # 630-418-9001
QUARTER SECTION: SW-07
MUNICIPALITY: HINSDALE
TOWNSHIP: LYONS
WIRE CENTER: HINSDALE
COUNTY OF: DUPAGE
DWG 7 OF 17 REV. NO. _____

PREPARED BY: V. GUPTA
 CHC CONSULTING
1845 W. O'Leary Road, Suite 300
O'Leary, IL 60130
(944) 250-0004 / FAX (944) 250-0006

PERMIT PRINT

- 10 BORE AND PLACE 1-3" DUCT - 300'
EXIST. POLE #173 TO EXIST. POLE #NT

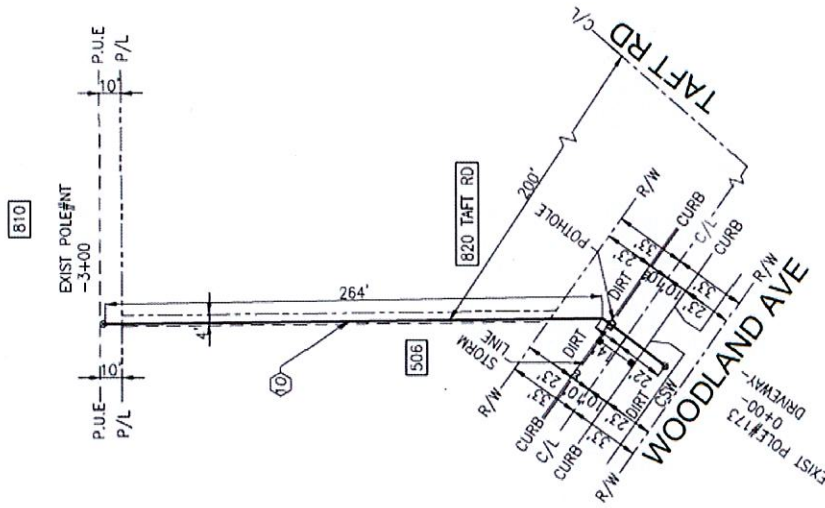


GENERAL CONSTRUCTION NOTES:
SEE DWG 2 OF 17

EXCAVATION DATA
BORE LENGTH
300 FT.

PERMIT PRINT

GENERAL CONSTRUCTION NOTES:
SEE DWG 2 OF 17


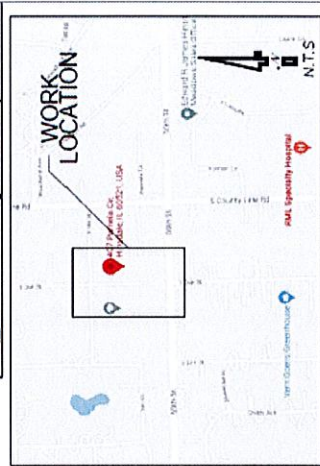


VICINITY MAP

**COORDINATE NEW PED AND
CMPH LOCATIONS WITH
PROPERTY OWNERS**



AT&T PROJECT: A027DSN
ENGINEER: BRIAN TAZELAAR
TEL # 630-418-9001
QUARTER SECTION: SE-12
MUNICIPALITY: HINSDALE
TOWNSHIP: DOWNERS GROVE
WIRE CENTER: HINSDALE
COUNTY OF: DUPAGE
DWG 8 OF 17 REV. NO.

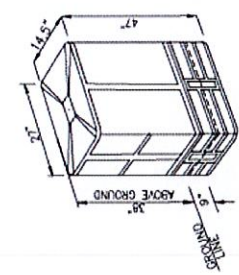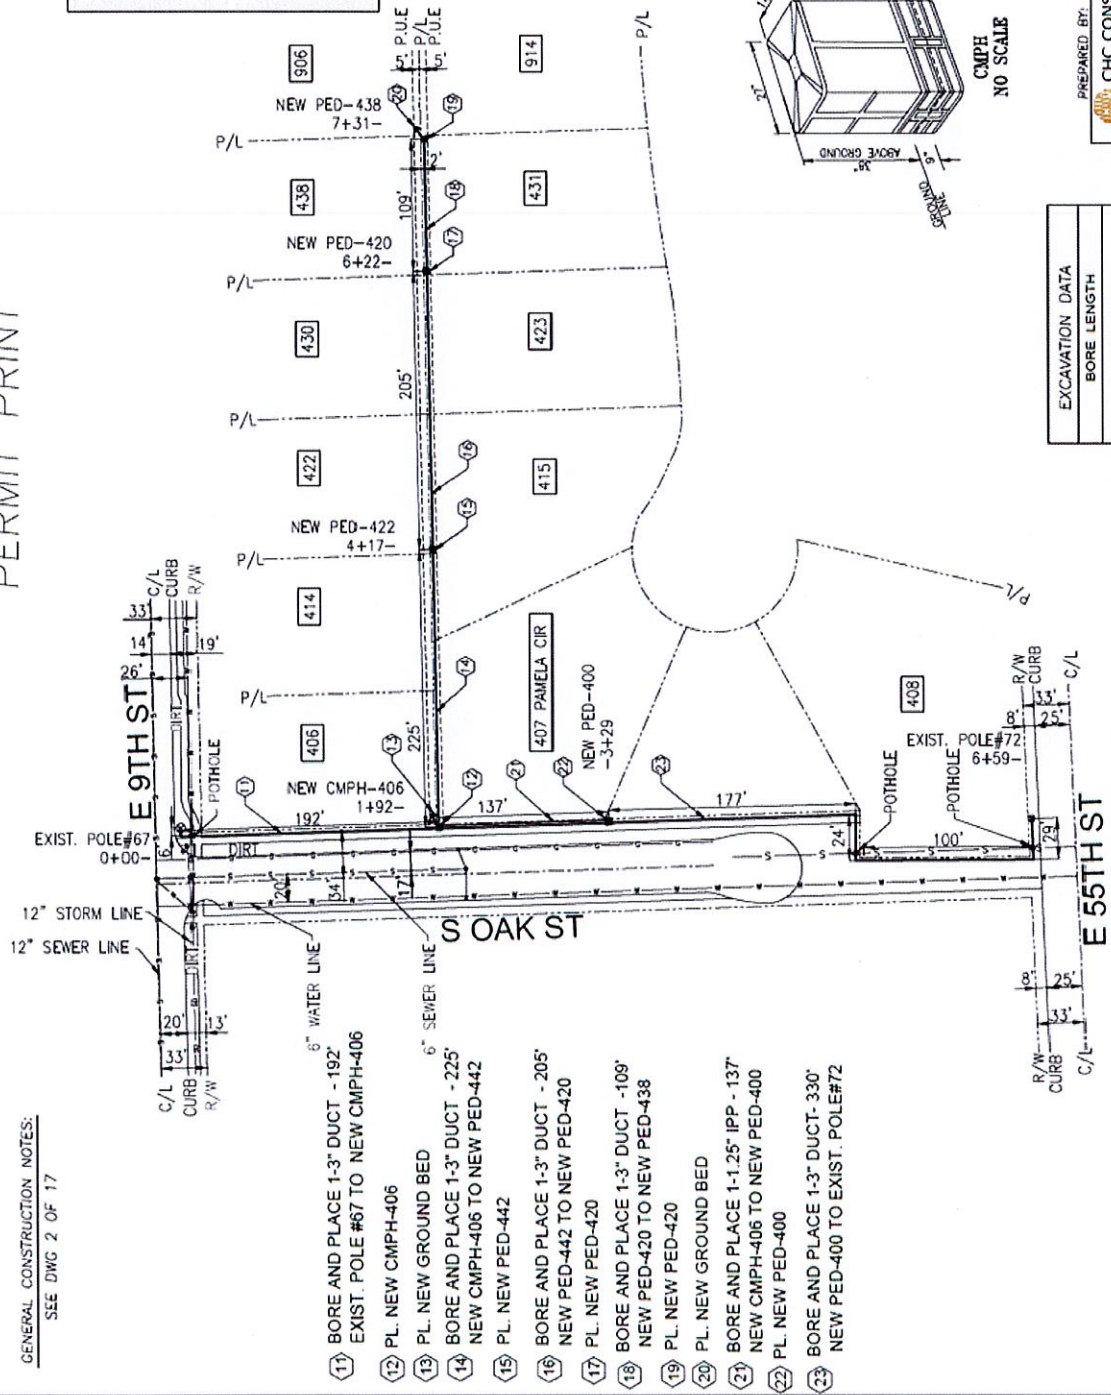

CMPH
NO SCALE

PREPARED BY: V. GUPTA
CHC CONSULTING
10451 W. Ogdenwood Ave., Suite 300
Oakridge, CA 92888
(949) 250-0004 / FAX (949) 250-0006

EXCAVATION DATA
BORE LENGTH
659 FT.



NOTE: PEDESTAL DETAIL ON PRINT 17

- 11 BORE AND PLACE 1-3" DUCT - 192' EXIST. POLE #67 TO NEW CMPH-406
- 12 PL. NEW CMPH-406
- 13 PL. NEW GROUND BED
- 14 BORE AND PLACE 1-3" DUCT - 225' NEW CMPH-406 TO NEW PED-442
- 15 PL. NEW PED-442
- 16 BORE AND PLACE 1-3" DUCT - 205' NEW PED-442 TO NEW PED-420
- 17 PL. NEW PED-420
- 18 BORE AND PLACE 1-3" DUCT - 109' NEW PED-420 TO NEW PED-438
- 19 PL. NEW PED-420
- 20 PL. NEW GROUND BED
- 21 BORE AND PLACE 1-1.25" IPP - 137' NEW CMPH-406 TO NEW PED-400
- 22 PL. NEW PED-400
- 23 BORE AND PLACE 1-3" DUCT- 330' NEW PED-400 TO EXIST. POLE#72

PERMIT PRINT

GENERAL CONSTRUCTION NOTES:
SEE DWG 2 OF 17

24 BORE AND PLACE 1-3" DUCT -236'
EXIST. POLE #130 TO EXIST. POLE #129

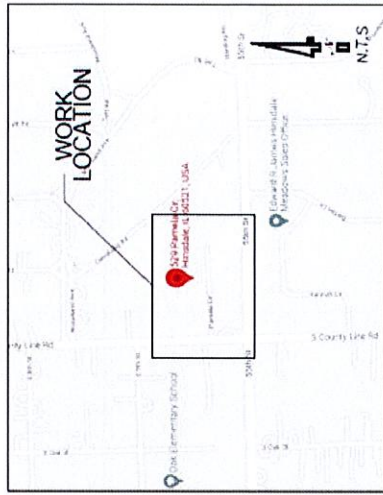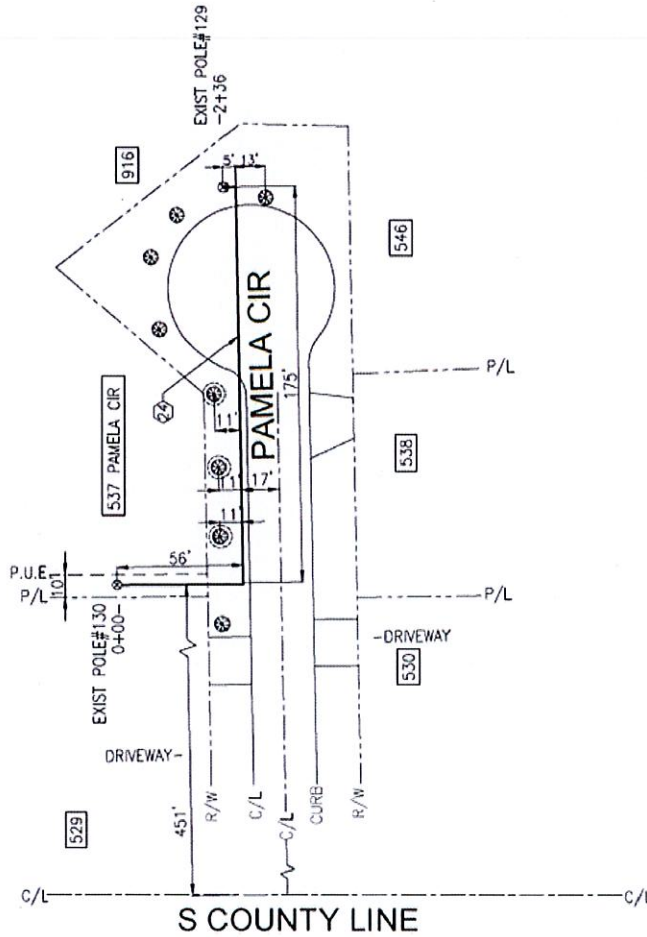

VICINITY MAP

**COORDINATE NEW PED AND CMPH
LOCATIONS WITH PROPERTY
OWNERS**



ISSUE	DATE
1	8/3/22

AT&T PROJECT: A027DSN
ENGINEER: BRIAN TAZELAAR
TEL # 630-418-9001
QUARTER SECTION: SW-07
MUNICIPALITY: HINSDALE
TOWNSHIP: LYONS
WIRE CENTER: HINSDALE
COUNTY OF: DUPAGE
DWG 9 OF 17 REV. NO.

PREPARED BY: V. GUPTA
CHC CONSULTING
1800 N. O'Leary Ave., Suite 300
O'Leary, IL 60450
(847) 250-0004 / Fax (847) 250-0006

EXCAVATION DATA
BORE LENGTH
236 FT.




ISSUE	DATE
1	8/3/22

PERMIT PRINT


GENERAL CONSTRUCTION NOTES:
SEE DWG 2 OF 17

- 25 PL NEW PED-648
- 26 PL NEW GROUND BED
- 27 BORE AND PLACE 1-3" DUCT - 170'
- 28 NEW PED-648 TO NEW PED-763
- 29 PL NEW PED-736
- 30 BORE AND PLACE 1-3" DUCT - 180'
- 31 NEW PED-736 TO NEW PED-732
- 32 PL NEW PED-732
- 33 BORE AND PLACE 1-3" DUCT - 271'
- 34 NEW PED-732 TO EXIST. POLE 529

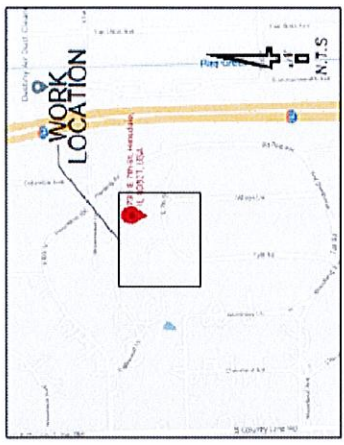

VICINITY MAP

COORDINATE NEW PED AND CMPH
LOCATIONS WITH PROPERTY
OWNERS

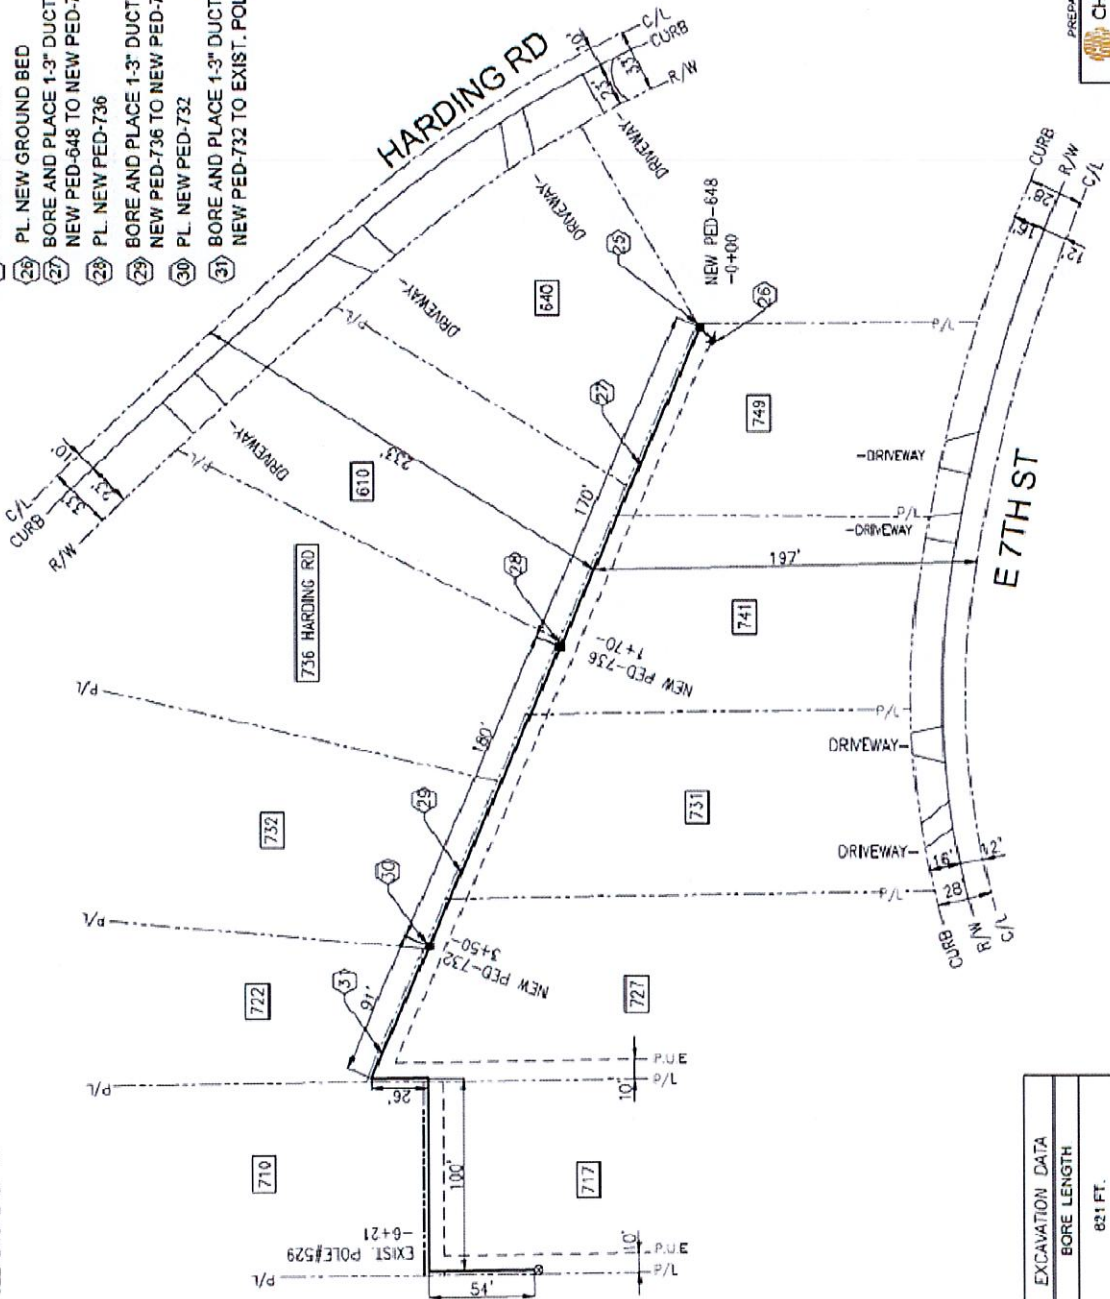

EXCAVATION DATA
BORE LENGTH
821 FT.


AT&T PROJECT: A027DSN
ENGINEER: BRIAN TAZELAAR
TEL # 630-418-9001
QUARTER SECTION: SW-07
MUNICIPALITY: HINSDALE
TOWNSHIP: LYONS
WIRE CENTER: HINSDALE
COUNTY OF: DUPAGE
DWG 10 OF 17 REV. NO. _____

PREPARED BY: V. GUPTA
CHC CONSULTING
1840 E. Roosevelt Ave., Suite 300
Orem, UT 84058
(801) 225-0004 / FAX (801) 225-0006

PERMIT PRINT

GENERAL CONSTRUCTION NOTES:
SEE DWG 2 OF 17


32 BORE AND PLACE 1-3" DUCT -277'
EXIST. POLE #530 TO EXIST POLE #209

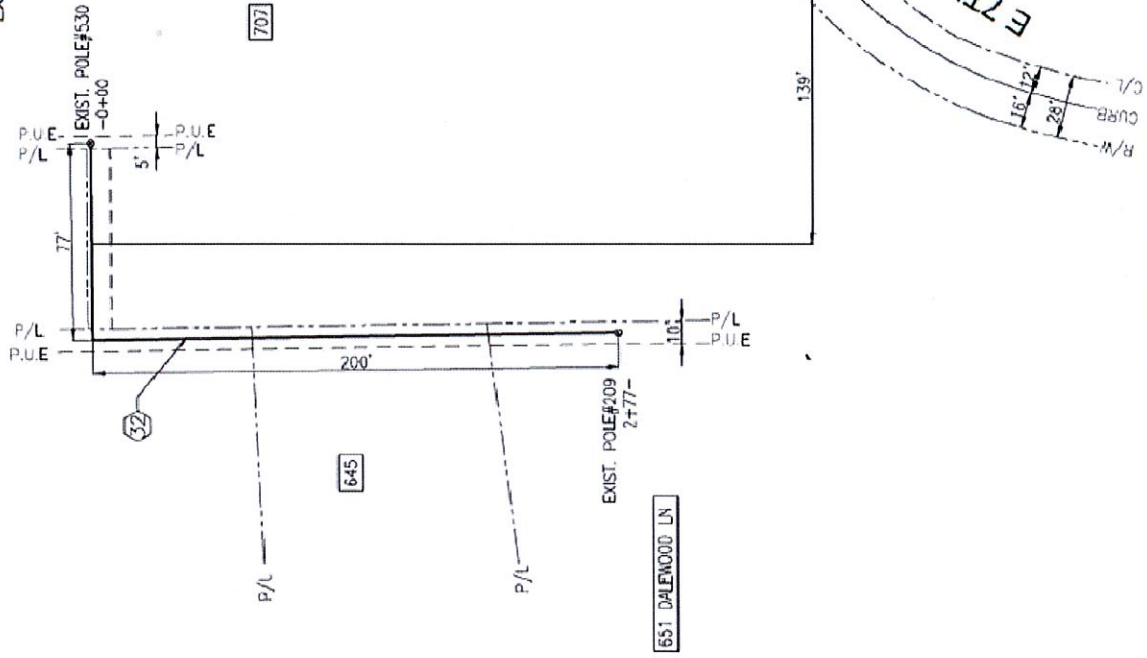

EXCAVATION DATA
BORE LENGTH
277 FT.



ISSUE	DATE
1	8/3/22

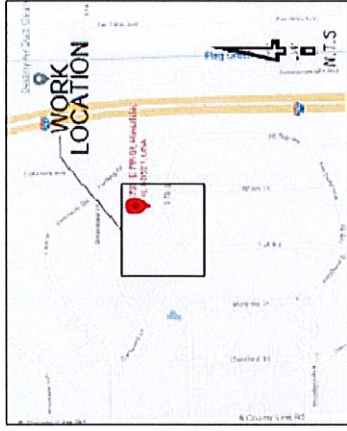

VICINITY MAP


**COORDINATE NEW PED AND CMFH
LOCATIONS WITH PROPERTY
OWNERS**



AT&T PROJECT: A027DSN
ENGINEER: BRIAN TAZELAAR
TEL # 630-418-9001
QUARTER SECTION: SW-07
MUNICIPALITY: HINSDALE
TOWNSHIP: LYONS
WIRE CENTER: HINSDALE
COUNTY OF: DUPAGE

PREPARED BY: V. GUPTA
CHC CONSULTING
1845 W. Ogdenwood Ave., Suite 300
Ogden, IL 60459
(815) 220-0004 / FAX (815) 220-0099

DWG 11 OF 17 REV. NO.

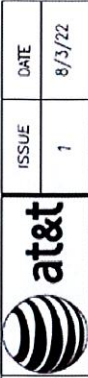

ISSUE
1

DATE
8/3/22

PERMIT PRINT

GENERAL CONSTRUCTION NOTES:
SEE DWG 2 OF 17


33 BORE AND PLACE 1-3" DUCT - 794'
EXIST. POLE #30 TO NEW PED-835



VICINITY MAP



AT&T PROJECT: A027DSN
ENGINEER: BRIAN TAZELAAR
TEL # 630-418-9001
QUARTER SECTION: SW-07
MUNICIPALITY: HINSDALE
TOWNSHIP: LYONS
WIRE CENTER: HINSDALE
COUNTY OF: DUPAGE
DWG 12 OF 17 REV. NO. _____

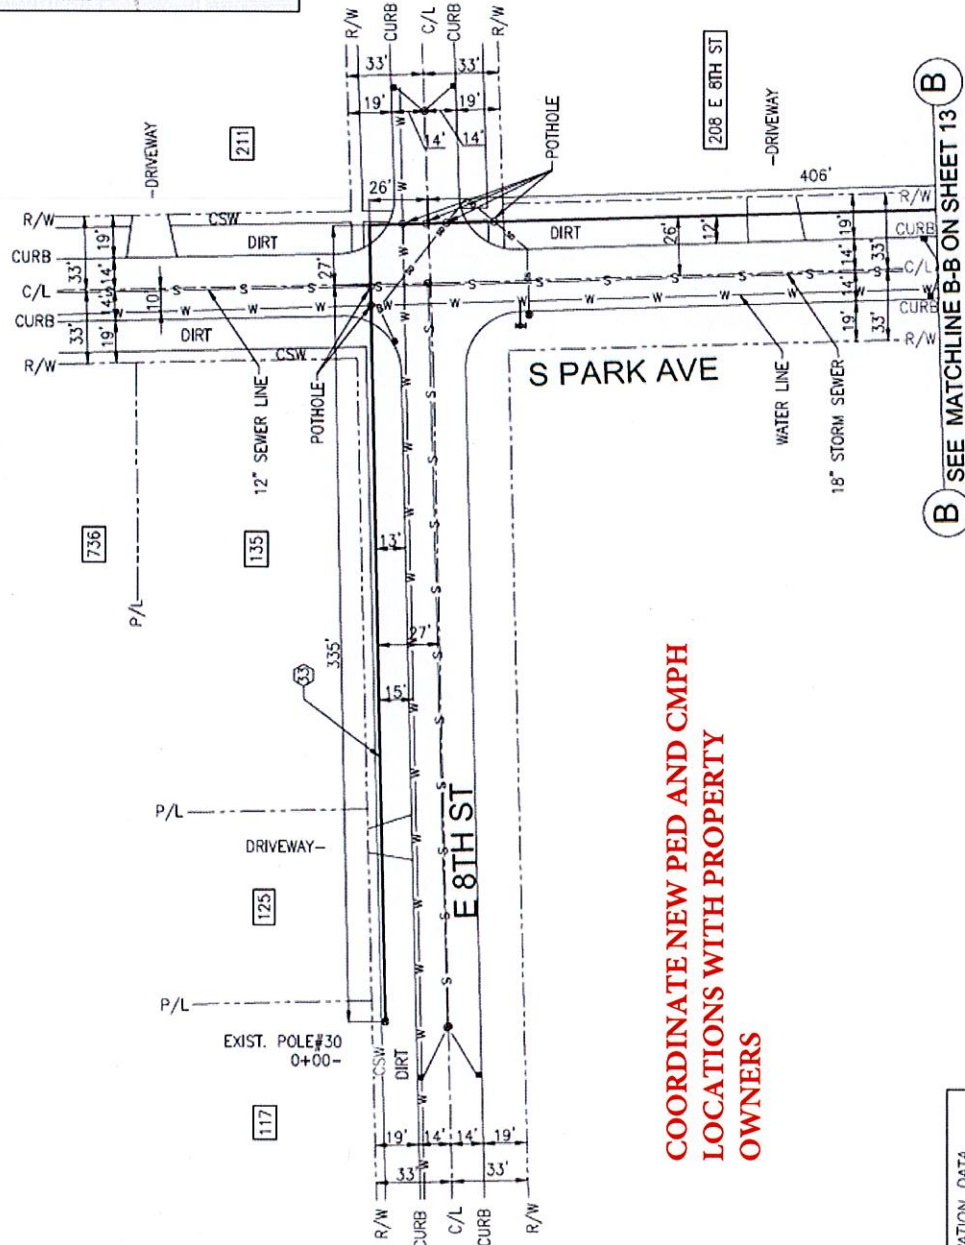

**COORDINATE NEW PED AND CMPH
LOCATIONS WITH PROPERTY
OWNERS**

B SEE MATCHLINE B-B ON SHEET 13

PREPARED BY: V. GUPTA
CHC CONSULTING
1845 W. Overlandwood Ave., Suite 300
Chicago, IL 60640
(312) 235-0004 / FAX (312) 235-0006

EXCAVATION DATA
BORE LENGTH
794 FT.



ISSUE	DATE
1	8/3/22



PERMIT PRINT

GENERAL CONSTRUCTION NOTES:
SEE DWG 2 OF 17

SEE MATCHLINE B-B ON SHEET 13

**COORDINATE NEW PED AND CMPH
LOCATIONS WITH PROPERTY
OWNERS**

- 33 BORE AND PLACE 1-3" DUCT - 794'
EXIST. POLE #30 TO NEW PED-835
- 34 PL. NEW PED-835
- 35 BORE AND PLACE 1-3" DUCT - 298'
NEW PED-835 TO NEW PED-208
- 36 PL. NEW PED-208
- 37 BORE AND PLACE 1-3" DUCT - 266'
NEW PED-208 TO NEW PED-840
- 38 PL. NEW PED-840
- 39 BORE AND PLACE 1-3" DUCT - 201'
NEW PED-840 TO NEW PED-908

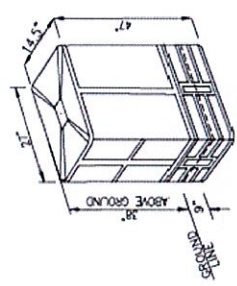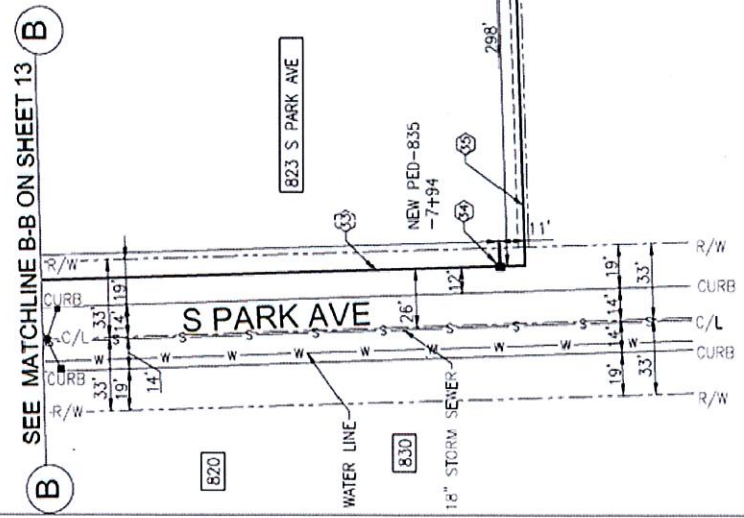

EXCAVATION DATA
BORE LENGTH
765 FT.



AT&T PROJECT: A027DSN
ENGINEER: BRIAN TAZELAAR
TEL # 630-418-9001
QUARTER SECTION: SW-07
MUNICIPALITY: HINSDALE
TOWNSHIP: LYONS
WIRE CENTER: HINSDALE
COUNTY OF: DUPAGE
DWG 13 OF 17 REV. NO.

PREPARED BY: V. GUPTA
CHC CONSULTING
1845 W. Greengarden Ave., Suite 300
Glenview, IL 60045
(847) 255-0004 / Fax (847) 255-0005



- | | |
|------|---|
| (39) | BORE AND PLACE 1-3" DUCT-201'
NEW PED-840 TO NEW PED -908
PL. NEW PED -908 |
| (40) | BORE AND PLACE 1-3" DUCT -82'
NEW PED -908 TO NEW CMPH-910
PL. NEW CMPH-910 |
| (43) | PL. NEW GROUND BED |
| (44) | BORE AND PLACE 1-1.25" IPP -50'
NEW CMPH-910 TO NEW PED -229' |
| (45) | PL. NEW PED-229 |
| (46) | BORE AND PLACE 1-3" DUCT-166'
NEW CMPH-910 TO NEW PED -211 |
| (47) | PL. NEW PED-211 |
| (48) | BORE AND PLACE 1-3" DUCT -436'
NEW PED -211 TO NEW CMPH-208 |

PERMIT PRINT

SEE MATCHLINE C-C ON SHEET 12

900 S ELM ST

COORDINATE NEW PED AND CMPH LOCATIONS WITH PROPERTY OWNERS

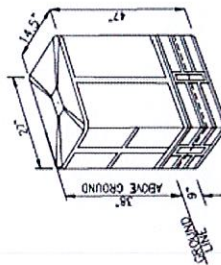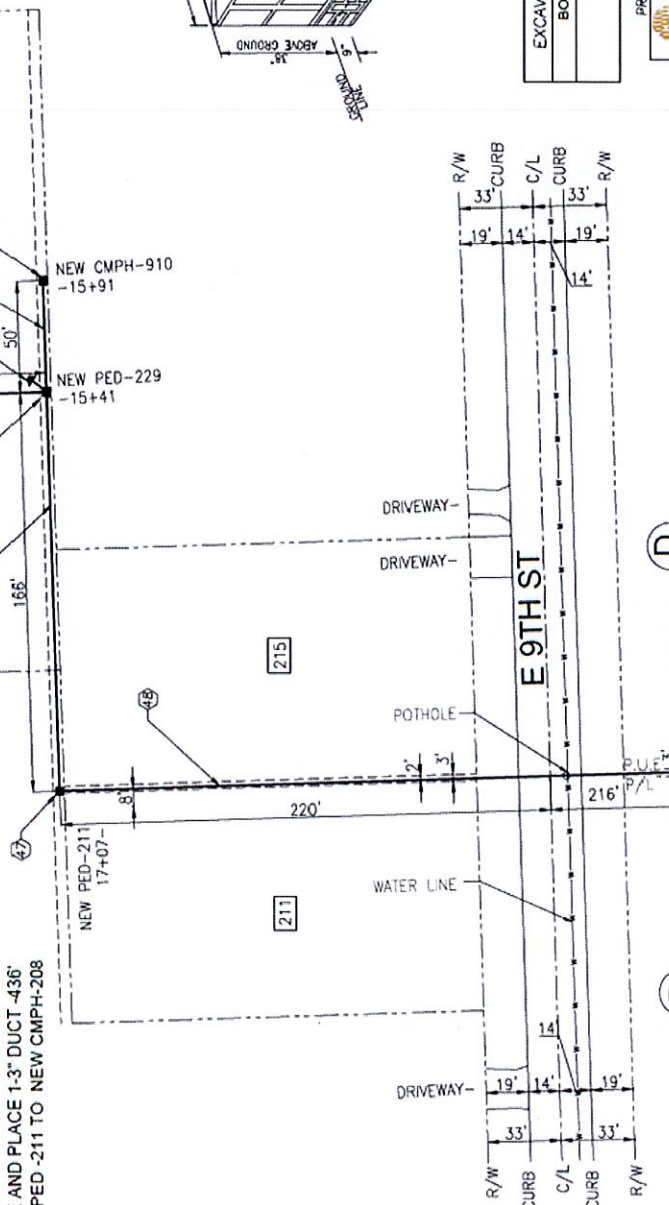

CMPH
NO SCALE

EXCAVATION DATA

734 FT.

PREPARED BY: V. GUPTA

CHC CONSULTING
1845 W. Orangewood Ave., Suite 300
Orange, CA 92668
(949) 250-0004 / FAX (949) 250-0006

AT&T PROJECT: A027DSN
ENGINEER: BRIAN TAZELAAR
TEL # 630-418-9001
QUARTER SECTION: SW-07
MUNICIPALITY: HINSDALE
TOWNSHIP: LYONS
WIRE CENTER: HINSDALE
COUNTY OF: DUPAGE





PERMIT PRINT

GENERAL CONSTRUCTION NOTES:
SEE DWG 2 OF 17

- (48) BORE AND PLACE 1-3" DUCT -436'
NEW PED -211 TO NEW CMPH-208
- (49) PL. NEW CMPH-208
- (50) PL. NEW GROUND BED
- (51) BORE AND PLACE 1-1.25" IPP -122'
NEW CMPH-208 TO NEW PED -200
- (52) PL. NEW PED-200
- (53) BORE AND PLACE 1-3" DUCT -221'
NEW CMPH-208 TO NEW PED -230
- (54) PL. NEW PED-230
- (55) PL. NEW GROUND BED

COORDINATE NEW PED AND CMPH LOCATIONS WITH PROPERTY OWNERS

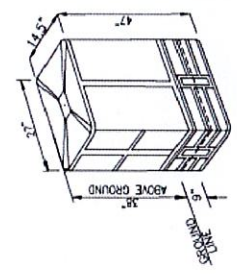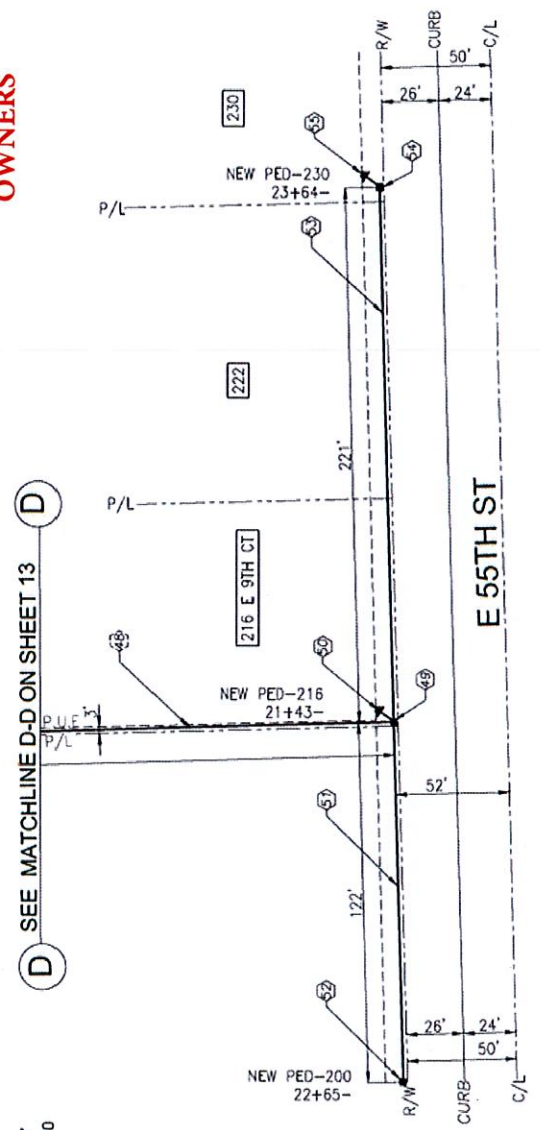


NOTE: PEDESTAL DETAIL ON PRINT 17

EXCAVATION DATA
BORE LENGTH
343 FT.

CMPH
NO SCALE

PREPARED BY: V. GUPTA
CHC CONSULTING
1845 W. Weymouth Ave., Suite 300
Channahon, IL 61018
(815) 250-0004 / FAX (815) 250-0006

AT&T PROJECT: A027DSN
ENGINEER: BRIAN TAZELAAR
TEL # 630-418-9001
QUARTER SECTION: SE-12
MUNICIPALITY: HINSDALE
TOWNSHIP: DOWNS GROVE
WIRE CENTER: HINSDALE
COUNTY OF: DUPAGE
DWG 15 OF 17 REV. NO.

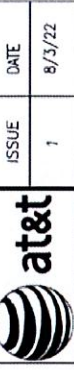

ISSUE 1


DATE 8/3/22

PERMIT PRINT


GENERAL CONSTRUCTION NOTES:
SEE DWG 2 OF 17

(56) BORE AND PLACE 1-3" -398'
EXIST. POLE #398 TO EXIST. POLE #717

COORDINATE NEW PED AND CMPH
LOCATIONS WITH PROPERTY
OWNERS

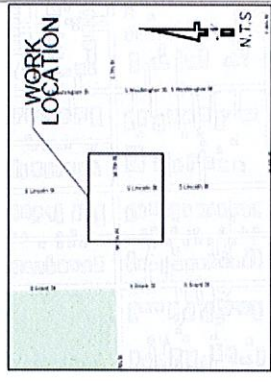

VICINITY MAP

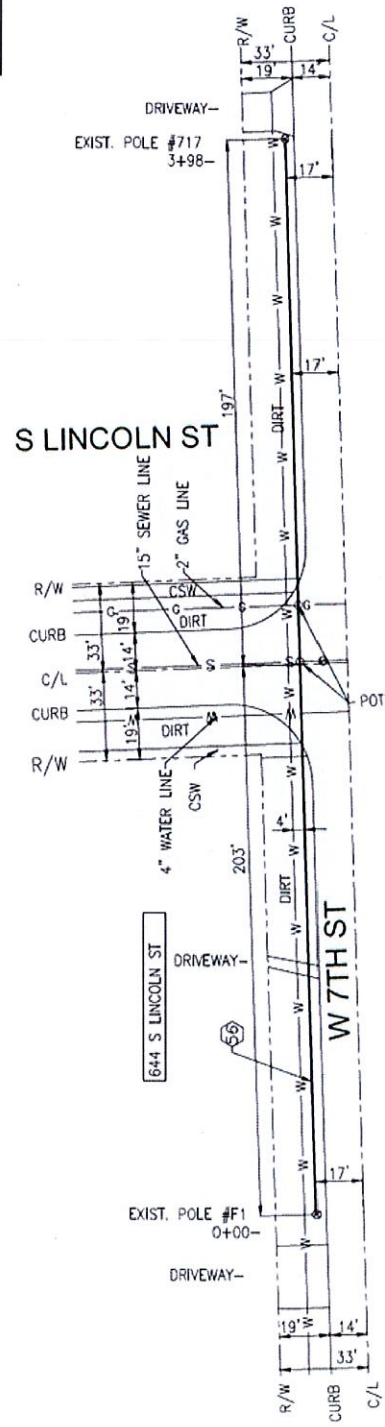

AT&T PROJECT: A027DSN
ENGINEER: BRIAN TAZELAAR
TEL # 630-418-9001
QUARTER SECTION: SW-12
MUNICIPALITY: HINSDALE
TOWNSHIP: DOWNERS GROVE
WIRE CENTER: HINSDALE
COUNTY OF: DUPLAGE
DWG 16 OF 17 REV. NO. _____

EXCAVATION DATA
BORE LENGTH
398 FT.

PREPARED BY: V. GUPTA
CHC CONSULTING
1845 W. O'Leary Ave., Suite 300
Downers Grove, IL 60140
(630) 250-0004 / FAX (630) 250-0006





CONTRACTOR PRINT



ISSUE	DATE
1	8/3/22

INCLUDED WITH PEDESTAL

- 5X MAGNUM D-CLIPS
- 1X CABLE TIE (FOR MST)
- 1X MOISTURE BARRIER SHEET
- 1X DROP CHANNEL PLUG
- 1X HARDWARE KIT (FOR MST)

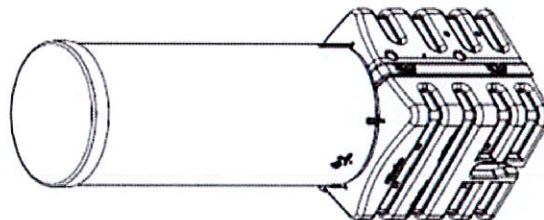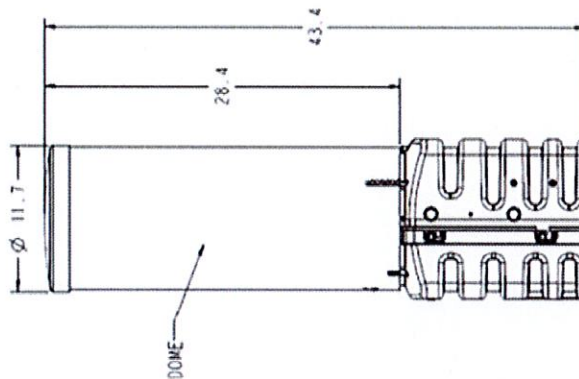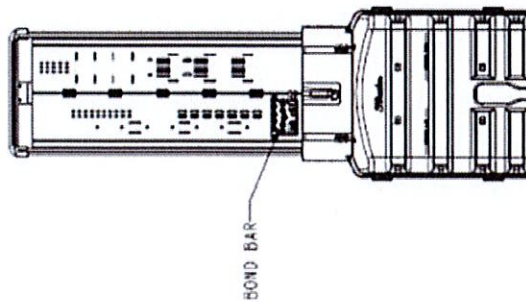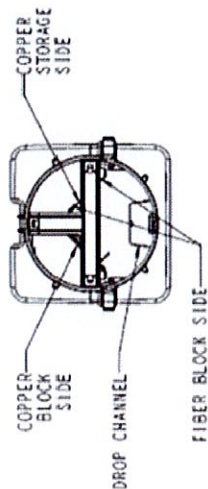

**COORDINATE NEW PED AND CMPH
LOCATIONS WITH PROPERTY
OWNERS**



AT&T PROJECT: A027DSN
ENGINEER: BRIAN TAZELAAR
TEL # 630-418-9001
QUARTER SECTION: SW-12
MUNICIPALITY: HINSDALE
TOWNSHIP: DOWNERS GROVE
WIRE CENTER: HINSDALE
COUNTY OF: DUPAGE
DWG 17 OF 17 REV. NO.

PREPARED BY: V. GUPTA
CHC CONSULTING
1845 N. Desperado Ave., Suite 300
Orem, UT 84058
(801) 225-0004 / FAX (801) 225-0006

FIBER/COPPER PEDESTAL

GENERAL CONSTRUCTION NOTES:

1. LOCATE ALL UNDERGROUND OBSTRUCTIONS PRIOR TO DIGGING. CONTACT DIGGERS HOTLINE AT 8-1-1 TWO BUSINESS DAYS IN ADVANCE TO DIGGING.
 2. RESTORE ALL DISTURBED GROUNDS TO ORIGINAL OR BETTER CONDITION AS SOON AS POSSIBLE OR WITHIN TWO (2) WEEKS AFTER CONSTRUCTION IS COMPLETE.
 3. AT&T CONTRACTOR TO PLACE CONDUIT NO LESS THAN 30" DEEP.
 4. AT&T CONTRACTOR TO PROVIDE ALL BARRICADES AND WORK AREA PROTECTION.
 5. AT&T CONTRACTOR IS REQUIRED TO KEEP ALL ROADWAY PAVEMENT, CURBS, GUTTERS AND STORM WATER COLLECTORS FREE OF MUD AND OTHER DEBRIS AT ALL TIMES DURING CONSTRUCTION.
 6. ALL PROPOSED WORK IS IN EXISTING PUBLIC RIGHT OF WAY AND/OR UTILITY EASEMENT.
 7. TUNNEL ALL TREES PER BUREAU OF FORESTRY GUIDELINES.
- CAUTION: VOLTAGE RANGES FROM 301V TO 15KV
- THIS PROJECT REQUIRES COORDINATION WITH UT: NA

PERMIT PRINT



- 1 DIG 4'X4' PIT FOR CORE BORE MH #323
- 2 BORE AND PLACE 1-4" DUCT - 198' EXIST. EXIST. MH #323 TO EXIST. POLE #644-1

COORDINATE NEW PED AND CMPH LOCATIONS WITH PROPERTY OWNERS



ISSUE 1

DATE 5/25/22

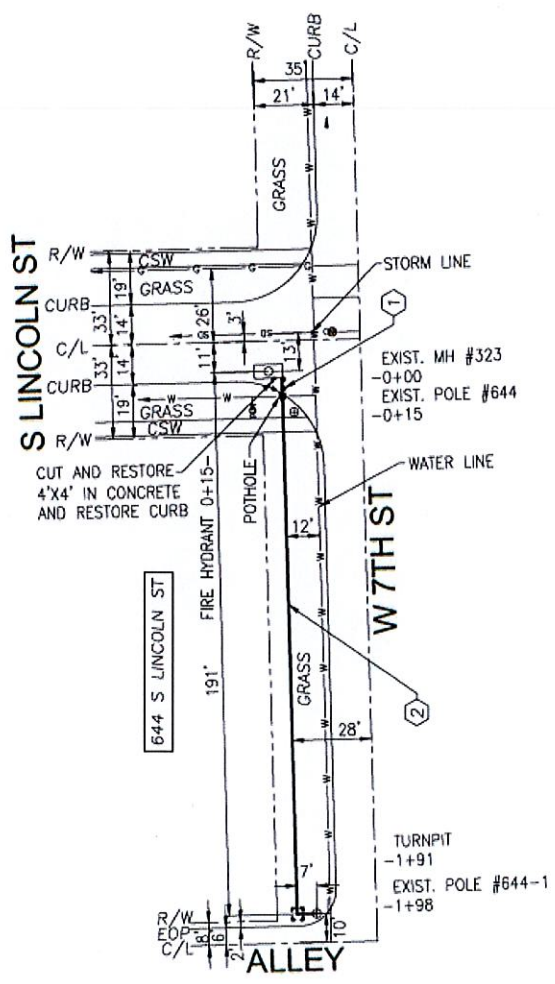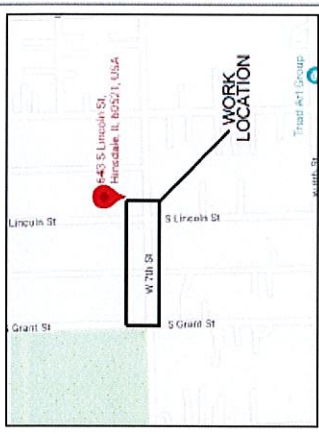


SCALES

Call Before You Dig

ILLINOIS ONE-CALL SYSTEM

AT&T PROJECT: A027CY9

ENGINEER: Brian Tazelaar

TEL # 630-418-9001

QUARTER SECTION: SW-12

MUNICIPALITY: HINSDALE

TOWNSHIP: DOWNERS GROVE

WIRE CENTER: HINSDALE

COUNTY OF: DUPAGE

DWG 2 OF 3 REV. NO.

PREPARED BY: JAHMAD


CHC CONSULTING

1645 W. Ogdenwood Ave., Suite 300

Downers Grove, IL 60120

(630) 230-0004 / FAX (630) 230-0008

EXCAVATION DATA	
DIRT	HAND DIG
TURN PIT	188 FT.
4'X4'=16 SQ. FT	

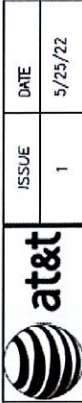




ISSUE	DATE
1	5/25/22

PERMIT PRINT

GENERAL CONSTRUCTION NOTES:
SEE DWG 2 OF 3

- ① TRENCH AND PLACE 1-4" DUCT - 15' EXIST. POLE TO NEW PFP-864
- ② PL. PFP 52"X50"X4" PRECAST PAD FOR 864 PFP CABINET

COORDINATE NEW PED AND CMPH LOCATIONS WITH PROPERTY OWNERS

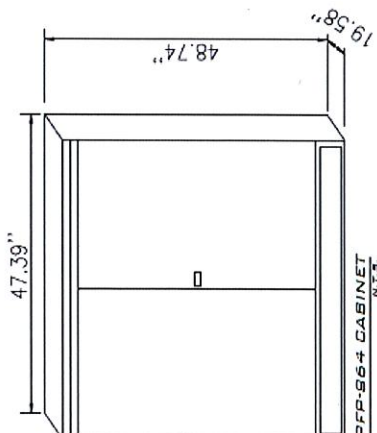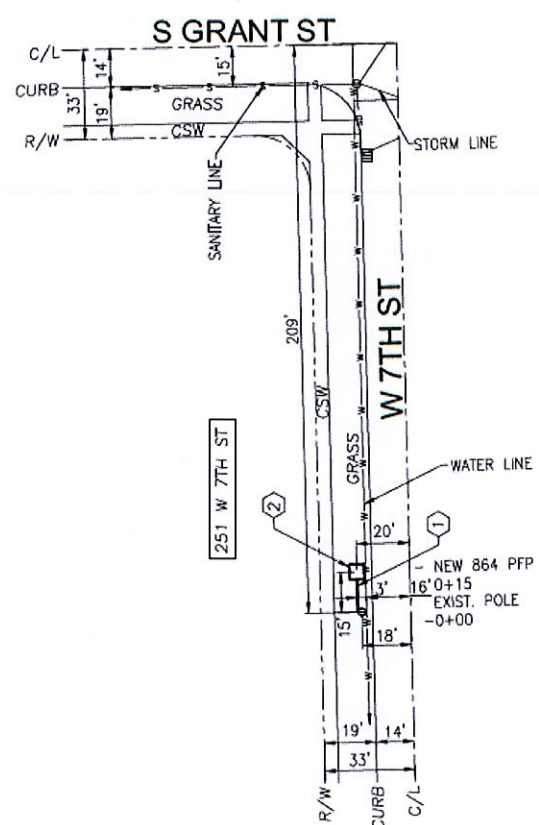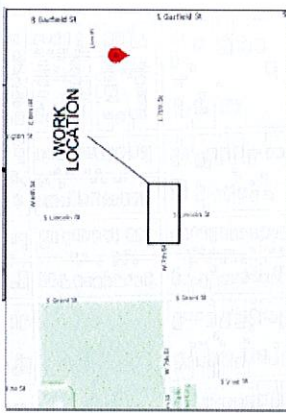

EXCAVATION DATA	
DIRT	HAND DIG
	15 FT.



AT&T PROJECT: A027CY9
ENGINEER: Brian Tazelaar
TEL # 630-418-9001
QUARTER SECTION: SW-12
MUNICIPALITY: HINSDALE
TOWNSHIP: DOWNS GROVE
WIRE CENTER: HINSDALE
COUNTY OF: DUPAGE
DWG 3 OF 3 REV. NO. _____

PREPARED BY: JAHMAD
CHC CONSULTING
1000 W. Eisenhower Ave., Suite 300
Orem, UT 84058
(801) 220-0004 / FAX (801) 220-0008