

Village of Hinsdale
19 E. Chicago Avenue
Hinsdale, IL 60521-3489
(630)789-7000

Village Website: www.villageofhinsdale.org

PUBLIC SERVICES UTILITY PERMIT APPLICATION

Date of Application: 03/25/2020 Permit No: ComEd-0027 Permit Expiration Date: 04/30/2020

Utility Company Information:

Company Name: Commonwealth Edison
Address: 1 Lincoln Ctr
City, State, Zip: Oakbrook Terrace, IL, 60181
Contact Person: Mark Tulach, PM
Phone Number: 630-430-1205
Email Address: mark.tulach@comed.com
Cell Number: 630-430-1205
Project/Work Order Number: 16108787

Contractor Information:

Company Name: HBK Engineering
Address: 616 Enterprise Dr
City, State, Zip: Oak Brook, IL, 60523
Contact Person: Mark Febonio, PM
Phone Number: 630.230.3099 x2626
Email Address: mfebONIO@hbkeingeeering.com
Cell Number: 312.995.0230

PROJECT LOCATION: 6 locations along Hinsdale Av, Chicago Av and Park Av

Description of work covered under this permit: Inspections at 3 locations: 2 poles and 1 manhole. Test holes at 3 locations. Please refer to the map accompanying this application for locations. Intren electric will be conducting the work for ComEd.

NOTE: This work will impact street parking with the 4 locations along Hinsdale Av affecting diagonal parking and the 2 locations, 1 each, along Chicago Av and Park Av affecting curbside/parrallel parking.

Start Date: ASAP - requesting 3/30/2020 or 3/30/2020 start **Completion Date:** same day

Site Plan/Details/Specifications (3 sets) included with application? YES NO
Certificate of Insurance included with application? YES NO

Type of Utility: ComEd Nicor Comcast Water Sewer
 Communications: Fiber Optic Wireless Other: _____

Applicant Information:

Print Name: Mark Febonio Phone Number: 312.995.0230
Company: HBK Engineering OBO of ComEd Email Address: mfebONIO@hbkeingeeering.com
Signature: Mark Febonio Digitally signed by Mark Febonio
Date: 2020.03.25 15:01:04 -0500' Date: 03/25/2020

ALL CONSTRUCTION SHALL BE DONE IN ACCORDANCE WITH THE LATEST EDITION IN EFFECT ON THE DATE OF PERMIT APPLICATION OF THE FOLLOWING: STANDARD SPECIFICATIONS FOR ROAD AND BRIDGE CONSTRUCTION & SUPPLEMENTAL SPECIFICATIONS AND RECURRING SPECIAL PROVISIONS BY THE ILLINOIS DEPARTMENT OF TRANSPORTATION, ILLINOIS MANUAL ON UNIFORM TRAFFIC CONTROL DEVICES FOR STREETS AND HIGHWAYS, STANDARD SPECIFICATIONS FOR WATER AND SEWER MAIN CONSTRUCTION IN ILLINOIS, AND THE VILLAGE OF HINSDALE SUBDIVISION ORDINANCE AND ENGINEERING STANDARDS.

Village Use Only

Permit Approved: YES NO

Conditions for Approval/Reasons for Denial: TEST HOLE ON HINSDALE AVE (between Village Pl & Washington St) COULD BE IN CONFLICT WITH STREET LIGHT FEEDS. RESTORE ALL DISTURBED AREAS WITHIN 15 DAYS.

Approved By: A. Diaz Date: 3/26/2020



W-Maple-St

Chicago Ave

Approx test hole location in road ROW (Parkway)

Approx test hole location in road ROW (Parkway)

Approx test hole location in road ROW (Parkway)

MH inspection on sidewalk

PP D377 (W3605)


PP 465121339 (L10342)

E-1st St

014A

013D


014D

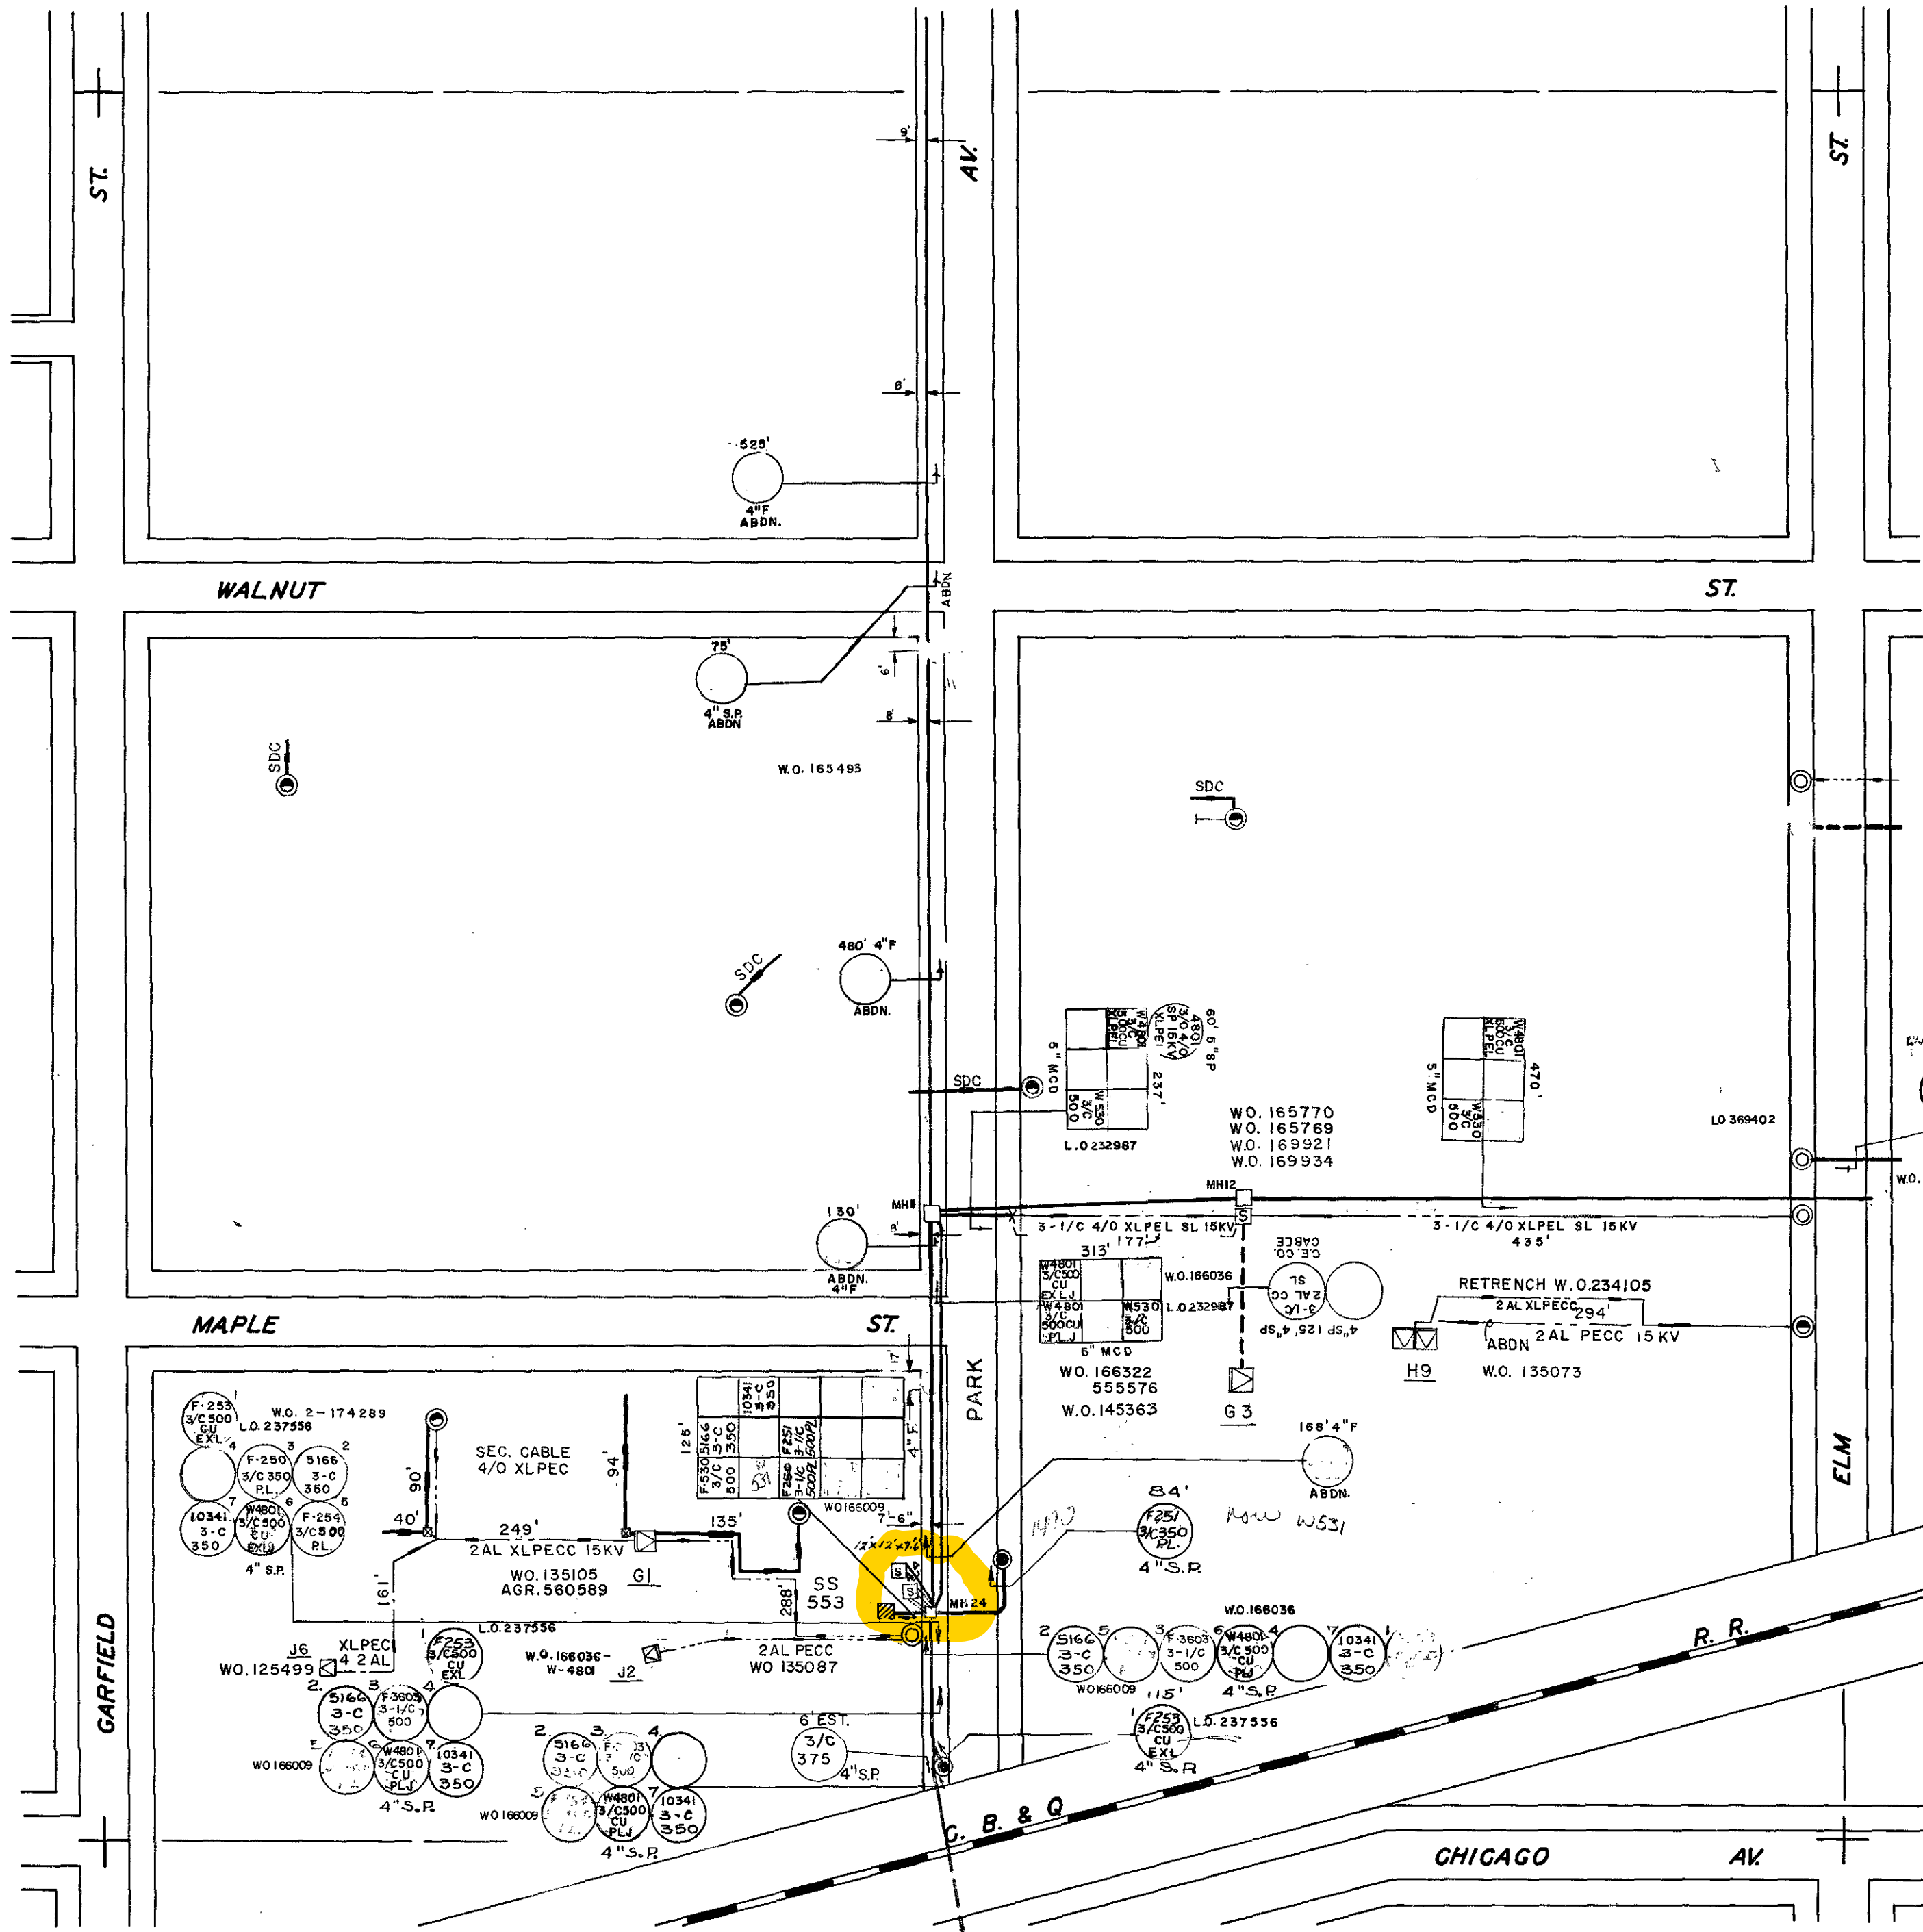

2-20-56 10-28 9Z
 2-7-62
 1-23-63
 4-8-63
 J.N. N.S.K.
 6-6-55
 1"=100'
 DU PAGE COUNTY
 DOWNERS GROVE TWP.
 013D
HINSDALE
465014 C

121 B

122 B

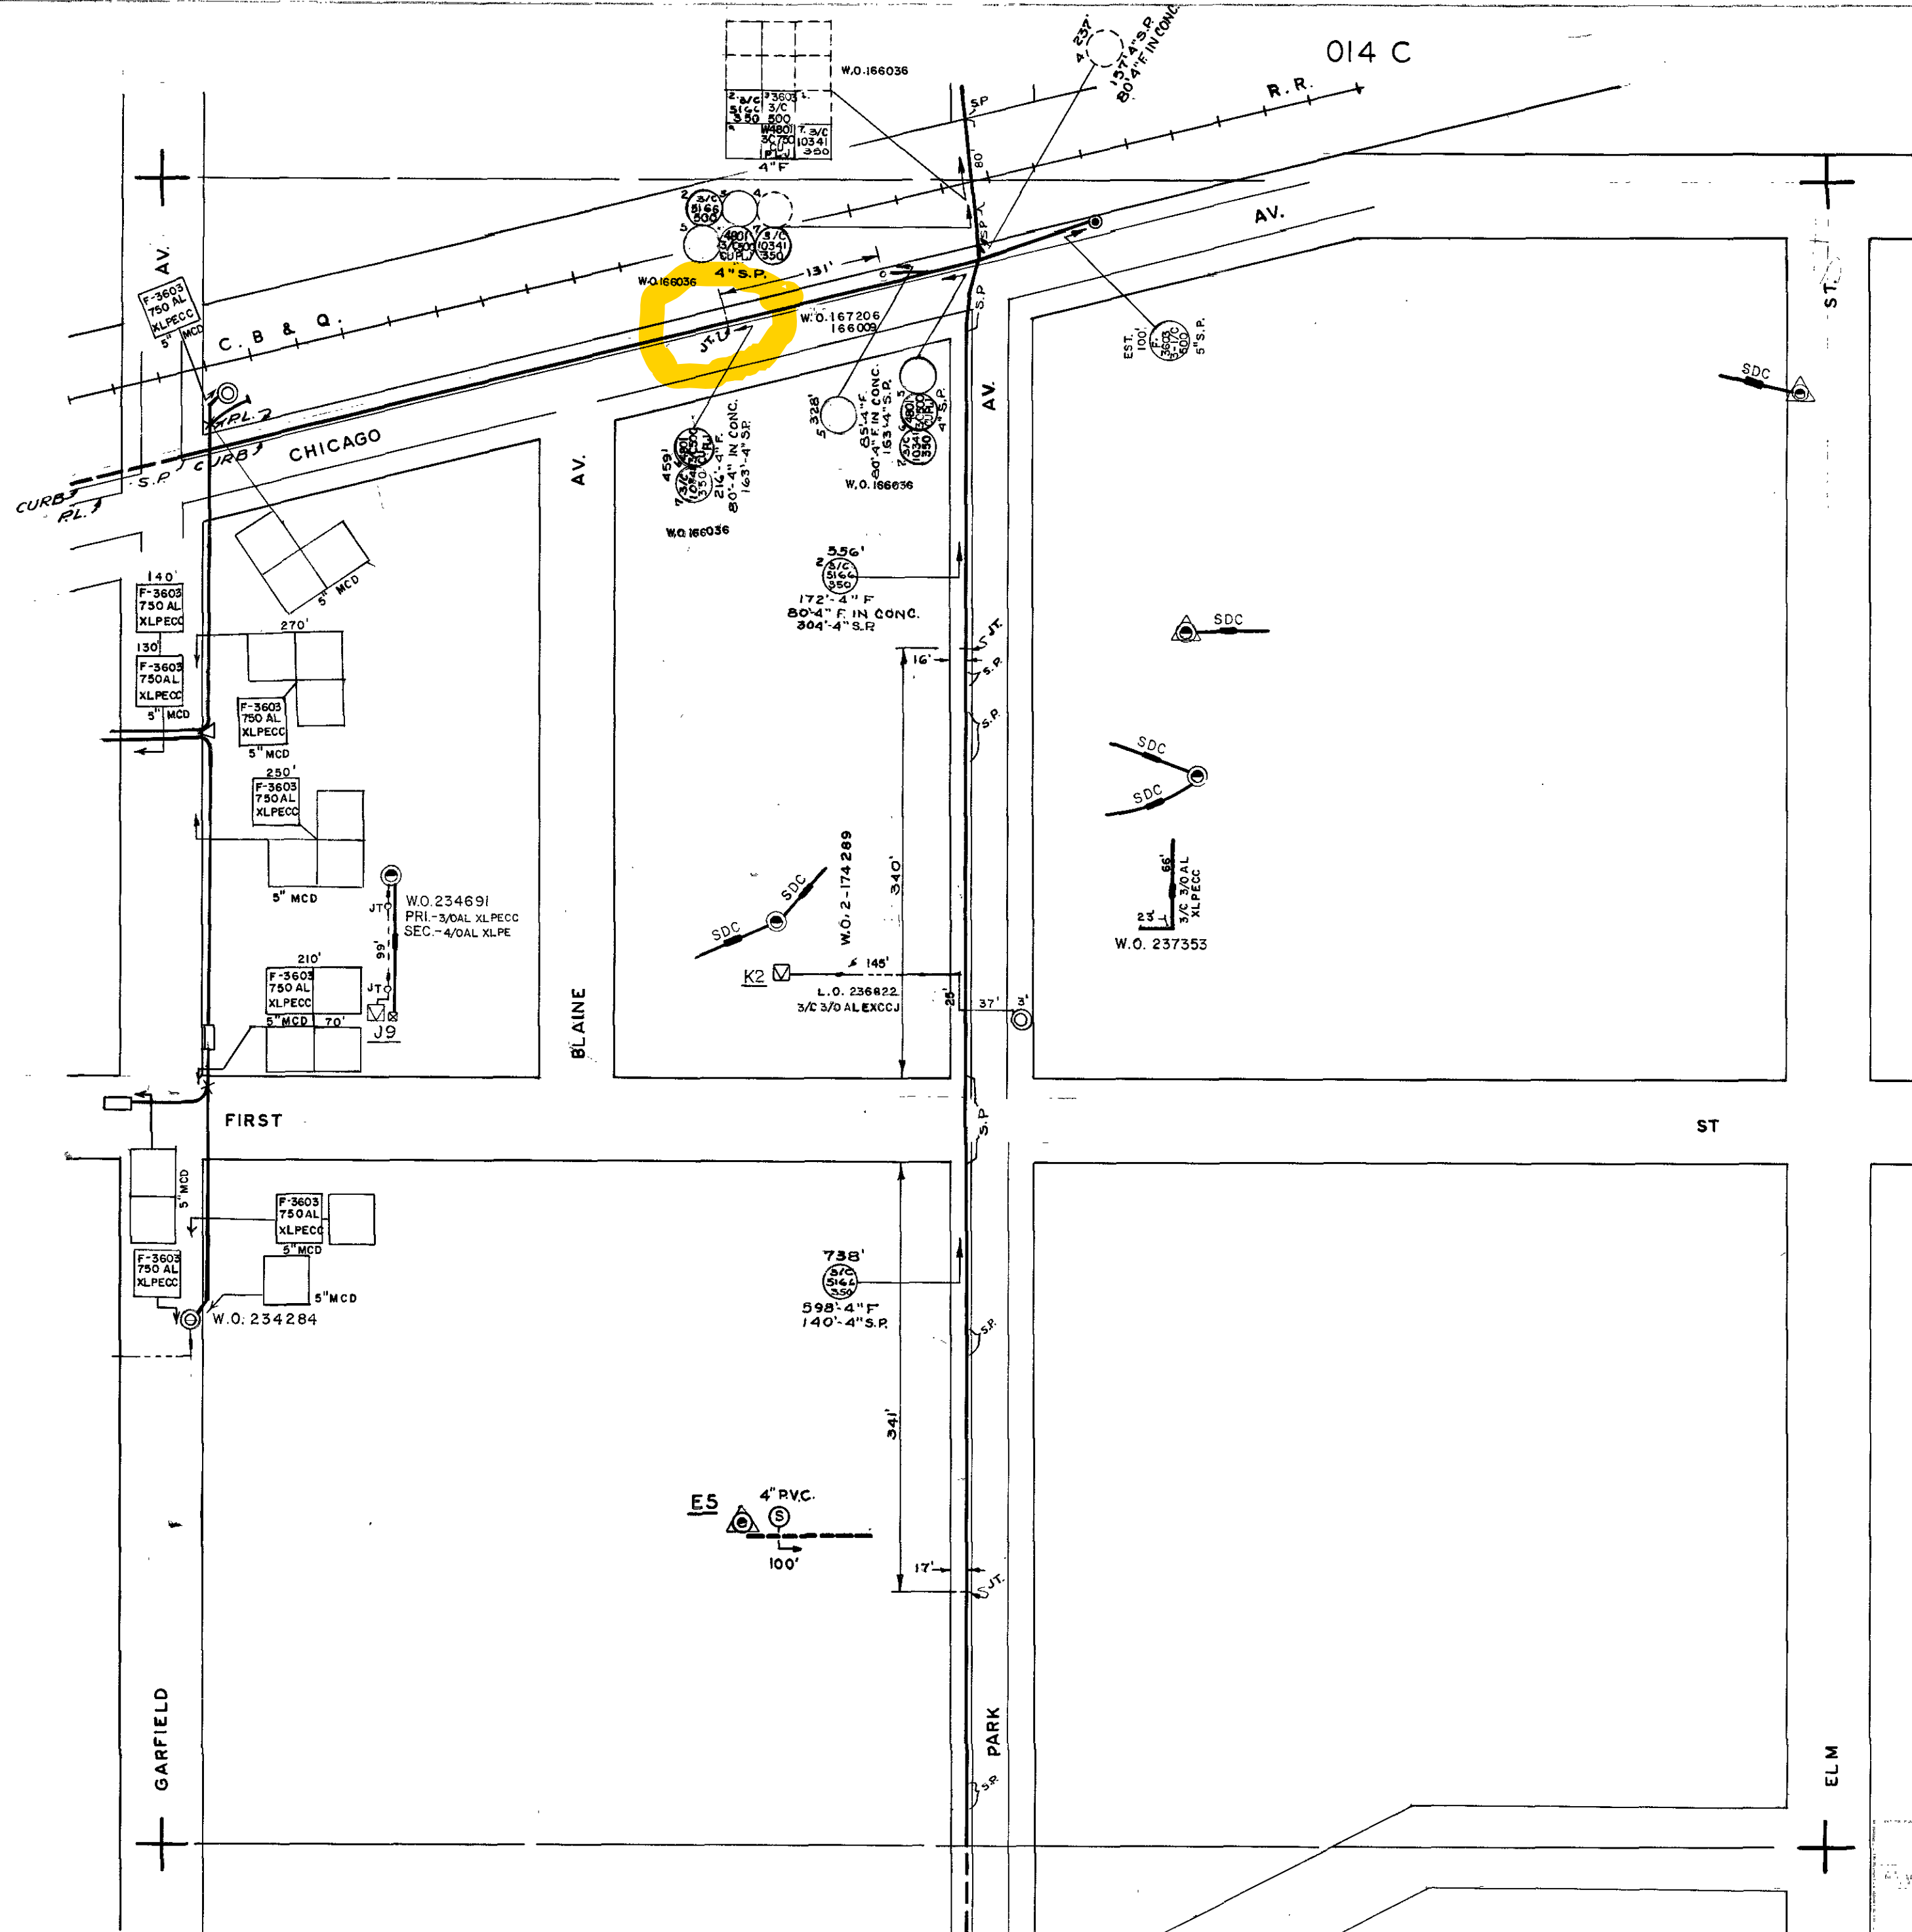

CABLE NOTES
 S-4/0 3/C STRDAL EX


UNDERGROUND
 REVISION 1-22-97 R14 S. V. = 1" = 100'
 DOWNERS GROVE
 HINSDALE
 DU PAGE COUNTY
465122 A

BOLINGBROOK

122 C

121 A

013 D

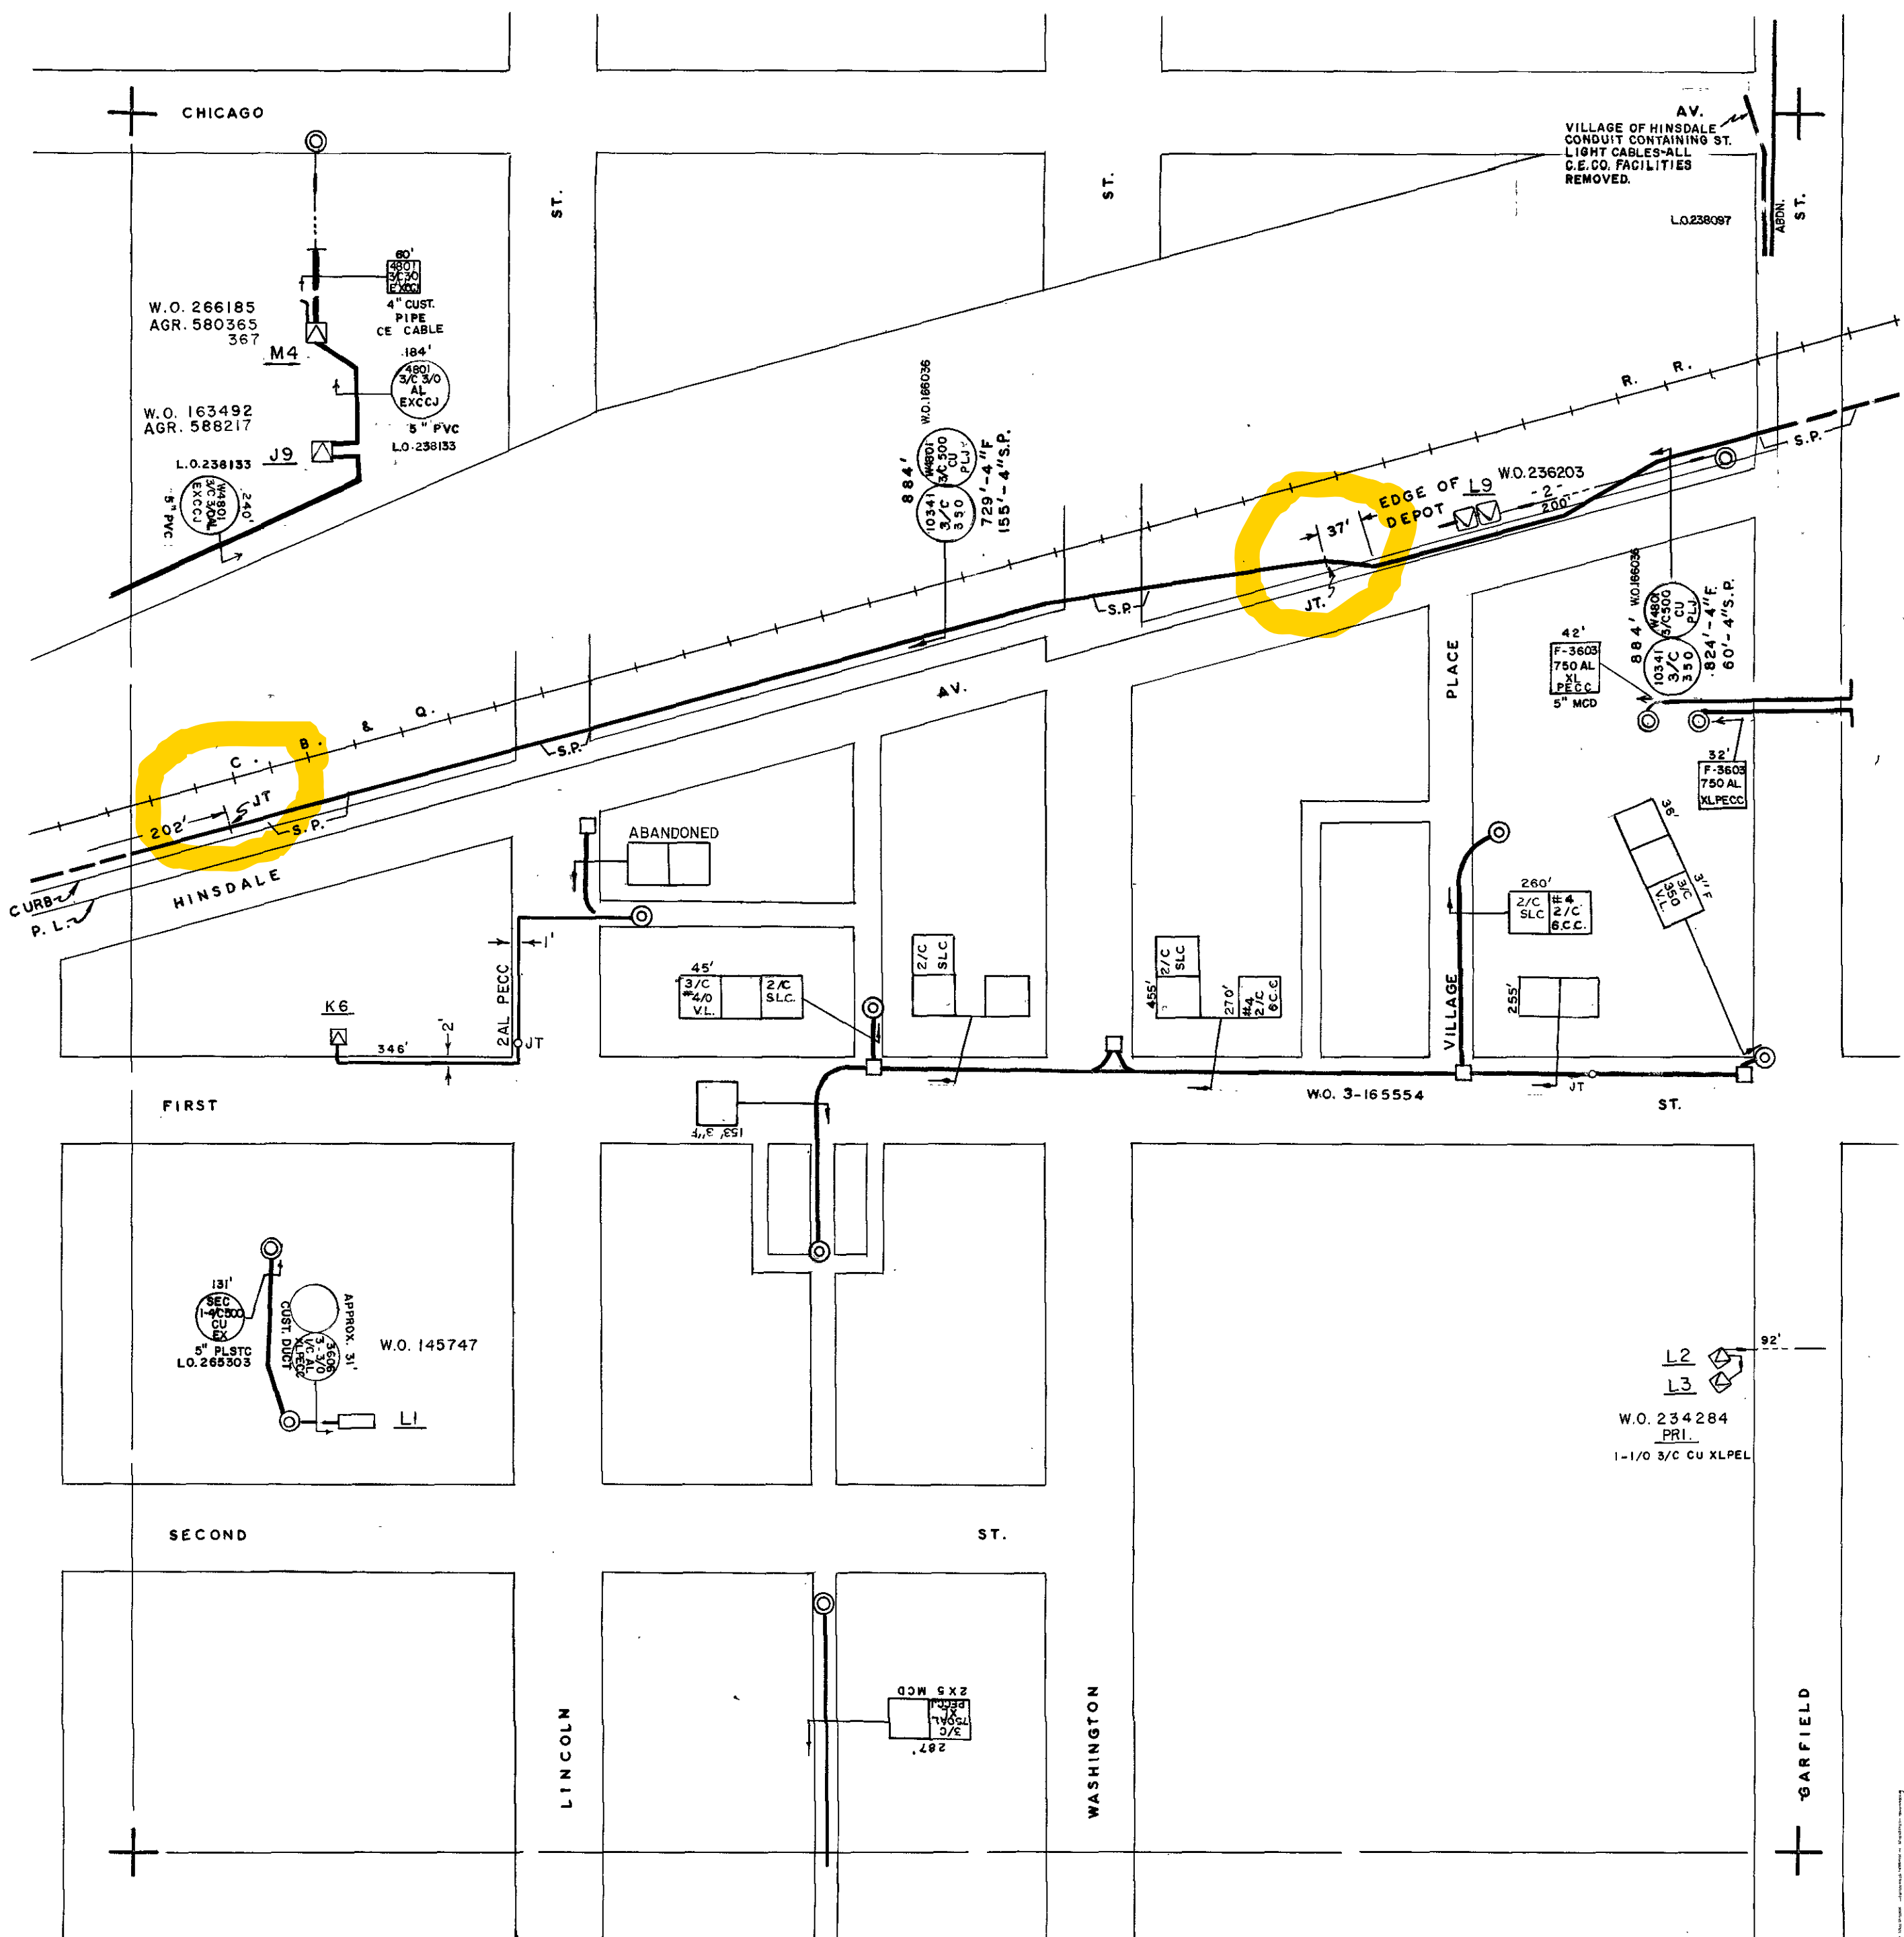

122 A

121 D

UNDERGROUND
 REVISION 10-25-91 1"=100'
 DU PAGE COUNTY
 HINSDALE
 DOWNERS GROVE TWP.
465121 B

A