



Village of Hinsdale
19 E. Chicago Avenue
Hinsdale, IL 60521-3489
(630)789-7000

Village Website: www.villageofhinsdale.org

PUBLIC SERVICES UTILITY PERMIT APPLICATION - Permit Fee of \$100.00

Date of Application: 11/29/2022 Permit No: Comcast-56 Permit Expiration Date: 01-31-23

Utility Company Information:

Company Name: COMCAST Cable
Address: 5N301 Medinah Rd
City, State, Zip: Addison, IL 60101
Contact Person: Adriana Candia
Phone Number: 224.343.0938
Email Address: adriana_candia@comcast.com
Cell Number:
Project/Work Order Number: JB1247626

Contractor Information:

Company Name: Directional Construction Services
Address: 440 S. Dartmoor Dr
City, State, Zip: Crystal Lake, IL 60014
Contact Person: Scott Jones
Phone Number: 847.875.7153
Email Address: dcsjones@gmail.com
Cell Number:

PROJECT LOCATION: 105 E 1st St

Description of work covered under this permit: To install 232 L.F of underground CATV fiber placement at 105 E 1st St

Start Date: 1/02/2023

Completion Date: 1/09/2023

Site Plan/Details/Specifications (3 sets) included with application?
Currently registered as a Utility Contractor with the Village of Hinsdale?
Engineer Estimate of Cost included with application?

☒ YES ☐ NO
☒ YES ☐ NO
☒ YES ☐ NO

Type of Utility: ☐ ComEd ☐ Nicor ☒ Comcast ☐ Water ☐ Sewer
☐ Communications: ☐ Fiber Optic ☐ Wireless ☐ Other:

Applicant Information:

Print Name: Amanda Page Phone Number: 847.306.6452
Company: IMEG Corp Email Address: amanda.j.page@imegcorp.com
Signature: Date: 11/29/2022

ALL CONSTRUCTION SHALL BE DONE IN ACCORDANCE WITH THE LATEST EDITION IN EFFECT ON THE DATE OF PERMIT APPLICATION OF THE FOLLOWING: STANDARD SPECIFICATIONS FOR ROAD AND BRIDGE CONSTRUCTION & SUPPLEMENTAL SPECIFICATIONS AND RECURRING SPECIAL PROVISIONS BY THE ILLINOIS DEPARTMENT OF TRANSPORTATION, ILLINOIS MANUAL ON UNIFORM TRAFFIC CONTROL DEVICES FOR STREETS AND HIGHWAYS, STANDARD SPECIFICATIONS FOR WATER AND SEWER MAIN CONSTRUCTION IN ILLINOIS, AND THE VILLAGE OF HINSDALE SUBDIVISION ORDINANCES (Ord. 02007-73, 11-6-2007) AND ENGINEERING STANDARDS.

Village Use Only

Permit Approved: ☒ YES ☐ NO

Conditions for Approval/Reasons for Denial: RESTORE ALL DISTURBED AREAS WITHIN 14 DAYS OF COMPLETION. NOTIFY ALL LOCAL RESIDENTS 48 HOURS PRIOR TO START.

Approved By: Amanda Page A. Diaz Date: 11/29/2022 11/30/22

C:\2022\22000433.00\DESIGN\CIVIL\PERMITS\11 NOVEMBER\JB1247626\DWG\JB1247626.DWG Tuesday, November 29, 2022 9:20:59 AM


COMCAST CABLE INSTALLATION

E 1ST ST VILLAGE OF HINSDALE DUPAGE COUNTY, ILLINOIS

STANDARD SYMBOLS

PROPOSED

EXISTING

 

STORM MANHOLE

STORM INLET

STORM INLET

STORM DOUBLE INLET

FLARED END SECTION

DOWNSPOUT

SANITARY MANHOLE

SANITARY/STORM CLEANOUT

WATER VALVE

HYDRANT

WATER METER

WATER SERVICE

POWER POLE

ELECTRIC MANHOLE

ELECTRIC PEDESTAL/TRANSFORMER

ELECTRIC METER

CABLE TV VAULT

CABLE TV PEDESTAL

GAS VALVE

GAS METER

AIR CONDITIONING UNIT

LIGHT POLE

TREE

CENTERLINE

R.O.W. LINE

SANITARY SEWER

STORM SEWER

WATER LINE

UNDERGROUND ELECTRIC

GAS LINE


UNDERGROUND UTILITY LINE

AERIAL UTILITY LINE

TREE LINE

TRACKS

PROJECT LOCATION

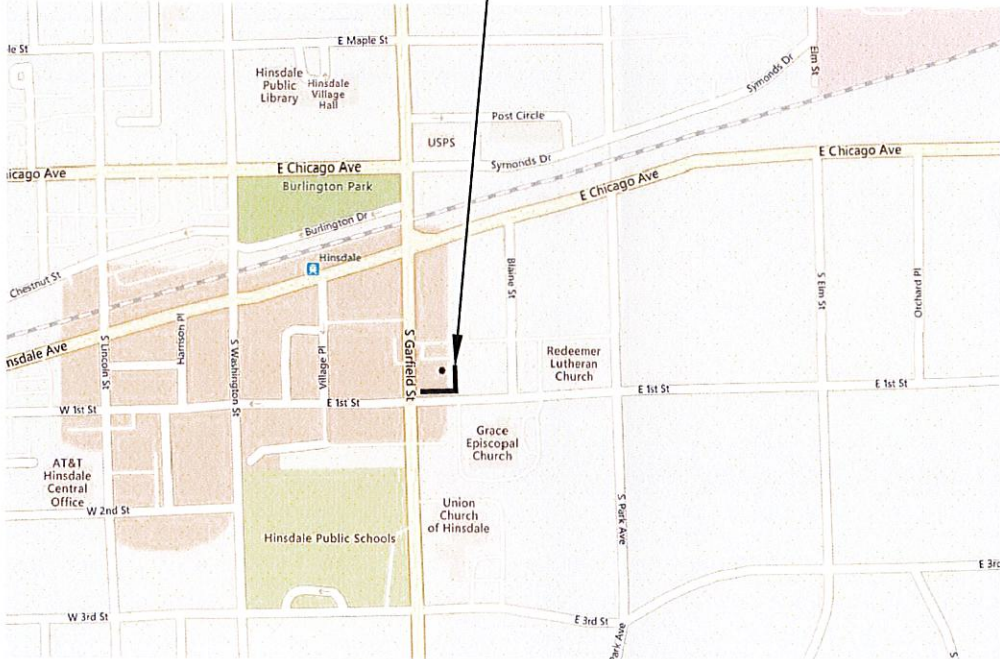

VICINITY MAP
NTS



MAP PROVIDED BY GOOGLE

INDEX OF SHEETS

SHEET NO.	TITLE
1	COVER SHEET
2	SITE PLAN



CALL JULIE 1-800-892-0123

WITH THE FOLLOWING:

COUNTY DUPAGE

TOWNSHIP NAME OR NO. 38N-11E

SECTION NO. 12

48 HOURS BEFORE YOU DIG
(TWO WORKING DAYS)

OWNER

COMCAST CABLE
5N301 MEDINAH RD
ADDISON, IL 60101
(224) 229-6594
ADRIANA CANDIA

CONTRACTOR

DIRECTIONAL CONSTRUCTION SERVICES, INC
440 S DARTMOOR DR
CRYSTAL LAKE, IL 60014
(847) 875-7153
SCOTT JONES



IMEG CORP.
GURNEE DIVISION

[Signature]

HARLAN M. DOLAND
ILLINOIS LICENSED PROFESSIONAL ENGINEER
NO. 062-048891
EXPIRATION DATE 11/30/23

REVISIONS	DESCRIPTION	DATE
No.		



Illinois Design Firm Registration #184.007037-0014

COMCAST CATV PLACEMENT

HINSDALE, ILLINOIS

COVER SHEET

IMEG Project No:
22000433.00

File Name:
JB1247626.dwg

© COPYRIGHT 2022
ALL RIGHTS RESERVED

Field Book No: ###

Drawn By: BRM

Checked By: AJP

Date: 11/29/2022

1

Sheet 1 of 2

ALL RESTORATION TO BE DONE
WITHIN 14 DAYS OF INSTALLATION
TO EQUAL OR BETTER THAN
EXISTING CONDITIONS.

S GARFIELD ST

TIE POINT
EX. VAULT

CV
00+00

UG

UG

UG

UG

1+00

UG

UG

CV 2+31.17

UG

2+00

UG

UG

2' X 2' BORE PIT,
TYPICAL


TIE POINT
EX. VAULT

#2275

#2275

E 1ST ST

PROJECT LOCATION
232 L.F. UNDERGROUND
FIBER PLACEMENT IN 2"
POLYPIPE CARRIER

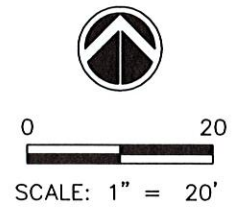

COMCAST CATV PLACEMENT

HINSDALE, ILLINOIS

JB1247626

IMEG Project No:
22000433.00

File Name:
JB1247626.dwg

© COPYRIGHT 2022
ALL RIGHTS RESERVED

Field Book No: ####

Drawn By: BRM

Checked By: AJP

Date: 11/28/2022

JB1247626

2
Sheet 2 of 2



4850 GRAND AVENUE
GARFIELD, IL 60031
www.imegcorp.com

Illinois Design Firm Registration #184-001631-0014

REVISIONS

DESCRIPTION

DATE

No.