



Village of Hinsdale
19 E. Chicago Avenue
Hinsdale, IL 60521-3489
(630)789-7000

Village Website: www.villageofhinsdale.org

PUBLIC SERVICES UTILITY PERMIT APPLICATION - Permit Fee of \$100.00

Date of Application: 6/18/21 Permit No: NICOR-0010 Permit Expiration Date: 12/30/21

Utility Company Information:

Company Name: Nicor Gas
Address: 90 Finley Rd
City, State, Zip: Glen Ellyn, IL 60137
Contact Person: Josh Kennington
Phone Number: 630-675-0610
Email Address: g2nicorconcen@southernco.com
Cell Number: 630-675-0610
Project/Work Order Number: 135605/335605 Rev 1

Contractor Information:

Company Name: Northern Pipeline Company
Address: 750 E Diehl Rd Ste 135
City, State, Zip: Naperville, IL 60563
Contact Person: Dylan Hradek
Phone Number: 630-995-3124
Email Address: dhradek@gonpl.com
Cell Number: 630-995-3124

PROJECT LOCATION: Tri-State Tollway @ Hinsdale Oasis

Description of work covered under this permit: Install 2,155' of 2" PE, Retire 605' 2" PE (Per Attached Drawings)

**Estimated Cost \$141,000.00 **

Start Date: ASAP

Completion Date: ASAP

Site Plan/Details/Specifications (3 sets) included with application?
Currently registered as a Utility Contractor with the Village of Hinsdale?
Engineer Estimate of Cost included with application?

☒ YES ☐ NO
☒ YES ☐ NO
☒ YES ☐ NO

Type of Utility: ☐ ComEd ☒ Nicor ☐ Comcast ☐ Water ☐ Sewer
☐ Communications: ☐ Fiber Optic ☐ Wireless ☐ Other: _____

Applicant Information:

Print Name: Monty Jahns (Director-Nicor Gas) Phone Number: 630-317-1682
Company: Nicor Gas Email Address: jtrapp@southernco.com
Signature: Monty Jahns Date: 6/18/21

ALL CONSTRUCTION SHALL BE DONE IN ACCORDANCE WITH THE LATEST EDITION IN EFFECT ON THE DATE OF PERMIT APPLICATION OF THE FOLLOWING: STANDARD SPECIFICATIONS FOR ROAD AND BRIDGE CONSTRUCTION & SUPPLEMENTAL SPECIFICATIONS AND RECURRING SPECIAL PROVISIONS BY THE ILLINOIS DEPARTMENT OF TRANSPORTATION, ILLINOIS MANUAL ON UNIFORM TRAFFIC CONTROL DEVICES FOR STREETS AND HIGHWAYS, STANDARD SPECIFICATIONS FOR WATER AND SEWER MAIN CONSTRUCTION IN ILLINOIS, AND THE VILLAGE OF HINSDALE SUBDIVISION ORDINANCES (Ord. 02007-73, 11-6-2007) AND ENGINEERING STANDARDS.

Village Use Only

Permit Approved: ☒ YES ☐ NO

Conditions for Approval/Reasons for Denial: RESTORE ALL DISTURBED AREAS WITHIN 14 DAYS OF COMPLETION.

Approved By: A. Diaz Date: 06/03/21

W.O. 135605/335605



NUMBER	DATE	DESCRIPTION
WC221810-1	1	LOCATION MAP
WC221810-2	2	SITE PLAN, TEST DATA, AND STUDY LOGS
WC221810-3	3	MINISDALE GASSE (NCS)
WC221810-4	4	TRI-STATE TOLLWAY (I-294)
WC221810-5	5	TRI-STATE TOLLWAY (I-294) AND FRONTAGE ROAD
WC221810-6	6	TRI-STATE TOLLWAY (I-294) AND FRONTAGE ROAD
WC221810-7	7	TRI-STATE TOLLWAY (I-294) BIRCH LAKE AND FRONTAGE ROAD
WC221810-8	8	STATION CROSSING AND ENVIRONMENTAL DETAILS
WC221810-9	9	ENVIRONMENTAL DETAILS (1 OF 2)
WC221810-10	10	ENVIRONMENTAL DETAILS (2 OF 2)

NUMBER	DATE	DESCRIPTION
W0221810	- 1	LOCATION MAP
W0221810	- 2	SITE PLAN, TEST DATA, AND STUDY LOGS
W0221810	- 3	MINISDALE GASSE (NCS)
W0221810	- 4	TRI-STATE TOLLWAY (I-294)
W0221810	- 5	TRI-STATE TOLLWAY (I-294) AND FRONTAGE ROAD
W0221810	- 6	TRI-STATE TOLLWAY (I-294) AND FRONTAGE ROAD
W0221810	- 7	TRI-STATE TOLLWAY (I-294) BIRCH LAKE AND FRONTAGE ROAD


INSTALL 2" PE TO SERVE NEW IPDC GENERATOR AND TO CONTINUE SERVICE TO EAST SIDE GAS STATION. EXISTING SERVICE IN CONFLICT WITH OASIS DEMOLITION.

ISTHA CONTRACT
#1-19-4456/#1-17-4298

[illegible][illegible][illegible][illegible]


TOTAL WORK ORDER QUANTITIES	
ESTIMATED	ACTUAL
TOTAL PIPE INSTALLATION	
2" x PIPE IPS PER 11.0	2155'
TOTAL PIPE REPLACEMENT	
2" x PIPE REPLACEMENT	605'
TOTAL PIPE SERVICE	
2" x PIPE SERVICE	2155'
TOTAL PIPE BORING	
2" BORING	55 C.F.
TOTAL TRENCH BACKFILL	
2155' x 2' x 2'	225 SQ. FT.
TOTAL ASPHALT & CONCRETE REPAIR	
225 SQ. FT.	7'
TOTAL SERVICE TRANSPORT	
225 SQ. FT.	7'

Call
Before
You Dig

1-800-4-A-DIG

HEARD
ONE-CALL SYSTEM
877

Illinois1call.com
JULIE DIG #A0880445

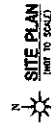

REVISION 1

Nicor Gas
PUBLIC IMPROVEMENT
SITE PLAN, TEST DATA, AND SYMBOL LEGEND
MINDS/DALE/WESTERN SPRINGS, ILLINOIS


ENGINEERING



APPROVED FOR CONSTRUCTION									


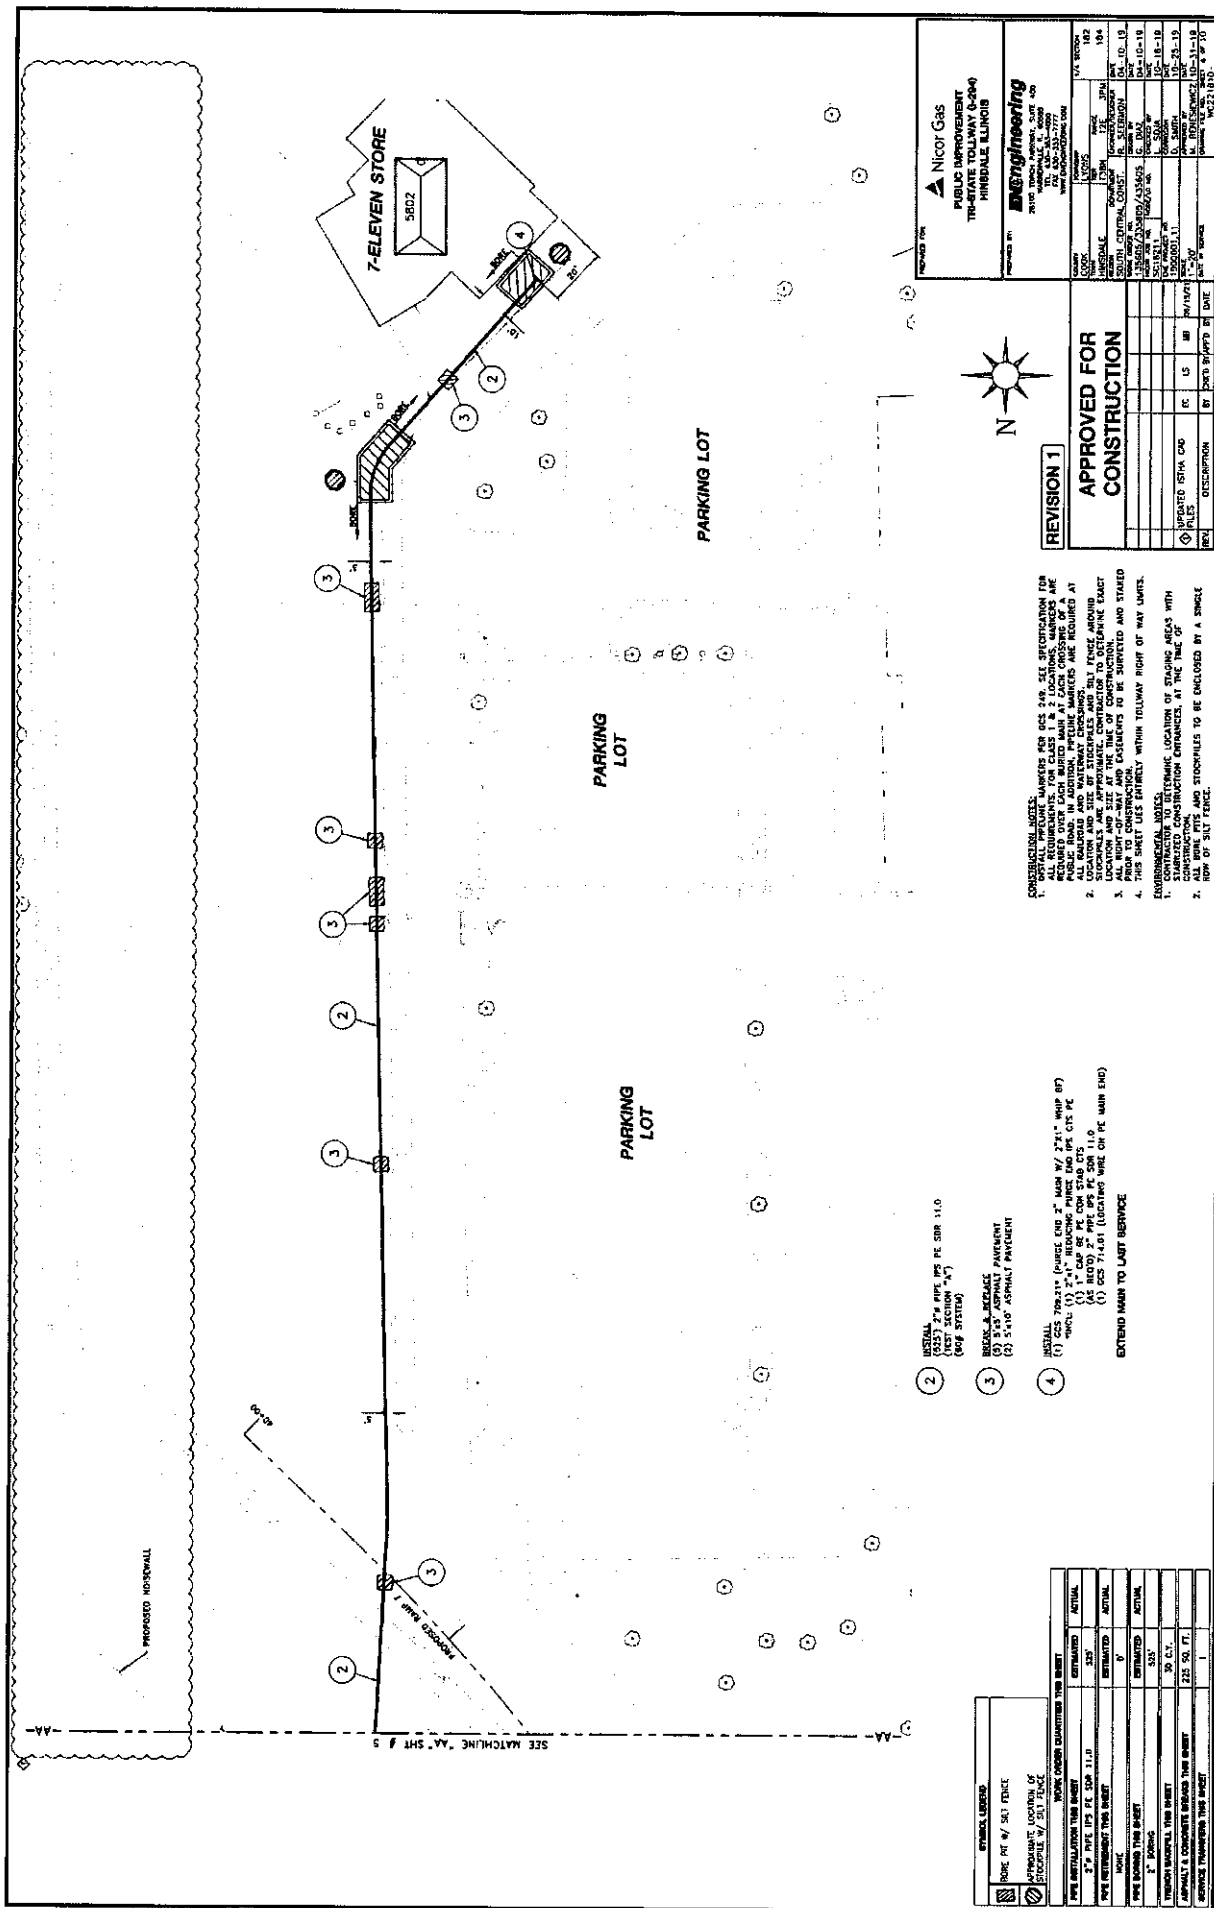

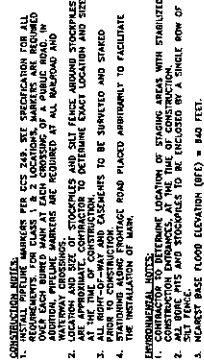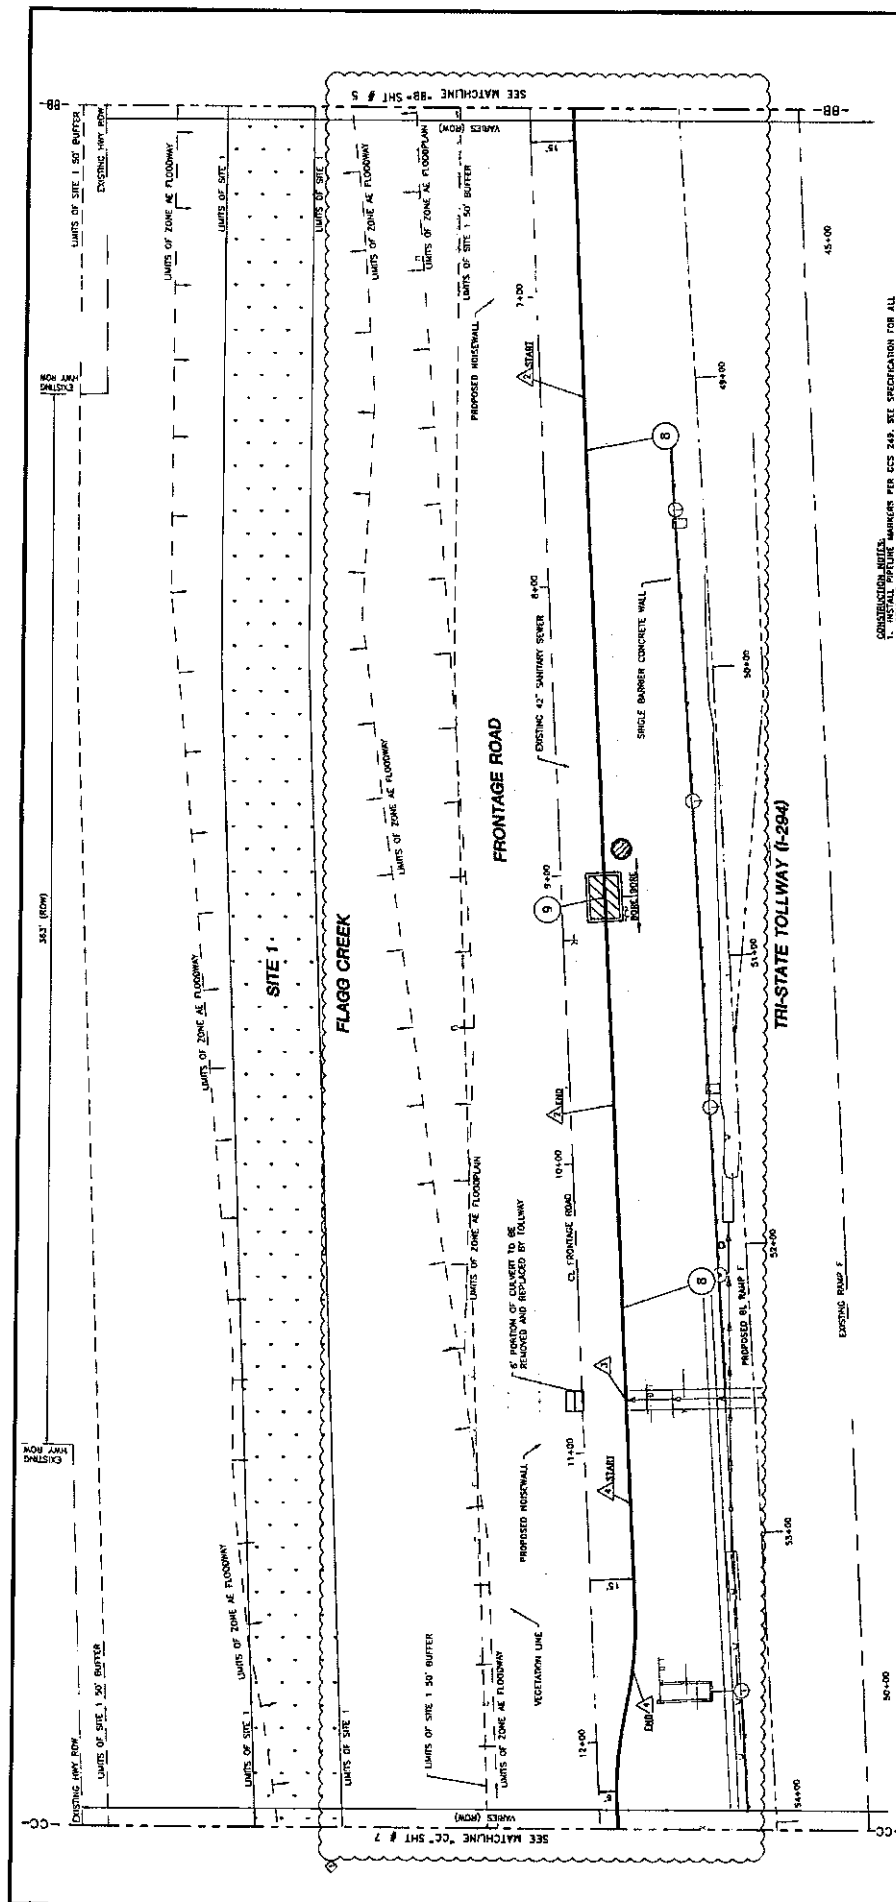

REVISION 1			
		GRADE CUTS	
		ERT W/ INV. ~858.07	
		DE CUTS	


▲ Nicor Gas
PUBLIC IMPROVEMENT
TRI-STATE TOLLWAY (I-294)
AND FRONTAGE ROAD
AND HINSDALE/WESTERN SPRING, ILLINOIS


Engineering


PROPOSED BY: _____

PROPOSED FOR: _____

[illegible]

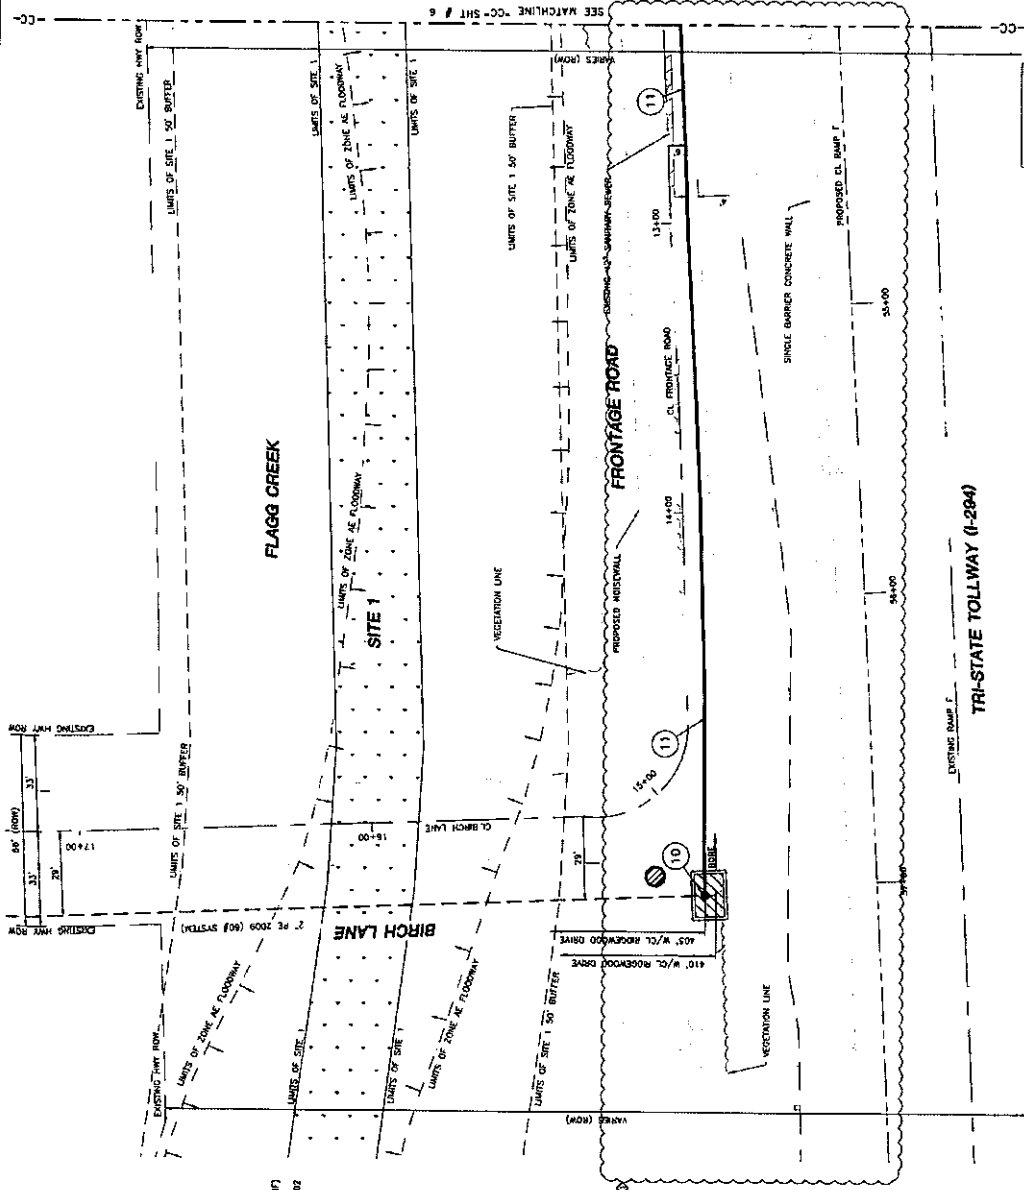



REVISION 1

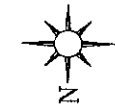











- CONSTRUCTION NOTES:**
 2. LOCATION AND SIZE OF STOCKPILES AND SILL FENCE AROUND STOCKPILES ARE APPROXIMATE. CONTRACTOR TO DETERMINE EXACT LOCATION AND SIZE OF STOCKPILES AND SILL FENCE.
 3. ALL POST-AND-RAIL AND EXISTENCE TO BE SUBMITTED AND STAKED PRIOR TO CONSTRUCTION.
 4. STAKING ALONG FRONTAGE ROAD PLACED ARBITRARILY TO FACILITATE THE INSTALLATION OF MARK.

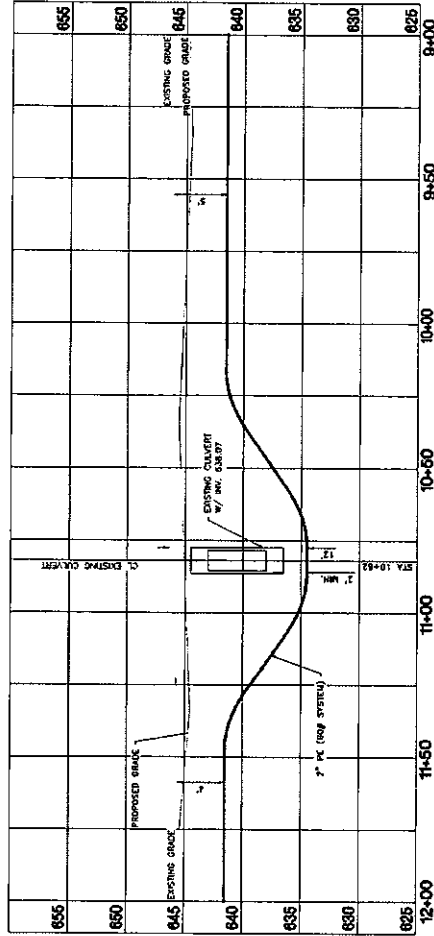

FRONTAGE ROAD CULVERT CROSS SECTION - LOOKING EAST

VERTICAL SCALE 1"=4'

REVISION 1

DATE: 10/10/18

Nicor Gas
PUBLIC IMPROVEMENT
CULVERT CROSS SECTION
HINDALE/WESTERN SPRINGS, ILLINOIS

ENGINEERING




SEE SHEET 8 FOR PLAN VIEW




APPROVED FOR
CONSTRUCTION

- [illegible]

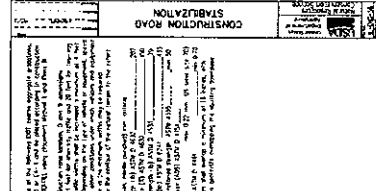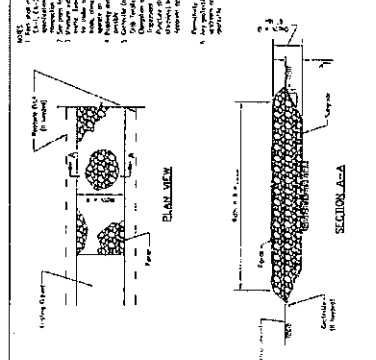

STABILIZATION

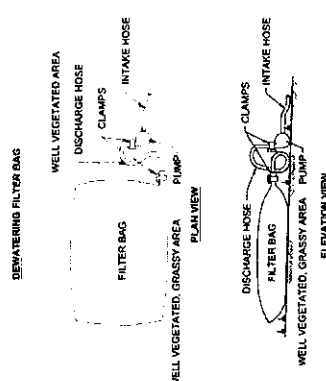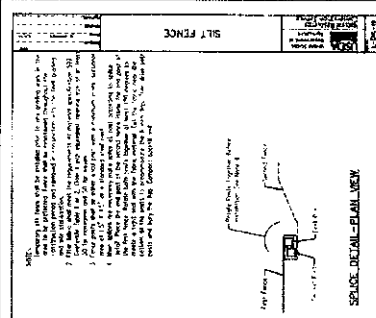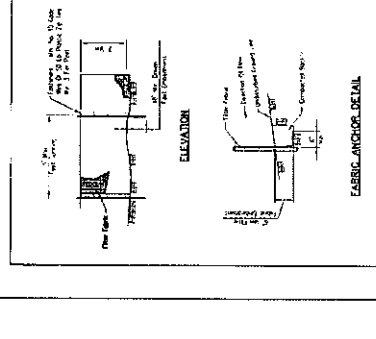


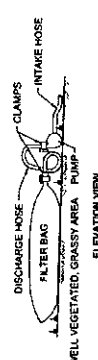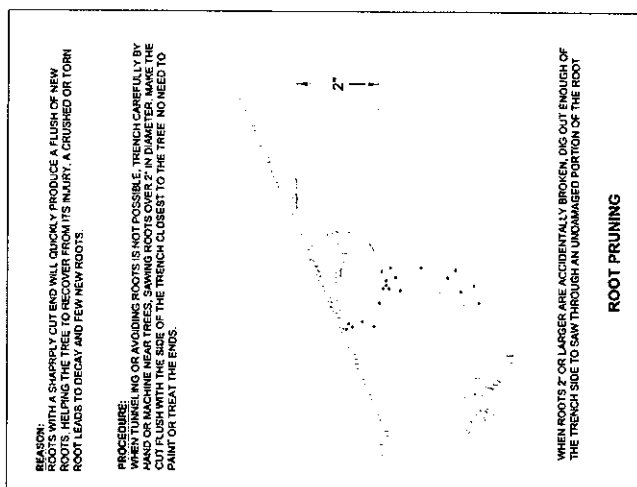
[illegible][illegible]

WHEN ROOTS 2" OR LARGER ARE ACCIDENTALLY BROKEN, DIG OUT ENOUGH OF

REASON:
ROOTS WITH A SHARPLY CUT END WILL QUICKLY PRODUCE A FLUSH OF NEW ROOTS, HELPING THE TREE TO RECOVER FROM ITS INJURY. A CRUSHED OR TORN ROOT LEADS TO DECAY AND FEW NEW ROOTS

PROCEDURE:
WHEN TUNNELING OR AVOIDING ROOTS IS NOT POSSIBLE, TRENCH CAREFULLY BY HAND OR WITH A BACKHOE. WHEN TRENCHING BY HAND, SAWING ROOTS OVER 2" IN DIAMETER, MAKE THE TRENCH FLUSH WITH THE SIDE OF THE TRENCH CLOSEST TO THE TREE. NO NEED TO

[illegible]

 

REVISION 1

PREPARED FOR:
Nicor Gas
 PUBLIC IMPROVEMENT
 ENVIRONMENTAL DETAILS (2 OF 2)
 HINSDALE/WESTERN SPRINGS, ILLINOIS






PREPARED BY:
Engineering

NO.	DATE	BY	DESCRIPTION
1	10-18-19	EC	ISSUED FOR PERMIT
2	10-18-19	EC	ISSUED FOR PERMIT
APPROVED FOR
 CONSTRUCTION

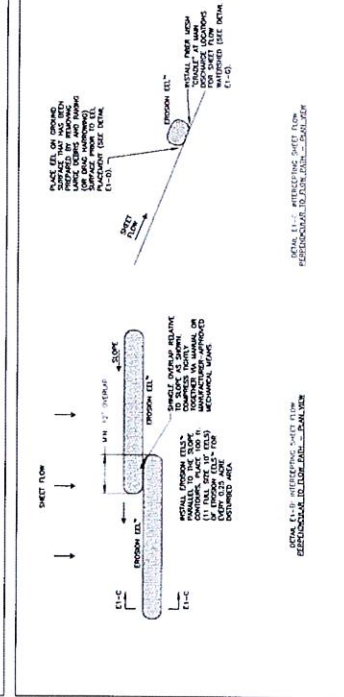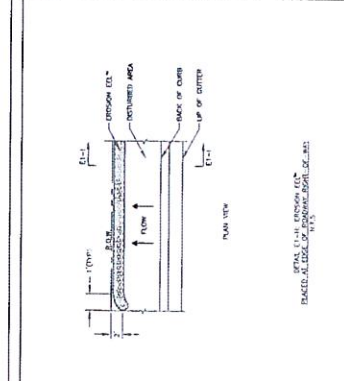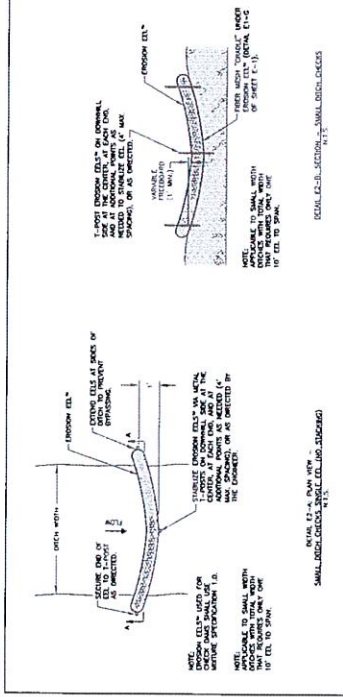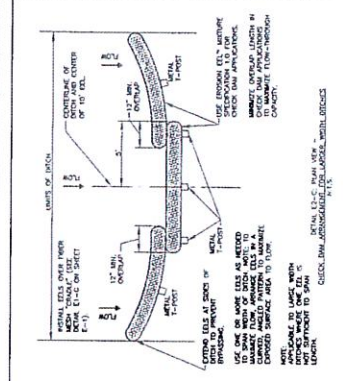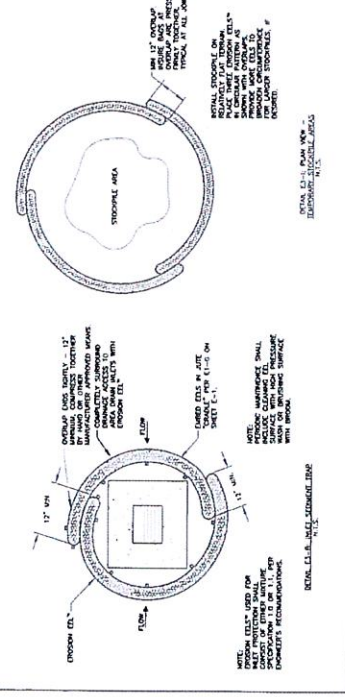


