
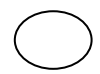


# SITE PLAN ILLUSTRATION FOR NEW RESIDENTIAL CONSTRUCTION

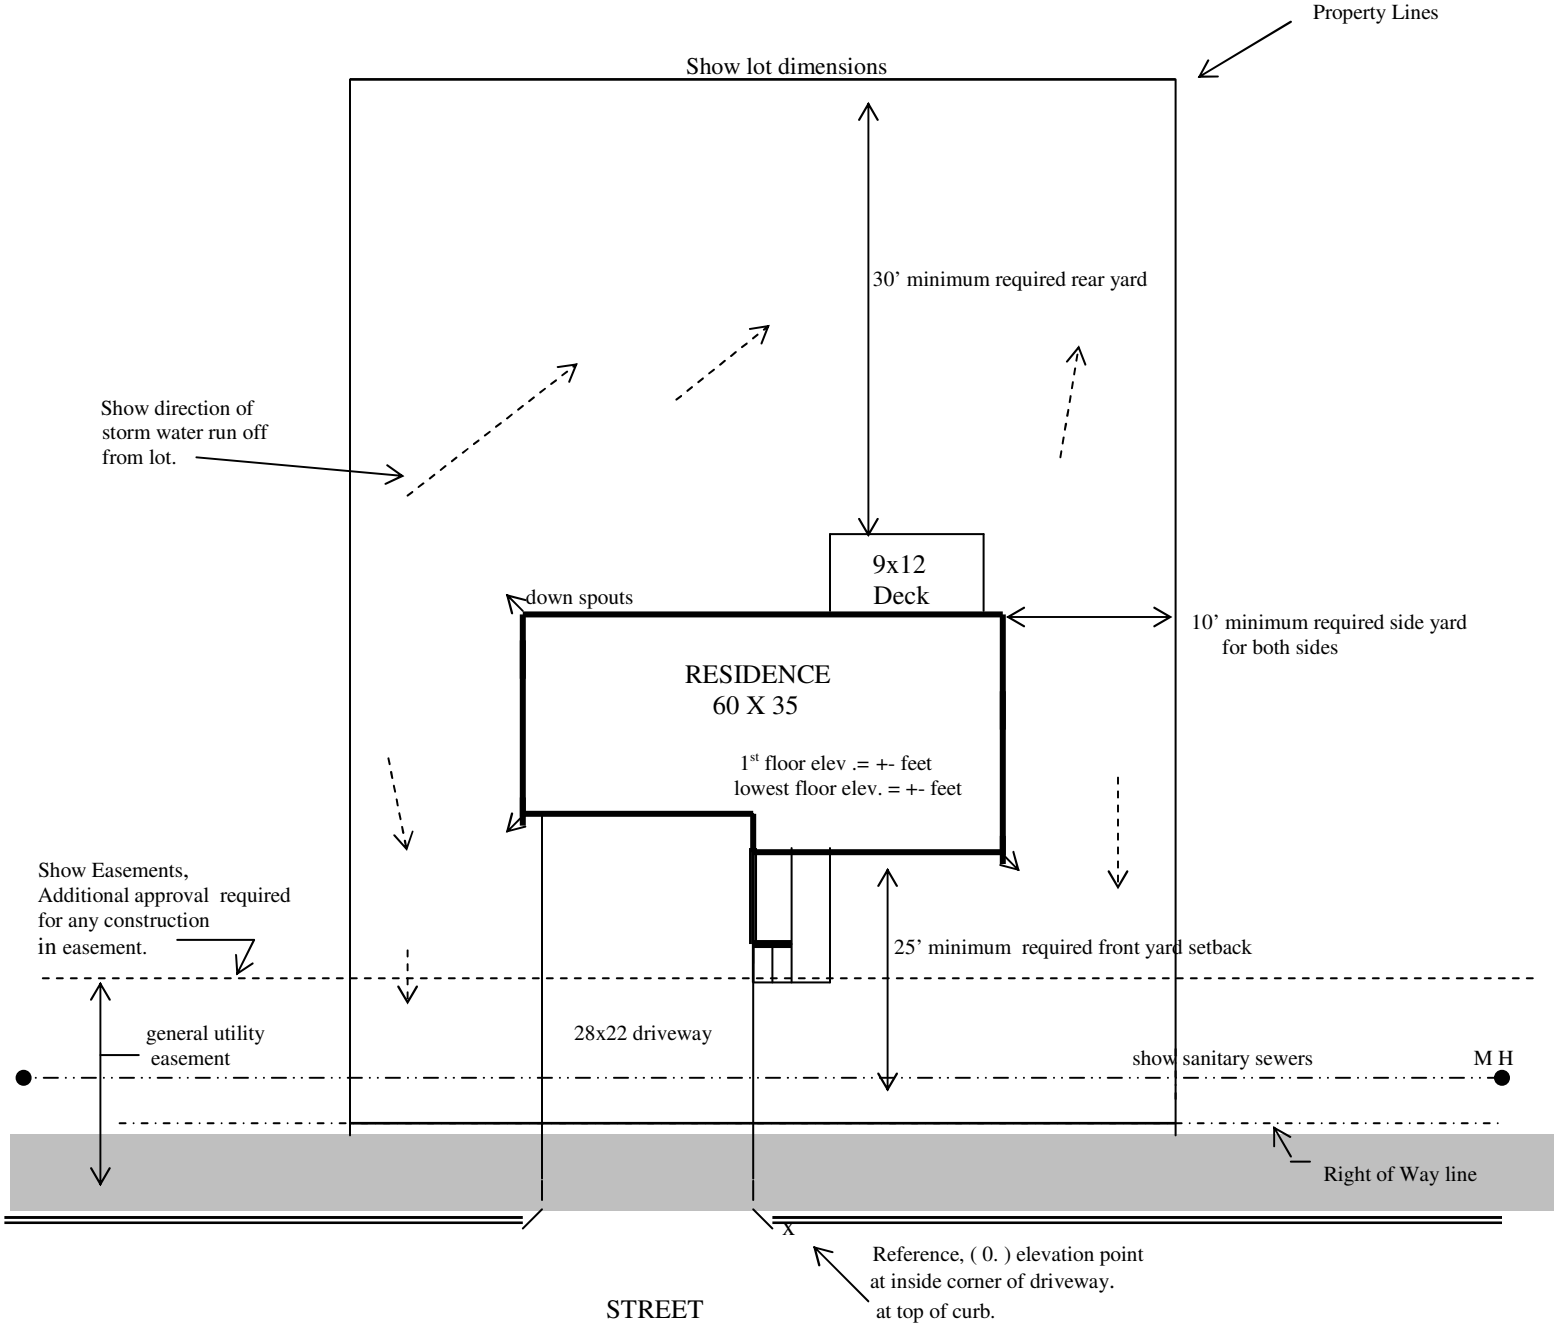

SCALE = \_\_\_\_\_