


WOLF RIVER

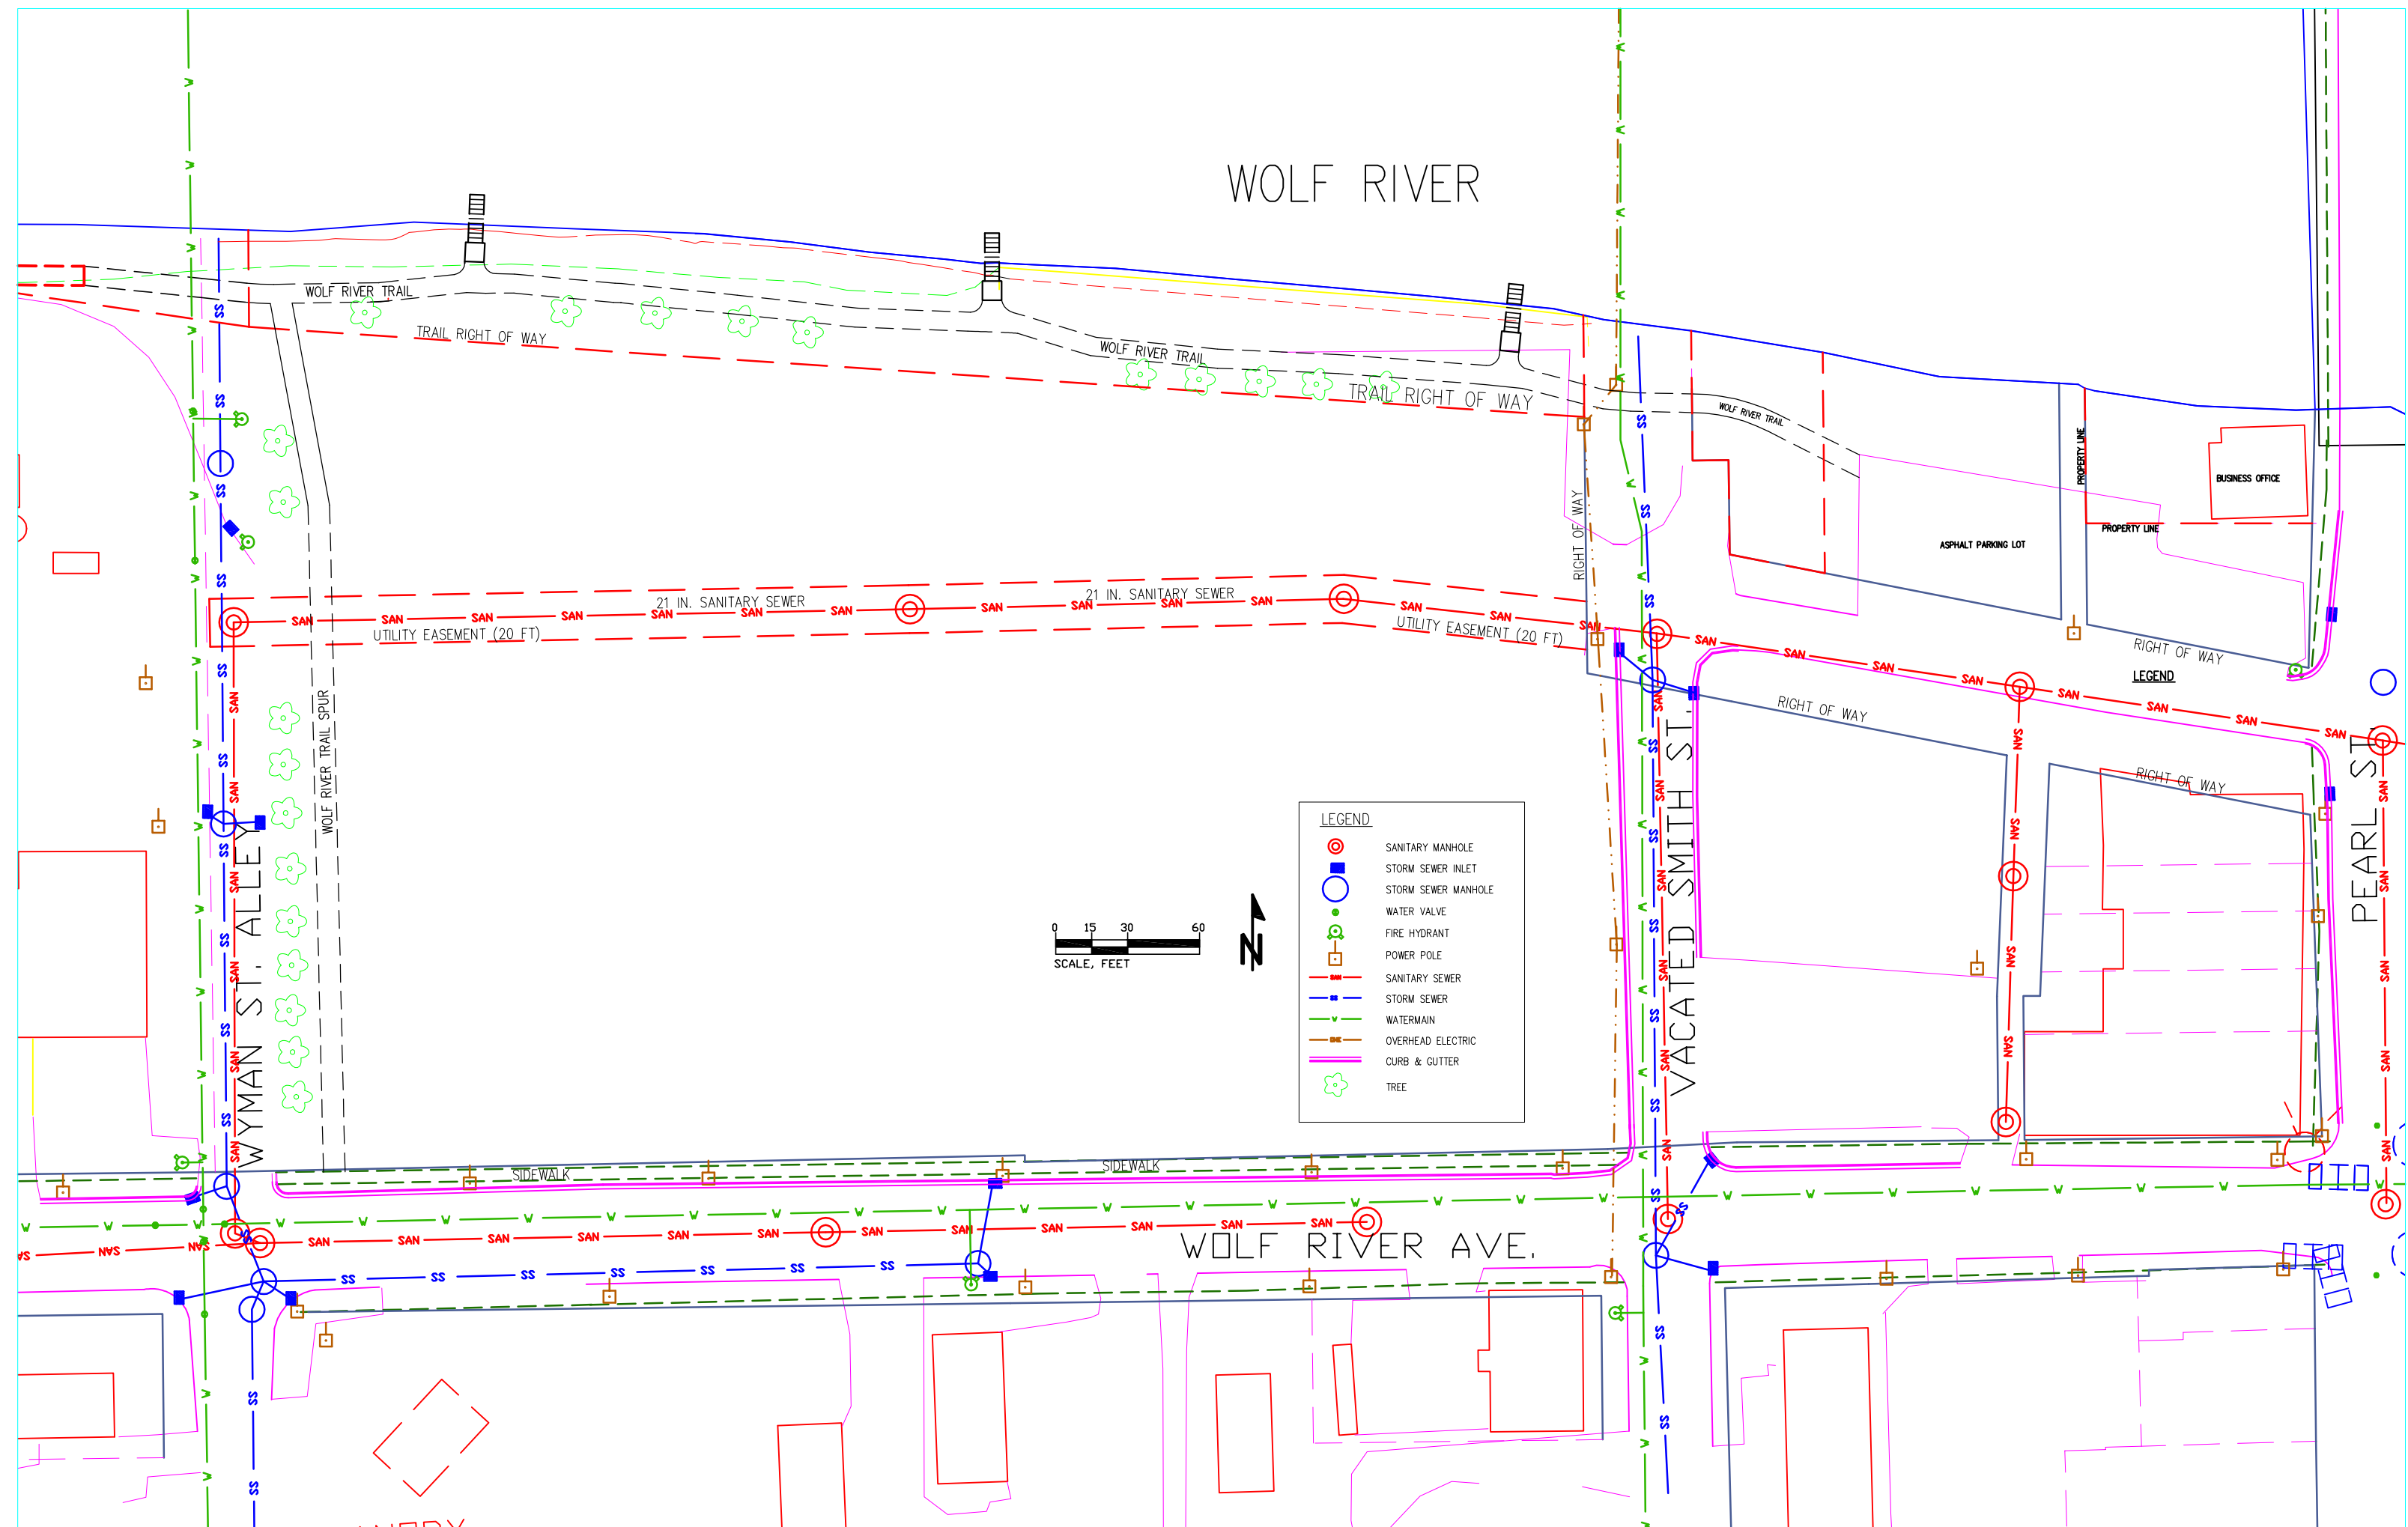

LEGEND

	SANITARY MANHOLE
	STORM SEWER INLET
	STORM SEWER MANHOLE
	WATER VALVE
	FIRE HYDRANT
	POWER POLE
	SANITARY SEWER
	STORM SEWER
	WATERMAIN
	OVERHEAD ELECTRIC
	CURB & GUTTER
	TREE

