




42

35

26

34

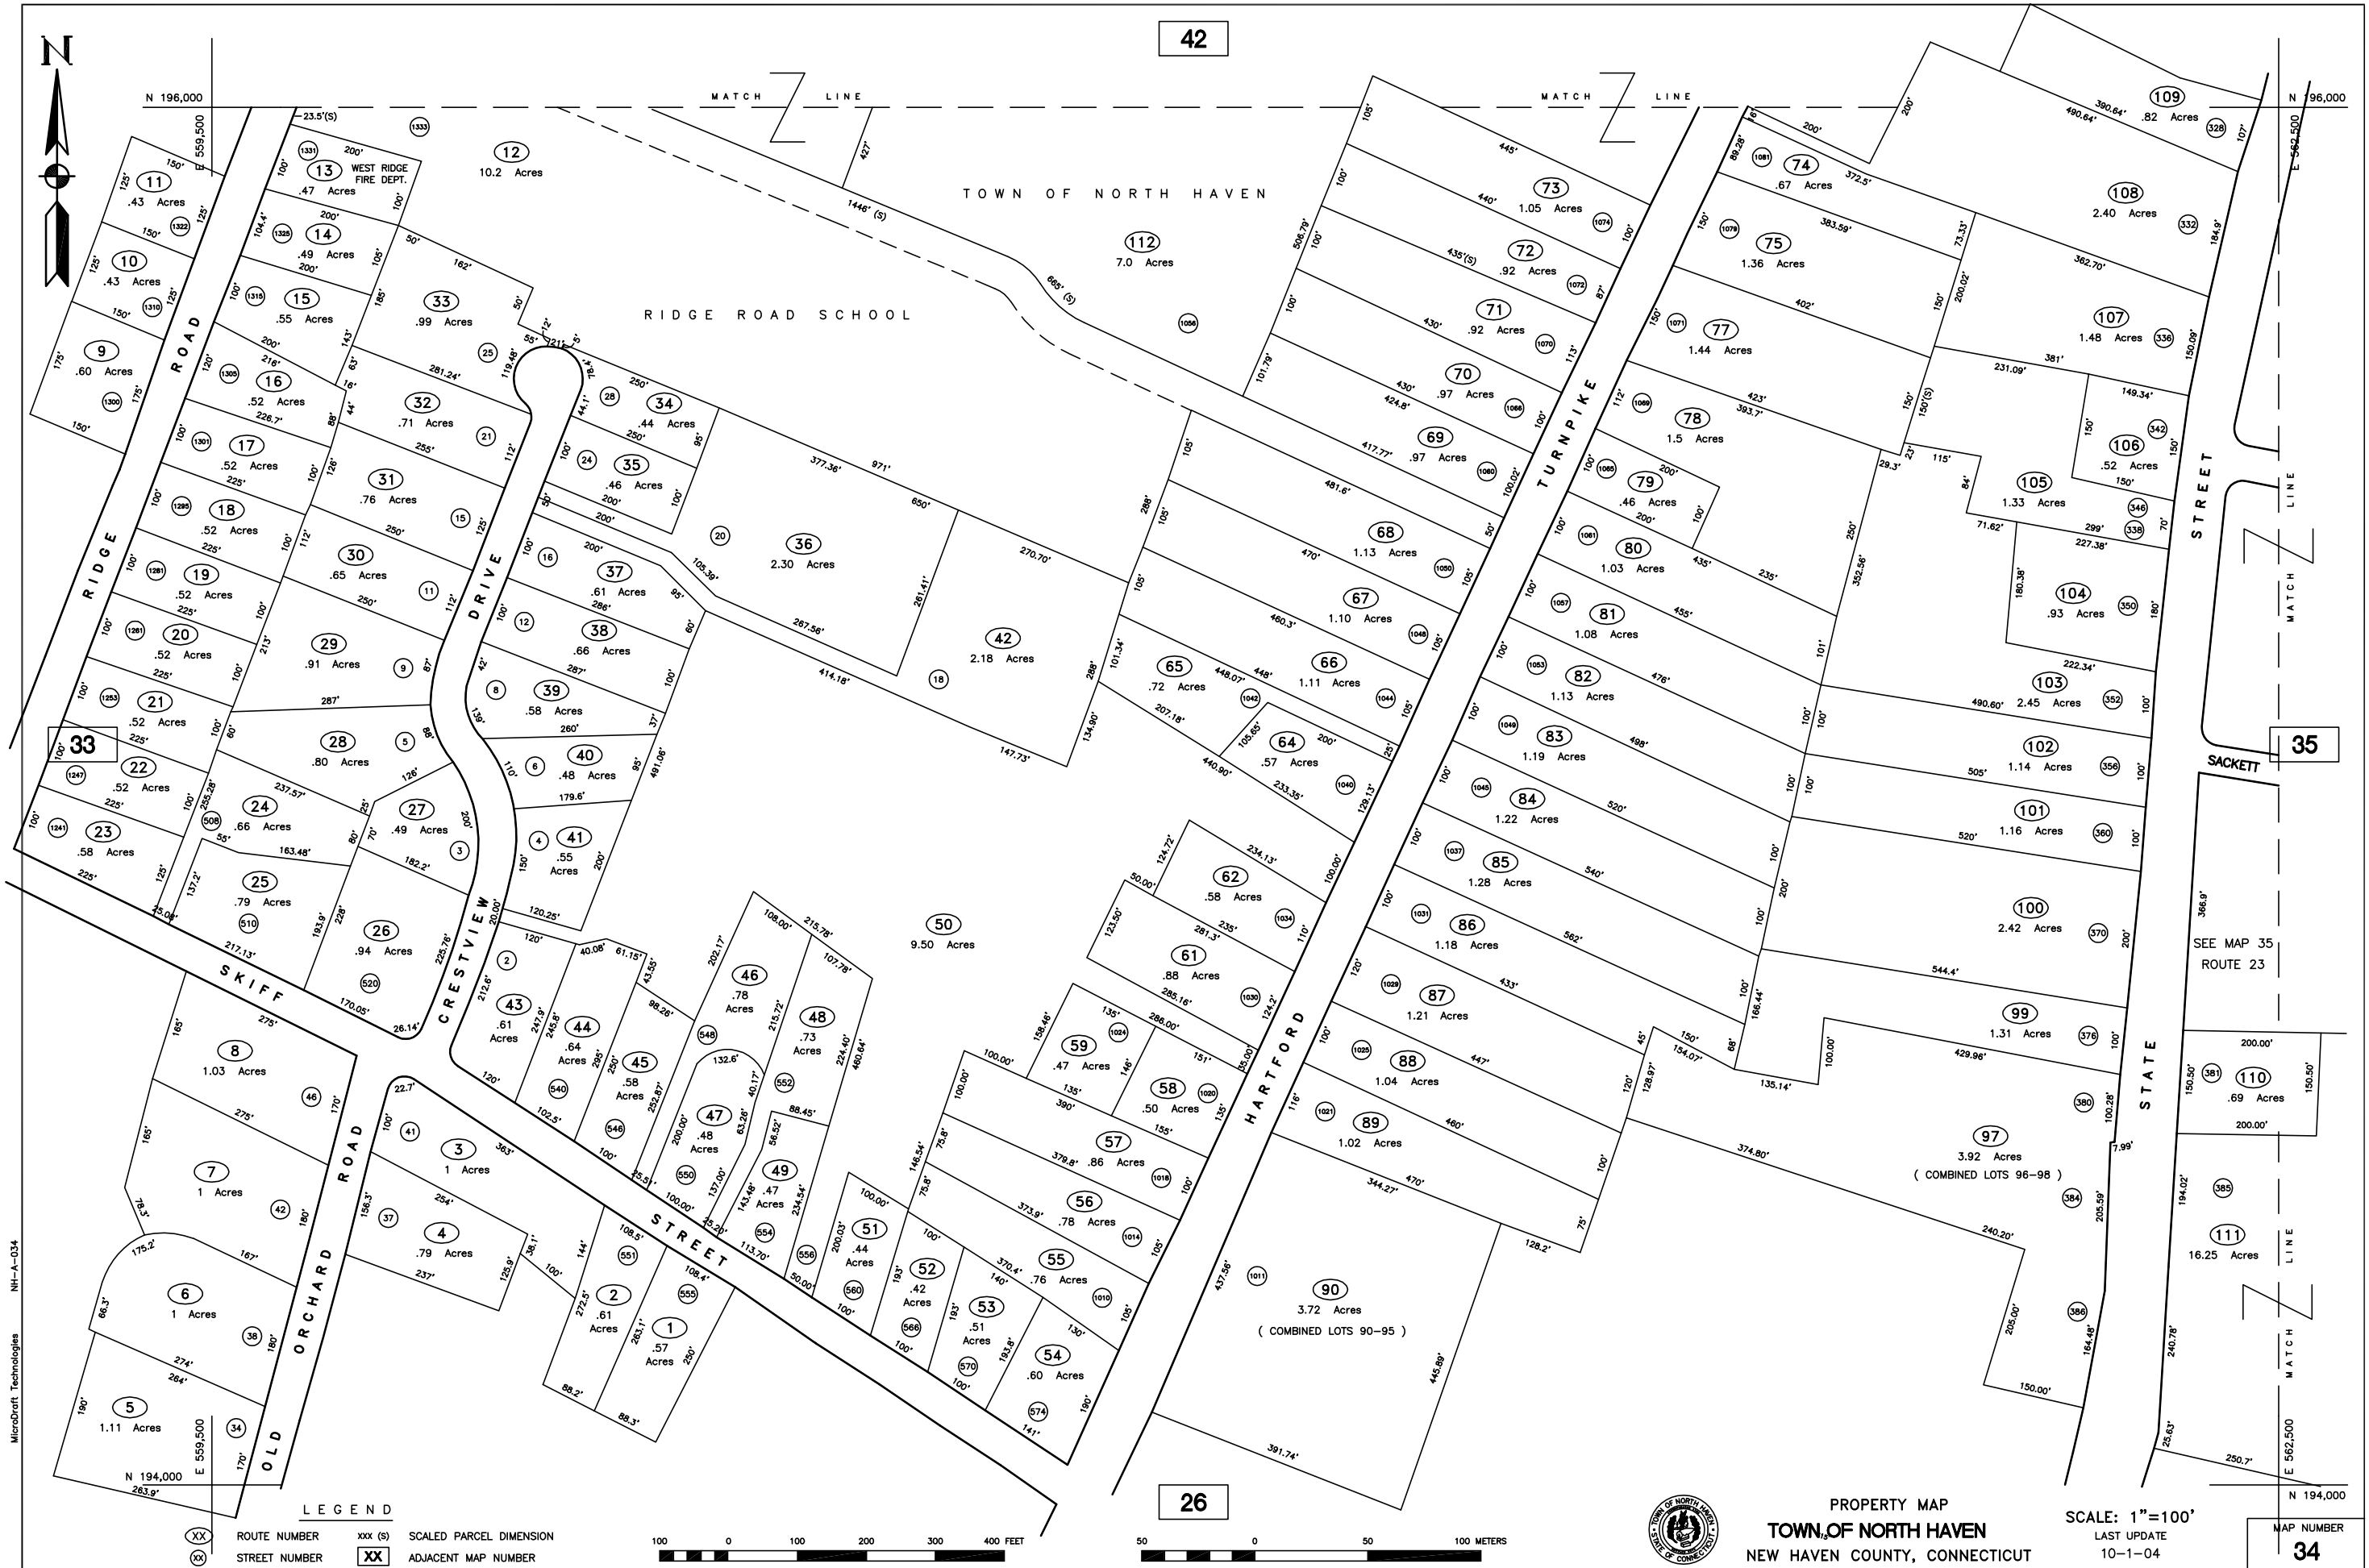

MicroDraft Technologies NH-A-034

LEGEND

(XX) ROUTE NUMBER (XXX (S)) SCALED PARCEL DIMENSION
 (XX) STREET NUMBER (XX) ADJACENT MAP NUMBER



PROPERTY MAP
TOWN OF NORTH HAVEN
 NEW HAVEN COUNTY, CONNECTICUT

SCALE: 1"=100'
 LAST UPDATE
 10-1-04

MAP NUMBER
34

SEE MAP 35
ROUTE 23

(COMBINED LOTS 96-98)

(COMBINED LOTS 90-95)

N 196,000

N 96,000

N 194,000

N 194,000

E 559,500

E 562,500

E 559,500

E 562,500

MATCH LINE

MATCH LINE

MATCH LINE

MATCH LINE

TOWN OF NORTH HAVEN

RIDGE ROAD SCHOOL

WEST RIDGE FIRE DEPT.

ROAD

ROAD







23.5(S)

100'

150'

125'

150'

150'

