

105

N 216,000
E 578,500

N 216,000
E 575,500



MATCH LINE

MATCH LINE

NEW YORK, NEW HAVEN AND HARTFORD RAILROAD
WASHINGTON AVENUE



1
26.78
Acres
STATE OF CONNECTICUT

STATE OF CONNECTICUT

TOWN BOUND




100

101

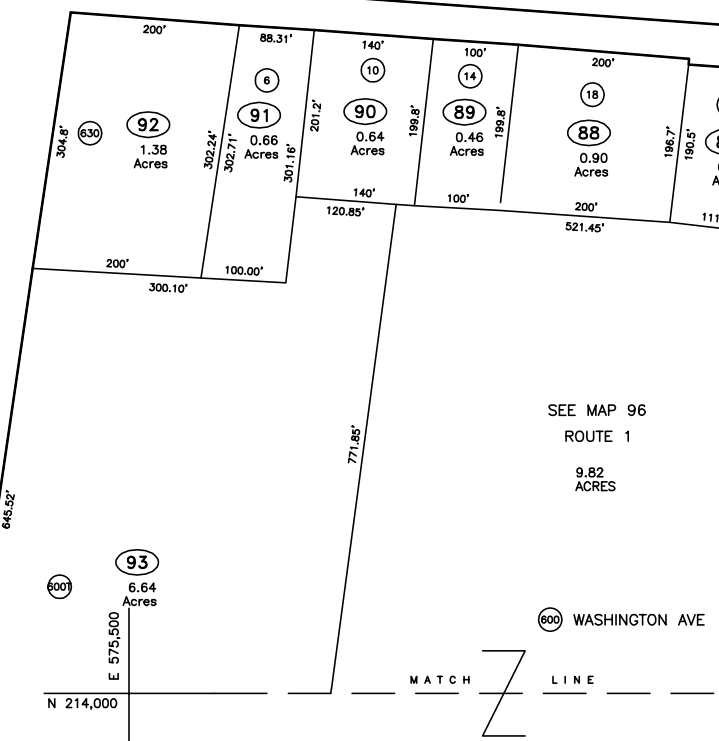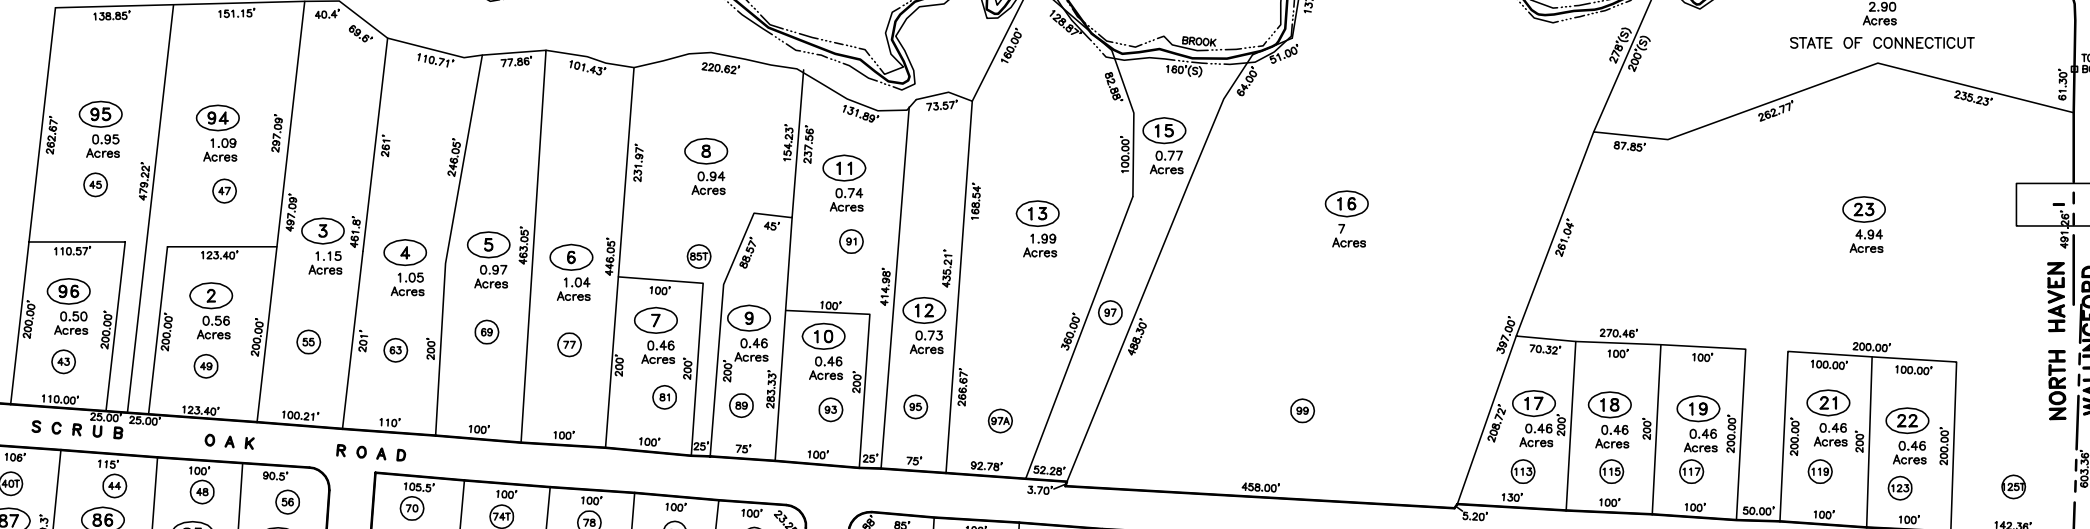



SEE MAP 96
ROUTE 1
9.82
ACRES

WASHINGTON AVE

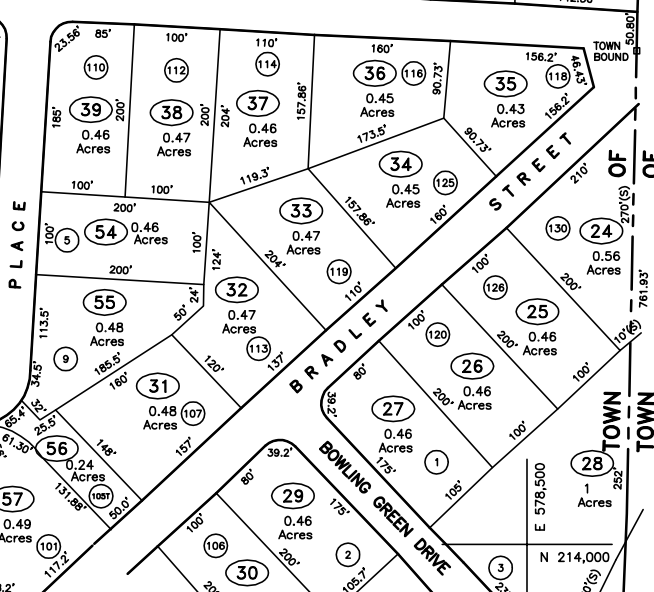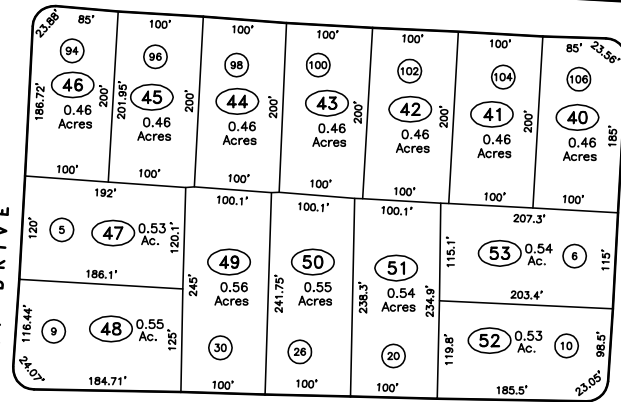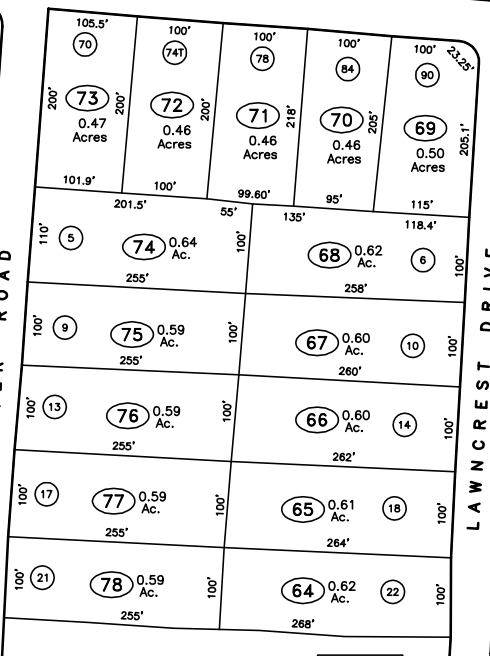

LEGEND

- (XX) ROUTE NUMBER xxx (s) SCALED PARCEL DIMENSION
- (XX) STREET NUMBER XX ADJACENT MAP NUMBER

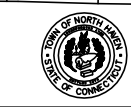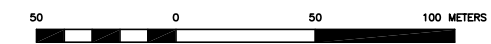

PROPERTY MAP
TOWN OF NORTH HAVEN
NEW HAVEN COUNTY, CONNECTICUT

SCALE: 1"=100'
LAST UPDATE
10-1-04

MAP NUMBER
101

96

MicroDref Technologies NH-A-101