

N 218,000  
E 569,000

104

N 218,000  
E 572,000




SEE MAP 104  
ROUTE 1

LINE  
MATCH

103

-

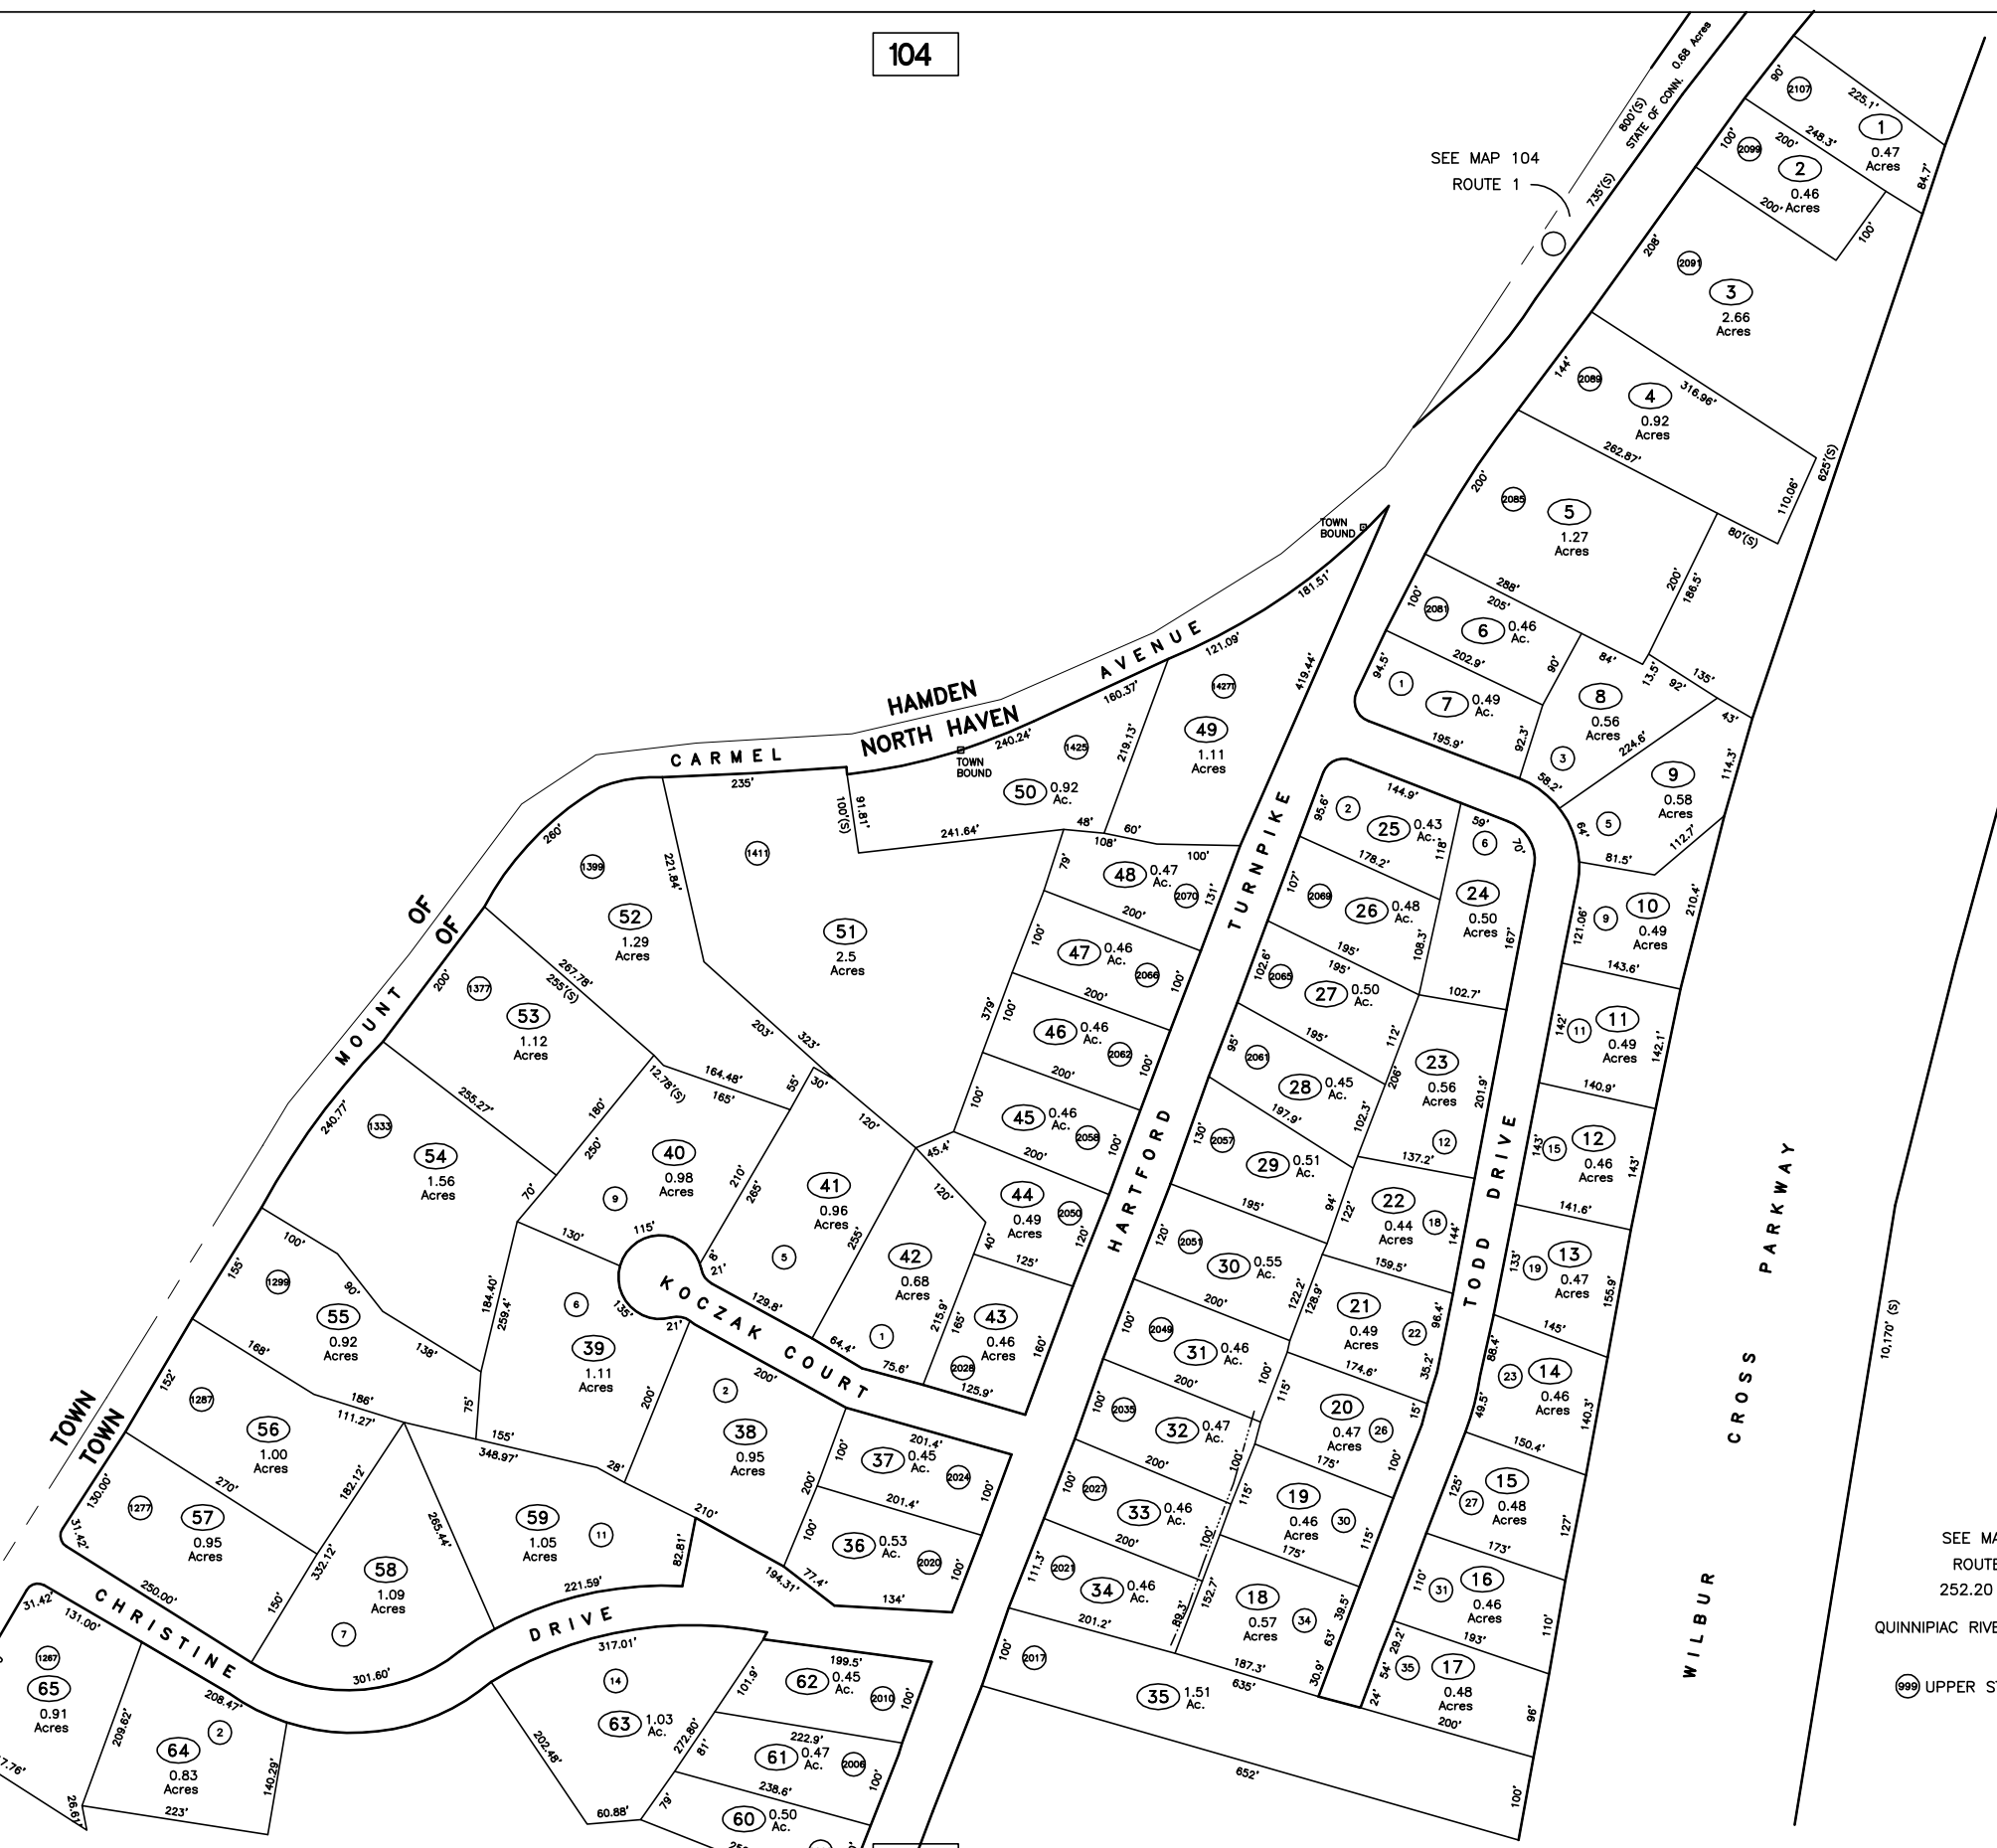

SEE MAP 84  
ROUTE 19  
252.20 Acres  
QUINNIPIAC RIVER STATE PARK  
999 UPPER STATE STREET

LINE  
MATCH

N 216,000  
E 572,000

MicroDraft Technologies NH-A-102

N 216,000  
E 569,000

LEGEND  
XX ROUTE NUMBER  
XXX (S) SCALED PARCEL DIMENSION  
XX ADJACENT MAP NUMBER



PROPERTY MAP  
TOWN OF NORTH HAVEN  
NEW HAVEN COUNTY, CONNECTICUT

SCALE: 1"=100'  
LAST UPDATE  
10-1-04

MAP NUMBER  
102