


PLANT LIST

(PREVIOUSLY APPROVED)

SYMBOL	COMMON NAME	LATIN NAME	SIZE	ROOT	QTY.
Ta	EMERALD ARBORVITAE	Thuja occidentalis 'Emerald'	6'-7' HT.	B&B	15
Ts	GREEN GIANT ARBORVITAE	Thuja standishii 'Green Giant'	6'-7' HT.	B&B	8
Pc	CHANTICLEER PEAR	Pyrus calleryana 'Chanticleer'	2" CAL. DBH	B&B	8

- LANDSCAPING NOTES:
- ALL LANDSCAPE MATERIAL SHALL BE GUARANTEED FOR A PERIOD OF ONE YEAR FROM INSTALLATION.
 - ALL DISTURBED AREAS SHALL BE FINISHED WITH A MINIMUM OF 6" TOPSOIL AND SEEDED.

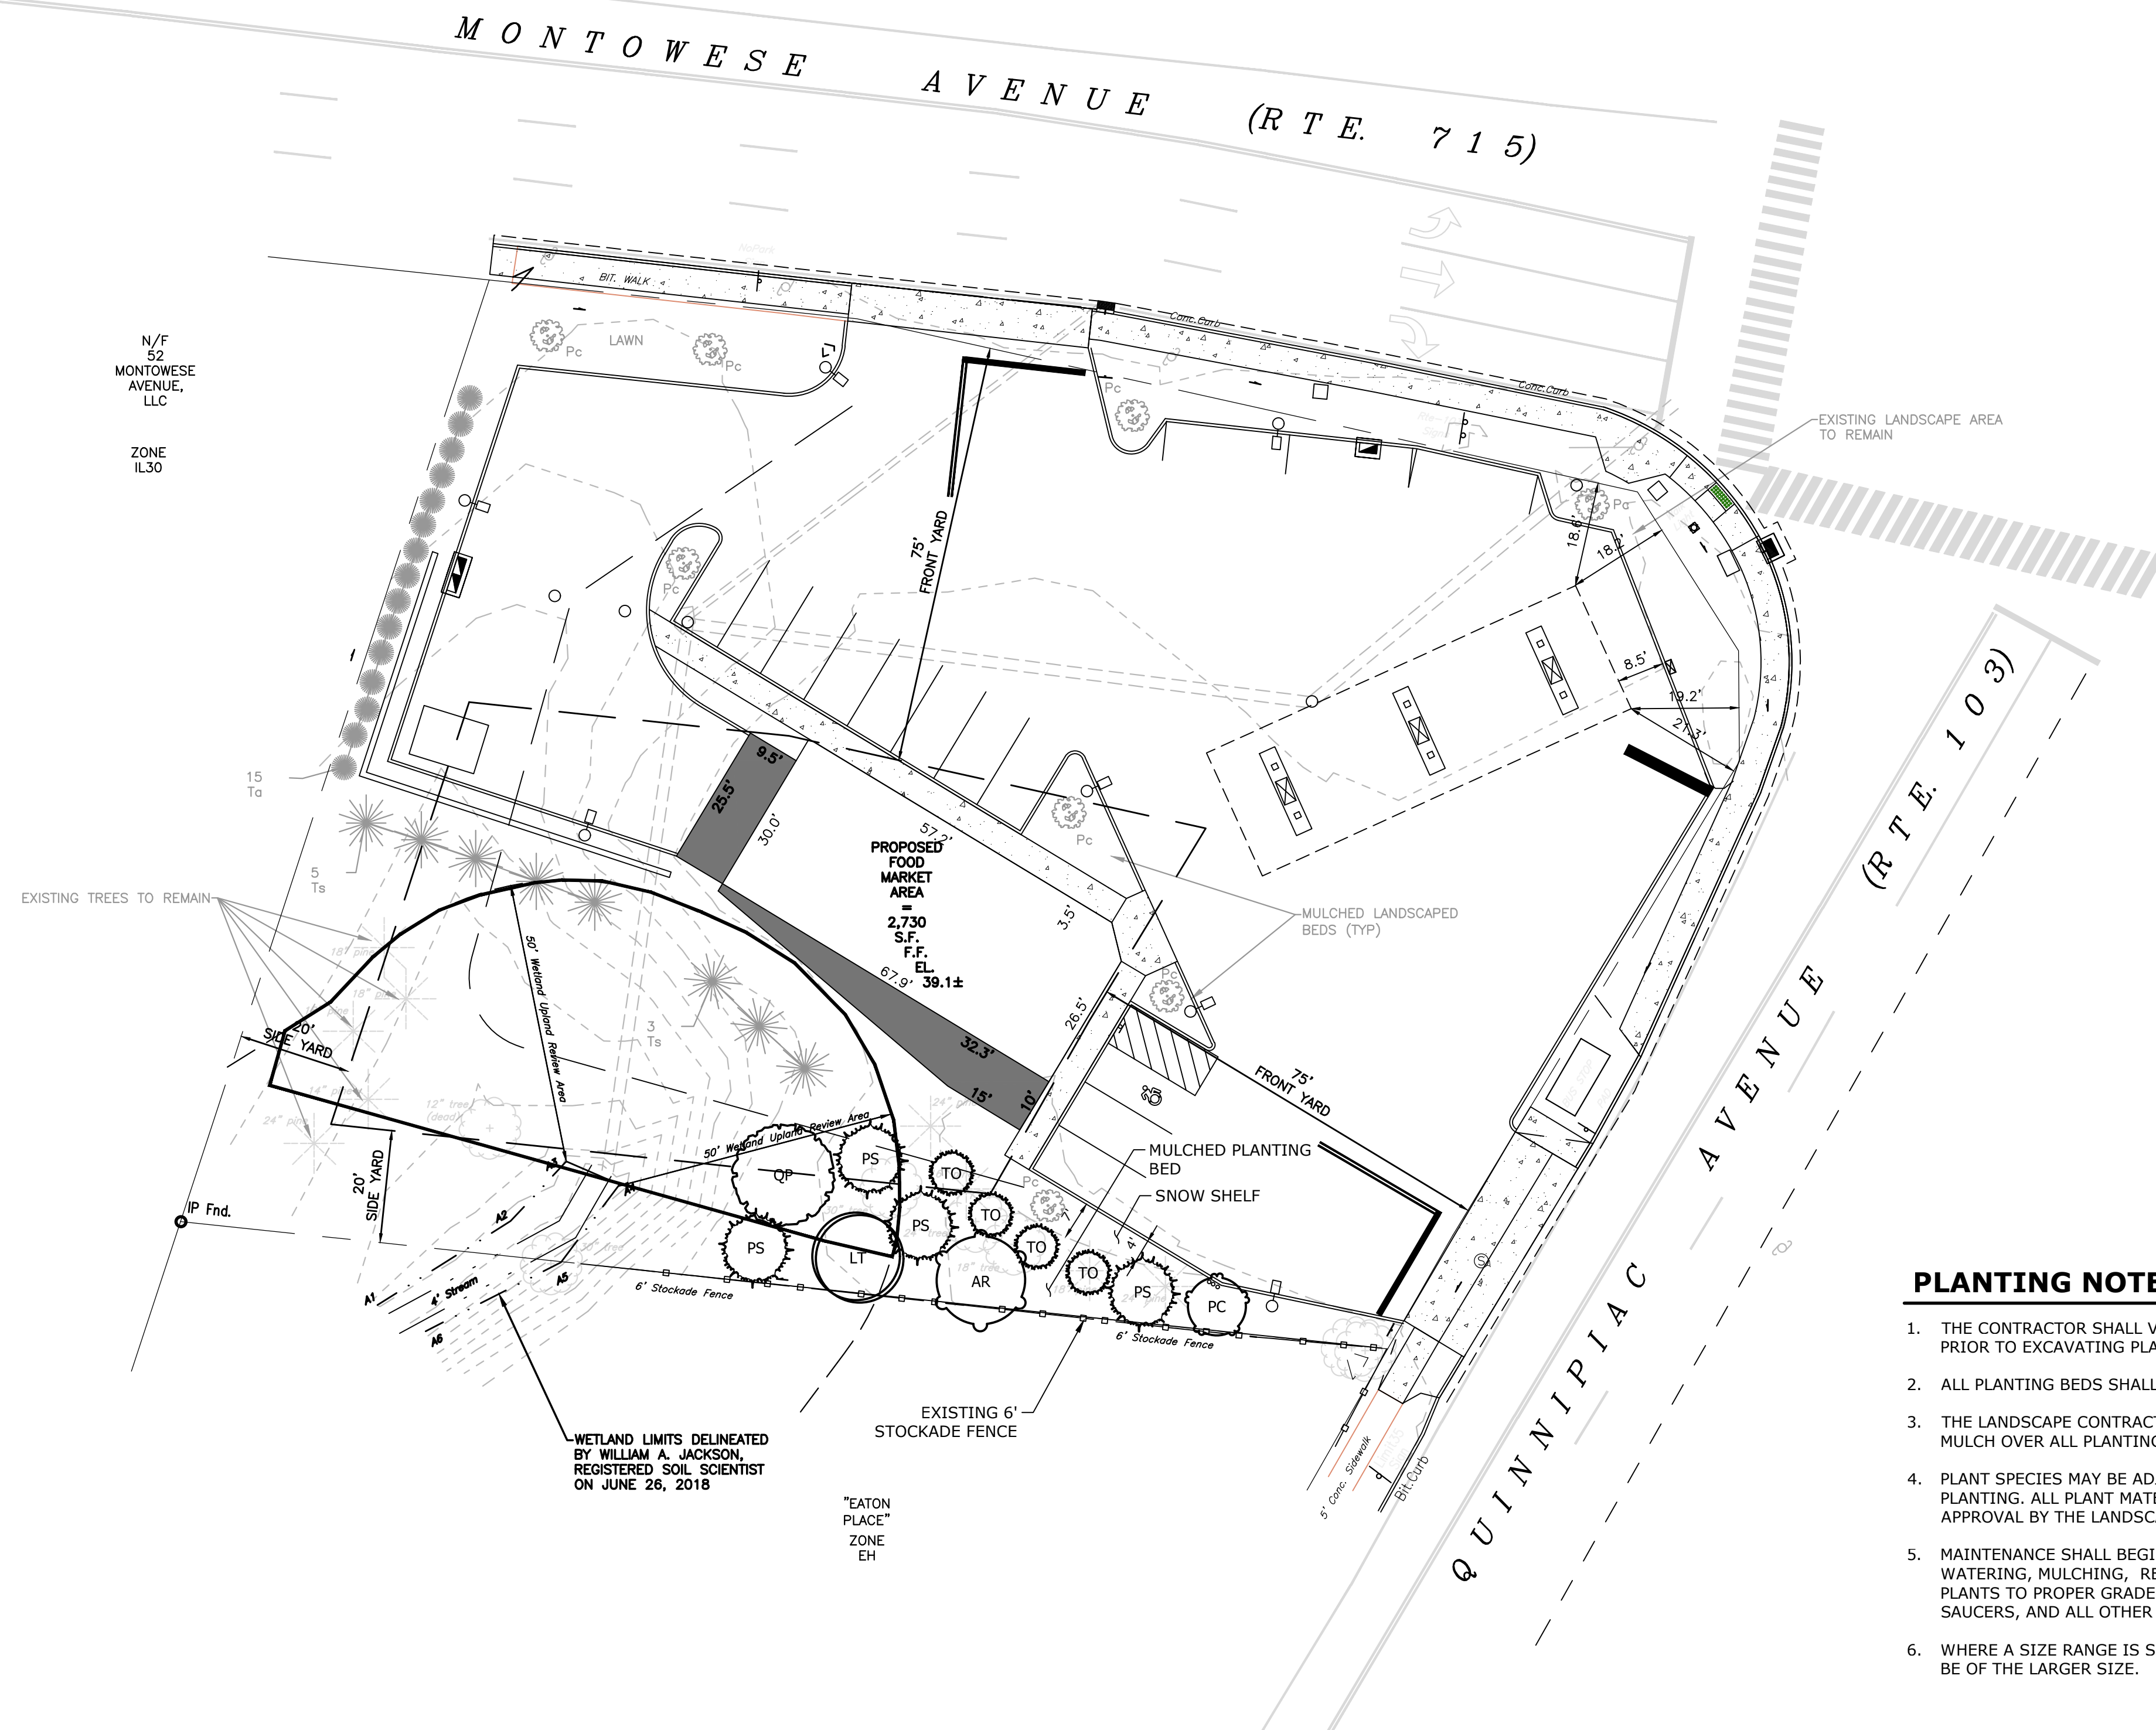

PLANTING NOTES

- THE CONTRACTOR SHALL VERIFY THE LOCATION OF ALL UNDERGROUND UTILITIES PRIOR TO EXCAVATING PLANT PITS.
- ALL PLANTING BEDS SHALL HAVE 12" MINIMUM DEPTH OF TOPSOIL.
- THE LANDSCAPE CONTRACTOR SHALL PROVIDE A 4" MIN. DEPTH OF SHREDDED MULCH OVER ALL PLANTING BEDS AND TREE PLANTINGS.
- PLANT SPECIES MAY BE ADJUSTED BASED ON AVAILABILITY AT TIME OF PLANTING. ALL PLANT MATERIAL SUBSTITUTIONS ARE SUBJECT TO REVIEW AND APPROVAL BY THE LANDSCAPE ARCHITECT.
- MAINTENANCE SHALL BEGIN IMMEDIATELY AFTER PLANTING AND SHALL INCLUDE WATERING, MULCHING, REPLACEMENT OF SICK OR DEAD PLANTS, RESETTING PLANTS TO PROPER GRADE OR UPRIGHT (PLUMB) POSITION, RESTORATION OF SAUCERS, AND ALL OTHER CARE NEEDED FOR PROPER GROWTH OF THE PLANTS.
- WHERE A SIZE RANGE IS SPECIFIED AT LEAST 50% OF PLANTS PROVIDED SHALL BE OF THE LARGER SIZE.

PLANT SCHEDULE - SUPPLEMENTAL PLANTINGS

TREES	QTY	BOTANICAL NAME	COMMON NAME	SIZE	CONT.
AR	1	Acer rubrum	Red Maple	2.5"-3" CAL.	B & B
LT	1	Liriodendron tulipifera	Tulip Tree	2.5"-3" CAL.	B & B
PS	4	Pinus strobus	White Pine	8' / 10' HT.	B & B
PC	1	Prunus sargentii 'Columnaris'	Columnar Sargent Cherry	2.5"-3" CAL.	B & B
QP	1	Quercus palustris	Pin Oak	2.5"-3" CAL.	B & B
TO	4	Thuja occidentalis 'Green Giant'	Green Giant Arborvitae	6' HT.	B & B



Quercus palustris - Pin Oak



Liriodendron tulipifera - Tulip Tree



Pinus strobus - White Pine




Acer rubrum - Red Maple



Thuja plicata - Green Giant Arborvitae



Prunus sargentii - Flowering Cherry

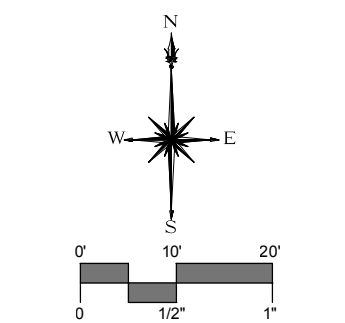

DESCRIPTION	DATE	BY

SUPPLEMENTAL LANDSCAPE PLAN
SAM'S FOOD STORES
 224 QUINPIAC AVENUE
 NORTH HAVEN, CONNECTICUT

SRS	SRS	TD
DESIGNED	DRAWN	CHECKED
SCALE: 1"=20'		
DATE: JUNE 30, 2020		
PROJECT NO.: 7250-01		
SHEET NO.: 1 OF 1		

1 OF 1