


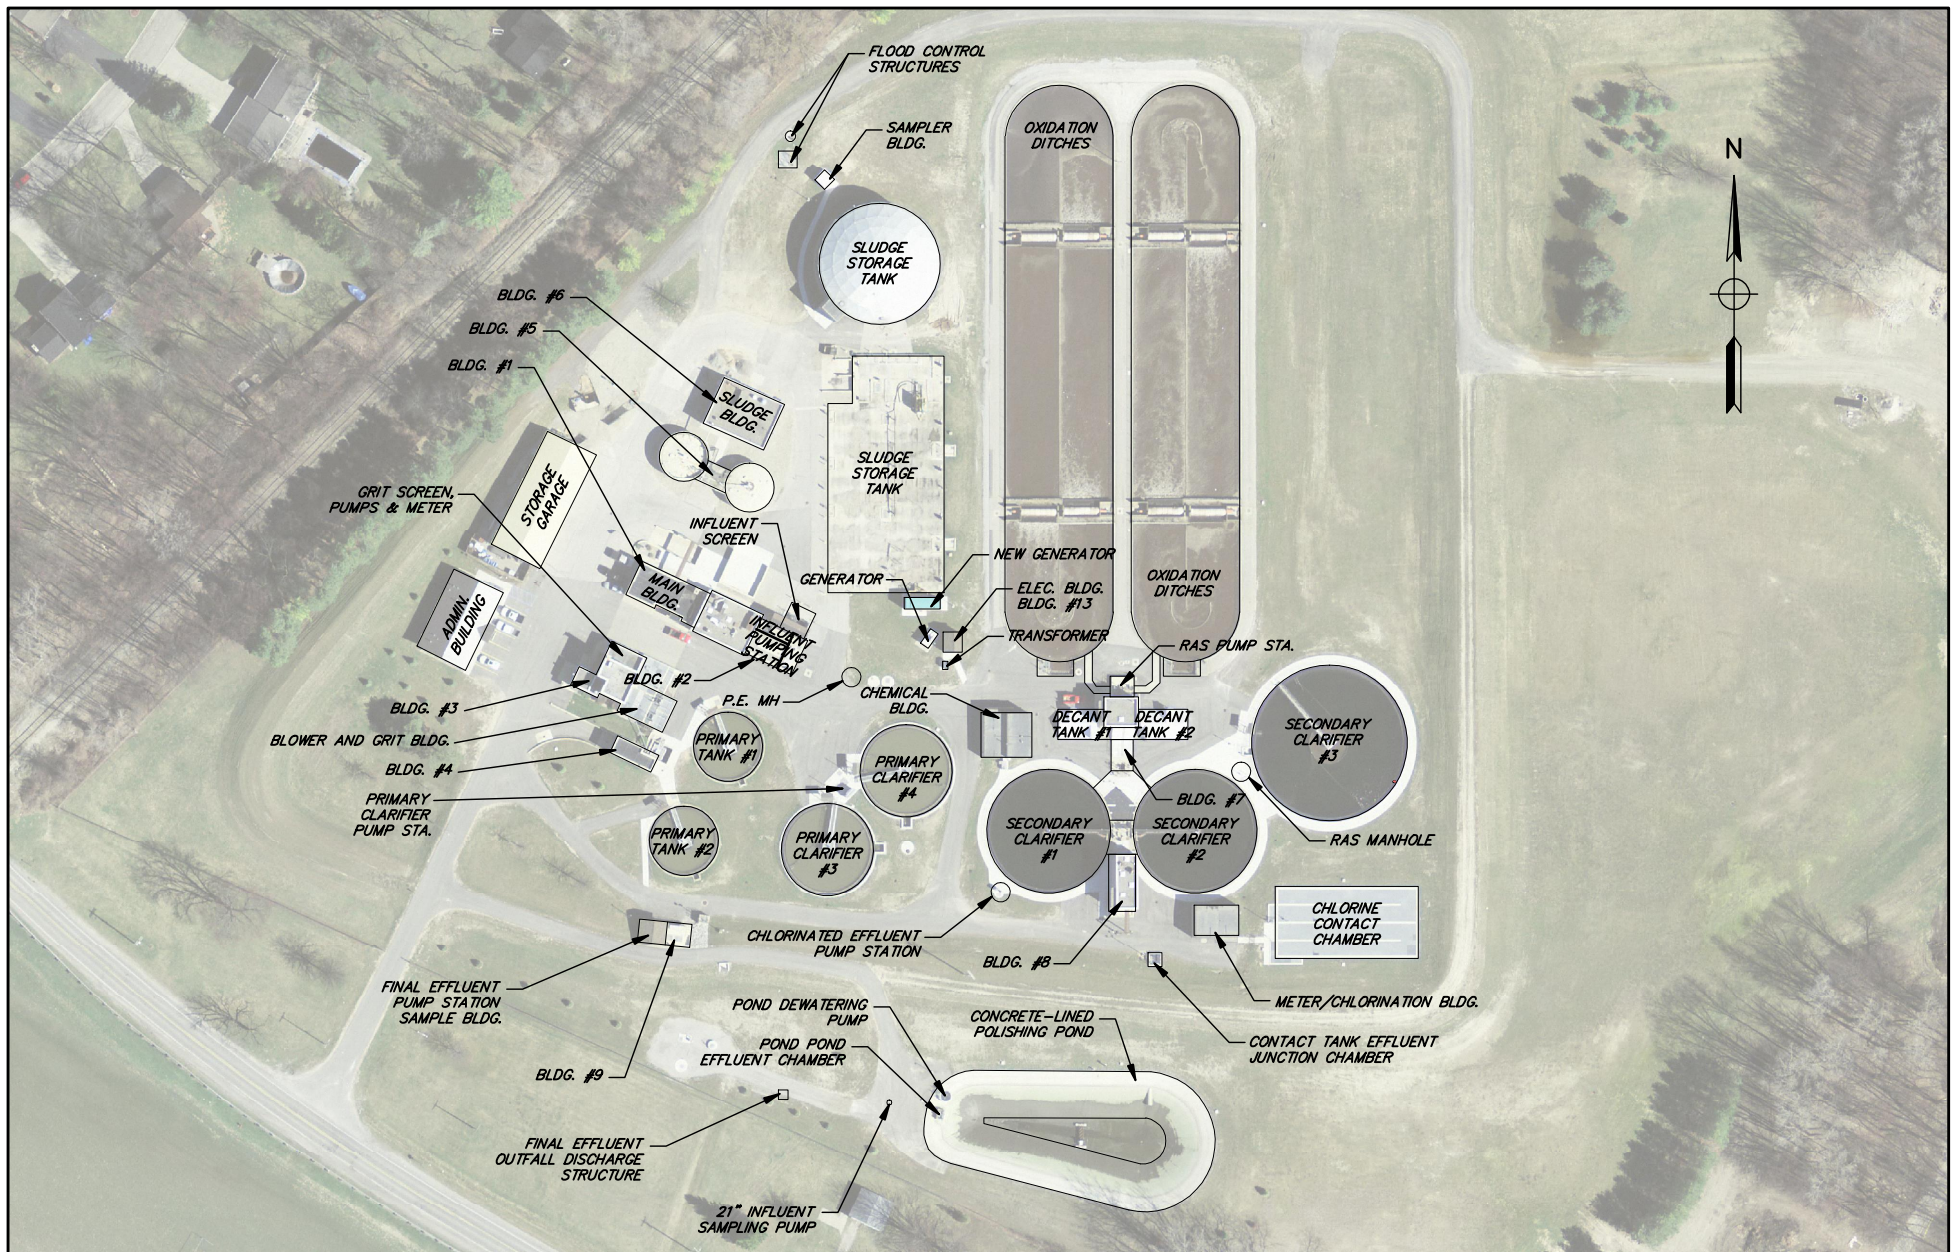

SAGINAW CHARTER TOWNSHIP
WASTEWATER TREATMENT PLANT
SITE LAYOUT